



TYPICAL FINAL INTERSECTION STRIPING DETAIL

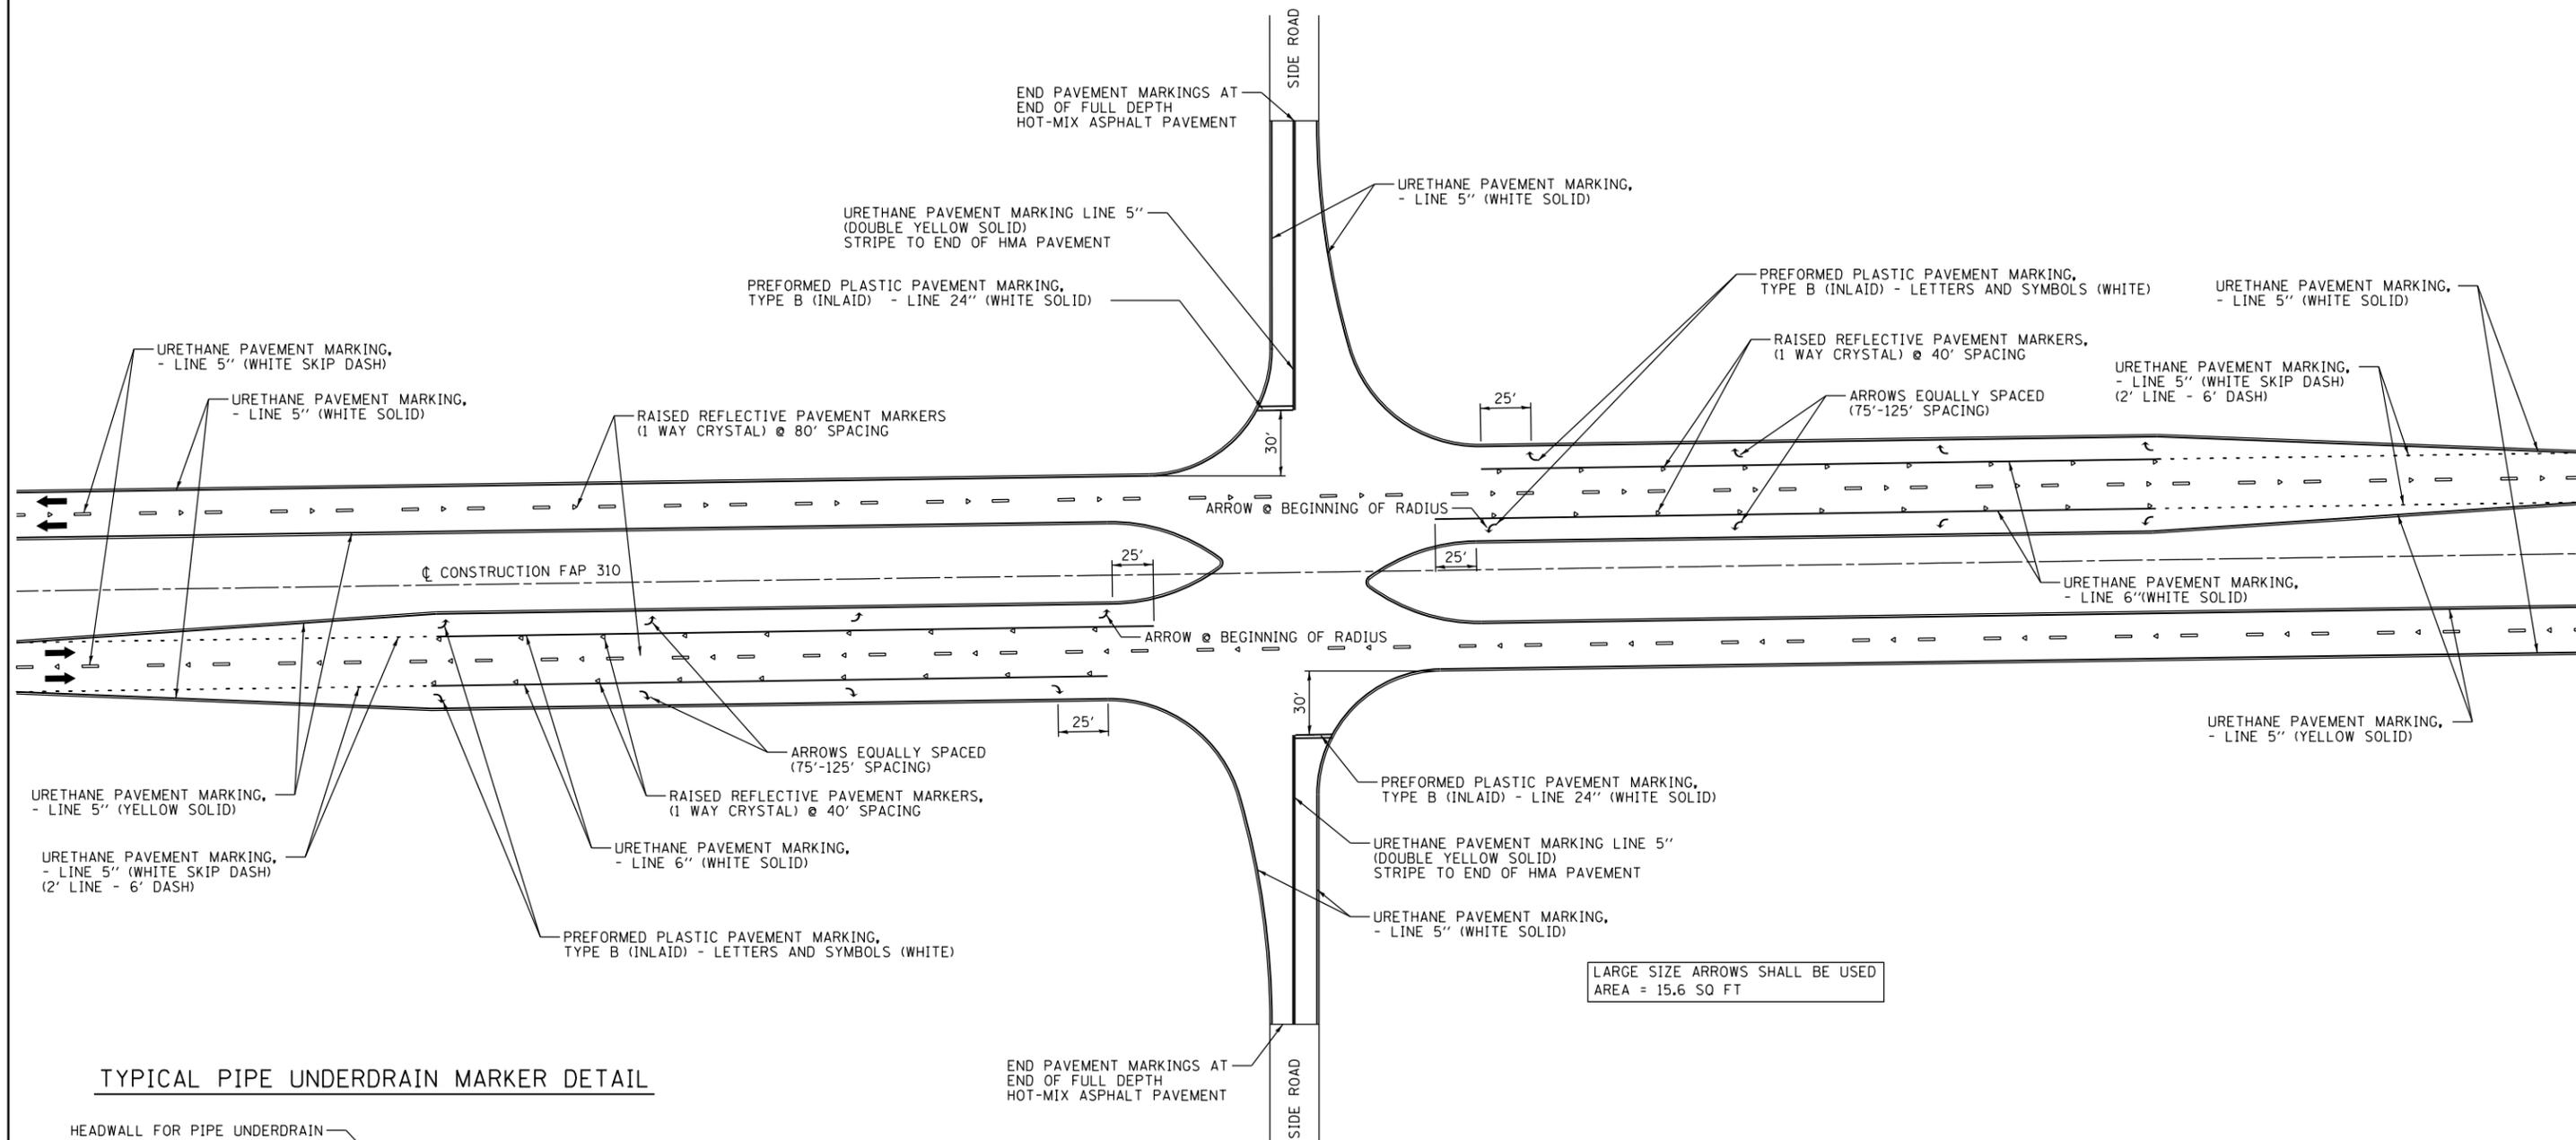

TYPICAL PIPE UNDERDRAIN MARKER DETAIL

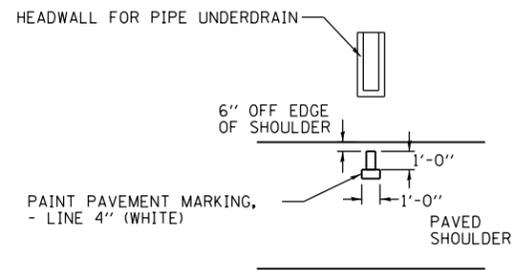

OUTLET MARKERS SHALL BE PLACED ON FINAL SHOULDER

FILE NAME =	USER NAME = Sparksgw	DESIGNED -	REVISED -
c:\pwork\pwork\pwork\sparksgw\0264881\Sign	TYP.dgn	DRAWN -	REVISED -
	PLOT SCALE = 100.0002' / in.	CHECKED -	REVISED -
	PLOT DATE = Mar-30-2011 08:48:55AM	DATE -	REVISED -

STATE OF ILLINOIS
DEPARTMENT OF TRANSPORTATION

STRIPING & SIGNING PLAN SHEETS
FAP 310 (US 67)

SCALE: SHEET NO. OF SHEETS STA. TO STA.

F.A.P. RTE.	SECTION	COUNTY	TOTAL SHEETS	SHEET NO.
310	69-3	MORGAN	793	242
CONTRACT NO. 72667				
FED. ROAD DIST. NO. ILLINOIS FED. AID PROJECT				