




AREA TO BE SEALED

*PAVEMENT MARKING TO BE APPLIED BY D6 BUREAU OF OPERATIONS

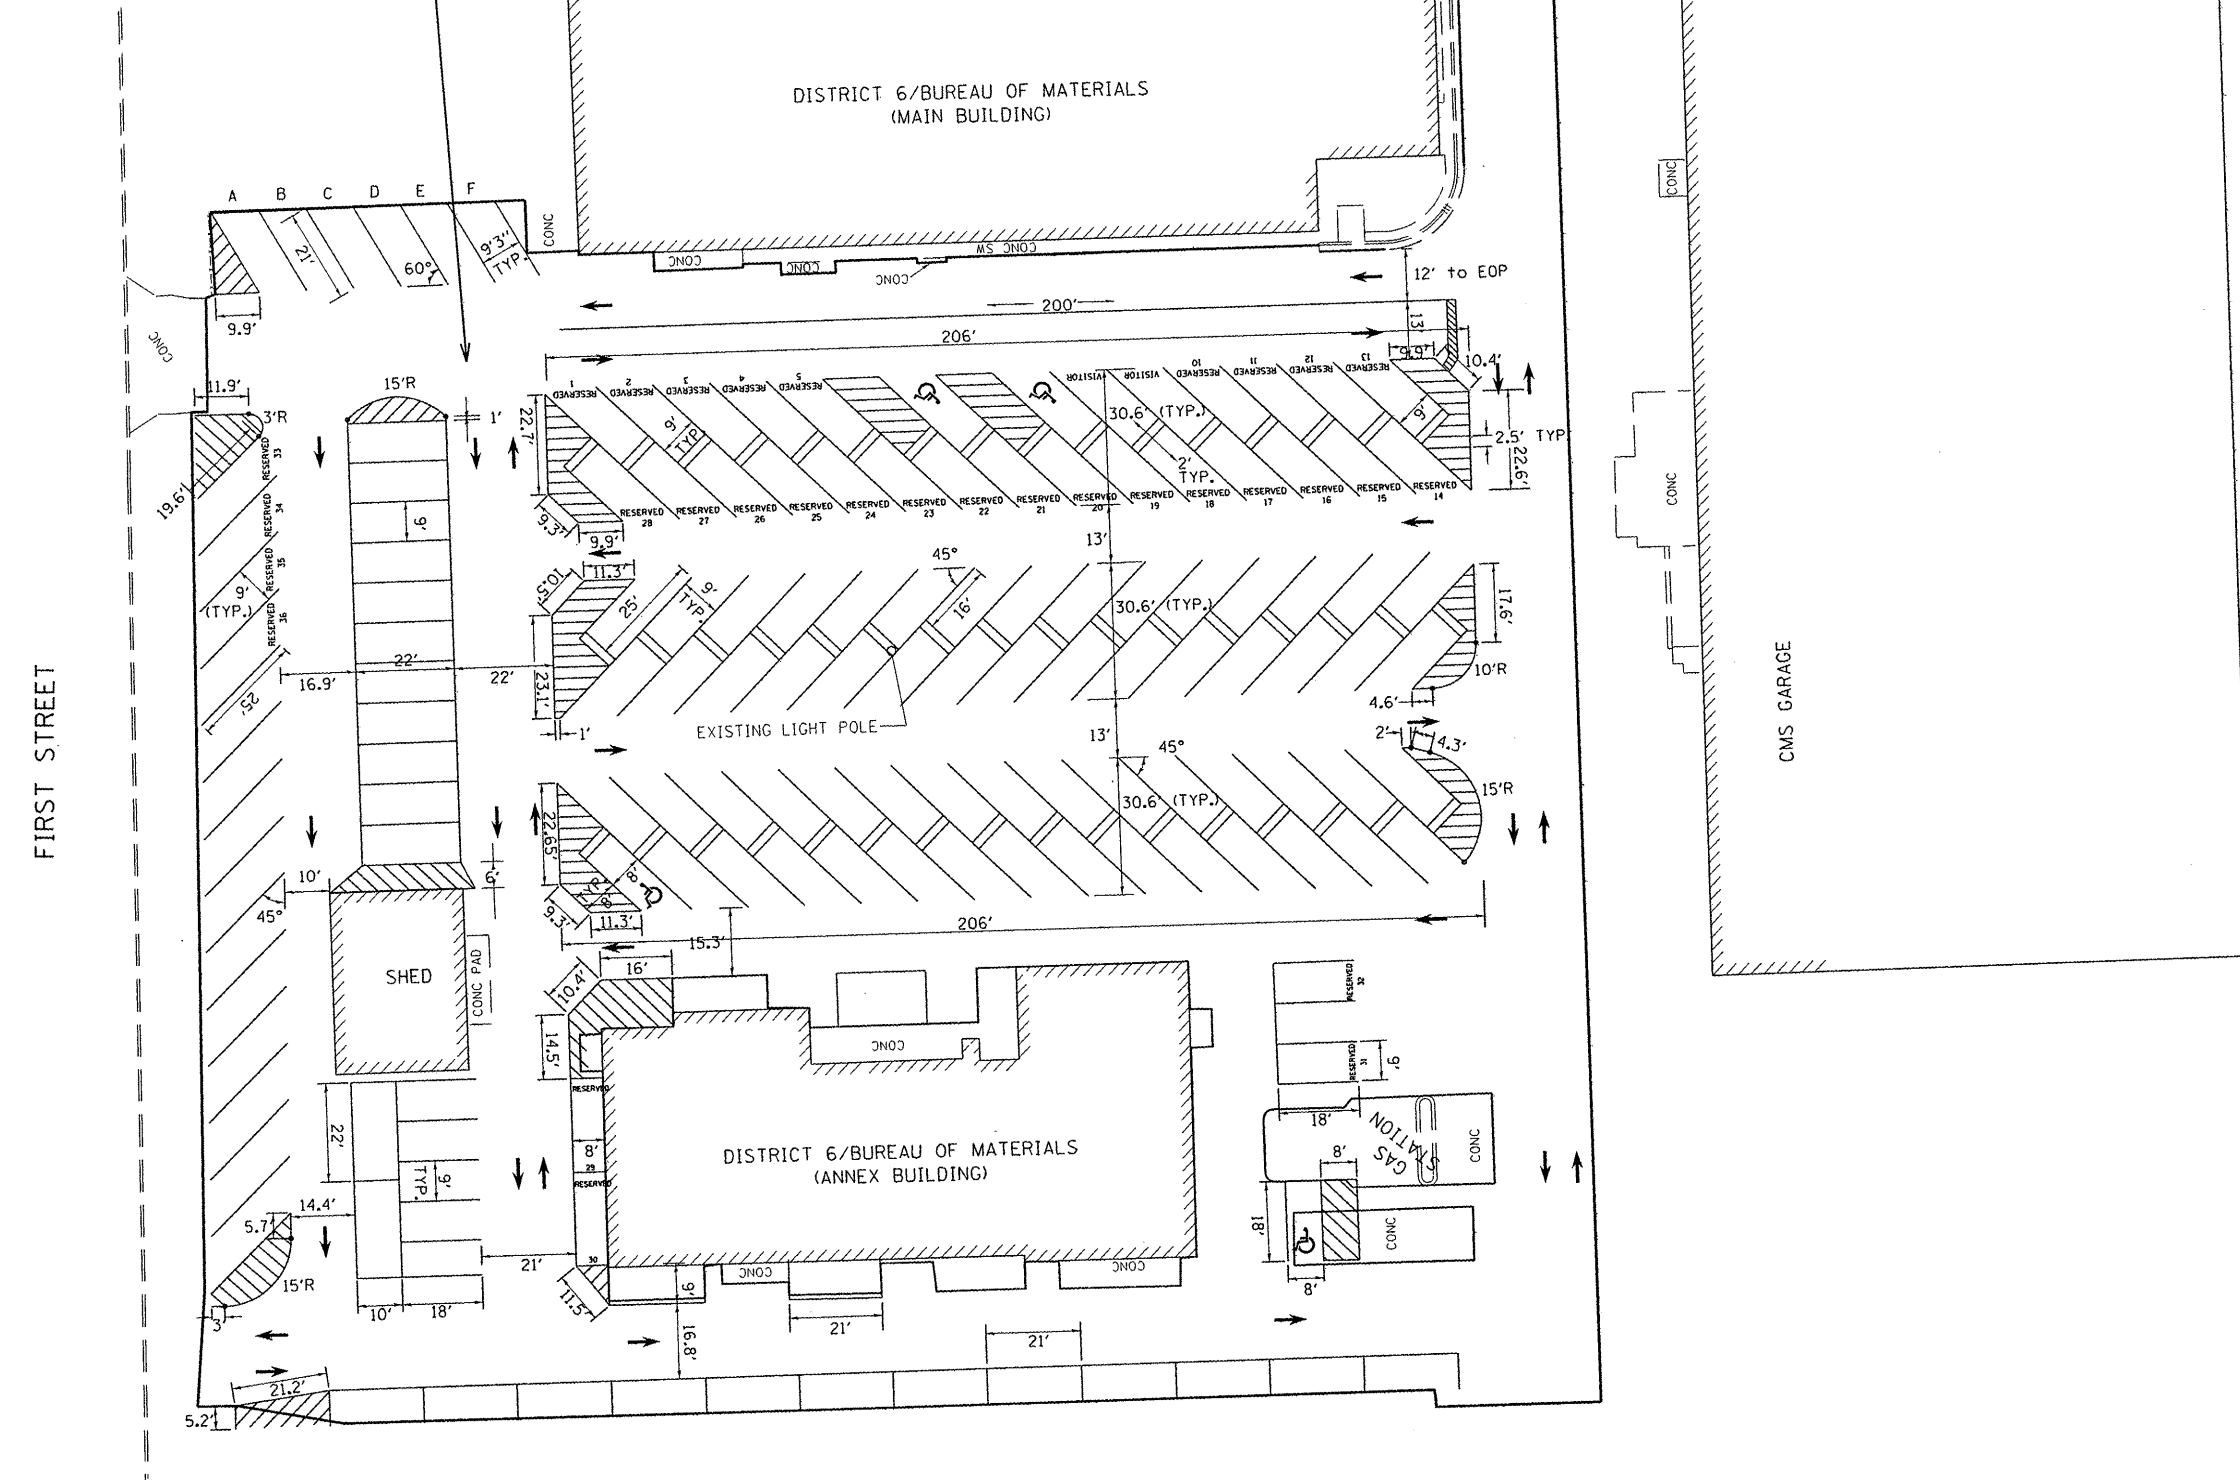

FIRST STREET

CMS GARAGE

FILE NAME =	USER NAME = Sparksgu	DESIGNED -	REVISED -
ei:\pav\work\pilot\sparksgu\d0265140\D67	E-shit-plan.dgn	DRAWN -	REVISED -
	PLOT SCALE = 100.0000' / in.	CHECKED -	REVISED -
	PLOT DATE = Apr-08-2011 02:24:15PM	DATE -	REVISED -

**STATE OF ILLINOIS
DEPARTMENT OF TRANSPORTATION**

PAVEMENT MARKING

SCALE: SHEET NO. OF SHEETS STA. TO STA.

F.A. RTE.	SECTION	COUNTY	TOTAL SHEETS	SHEET NO.
VAR	D6 SEAL COAT 2011-1	SANGAMON	6	6
CONTRACT NO. 72E42				
[ILLINOIS] FED. AID PROJECT				