


HDR ENGINEERING, INC.

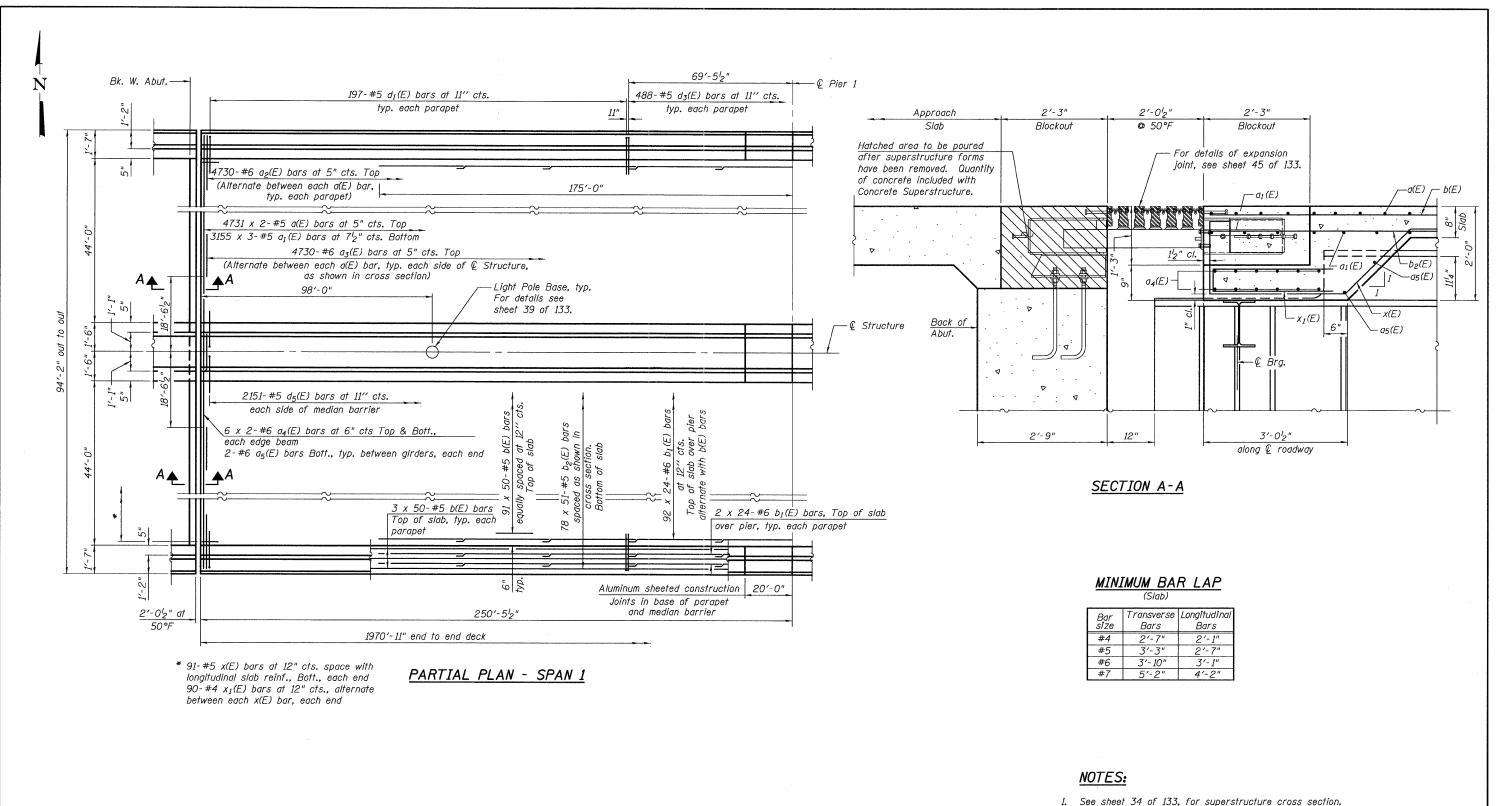

- 2. Cut slab reinforcement as required to clear modular unit.

	USER NAME = jmigus	DESIGNED -	BWC	REVISED -	
	FILE NAME = 0600345-76A91-029-SPL.DGN	CHECKED -	LGP	REVISED -	
	PLOT SCALE = NONE	DRAWN -	JM	REVISED -	
	PLOT DATE = 3/18/2011	CHECKED -	BSK	REVISED -	

STATE OF ILLINOIS **DEPARTMENT OF TRANSPORTATION** 

SUPERSTRUCTURE PLAN 270 STRUCTURE NO. 060-0345 BRIDGE SHEET NO. 29 OF 133 SHEETS

COUNTY TOTAL SHEET NO.

MADISON 712 408 SECTION 60-1B-1 CONTRACT NO. 76A91