


DATE	BY
SURVEYED	PLOTTED
NOTE BOOK	REDATE
AREAS CHECKED	NO.

DATE	BY
SURVEYED	PLOTTED
NOTE BOOK	REDATE
AREAS CHECKED	NO.

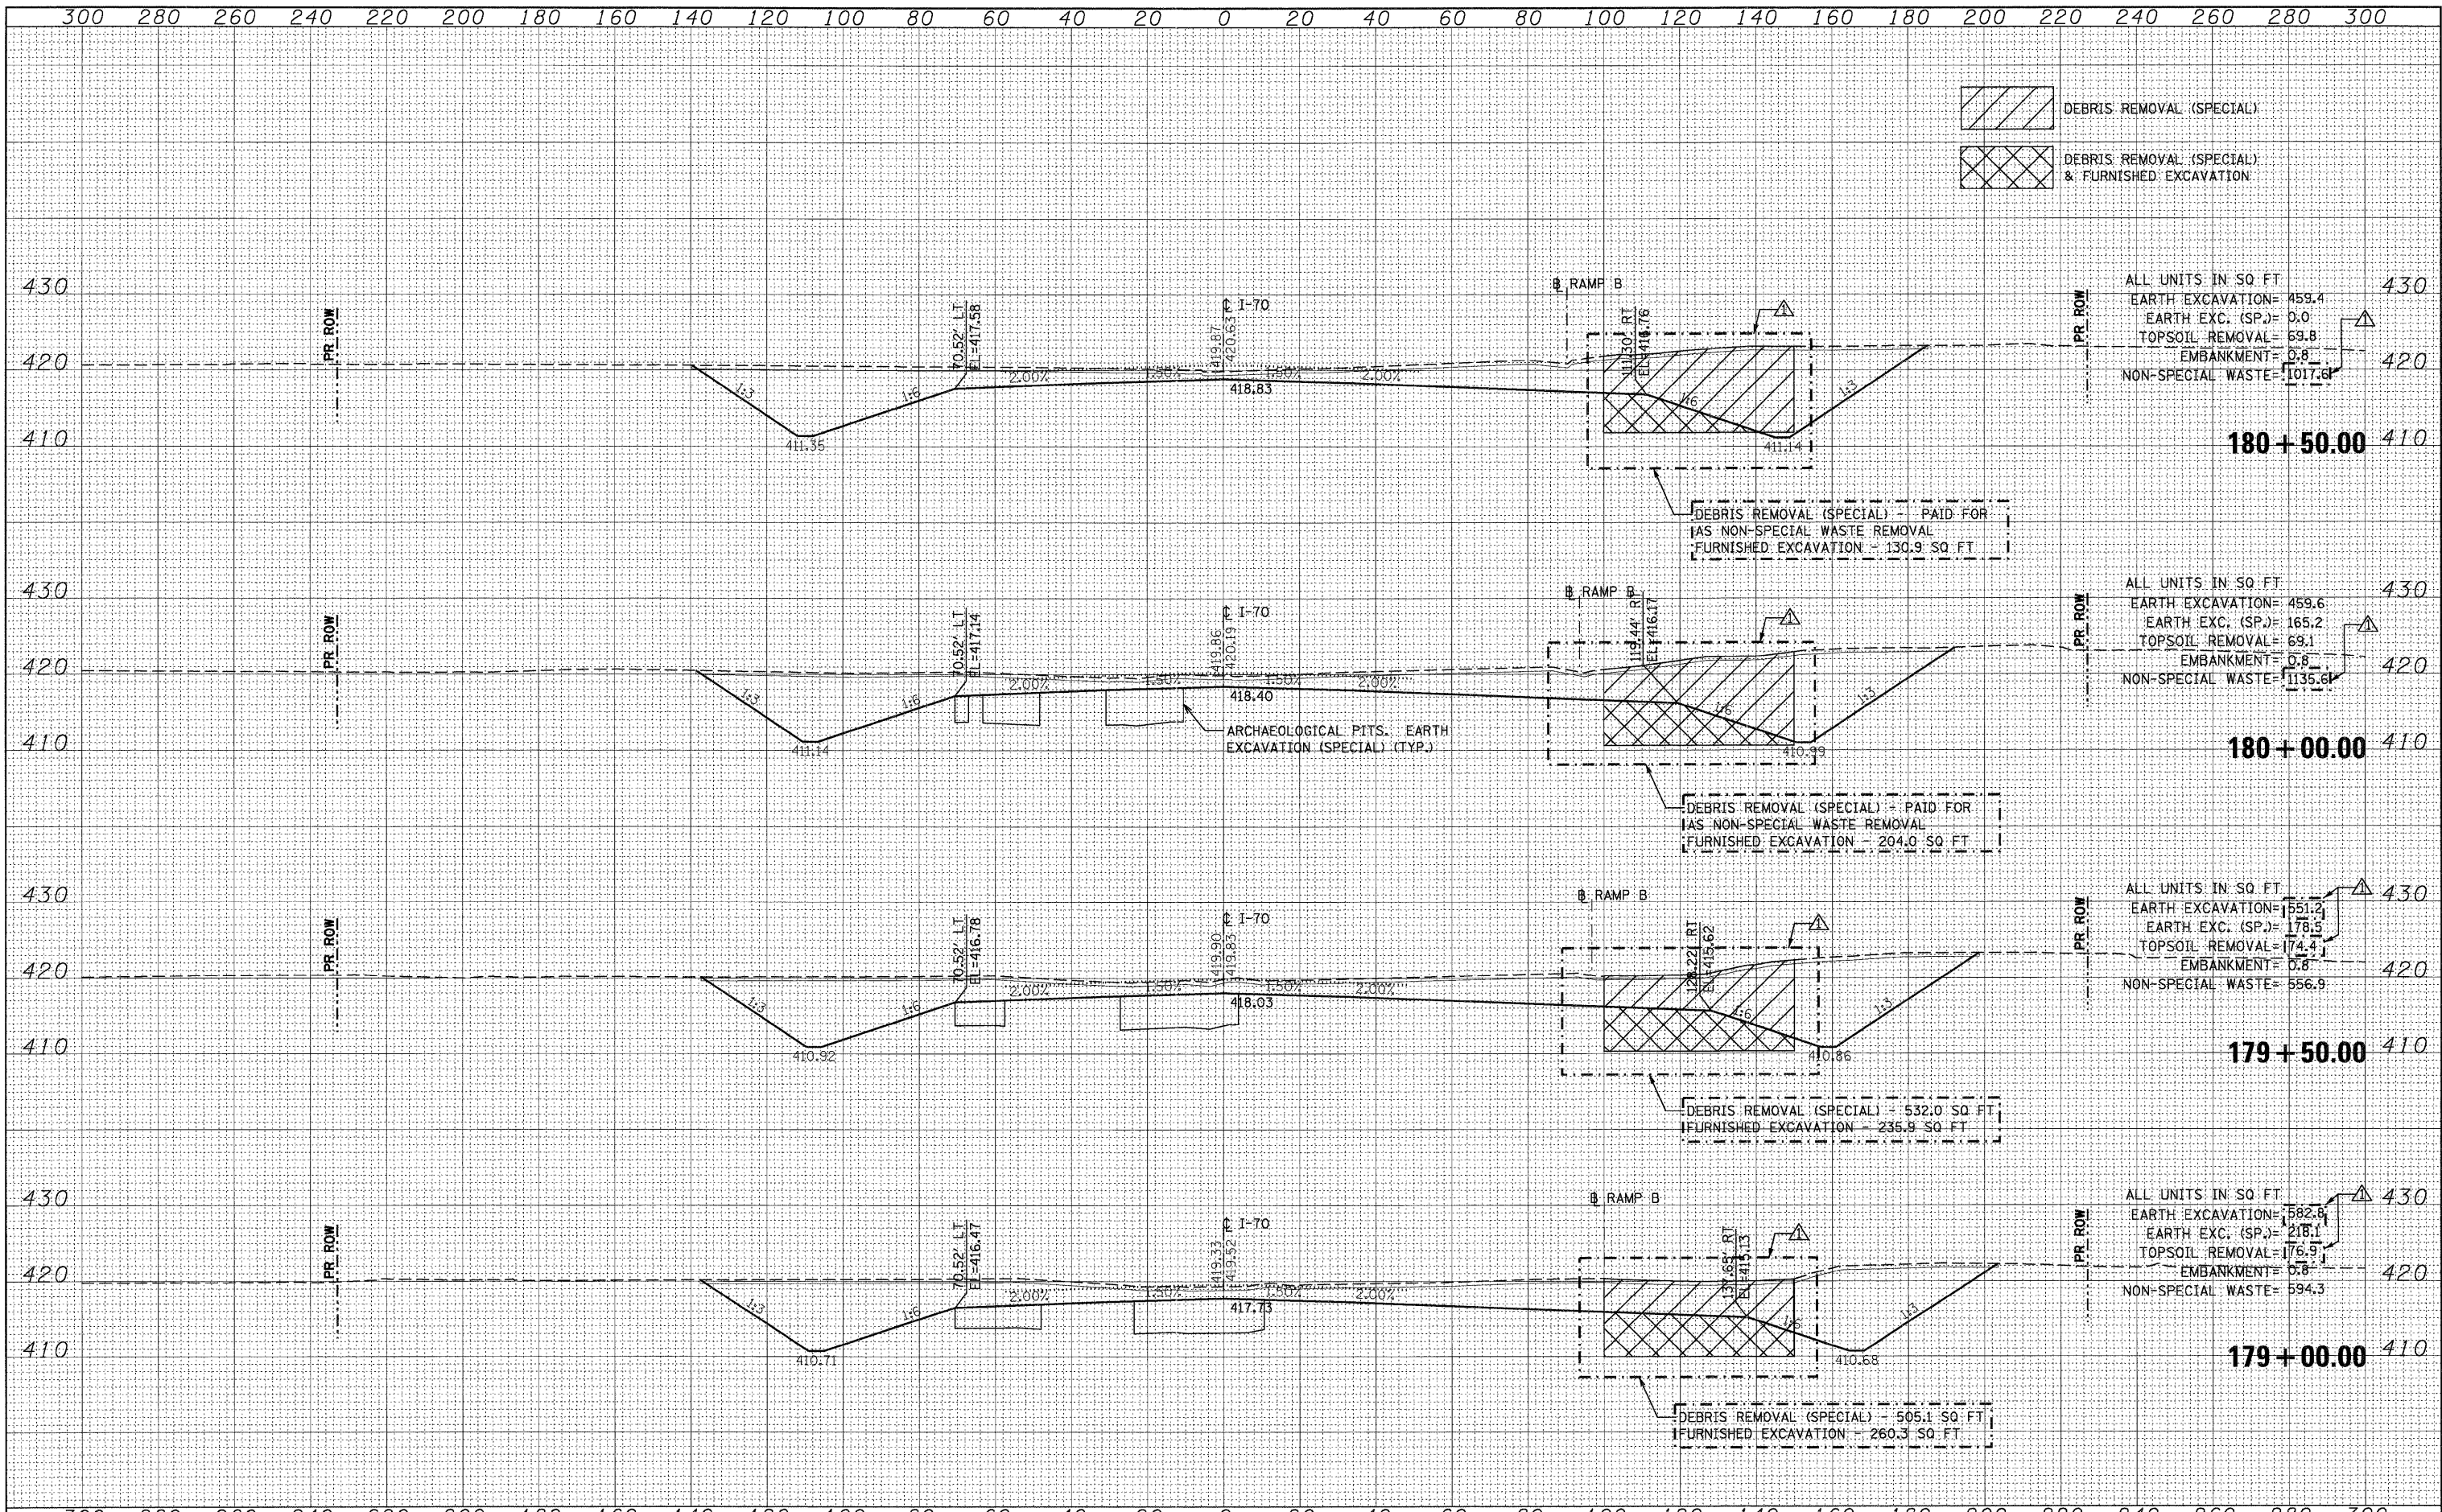

FILE NAME =		USER NAME = \$USER\$	DESIGNED - JB	REVISED - 6/6/2011 JB	STATE OF ILLINOIS DEPARTMENT OF TRANSPORTATION	CROSS SECTIONS INTERSTATE 70				F.A.P. RTE.	SECTION	COUNTY	TOTAL SHEETS	SHEET NO.
\$FILEL\$			DRAWN - AG	REVISED -		998	82-1A	ST. CLAIR	190	177				
		PLOT SCALE = \$SCALE\$	CHECKED - ACL	REVISED -						CONTRACT NO. 76C41				
		PLOT DATE = \$DATE\$	DATE - 02/04/11	REVISED -		SCALE:	SHEET NO.	OF	SHEETS	STA. 179+00.00	TO STA. 180+50.00	ILLINOIS FED. AID PROJECT		