


DATE: _____
 BY: _____
 SURVEYED: _____
 PLOTTED: _____
 NOTE BOOK: _____
 AREAS CHECKED: _____

DATE: _____
 BY: _____
 SURVEYED: _____
 PLOTTED: _____
 NOTE BOOK: _____
 AREAS CHECKED: _____

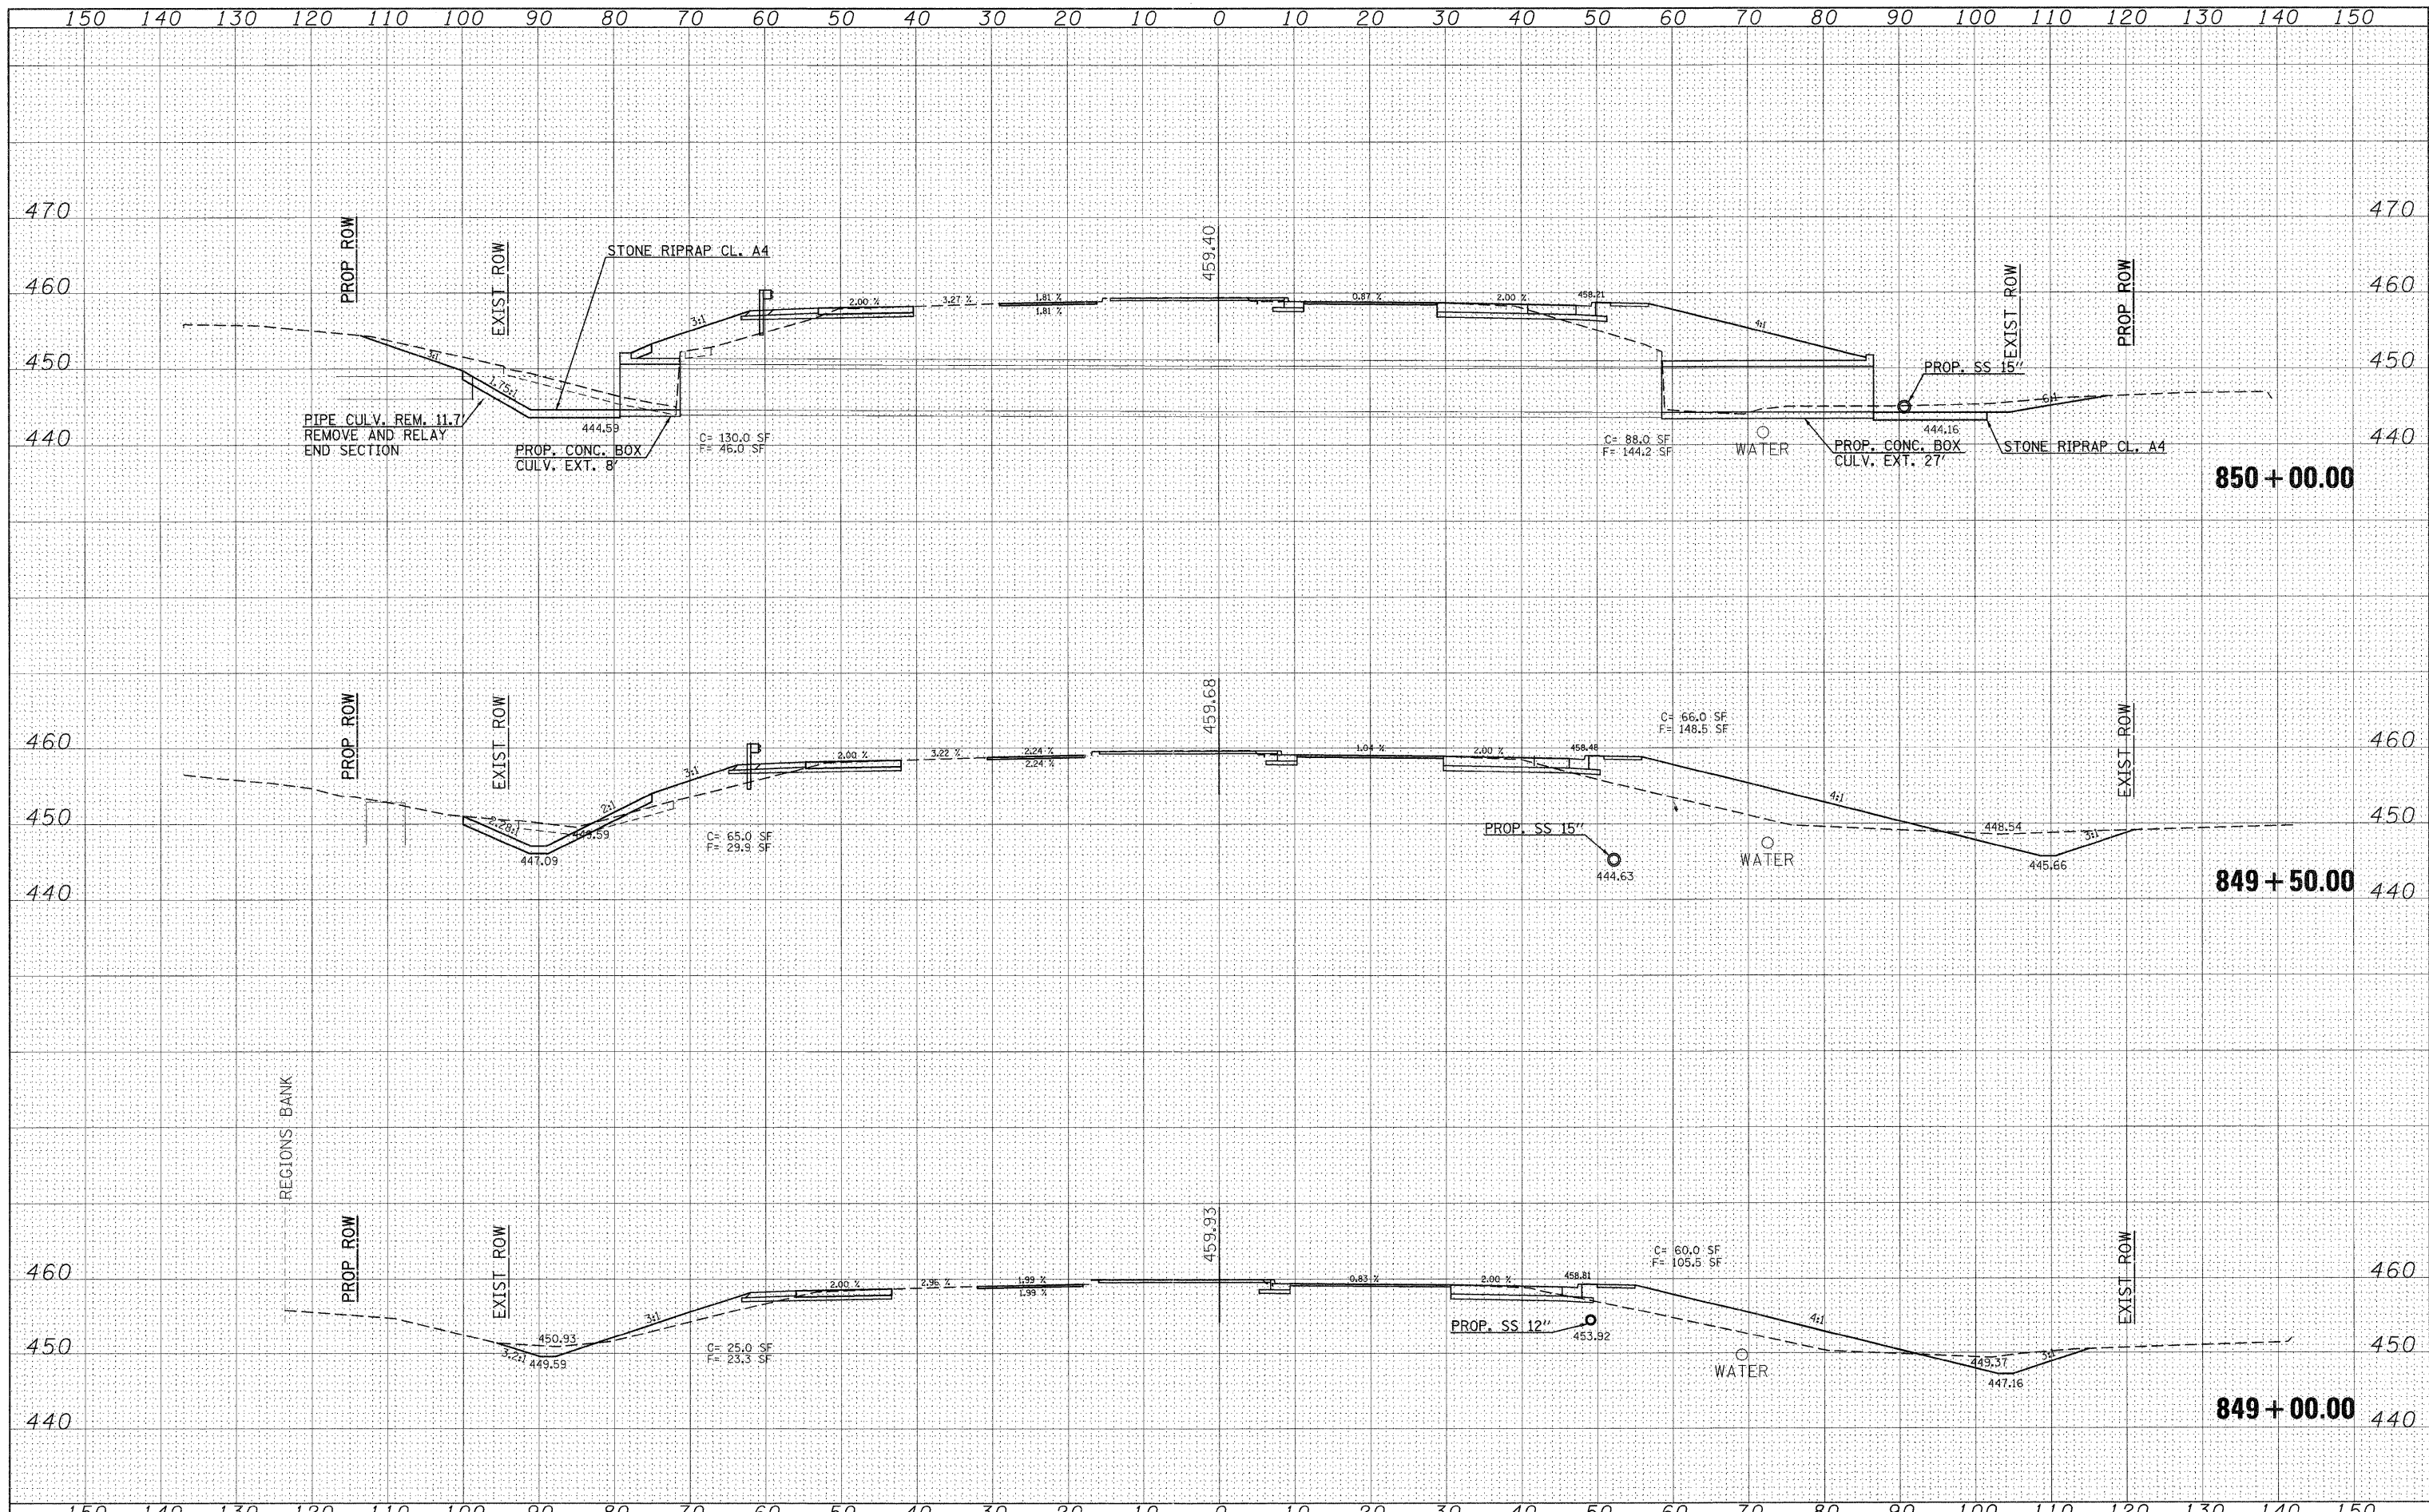

FILE NAME =	USER NAME = thomasf	DESIGNED -	REVISED -	STATE OF ILLINOIS DEPARTMENT OF TRANSPORTATION	IL 13 CROSS SECTIONS			F.A.P. RTE.	SECTION	COUNTY	TOTAL SHEETS	SHEET NO.
c:\pw_work\pwidot\thomasf\0157472\78155-shr\sheet-13.dgn		DRAWN -	REVISED -		331	(IX-1R-1RS-2,N-2,TS-3	WILLIAMSON	167	105			
PLOT SCALE = 10.0000' / IN.		CHECKED -	REVISED -		CONTRACT NO. 78155			ILLINOIS FED. AID PROJECT				
PLOT DATE = 4/20/2011		DATE -	REVISED -		SCALE: 1"=10'	SHEET NO. OF SHEETS	STA. 849+00.00 TO STA. 850+00.00					