


FINAL SURVEY	SURVEYED _____
NOTE BOOK NO.	PILOTED _____ AREAS CHECKED _____

ORIGINAL SURVEY	SURVEYED _____
NOTE BOOK NO.	PILOTED _____ AREAS CHECKED _____

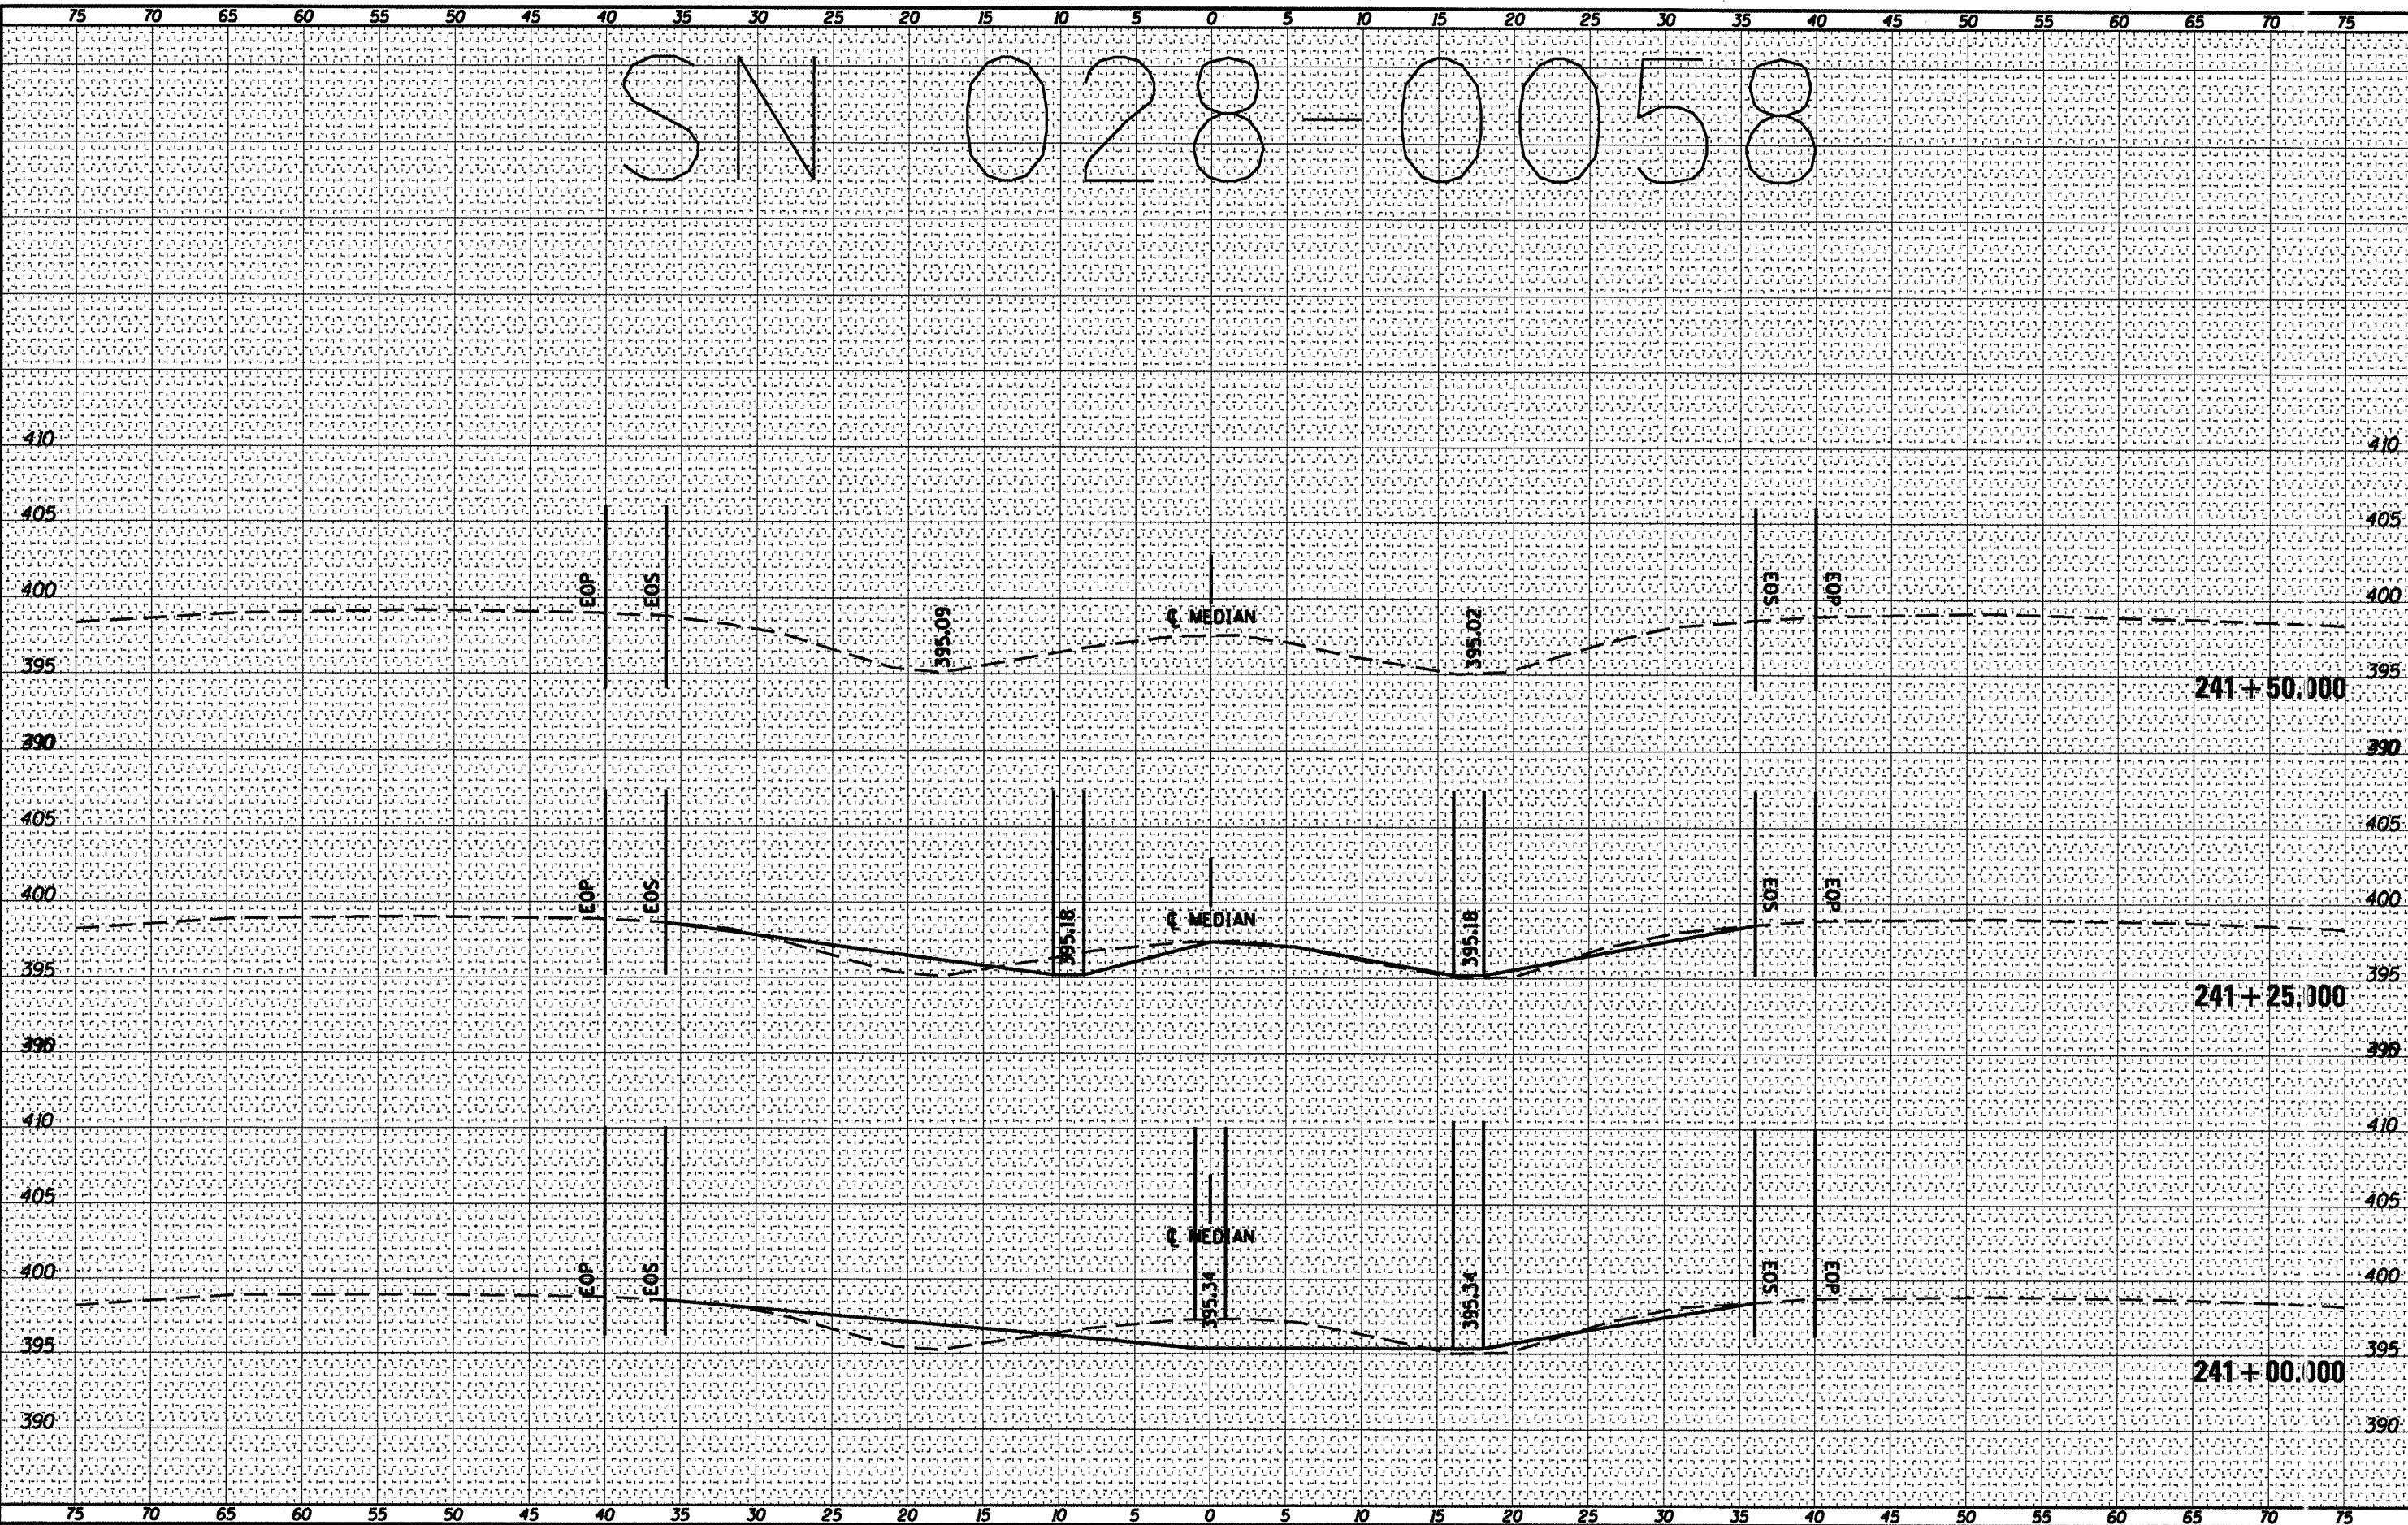

FILE NAME =
c:\pw\work\pwidot\shepardgd\d0239668\78228.02
USER NAME = shepardgd
DESIGNED - _____
DRAWN - _____
PLOT SCALE = 10.3122 ' / IN.
PLOT DATE = 3/7/2011

005bdsgn.dgn
REVISED - _____
REvised - _____
CHECKED - _____
REVISED - _____
DATE - _____
REVISED - _____

DRAFTER - _____
SECTION - _____
VAR D9 SAFETY 2011-1
COUNTY VARIOUS
TOTAL SHEET NO. 165 50

DEPARTMENT OF TRANSPORTATION
STATE OF ILLINOIS
CONTRACT NO. 78228

028-0058 CROSS SECTION
SCALE: _____
SHEET NO. _____ OF _____ SHEETS STA. 241+00.000 TO STA. 241+50.000
ILLINOIS FED. AID PROJECT