


DATE	
BY	
SURVEYED	
PLOTTED	
NOTE BOOK	
AREAS CHECKED	

DATE	
BY	
ORIGINAL SURVEY	
NOTE 6	
AREAS CHECKED	

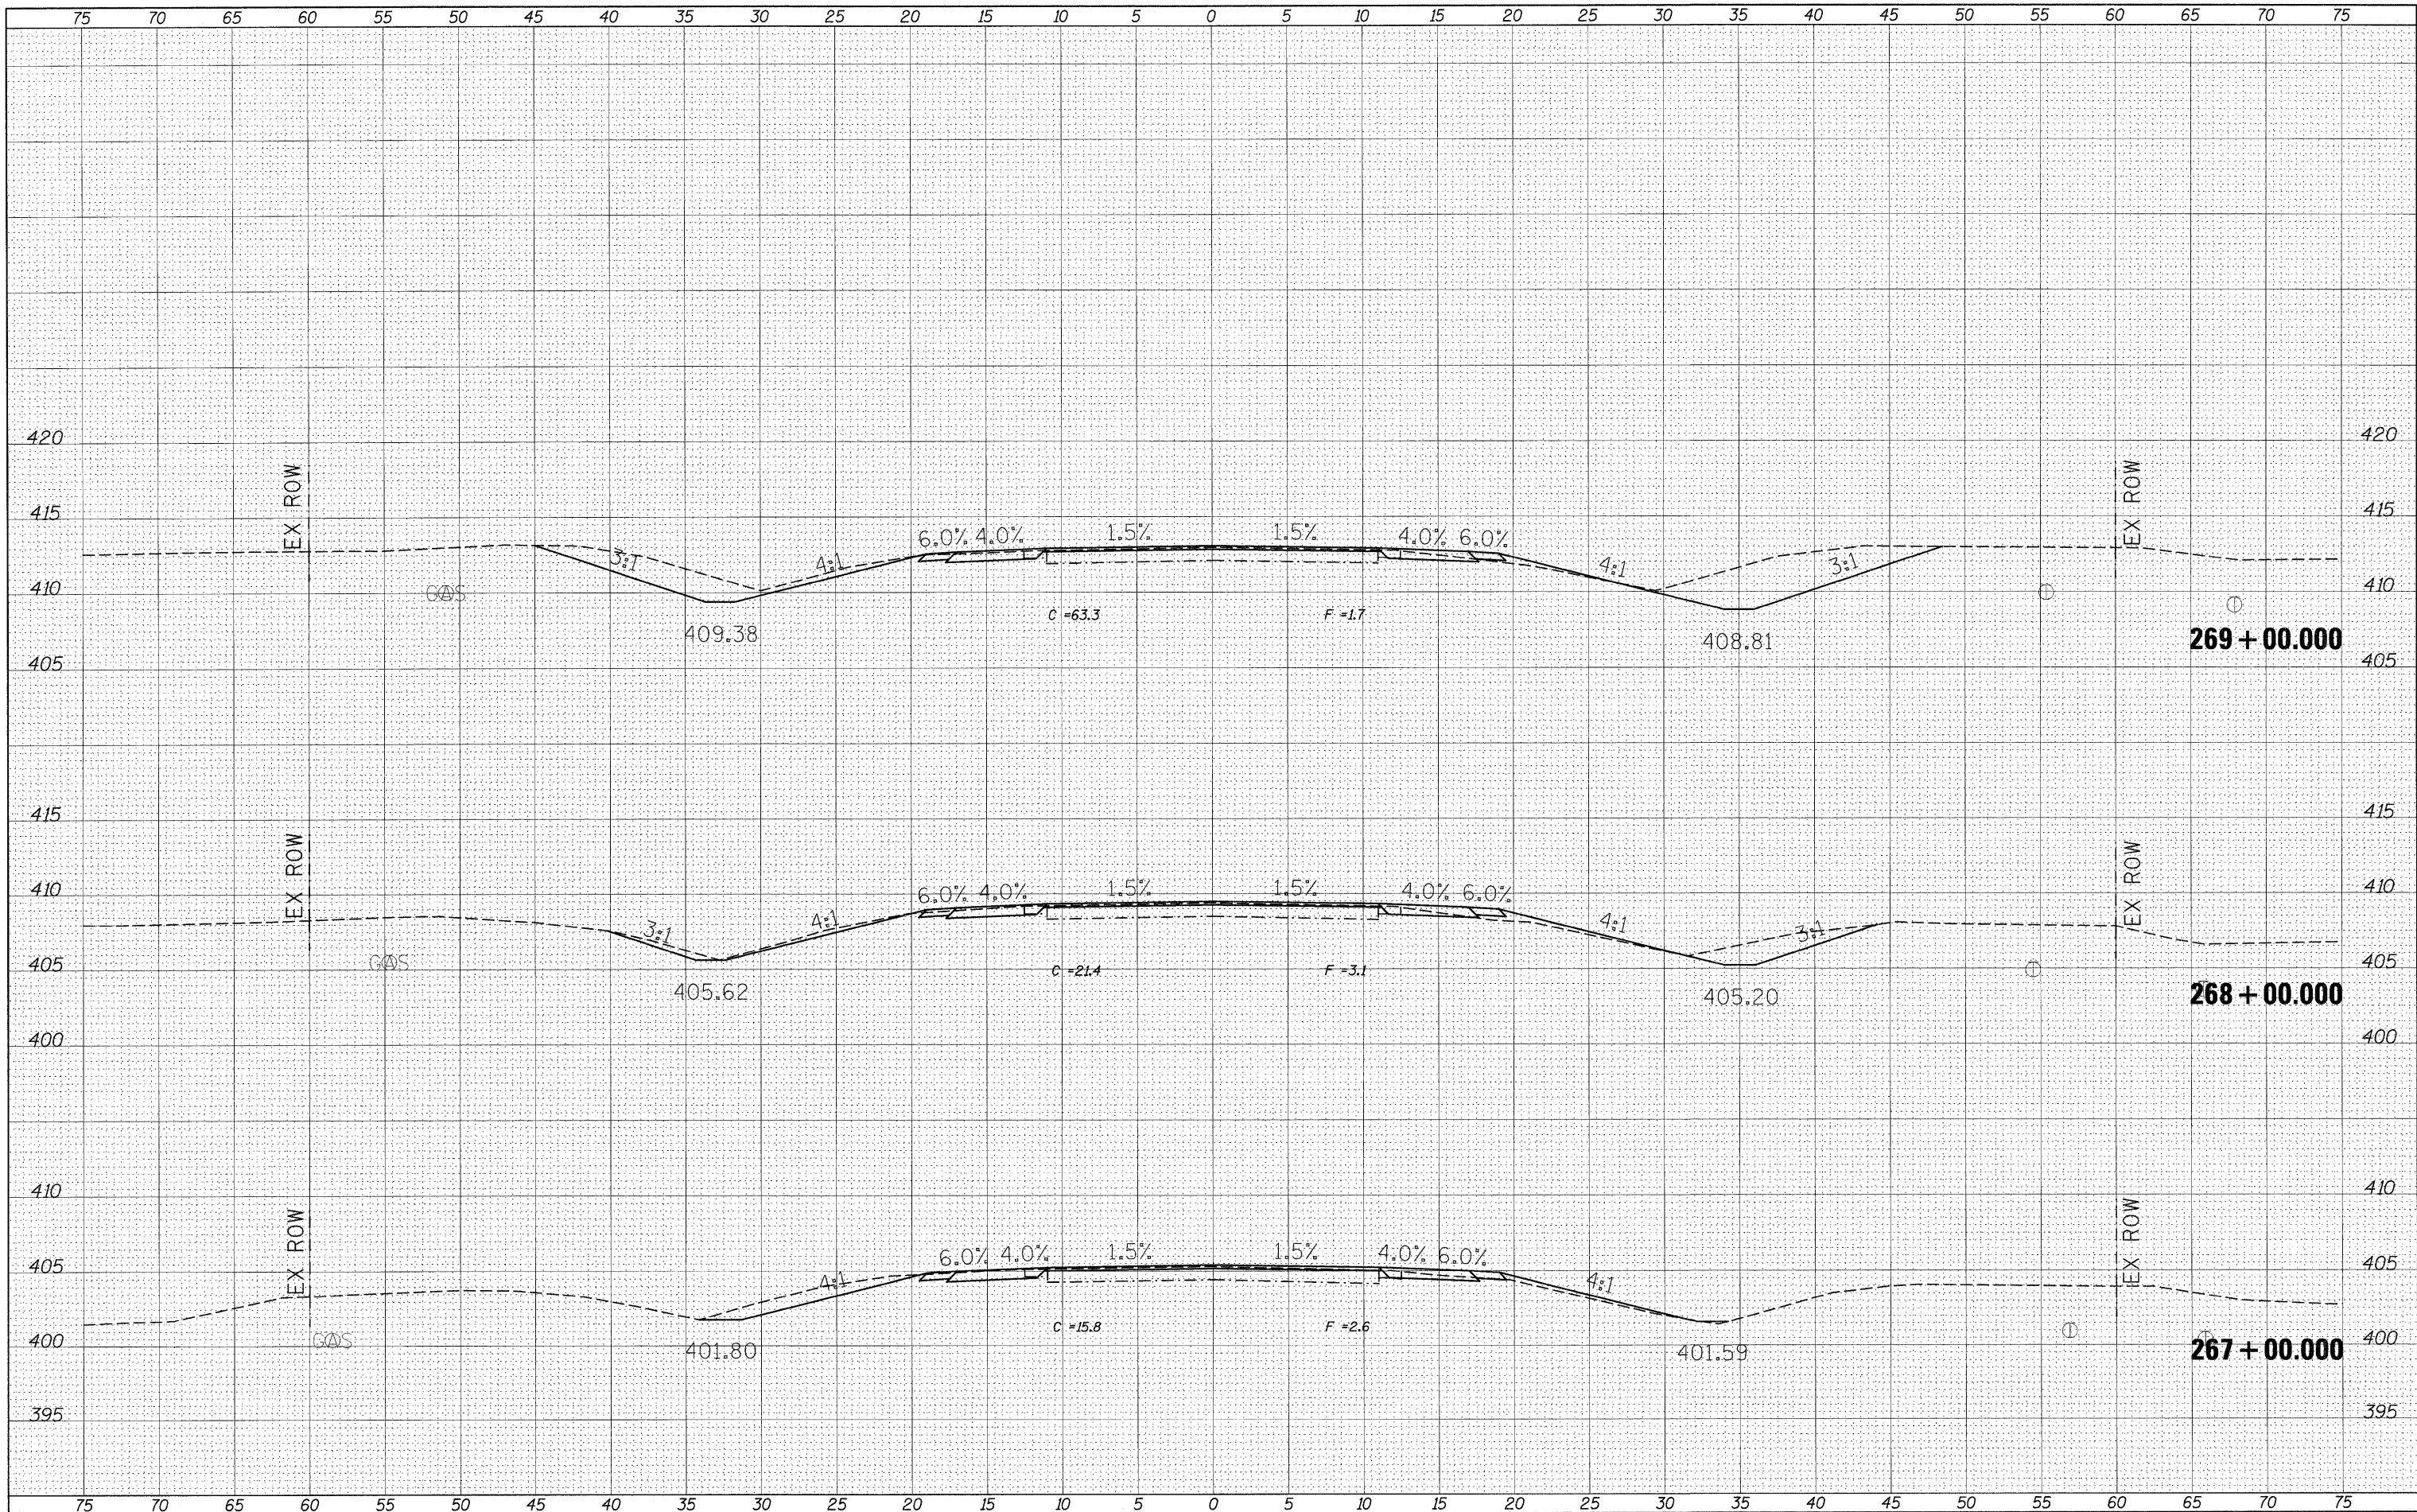

FILE NAME =
#FILEL*

USER NAME = #USER*	DESIGNED -	REVISD -
	DRAWN -	REVISD -
PLOT SCALE = #SCALE*	CHECKED -	REVISD -
PLOT DATE = #DATE*	DATE -	REVISD -

**STATE OF ILLINOIS
DEPARTMENT OF TRANSPORTATION**

CROSS SECTION SHEETS

SCALE: SHEET NO. OF SHEETS STA. 267+00.000 TO STA. 269+00.000

F.A.P. RTE. 869	SECTION **	COUNTY *	TOTAL SHEETS 299	SHEET NO. 208
ILLINOIS FED. AID PROJECT			CONTRACT NO. 98797	

**1-1,3,6)R-1,RS-3;(1,3,6)B-2 *PERRY & FRANKLIN