


DATE	
BY	
SURVEYED	
PLOTTED	
NOTE BOOK	
NO.	
AREAS CHECKED	

DATE	
BY	
SURVEYED	
PLOTTED	
NOTE BOOK	
NO.	
AREAS CHECKED	

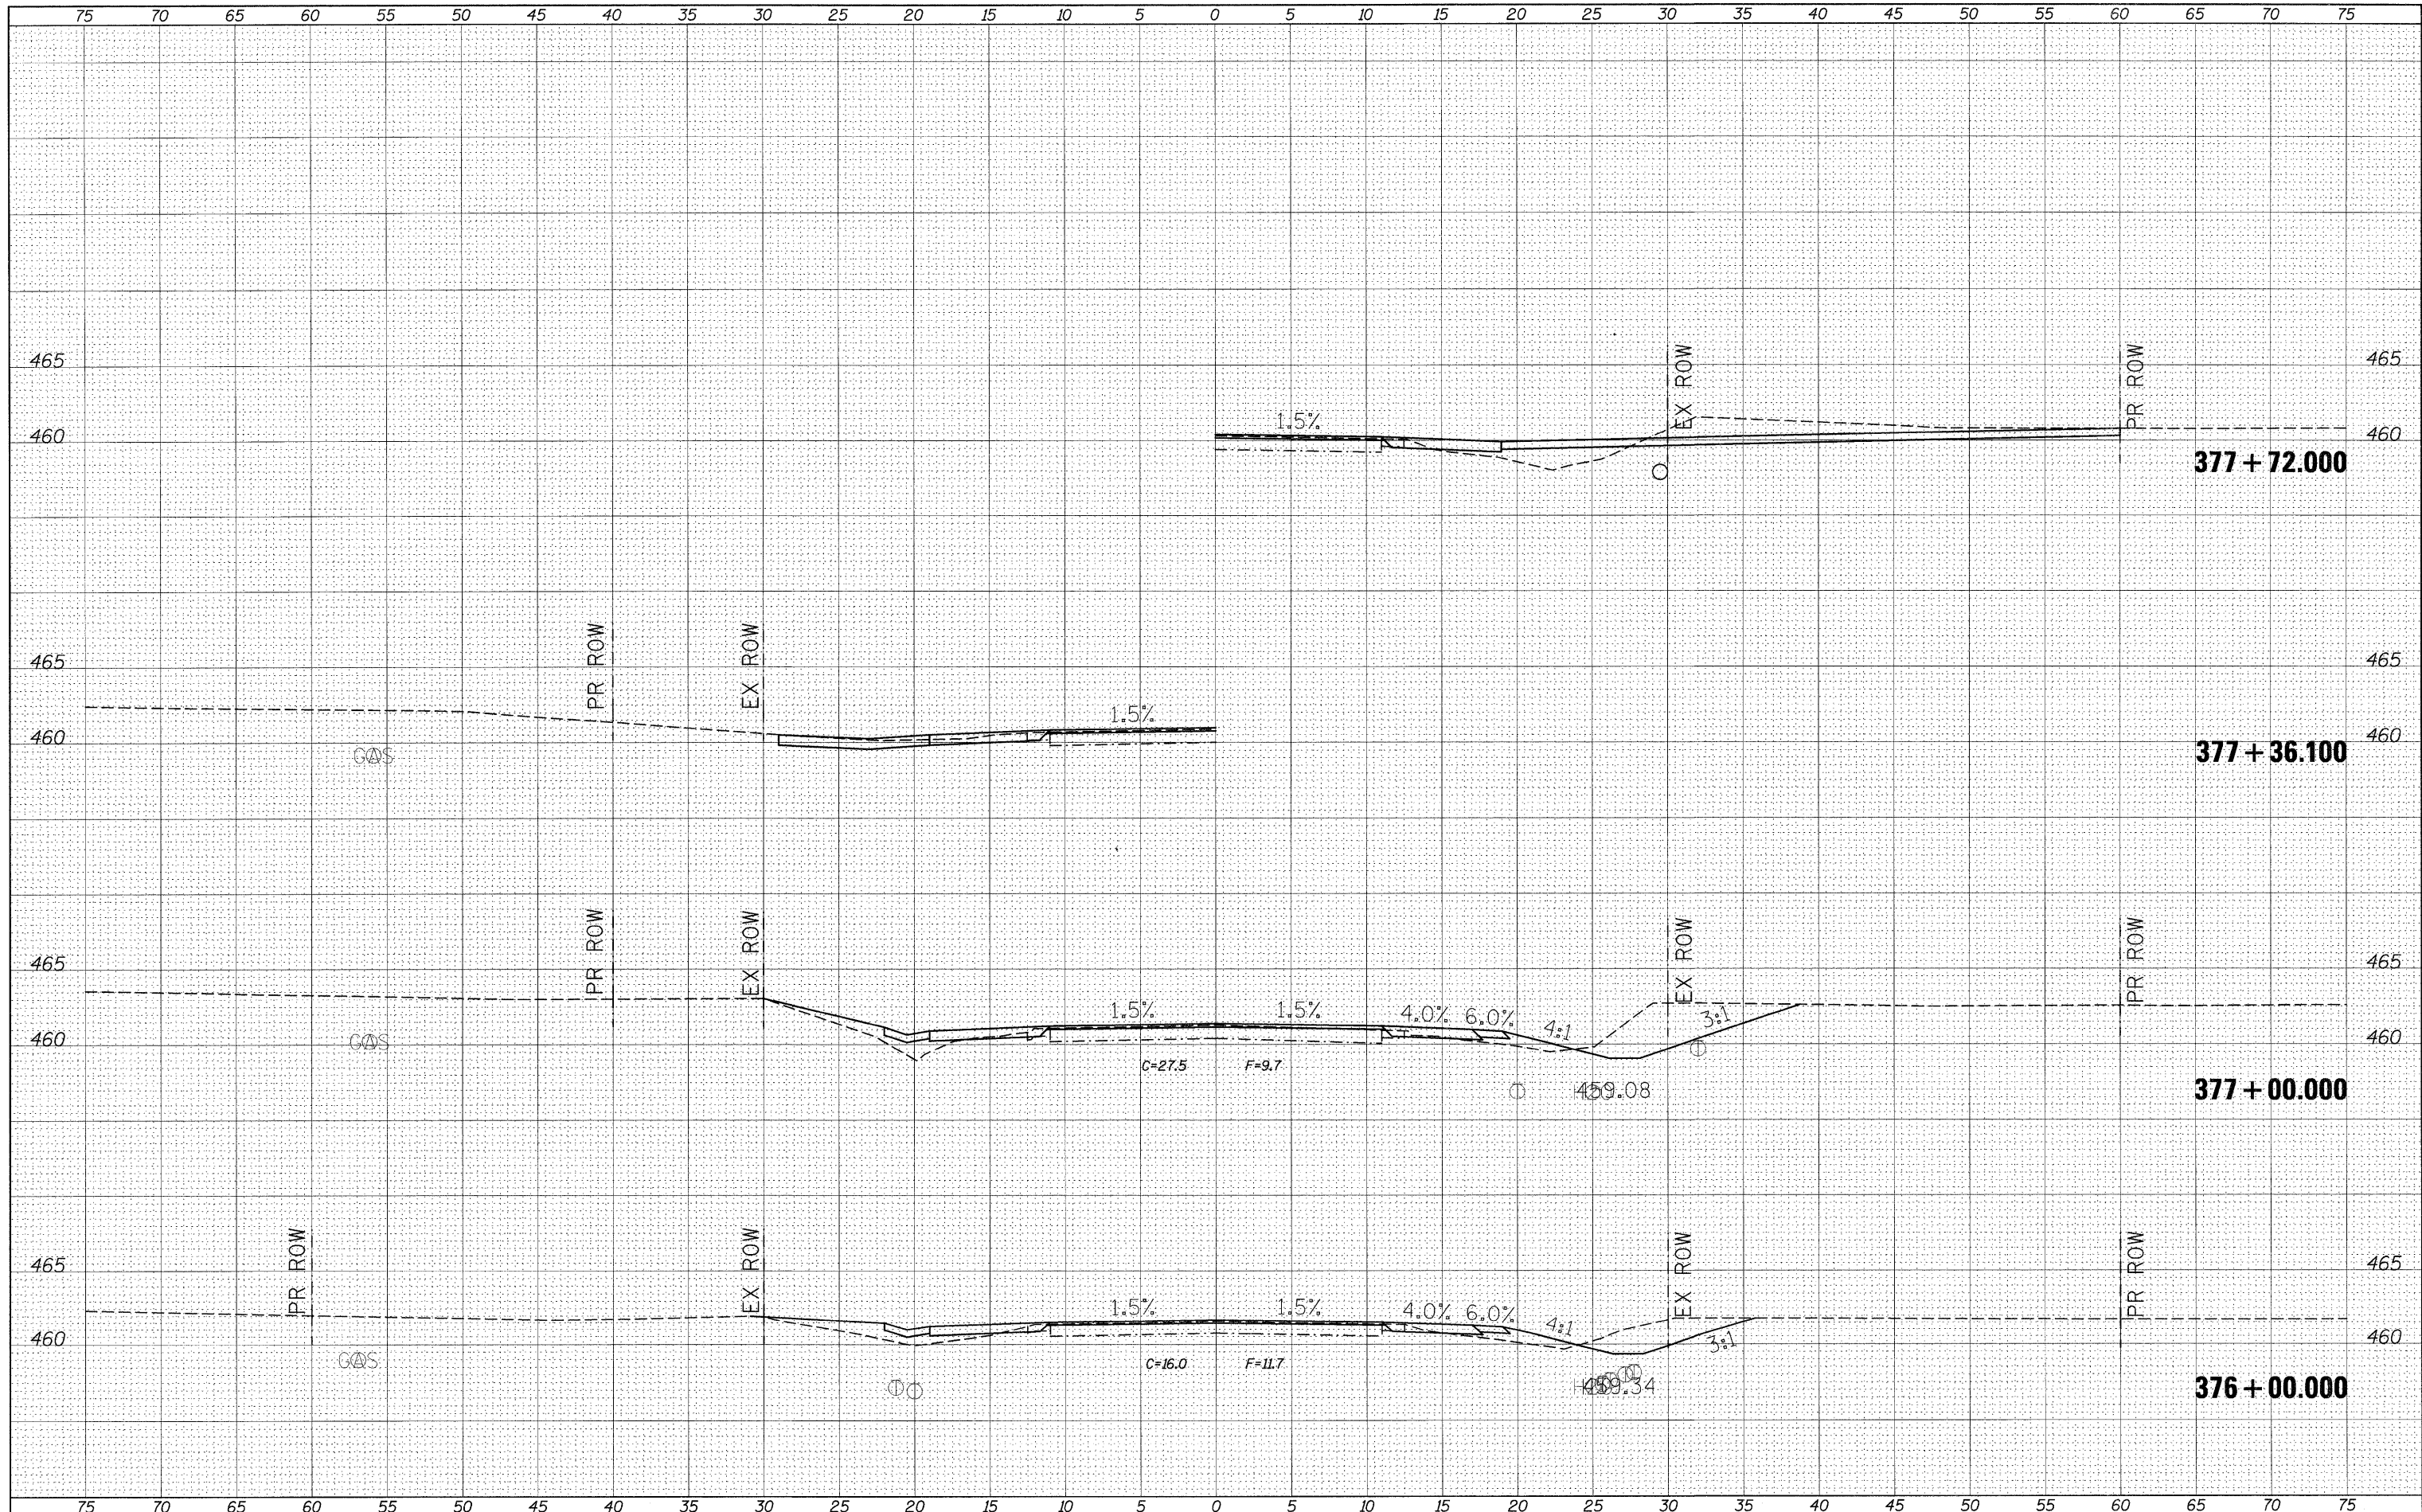

FILE NAME =
 \$FILEL\$

USER NAME = \$USER\$	DESIGNED -	REVISED -
PLLOT SCALE = \$SCALE\$	DRAWN -	REVISED -
PLLOT DATE = \$DATE\$	CHECKED -	REVISED -
	DATE -	REVISED -

**STATE OF ILLINOIS
 DEPARTMENT OF TRANSPORTATION**

CROSS SECTION SHEETS

SCALE: SHEET NO. OF SHEETS STA. 376+00.000 TO STA. 377+72.000

F.A.P. RTE. 869	SECTION ..	COUNTY ..	TOTAL SHEETS 299	SHEET NO. 252
ILLINOIS FED. AID PROJECT			CONTRACT NO. 98797	