

F.A. RTE.	SECTION	COUNTY	TOTAL SHEETS	SHEET NO.
*VAR	D6 FLASHING LIGHTS 2016	VARIOUS	32	1
		ILLINOIS		CONTRACT NO. 72108

DEPARTMENT OF TRANSPORTATION
DIVISION OF HIGHWAYS


PROPOSED HIGHWAY PLANS

VARIOUS ROUTES
SECTION D6 FLASHING LIGHTS 2016
SIGNING AND FLASHING BEACONS
VARIOUS COUNTIES

PROJECT: ACHSIP-000V(068)

C-96-017-16

FOR INDEX OF SHEETS, SEE SHEET NO. 2

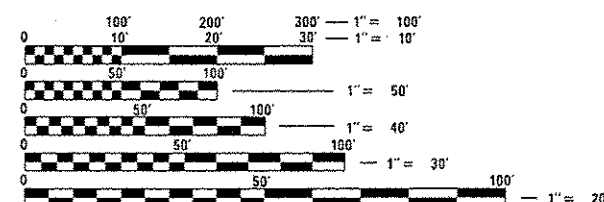


FULL SIZE PLANS HAVE BEEN PREPARED USING STANDARD ENGINEERING SCALES. REDUCED SIZED PLANS WILL NOT CONFORM TO STANDARD SCALES. IN MAKING MEASUREMENTS ON REDUCED PLANS, THE ABOVE SCALES MAY BE USED.

J.U.L.I.E.
JOINT UTILITY LOCATION INFORMATION FOR EXCAVATION
1-800-892-0123
OR 811

PROJECT ENGINEER: JAY WAVERING 217-785-9046
TEAM MANAGER: MICHAEL WHITLING 217-524-0239


CONTRACT NO. 72108

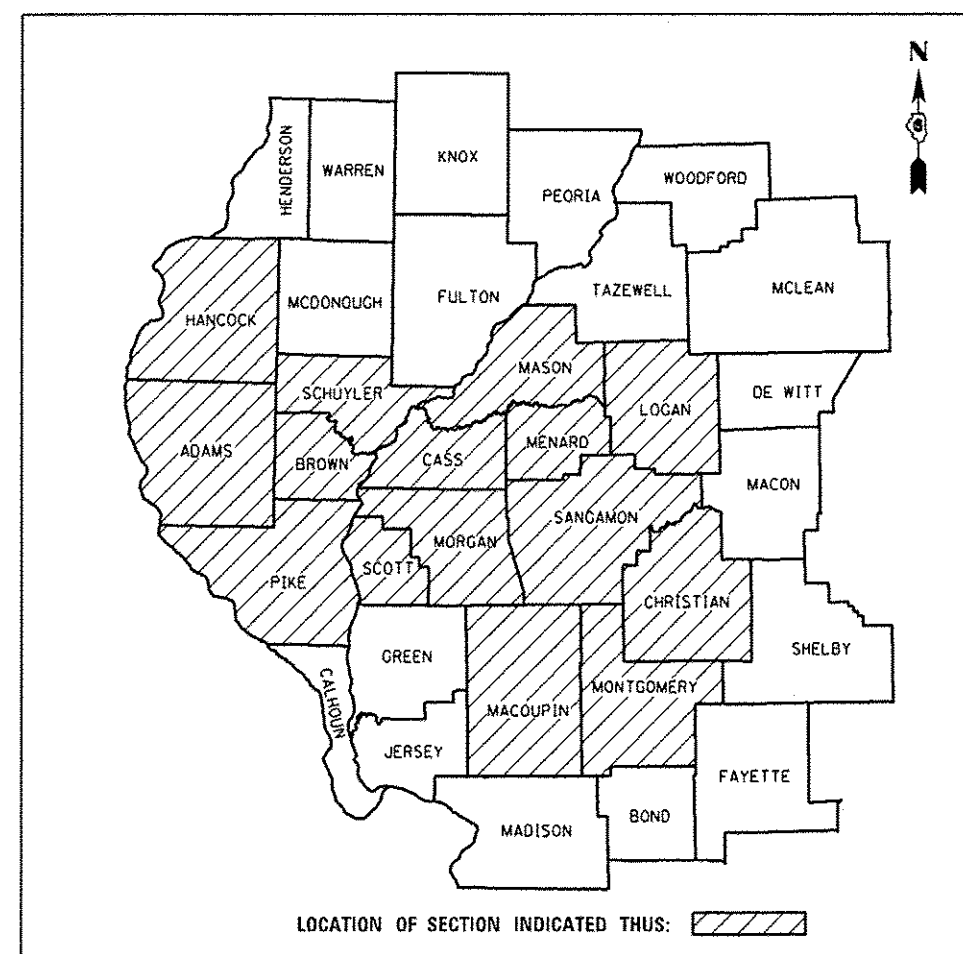

LOCATION OF SECTION INDICATED THUS:

LOCATION MAP

D-96-017-16

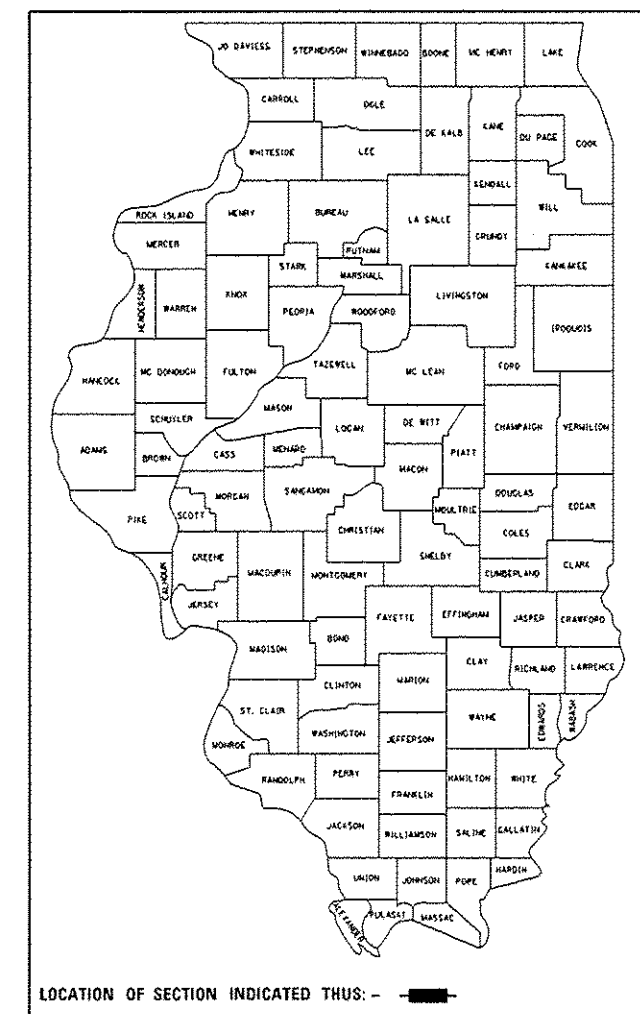

LOCATION OF SECTION INDICATED THUS:

STATE OF ILLINOIS
DEPARTMENT OF TRANSPORTATION
DIVISION OF HIGHWAYS

SUBMITTED 2/26 20 16

DEPUTY DIRECTOR OF HIGHWAYS, REGION ENGINEER

ENGINEER OF DESIGN AND ENVIRONMENT

DIRECTOR OF HIGHWAYS, CHIEF ENGINEER

PRINTED BY THE AUTHORITY
OF THE STATE OF ILLINOIS

INDEX OF SHEETS

SHEET NO.	SHEET DESCRIPTION
1	COVER SHEET
2	INDEX OF SHEETS, HIGHWAY STANDARDS AND GENERAL NOTES
3	SUMMARY OF QUANTITIES
4 - 9	SCHEDULE OF QUANTITIES
10 - 24	LOCATION MAPS
25 - 29	CHEVRON SIGNING PLANS
29A	PERMANENT RADAR SPEED SIGN PLAN
30 - 31	SIGN DETAILS
32	MISCELLANEOUS DETAILS
32A	PERMANENT RADAR SPEED SIGN DETAIL

HIGHWAY STANDARDS

000001-06	STANDARD SYMBOLS, ABBREVIATIONS AND PATTERNS
001006	DECIMAL OF AN INCH AND OF A FOOT
701001-02	OFF-RD OPERATIONS MULTILANE, 2L, 2W, MORE THAN 15' (4.5 m) AWAY
701006-05	OFF-RD OPERATIONS, 2L, 2W, 15' (4.5 m) TO 24" (600 mm) FROM PAVEMENT EDGE
701456-03	PARTIAL EXIT RAMP CLOSURE FREEWAY /EXPRSSWAY
701701-10	URBAN LANE CLOSURE, MULTILANE INTERSECTION
701901-05	TRAFFIC CONTROL DEVICES
720001-01	SIGN PANEL MOUNTING DETAILS
720006-04	SIGN PANEL ERECTION DETAILS
720011-01	METAL POSTS FOR SIGNS, MARKERS & DELINEATORS
725001	OBJECT AND TERMINAL MARKERS
728001-01	TELESCOPING STEEL SIGN SUPPORT
729001-01	APPLICATION OF TYPES A & B METAL POSTS (FOR SIGNS & MARKERS)
780001-05	TYPICAL PAVEMENT MARKING
878001-10	CONCRETE FOUNDATION DETAILS

GENERAL NOTES

1. WHERE SECTION OR SUBSECTION MONUMENTS ARE ENCOUNTERED, THE ENGINEER SHALL BE NOTIFIED BEFORE SUCH MONUMENTS ARE REMOVED. THE CONTRACTOR SHALL PROTECT AND CAREFULLY PRESERVE ALL PROPERTY MARKERS AND MONUMENTS UNTIL THE OWNER AND AN AUTHORIZED SURVEYOR OR AGENT HAS WITNESSED OR OTHERWISE REFERENCED THEIR LOCATION. THE CONTRACTOR WILL BE RESPONSIBLE FOR HAVING AN AUTHORIZED SURVEYOR REESTABLISH ANY SECTION OR SUBSECTION MONUMENTS DESTROYED BY HIS/HER OPERATIONS.
2. ANY REFERENCE TO A STANDARD IN THESE PLANS SHALL BE INTERPRETED TO MEAN THE EDITION AS INDICATED BY THE SUB-NUMBER LISTED IN THE INDEX OF SHEETS OR THE COPY OF THE STANDARDS INCLUDED IN THESE PLANS.
3. ALL ELEVATIONS SHOWN REFER TO THE U.S.G.S. DATUM AT SEA LEVEL, UNLESS OTHERWISE NOTED.
4. THE CONTRACTOR SHALL BE RESPONSIBLE FOR PROTECTING UTILITY PROPERTY FROM CONSTRUCTION OPERATIONS AS OUTLINED IN ARTICLE 107.31 OF THE STANDARD SPECIFICATIONS. THE JULIE NUMBER IS 800-892-0123. A MINIMUM OF FORTY-EIGHT HOURS ADVANCE NOTICE IS REQUIRED. ANY DAMAGE TO THE UNDERGROUND FACILITIES, CAUSED BY THE CONTRACTOR SHALL BE REPAIRED TO THE SATISFACTION OF THE DEPARTMENT AT THE CONTRACTOR'S EXPENSE, INCLUDING TEMPORARY REPAIRS WHICH MAY BE REQUIRED TO KEEP THE FACILITY OPERATIONAL WHILE MATERIALS IS BEING OBTAINED TO MAKE PERMANENT REPAIRS.
5. THE LOCATIONS OF THOSE BURIED AND ABOVEGROUND UTILITIES SHOWN ARE APPROXIMATE, ARE SHOWN FOR CONTRACTOR INFORMATIONAL USE ONLY, AND ARE NOT TO BE REFERENCED FOR CONSTRUCTIONS PURPOSES. THE IMPLIED PRESENCE OR ABSENCE OF UTILITIES IS NOT TO BE CONSTRUED BY THE OWNER, ENGINEER, CONTRACTOR, OR SUBCONTRACTORS TO BE AN ACCURATE AND COMPLETE REPRESENTATION OF UTILITIES THAT MAY OR MAY NOT EXIST ON THE CONSTRUCTION SITE. BURIED AND ABOVEGROUND UTILITY LOCATIONS, IDENTIFICATION, AND MARKING ARE THE SOLE RESPONSIBILITY OF THE CONTRACTOR. REROUTING, DISCONNECTION PROTECTION, ETC. OF ANY UTILITIES MUST BE COORDINATED BETWEEN THE CONTRACTOR, UTILITY COMPANY, AND OWNER. SITE SAFETY, INCLUDING THE AVOIDANCE OF HAZARDS ASSOCIATED WITH BURIED AND ABOVEGROUND UTILITIES, REMAINS THE SOLE RESPONSIBILITY OF THE CONTRACTOR.
6. TELESCOPING STEEL SIGN SUPPORT POSTS SHALL BE INSTALLED THE SAME DAY AS THE BASE SECTION. THE CONTRACTOR SHALL NOT LEAVE THE TELESCOPING STEEL SIGN SUPPORT BASE FOR ANY PERIOD OF TIME WITHOUT THE TELESCOPING STEEL SIGN SUPPORT POST BEING INSTALLED.

COMMITMENTS

NONE

DISTRICT SIX

EXAMINED JANUARY 27th 20 16

John C. Maymuran

OPERATIONS ENGINEER

EXAMINED January 28 20 16

Jeffrey P. Meyer

PROGRAM DEVELOPMENT ENGINEER

EXAMINED January 21 20 16

Ross Ambrose

PROJECT IMPLEMENTATION ENGINEER

FILE NAME	USER NAME	DESIGNED	REVISED	STATE OF ILLINOIS DEPARTMENT OF TRANSPORTATION	INDEX OF SHEETS, HIGHWAY STANDARDS GENERAL NOTES				F.A. RTE.	SECTION	COUNTY	TOTAL SHEETS	SHEET NO.
p:\11084601\INTE6\illinois.gov\FW1001\Do	umants\1001 Offices\District 6\Projects\067	DRAWN	REVISED		SCALE: NO SCALE	SHEET	OF	SHEETS	STA.	TO STA.	ILLINOIS	32	2
	PLOT SCALE = 40,0000' / in.	CHECKED	REVISED								FED. AID PROJECT		
Default	PLOT DATE = 6/21/2016	DATE	REVISED										

BEACON & SIGNING SCHEDULE - ADAMS COUNTY (OUTSIDE MPO)

LOCATION	SIGN LOCATIONS	MUTCD SIGN DESIGNATION	SIGN	TOTAL SIGNS	DIMENSIONS	AREA OF EACH SIGN	SIGN PANEL	REMOVE SIGN PANEL ASSEMBLY		REMOVE SIGN PANEL	OBJECT MARKER	PROPOSED POST LENGTH	TELESCOPING STEEL SIGN SUPPORT	WOOD SIGN SUPPORT SPECIAL	SOLAR-POWERED FLASHING BEACON ASSEMBLY (COMPLETE)		SOLAR-POWERED FLASHING BEACON ASSEMBLY (DUAL-ALTERNATING)
							TYPE 1	TYPE A	TYPE B	TYPE 1	TYPE 1				X0326899		
							72000100	72400100	72400200	72400310	72500100				(EACH)		
							(SQ FT)	(SQ FT)	(EACH)	(EACH)	(EACH)		(EACH)	(FOOT)	(FOOT)	(FOOT)	RED
001-01	EXIST. STOP SIGNS ON N & S LEGS OF INTERSECTION	W4-4P	CROSS TRAFFIC DOES NOT STOP (PLAQUE)	2	24" X 12"	2.0	4.0										
001-02	NORTH & SOUTH LEGS OF INTERSECTION	W3-1	STOP AHEAD	2	30" X 30"	6.3	12.6			2		16		32		2	
001-03	ISLANDS ON ALL LEGS OF INTERSECTION	R1-1	STOP	4	36 " X 36"	9.0	36.0		4			16		64	4		
		R1-3P	ALL WAY (PLAQUE)	4	18" X 6"	0.8	3.2										
001-04	EXIST. STOP SIGNS ON E & W LEGS OF INTERSECTION	W4-4P	CROSS TRAFFIC DOES NOT STOP (PLAQUE)	2	24" X 12"	2.0	4.0										
001-05	CONC. MEDIAN ON EAST LEG OF INTERSETION	R1-1	STOP	1	36" X 36"	9.0	9.0		1		1	16		16	1		
		R4-7	KEEP RIGHT	1	24" X 30"	5.0	5.0										
001-06	ACROSS FROM EAST LEG OF INTERSECTION	W1-7	TWO-DIRECTION LARGE ARROW	1	48" X 24"	8.0	8.0		1		2	14	28				
	ACROSS FROM EAST LEG OF INTERSECTION	M1-I200•	IL 96 ADAMS 35.00	2	18" X 18"	2.3	4.5					12	12				
	SOUTH LEG OF INTERSECTION	D1-1(R)	LORAINÉ	1	18" X 48"	6.0	6.0					16	32				
		D1-2A(R)	SAUKENAUK SCOUT RESERVATION 4	1	24" X 48"	8.0	8.0										
	NORTH LEG OF INTERSECTION	D1-1(L)	LORAINÉ	1	18" X 48"	6.0	6.0					16	32				
		D1-2A(L)	SAUKENAUK SCOUT RESERVATION 4	1	24" X 48"	8.0	8.0										
		R2-1 (55)	SPEED LIMIT 55	1	24 " X 30"	5.0	5.0										
001-07	ISLAND ON NORTH LEG OF INTERSETION	R1-1	STOP	1	30" X 30"	6.3	6.3			1		16	16		1		
001-08	ACROSS FROM SOUTH LEG OF INTERSECTION	W1-7	TWO-DIRECTION LARGE ARROW	1	48" X 24"	8.0	8.0				2	14	28				
001-09	ISLAND ON NORTH LEG OF INTERSETION	R1-1	STOP	1	36" X 36"	9.0	9.0		1			16		16	1		
		W4-4P	CROSS TRAFFIC DOES NOT STOP (PLAQUE)	1	24" X 12"	2.0	2.0										
		R4-7	KEEP RIGHT	1	24" X 30"	5.0	5.0										
ADAMS COUNTY (OUTSIDE MPO) - TOTALS							149.6	0	7	3	5	-	148	128	7	2	0
															9		

•DISTRICT SIGN

BEACON & SIGNING SCHEDULE - BROWN COUNTY (OUTSIDE MPO)

LOCATION	SIGN LOCATIONS	MUTCD SIGN DESIGNATION	SIGN	TOTAL SIGNS	DIMENSIONS	AREA OF EACH SIGN	SIGN PANEL	REMOVE SIGN PANEL ASSEMBLY		REMOVE SIGN PANEL	OBJECT MARKER	PROPOSED POST LENGTH	TELESCOPING STEEL SIGN SUPPORT	WOOD SIGN SUPPORT SPECIAL	SOLAR-POWERED FLASHING BEACON ASSEMBLY (COMPLETE)		SOLAR-POWERED FLASHING BEACON ASSEMBLY (DUAL-ALTERNATING)
							TYPE 1	TYPE A	TYPE B	TYPE 1	TYPE 1				X0326899		
							72000100	72400100	72400200	72400310	72500100				(EACH)		(EACH)
							(SQ FT)	(SQ FT)	(EACH)	(EACH)	(EACH)				(EACH)	(FOOT)	(FOOT)
005-01	ACROSS FROM EAST LEG OF INTERSECTION	W1-7	TWO-DIRECTION LARGE ARROW	1	48" X 24"	8.0	8.0				2	14	28				
005-02	ACROSS FROM SOUTH LEG OF INTERSECTION	W1-7	TWO-DIRECTION LARGE ARROW	1	48" X 24"	8.0	8.0				2	14	28				
BROWN COUNTY (OUTSIDE MPO) - TOTALS							16.0	0	0	0	4	-	56	0	0	0	0

BEACON & SIGNING SCHEDULE - CASS COUNTY (OUTSIDE MPO)

LOCATION	SIGN LOCATIONS	MUTCD SIGN DESIGNATION	SIGN	TOTAL SIGNS	DIMENSIONS	AREA OF EACH SIGN	SIGN PANEL	REMOVE SIGN PANEL ASSEMBLY		REMOVE SIGN PANEL	OBJECT MARKER	PROPOSED POST LENGTH	TELESCOPING STEEL SIGN SUPPORT	WOOD SIGN SUPPORT SPECIAL	SOLAR-POWERED FLASHING BEACON ASSEMBLY (COMPLETE)		SOLAR-POWERED FLASHING BEACON ASSEMBLY (DUAL-ALTERNATING)
							TYPE 1	TYPE A	TYPE B	TYPE 1	TYPE 1				X0326899		
							72000100	72400100	72400200	72400310	72500100				(EACH)		(EACH)
							(SQ FT)	(SQ FT)	(EACH)	(EACH)	(EACH)				(EACH)	(FOOT)	(FOOT)
009-01	WEST LEG OF INTERSECTION	W3-1	STOP AHEAD	1	30 '' X 30''	6.3	6.3			1		16		16		1	
CASS COUNTY (OUTSIDE MPO) - TOTALS							6.3	0	0	1	0	-	0	16	0	1	0
																1	

BEACON & SIGNING SCHEDULE - CHRISTIAN COUNTY (OUTSIDE MPO)

LOCATION	SIGN LOCATIONS	MUTCD SIGN DESIGNATION	SIGN	TOTAL SIGNS	DIMENSIONS	AREA OF EACH SIGN	SIGN PANEL	REMOVE SIGN PANEL ASSEMBLY		REMOVE SIGN PANEL	OBJECT MARKER	PROPOSED POST LENGTH	TELESCOPING STEEL SIGN SUPPORT	WOOD SIGN SUPPORT SPECIAL	SOLAR-POWERED FLASHING BEACON ASSEMBLY (COMPLETE)		SOLAR-POWERED FLASHING BEACON ASSEMBLY (DUAL-ALTERNATING)	
							TYPE 1	TYPE A	TYPE B	TYPE 1	TYPE 1				X0326899			
							72000100	72400100	72400200	72400310	72500100				(EACH)		(EACH)	
							(SQ FT)	(SQ FT)	(EACH)	(EACH)	(EACH)				(EACH)	(FOOT)	(FOOT)	(FOOT)
011-01	NORTH LEG OF INTERSECTION	R1-1	STOP	1	30" X 30"	6.3	6.3			1		16		16	1			
011-02	ACROSS FROM WEST LEG OF INTERSECTION	W1-7	TWO-DIRECTION LARGE ARROW	1	48" X 24"	8.0	8.0				2	14	28					
CHRISTIAN COUNTY (OUTSIDE MPO) - TOTALS							14.3	0	0	1	2	-	28	16	1	0	0	
																1		

FILE NAME =	USER NAME = Verenskifa	DESIGNED -	REVISED -	STATE OF ILLINOIS DEPARTMENT OF TRANSPORTATION	SCHEDULE OF QUANTITIES				F.A. • RTE.	SECTION	COUNTY	TOTAL SHEETS	SHEET NO.	
p:\11084EBID\INTEG\Illinois.gov\PI\DOT\Documents\IDOT Offices\District 6\Projects\D672108\DATA\EA0\Sheets\D672108-sh1-04-sched.DWG		CHECKED -	REVISED -						*VAR	***	**	32	4	
	PLOT SCALE = 100.0000 ' / in.	CHECKED -	REVISED -						CONTRACT NO. 72108					
Default	PLOT DATE = 3/1/2016	DATE -	REVISED -						ILLINOIS FED. AID PROJECT					
									SCALE: SHEET OF SHEETS STA. TO STA.					

BEACON & SIGNING SCHEDULE - HANCOCK COUNTY (OUTSIDE MPO)

LOCATION	SIGN LOCATIONS	MUTCD SIGN DESIGNATION	SIGN	TOTAL SIGNS	DIMENSIONS	AREA OF EACH SIGN	SIGN PANEL	REMOVE SIGN PANEL ASSEMBLY		REMOVE SIGN PANEL	OBJECT MARKER	PROPOSED POST LENGTH	TELESCOPING STEEL SIGN SUPPORT	WOOD SIGN SUPPORT SPECIAL	SOLAR-POWERED FLASHING BEACON ASSEMBLY (COMPLETE)		SOLAR-POWERED FLASHING BEACON ASSEMBLY (DUAL-ALTERNATING)
							TYPE 1	TYPE A	TYPE B	TYPE 1	TYPE 1						
							72000100	72400100	72400200	72400310	72500100				X0326899		
							(SQ FT)	(SQ FT)	(EACH)	(EACH)	(EACH)				(EACH)	(FOOT)	(FOOT)
															RED	YELLOW	YELLOW
034-01	EAST LEG OF INTERSECTION	R6-1 (L)	ONE WAY (LT)	1	54'' X 18''	6.8	6.8		1			18		18	1		
		R6-1 (R)	ONE WAY (RT)	1	54'' X 18''	6.8	6.8										
		R1-1	STOP	1	36'' X 36''	9.0	9.0										
		R6-3	DIVIDED HIGHWAY CROSSING	1	36'' X 30''	7.5	7.5										
034-02	EAST & WEST LEG OF INTERSECTION	R6-1 (L)	ONE WAY (LT)	2	54'' X 18''	6.8	13.6		2			18		36	2		
		R6-1 (R)	ONE WAY (RT)	2	54'' X 18''	6.8	13.6										
		R1-1	STOP	2	36'' X 36''	9.0	18.0										
		R6-3	DIVIDED HIGHWAY CROSSING	2	36'' X 30''	7.5	15.0										
034-03	EAST LEG OF INTERSECTION	R6-1 (L)	ONE WAY (LT)	1	54'' X 18''	6.8	6.8		1			18		18	1		
		R6-1 (R)	ONE WAY (RT)	1	54'' X 18''	6.8	6.8										
		R1-1	STOP	1	36'' X 36''	9.0	9.0										
		R6-3	DIVIDED HIGHWAY CROSSING	1	36'' X 30''	7.5	7.5										
034-04	WEST LEG OF INTERSECTION	R6-1 (L)	ONE WAY (LT)	1	54'' X 18''	6.8	6.8		1			18		18	1		
		R6-1 (R)	ONE WAY (RT)	1	54'' X 18''	6.8	6.8										
		R1-1	STOP	1	36'' X 36''	9.0	9.0										
		R6-3	DIVIDED HIGHWAY CROSSING	1	36'' X 30''	7.5	7.5										
034-05	EAST LEG OF INTERSECTION	R6-1 (L)	ONE WAY (LT)	1	54'' X 18''	6.8	6.8		1			18		18	1		
		R6-1 (R)	ONE WAY (RT)	1	54'' X 18''	6.8	6.8										
		R1-1	STOP	1	36'' X 36''	9.0	9.0										
		R6-3	DIVIDED HIGHWAY CROSSING	1	36'' X 30''	7.5	7.5										
034-06	WEST LEG OF INTERSECTION	R1-1	STOP	1	30'' X 30''	6.3	6.3			1		16		16	1		
034-07	ACROSS FROM EAST LEG OF INTERSECTION	W1-7	TWO-DIRECTION LARGE ARROW	1	48'' X 24''	8.0	8.0				2	14	28				
034-08	WEST LEG OF INTERSECTION	R1-1	STOP	1	30'' X 30''	6.3	6.3			1		16		16	1		
034-09	ISLAND ON SOUTH LEG OF INTERSECTION	R1-1	STOP	1	36'' X 36''	9.0	9.0			1		16		16	1		
034-10	ACROSS FROM EAST LEG OF INTERSECTION	W1-7	TWO-DIRECTION LARGE ARROW	1	48'' X 24''	8.0	8.0				2	14	28				
034-11	ACROSS FROM EAST LEG OF INTERSECTION	W1-7	TWO-DIRECTION LARGE ARROW	1	48'' X 24''	8.0	8.0				2	14	28				
034-12	ACROSS FROM EAST LEG OF INTERSECTION	W1-7	TWO-DIRECTION LARGE ARROW	1	48'' X 24''	8.0	8.0				2	14	28				
034-13	ACROSS FROM SOUTH LEG OF INTERSECTION	W1-7	TWO-DIRECTION LARGE ARROW	1	48'' X 24''	8.0	8.0				2	14	28				
034-14	ACROSS FROM SOUTH LEG OF INTERSECTION	W1-7	TWO-DIRECTION LARGE ARROW	1	48'' X 24''	8.0	8.0				2	14	28				
HANCOCK COUNTY (OUTSIDE MPO) - TOTALS							250.2	0	6	3	12	-	168	156	9	0	0

BEACON & SIGNING SCHEDULE - LOGAN COUNTY (OUTSIDE MPO)

LOCATION	SIGN LOCATIONS	MUTCD SIGN DESIGNATION	SIGN	TOTAL SIGNS	DIMENSIONS	AREA OF EACH SIGN	SIGN PANEL	REMOVE SIGN PANEL ASSEMBLY		REMOVE SIGN PANEL	OBJECT MARKER	PROPOSED POST LENGTH	TELESCOPING STEEL SIGN SUPPORT	WOOD SIGN SUPPORT SPECIAL	SOLAR-POWERED FLASHING BEACON ASSEMBLY (COMPLETE)		SOLAR-POWERED FLASHING BEACON ASSEMBLY (DUAL-ALTERNATING)
							TYPE 1	TYPE A	TYPE B	TYPE 1	TYPE 1				X0326899		
							72000100	72400100	72400200	72400310	72500100				(EACH)		(EACH)
							(SQ FT)	(SQ FT)	(EACH)	(EACH)	(EACH)				(EACH)	(FOOT)	(FOOT)
054-01	NORTH & SOUTH LEGS OF INTERSECTION	R1-1	STOP	2	30'' X 30''	6.3	12.6			1		16		32	2		
054-02	ISLAND ON WEST LEG OF INTERSECTION	R1-1	STOP	1	30'' X 30''	6.3	6.3			1		16		16	1		
054-03	NORTH LEG OF INTERSECTION	W3-1	STOP AHEAD	1	30'' X 30''	6.3	6.3			1		16		16		1	
054-04	EAST LEG OF INTERSECTION	R1-1	STOP	1	30'' X 30''	6.3	6.3			1		16		16	1		
054-05	WEST LEG OF INTERSECTION	R1-1	STOP	1	30'' X 30''	6.3	6.3			1		16		16	1		
054-06	SOUTH LEG OF INTERSECTION	R1-1	STOP	1	30'' X 30''	6.3	6.3			1		16		16	1		
054-07	NORTH LEG OF INTERSECTION	R1-1	STOP	1	36'' X 36''	9.0	9.0		1			16		16	1		
		R6-3	DIVIDED HIGHWAY CROSSING	1	36'' X 36''	7.5	7.5										
054-08	ALL LEGS OF INTERSECTION	R1-1	STOP	4	30'' X 30''	6.3	25.2	4				16		64	4		
		R1-3P	ALL WAY (PLAQUE)	4	18'' X 6''	0.8	3.2										
LOGAN COUNTY (OUTSIDE MPO) - TOTALS							89.0	4	1	6	0	-	0	192	11	1	0
															12		

FILE NAME =	USER NAME = Verenskifa	DESIGNED -	REVISED -	STATE OF ILLINOIS DEPARTMENT OF TRANSPORTATION	SCHEDULE OF QUANTITIES					F.A. RTE.	SECTION	COUNTY	TOTAL SHEETS	SHEET NO.		
p:\11084EBID\INTEG\Illinois.gov\PIDOT\Documents\IDOT Offices\District 6\Projects\0672108\DATA\CAD\Drawings\0672108-sht-04-schedule.dwg		CHECKED -	REVISED -							VAR	32	5		
	PLOT SCALE = 100.0000' / in.	CHECKED -	REVISED -		CONTRACT NO. 72108											
Default	PLOT DATE = 3/1/2016	DATE -	REVISED -													
					SCALE:	SHEET	OF	SHEETS	STA.	TO STA.	ILLINOIS FED. AID PROJECT					
... D6 FLASHING LIGHTS 2016															.. VARIOUS	

BEACON & SIGNING SCHEDULE - MACOUPIN COUNTY (OUTSIDE MPO)

LOCATION	SIGN LOCATIONS	MUTCD SIGN DESIGNATION	SIGN	TOTAL SIGNS	DIMENSIONS	AREA OF EACH SIGN	SIGN PANEL	REMOVE SIGN PANEL ASSEMBLY		REMOVE SIGN PANEL	OBJECT MARKER	PROPOSED POST LENGTH	TELESCOPING STEEL SIGN SUPPORT	WOOD SIGN SUPPORT SPECIAL	SOLAR-POWERED FLASHING BEACON ASSEMBLY (COMPLETE)		SOLAR-POWERED FLASHING BEACON ASSEMBLY (DUAL-ALTERNATING)
							TYPE 1	TYPE A	TYPE B	TYPE 1	TYPE 1				X0326899		
							72000100	72400100	72400200	72400310	72500100				(EACH)		(EACH)
							(SQ FT)	(SQ FT)	(EACH)	(EACH)	(EACH)	(FOOT)	(FOOT)	(FOOT)	RED	YELLOW	YELLOW
059-01	ACROSS FROM WEST LEG OF INTERSECTION	W1-7	TWO-DIRECTION LARGE ARROW	1	48" X 24"	8.0	8.0					16	32				
059-02	WEST LEG OF INTERSECTION	W3-1	STOP AHEAD	1	30" X 30"	6.3	6.3					16		16		1	
059-03	NE CORNER OF INTERSECTION FACING WEST LEG	W1-7	TWO-DIRECTION LARGE ARROW	1	48" X 24"	8.0	8.0	1				16	32				
		M1-I100(4)*	ILLINOIS 4	1	24" X 24"	4.0	4.0										
		M6-4	DIRECTIONAL ARROW (TWO DIRECTION)	1	21" X 15"	2.2	2.2										
		M1-I100(138)*	ILLINOIS 138	1	30" X 24"	5.0	5.0										
		M6-1	DIRECTIONAL ARROW	1	21" X 15"	2.2	2.2										
059-04	ACROSS FROM WEST LEG OF INTERSECTION	W1-7	TWO-DIRECTION LARGE ARROW	1	48" X 24"	8.0	8.0				2	14	28				
059-05	NW CORNER OF INTERSECTION FACING EAST LEG	W1-7	TWO-DIRECTION LARGE ARROW	1	48" X 24"	8.0	8.0				2	14	28				
059-06	EXIST. STOP SIGNS ON E & W LEGS OF INTERSECTION	W4-4P	CROSS TRAFFIC DOES NOT STOP (PLAQUE)	2	24" X 12"	2.0	4.0										
059-07	ACROSS FROM WEST LEG OF INTERSECTION	W1-7	TWO-DIRECTION LARGE ARROW	1	48" X 24"	8.0	8.0				2	14	28				
059-08	ISLAND ON SOUTH LEG OF INTERSECTION	R1-1	STOP	1	30" X 30"	6.3	6.3			1		16		16	1		
059-09	WEST LEG OF INTERSECTION	R1-1	STOP	1	36" X 36"	9.0	9.0	1				16		16	1		
		W4-4P	CROSS TRAFFIC DOES NOT STOP (PLAQUE)	1	24" X 12"	2.0	2.0										
059-10	EXIST. STOP SIGNS ON N & S LEGS OF INTERSECTION	W4-4P	CROSS TRAFFIC DOES NOT STOP (PLAQUE)	2	24" X 12"	2.0	4.0										
059-11	EXIST. STOP SIGN ON SOUTH LEG OF INTERSECTION	W4-4P	CROSS TRAFFIC DOES NOT STOP (PLAQUE)	1	24" X 12"	2.0	2.0										
MACOUPIN COUNTY (OUTSIDE MPO) - TOTALS							87.0	0	2	1	6	-	148	48	2	1	0
															3		

•DISTRICT SIGN

BEACON & SIGNING SCHEDULE - MASON COUNTY (OUTSIDE MPO)

LOCATION	SIGN LOCATIONS	MUTCD SIGN DESIGNATION	SIGN	TOTAL SIGNS	DIMENSIONS	AREA OF EACH SIGN	SIGN PANEL	REMOVE SIGN PANEL ASSEMBLY		REMOVE SIGN PANEL	OBJECT MARKER	PROPOSED POST LENGTH	TELESCOPING STEEL SIGN SUPPORT	WOOD SIGN SUPPORT SPECIAL	SOLAR-POWERED FLASHING BEACON ASSEMBLY (COMPLETE)		SOLAR-POWERED FLASHING BEACON ASSEMBLY (DUAL-ALTERNATING)
							TYPE 1	TYPE A	TYPE B	TYPE 1	TYPE 1				X0326899		
							72000100	72400100	72400200	72400310	72500100				(EACH)		(EACH)
						(SQ FT)	(SQ FT)	(EACH)	(EACH)	(EACH)	(EACH)	(FOOT)	(FOOT)	(FOOT)	RED	YELLOW	YELLOW
063-01	ALL LEGS OF INTERSECTION (IN ISLANDS ON E & W LEGS)	R1-1	STOP	4	36'' X 36''	9.0	36.0		4			16		64	4		
		R1-3P	ALL WAY (PLAQUE)	4	18'' X 6''	0.8	3.2										
063-02	ACROSS FROM EAST LEG OF INTERSECTION	W1-7	TWO-DIRECTION LARGE ARROW	1	48'' X 24''	8.0	8.0				2	14	28				
063-03	ACROSS FROM EAST LEG OF INTERSECTION	W1-7	TWO-DIRECTION LARGE ARROW	1	48'' X 24''	8.0	8.0				2	14	28				
063-04	ISLAND ON SOUTH LEG OF INTERSECTION	R1-1	STOP	1	36'' X 36''	9.0	9.0	1				16		16	1		
		W4-4P	CROSS TRAFFIC DOES NOT STOP	1	24'' X 12''	2.0	2.0										
063-05	NORTH LEG OF INTERSECTION	R1-1	STOP	1	30'' X 30''	6.3	6.3			1		16		16	1		
063-06	ISLAND ON SOUTH LEG OF INTERSECTION	R1-1	STOP	1	36'' X 36''	9.0	9.0	1				16		16	1		
		W4-4P	CROSS TRAFFIC DOES NOT STOP	1	24'' X 12''	2.0	2.0										
063-07	ISLAND ON NORTH SIDE OF INTERSECTION	R1-1	STOP	1	36'' X 36''	9.0	9.0	1				16		16	1		
		W4-4P	CROSS TRAFFIC DOES NOT STOP	1	24'' X 12''	2.0	2.0										
MASON COUNTY (OUTSIDE MPO) - TOTALS							94.5	0	7	1	4	-	56	128	8	0	0
															8		

BEACON & SIGNING SCHEDULE - MENARD COUNTY (OUTSIDE MPO)

LOCATION	SIGN LOCATIONS	MUTCD SIGN DESIGNATION	SIGN	TOTAL SIGNS	DIMENSIONS	AREA OF EACH SIGN	SIGN PANEL	REMOVE SIGN PANEL ASSEMBLY		REMOVE SIGN PANEL	OBJECT MARKER	PROPOSED POST LENGTH	TELESCOPING STEEL SIGN SUPPORT	WOOD SIGN SUPPORT SPECIAL	SOLAR-POWERED FLASHING BEACON ASSEMBLY (COMPLETE)		SOLAR-POWERED FLASHING BEACON ASSEMBLY (DUAL-ALTERNATING)
							TYPE 1	TYPE A	TYPE B	TYPE 1	TYPE 1				X0326899		
							72000100	72400100	72400200	72400310	72500100				(EACH)		(EACH)
							(SQ FT)	(SQ FT)	(EACH)	(EACH)	(EACH)	(FOOT)	(FOOT)	(FOOT)	RED	YELLOW	YELLOW
065-01	ACROSS FROM WEST LEG OF INTERSECTION	W1-7	TWO-DIRECTION LARGE ARROW	1	48" X 24"	8.0	8.0				2	14	28				
	ISLAND ON WEST LEG OF INTERSECTION	R1-1	STOP	1	36" X 36"	9.0	9.0	1				16		16	1		
		W4-4P	CROSS TRAFFIC DOES NOT STOP (PLAQUE)	1	24" X 12"	2.0	2.0										
065-02	ACROSS FROM NORTH LEG OF INTERSECTION	W1-7	TWO-DIRECTION LARGE ARROW	1	48" X 24"	8.0	8.0				2	14	28				
	EAST & WEST LEGS OF INTERSETION	W2-2	INTERSECTION WARNING	2	30" X 30"	6.3	12.5					16	32				
		W16-8P	FAIRGROUNDS ST	2	12" X 30"	2.5	5.0										
065-03	NORTH LEG OF INTERSECTION	R1-1	STOP	1	30" X 30"	6.3	6.3			1		16		16	1		
MENARD COUNTY (OUTSIDE MPO) - TOTALS							50.8	0	1	1	4	-	88	32	2	0	0
															2		

FILE NAME =	USER NAME = Verenskifa	DESIGNED -	REVISED -	STATE OF ILLINOIS DEPARTMENT OF TRANSPORTATION	SCHEDULE OF QUANTITIES				F.A. RTE.	SECTION	COUNTY	TOTAL SHEETS	SHEET NO.
p:\11084EBID\INTEG\Illinois.gov\PIWIDOT\Documents\IDOT Offices\District 6\Projects\D672108\Drawings\EA0\sheets\D672108-sht-04-sched.DWG			REVISED -						*VAR	***	**	32	6
Default	PLOT SCALE = 100.0000' / in.	CHECKED -	REVISED -		CONTRACT NO. 72108				ILLINOIS FED. AID PROJECT				
	PLOT DATE = 3/1/2016	DATE -	REVISED -		SCALE:	SHEET	OF	SHEETS	STA.	TO	STA.		

BEACON & SIGNING SCHEDULE - MONTGOMERY COUNTY (OUTSIDE MPO)

LOCATION	SIGN LOCATIONS	MUTCD SIGN DESIGNATION	SIGN	TOTAL SIGNS	DIMENSIONS	AREA OF EACH SIGN	SIGN PANEL	REMOVE SIGN PANEL ASSEMBLY		REMOVE SIGN PANEL	OBJECT MARKER	PROPOSED POST LENGTH	TELESCOPING STEEL SIGN SUPPORT	WOOD SIGN SUPPORT SPECIAL	SOLAR-POWERED FLASHING BEACON ASSEMBLY (COMPLETE)		SOLAR-POWERED FLASHING BEACON ASSEMBLY (DUAL-ALTERNATING)
							TYPE 1	TYPE A	TYPE B	TYPE 1	TYPE 1						
							72000100	72400100	72400200	72400310	72500100				X0326899		
							(SQ FT)	(SQ FT)	(EACH)	(EACH)	(EACH)				(EACH)	(FOOT)	(FOOT)
068-01	EXIST. STOP SIGN ON NORTH LEG OF INTERSECTION	W4-4P	CROSS TRAFFIC DOES NOT STOP (PLAQUE)	1	24" X 12"	2.0	2.0										
068-02	NORTH LEG OF INTERSECTION	R1-1	STOP	1	30" X 30"	6.3	6.3			1		16		16	1		
068-03	SOUTH LEG OF INTERSECTION	R1-1	STOP	1	30" X 30"	6.3	6.3			1		16		16	1		
MONTGOMERY COUNTY (OUTSIDE MPO) - TOTALS							14.6	0	0	2	0	-	0	32	2	0	0
															2		

BEACON & SIGNING SCHEDULE - MORGAN COUNTY (OUTSIDE MPO)

LOCATION	SIGN LOCATIONS	MUTCD SIGN DESIGNATION	SIGN	TOTAL SIGNS	DIMENSIONS	AREA OF EACH SIGN	SIGN PANEL	REMOVE SIGN PANEL ASSEMBLY		REMOVE SIGN PANEL	OBJECT MARKER	PROPOSED POST LENGTH	TELESCOPING STEEL SIGN SUPPORT	WOOD SIGN SUPPORT SPECIAL	SOLAR-POWERED FLASHING BEACON ASSEMBLY (COMPLETE)		SOLAR-POWERED FLASHING BEACON ASSEMBLY (DUAL-ALTERNATING)
							TYPE 1	TYPE A	TYPE B	TYPE 1	TYPE 1				X0326899		YELLOW
							72000100	72400100	72400200	72400310	72500100				(EACH)		
							(SQ FT)	(SQ FT)	(EACH)	(EACH)	(EACH)				(EACH)	(FOOT)	
069-01	EAST & WEST LEGS OF INTERSECTION	R1-1	STOP	2	30'' X 30''	6.3	12.6			1		16		32	2		
069-02	EXIST. STOP SIGNS ON EAST & WEST LEGS	W4-4P	CROSS TRAFFIC DOES NOT STOP (PLAQUE)	2	24'' X 12''	2.0	4.0										
069-03	WEST LEG OF INTERSECTION	R1-1	STOP	1	30'' X 30''	6.3	6.3			1		16		16	1		
069-04	ACROSS FROM EAST LEG OF INTERSECTION	W1-7	TWO-DIRECTION LARGE ARROW	1	48'' X 24''	8.0	8.0				2	14	28				
069-05	ACROSS FROM EAST LEG OF INTERSECTION	W1-7	TWO-DIRECTION LARGE ARROW	1	48'' X 24''	8.0	8.0				2	14	28				
069-06	ACROSS FROM EAST LEG OF INTERSECTION	W1-7	TWO-DIRECTION LARGE ARROW	1	48'' X 24''	8.0	8.0				2	14	28				
069-07	EAST & WEST LEGS OF INTERSECTION	R6-1 (L)	ONE WAY (LT)	2	54'' X 18''	6.8	13.6	2			2	18		36	2		
		R6-1 (R)	ONE WAY (RT)	2	54'' X 18''	6.8	13.6										
		R1-1	STOP	2	36'' X 36''	9.0	18.0										
		R6-3	DIVIDED HIGHWAY CROSSING	2	36'' X 30''	7.5	15.0										
069-08	NORTH LEG OF INTERSECTION	R1-1	STOP	1	30'' X 30''	6.3	6.3			1		16		16	1		
MORGAN COUNTY (OUTSIDE MPO) - TOTALS							113.4	0	2	3	6	-	84	100	6	0	0
																6	

BEACON & SIGNING SCHEDULE - PIKE COUNTY (OUTSIDE MPO)

LOCATION	SIGN LOCATIONS	MUTCD SIGN DESIGNATION	SIGN	TOTAL SIGNS	DIMENSIONS	AREA OF EACH SIGN	SIGN PANEL	REMOVE SIGN PANEL ASSEMBLY		REMOVE SIGN PANEL	OBJECT MARKER	PROPOSED POST LENGTH	TELESCOPING STEEL SIGN SUPPORT	WOOD SIGN SUPPORT SPECIAL	SOLAR-POWERED FLASHING BEACON ASSEMBLY (COMPLETE)		SOLAR-POWERED FLASHING BEACON ASSEMBLY (DUAL-ALTERNATING)
							TYPE 1	TYPE A	TYPE B	TYPE 1	TYPE 1						
							72000100	72400100	72400200	72400310	72500100				(EACH)		(EACH)
							(SQ FT)	(SQ FT)	(EACH)	(EACH)	(EACH)				(EACH)	(FOOT)	(FOOT)
075-01	ACROSS FROM EAST LEG OF INTERSECTION	W1-7	TWO-DIRECTION LARGE ARROW	1	48" X 24"	8.0	8.0				2	14	28		0	0	
PIKE COUNTY (OUTSIDE MPO) - TOTALS							8.0	0	0	0	2	-	28	0	0		0

FILE NAME =	USER NAME = Verenskifa	SIGNED -	REVISED -	STATE OF ILLINOIS DEPARTMENT OF TRANSPORTATION	SCHEDULE OF QUANTITIES	F.A. RTE.	SECTION	COUNTY	TOTAL SHEETS	SHEET NO.	
pwt\IL084EBIDINTEGallinois.gov\PWIDOT\Documents\DOT Offices\District 6\Projects\D67210B\Drawn Data\GAO sheets\D67210B-sht-04-shd-D67210B.dwg	PLOT SCALE = 100.0000' / in.	CHECKED -	REVISED -			*VAR	32	7	
Default	PLOT DATE = 3/1/2016	DATE -	REVISED -			CONTRACT NO. 72108					
						SCALE:	SHEET	OF	SHEETS	STA.	TO STA.

BEACON & SIGNING SCHEDULE - SANGMAMON COUNTY (OUTSIDE MPO)

LOCATION	SIGN LOCATIONS	MUTCD SIGN DESIGNATION	SIGN	TOTAL SIGNS	DIMENSIONS	AREA OF EACH SIGN	SIGN PANEL	REMOVE SIGN PANEL ASSEMBLY		REMOVE SIGN PANEL	OBJECT MARKER	PROPOSED POST LENGTH	TELESCOPING STEEL SIGN SUPPORT	WOOD SIGN SUPPORT SPECIAL	SOLAR-POWERED FLASHING BEACON ASSEMBLY (COMPLETE)		SOLAR-POWERED FLASHING BEACON ASSEMBLY (DUAL - ALTERNATING)	
							TYPE 1	TYPE A	TYPE B	TYPE 1	TYPE 1				X0326899			
							72000100	72400100	72400200	72400310	72500100							
							(SQ FT)	(SQ FT)	(EACH)	(EACH)	(EACH)							(EACH)
084-01	EAST LEG OF INTERSECTION	W3-1	STOP AHEAD	1	30'' X 30''	6.3	6.3				2	14	28		1			
	ACROSS FROM EAST LEG OF INTERSECTION	W1-7	TWO-DIRECTION LARGE ARROW	1	48'' X 24''	8.0	8.0			1		16		16				
084-02	EAST & WEST LEGS OF INTERSECTION	W3-1	STOP AHEAD	2	30'' X 30''	6.3	12.6			2		16		32	2			
084-03	NORTH LEG OF INTERSECTION	R1-1	STOP	1	30'' X 30''	6.3	6.3			1		16		16	1			
084-04	NORTH & SOUTH LEGS OF INTERSECTION	R1-1	STOP	2	30'' X 30''	6.3	12.6			2		16		32	2			
084-05	ISLAND ON SOUTH LEG OF INTERSECTION	R1-1	STOP	1	36'' X 36''	9.0	9.0	1			16		16	1				
		W4-4P	CROSS TRAFFIC DOES NOT STOP (PLAQUE)	1	24'' X 12''	2.0	2.0											
084-07	SOUTH LEG OF INTERSETION	R1-1	STOP	1	30'' X 30''	6.3	6.3			1		16		16	1			
084-08	SOUTH LEG OF INTERSETION	W3-1	STOP AHEAD	1	30'' X 30''	6.3	6.3			1		16		16	1			
084-10	SOUTH LEG OF INTERSETION	R1-1	STOP	1	30'' X 30''	6.3	6.3			1		16		16	1			
084-11	ACROSS FROM SOUTH LEG OF INTERSECTION	W1-7	TWO-DIRECTION LARGE ARROW	1	48'' X 24''	8.0	8.0				2	14	28					
084-12	NORTH LEG OF INTERSECTION	W3-1	STOP AHEAD	1	30'' X 30''	6.3	6.3			1		16		16	1			
084-14	PALM RD - WEST OF I-55/GLENARM INTERCHANGE	W1-8	CHEVRON ALIGNMENT	24	18'' X 24''	3.0	72.0					12	144					
	FRAZEE RD - WEST OF I-55/GLENARM INTERCHANGE	W1-8	CHEVRON ALIGNMENT	28	18'' X 24''	3.0	84.0					12	192					
084-15	OLD ROUTE 66 - EAST OF I-55/GLENARM INTERCHANGE	W1-8	CHEVRON ALIGNMENT	38	18'' X 24''	3.0	114.0					12	228					
SANGAMON COUNTY (OUTSIDE MPO) - TOTALS							360.0	0	1	10	4	-	620	176	6	5	0	
																11		

- DISTRICT SIGN

BEACON & SIGNING SCHEDULE - SANGAMON COUNTY (INSIDE MPO)

LOCATION	SIGN LOCATIONS	MUTCD SIGN DESIGNATION	SIGN	TOTAL SIGNS	DIMENSIONS	AREA OF EACH SIGN	SIGN PANEL	REMOVE SIGN PANEL ASSEMBLY		REMOVE SIGN PANEL	OBJECT MARKER	PROPOSED POST LENGTH	TELESCOPING STEEL SIGN SUPPORT	WOOD SIGN SUPPORT SPECIAL	SOLAR-POWERED FLASHING BEACON ASSEMBLY (COMPLETE)		SOLAR-POWERED FLASHING BEACON ASSEMBLY (DUAL - ALTERNATING)		
							TYPE 1	TYPE A	TYPE B	TYPE 1	TYPE 1				X0326899	(EACH)	(EACH)		
							72000100	72400100	72400200	72400310	72500100							72800100	73000100
							(SQ FT)	(SQ FT)	(EACH)	(EACH)	(EACH)							(EACH)	(FOOT)
084-06	SOUTH LEG OF INTERSETION	R1-1	STOP	1	36'' X 36''	9.0	9.0		1	1		16		16	1				
		R10-1100•	STOP AT LINE	1	30'' X 18''	3.8	3.8												
		W4-4P	CROSS TRAFFIC DOES NOT STOP (PLAQUE)	1	24'' X 12''	2.0	2.0												
084-09	NORTH LEG OF INTERSECTION	W3-1	STOP AHEAD	1	30'' X 30''	6.3	6.3		1			16		16		1			
084-13	RECREATION DRIVE (NORTH CURVE)	W1-6	ONE-DIRECTION LARGE ARROW	2	48'' X 24''	8.0	16.0				4	14		28			1		
	RECREATION DRIVE (SOUTH CURVE)	W1-8	CHEVRON ALIGNMENT	10	18'' X 24''	3.0	30.0					12	60						
SANGAMON COUNTY (INSIDE MPO) - TOTALS							67.1	0	1	1	4	-	60	60	1	1	1		
																	2		

BEACON & SIGNING SCHEDULE - SCHUYLER COUNTY (OUTSIDE MPO)

LOCATION	SIGN LOCATIONS	MUTCD SIGN DESIGNATION	SIGN	TOTAL SIGNS	DIMENSIONS	AREA OF EACH SIGN	SIGN PANEL	REMOVE SIGN PANEL ASSEMBLY		REMOVE SIGN PANEL	OBJECT MARKER	PROPOSED POST LENGTH	TELESCOPING STEEL SIGN SUPPORT	WOOD SIGN SUPPORT SPECIAL	SOLAR-POWERED FLASHING BEACON ASSEMBLY (COMPLETE)		SOLAR-POWERED FLASHING BEACON ASSEMBLY (DUAL-ALTERNATING)	
							TYPE 1	TYPE A	TYPE B	TYPE 1	TYPE 1				X0326899			
							72000100	72400100	72400200	72400310	72500100							72800100
							(SQ FT)	(SQ FT)	(EACH)	(EACH)	(EACH)				(EACH)	(FOOT)	(FOOT)	(FOOT)
085-01	EAST & WEST LEGS OF INTERSECTION	R1-1	STOP	2	30'' X 30''	6.3	12.6			2		16		32	2			
085-02	SOUTH LEG OF INTERSECTION	W3-1	STOP AHEAD	1	30'' X 30''	6.3	6.3			1		16		16		1		
085-03	EXIST. STOP SIGN ON SOUTH LEG ON INTERSECTION	W4-4P	CROSS TRAFFIC DOES NOT STOP (PLAQUE)	1	24'' X 12''	2.0	2.0											
085-04	ISLAND ON WEST LEG OF INTERSECTION	R1-1	STOP	1	36'' X 36''	9.0	9.0			1		16		16	1			
SCHUYLER COUNTY (OUTSIDE MP0) - TOTALS							29.9	0	0	4	0	-	0	64	3	1	0	
																4		

FILE NAME =	USER NAME = Verenskifa	DESIGNED -	REVISED -	STATE OF ILLINOIS DEPARTMENT OF TRANSPORTATION	SCHEDULE OF QUANTITIES					F.A. RTE.	SECTION	COUNTY	TOTAL SHEETS	SHEET NO.
p:\IL08\BID\INTEGRILLinois.gov\PWIDOT\Documents\DOT Offices\District 6\Projects\D672108\Drawings\Data\CADsheets\D672108-shr-04-sch.dwg	DRAWN	DATE	REVISIO							*VAR	***	**	32	8
PLOT SCALE = 100.0000' / in.	CHECKED -	REVISED -												
PLOT DATE = 3/1/2016	DATE	REVISED -												
Default														
				SCALE:	SHEET	OF	SHEETS	STA.	TO STA.	CONTRACT NO. 72108				
										ILLINOIS FED. AID PROJECT				

BEACON & SIGNING SCHEDULE - SCOTT COUNTY (OUTSIDE MPO)

LOCATION	SIGN LOCATIONS	MUTCD SIGN DESIGNATION	SIGN	TOTAL SIGNS	DIMENSIONS	AREA OF EACH SIGN	SIGN PANEL	REMOVE SIGN PANEL ASSEMBLY		REMOVE SIGN PANEL	OBJECT MARKER	PROPOSED POST LENGTH	TELESCOPING STEEL SIGN SUPPORT	WOOD SIGN SUPPORT SPECIAL	SOLAR-POWERED FLASHING BEACON ASSEMBLY (COMPLETE)		SOLAR-POWERED FLASHING BEACON ASSEMBLY (DUAL-ALTERNATING)	
							TYPE 1	TYPE A	TYPE B	TYPE 1	TYPE 1				X0326899	(EACH)		(EACH)
							72000100	72400100	72400200	72400310	72500100							
							(SQ FT)	(SQ FT)	(EACH)	(EACH)	(EACH)							
086-01	EAST LEG OF INTERSECTION	R1-1	STOP	1	30'' X 30''	6.3	6.3			1		16		16		1		
	NORTH & SOUTH LEGS OF INTERSECTION	W2-2	INTERSECTION WARNING	2	30'' X 30''	6.3	12.6					16						
		W16-8P	WOODS-WINCH RD	2	12'' X 36''	3.0	6.0											
086-02	SOUTH LEG OF INTERSECTION	R1-1	STOP	1	36'' X 36''	9.0	9.0			1		16		16	1			
SCOTT COUNTY (OUTSIDE MPO) - TOTALS							33.9	0	0	2	0	-	0	32	1	1	0	
															2			

BEACON & SIGNING SCHEDULE - PROJECT TOTALS

LOCATION	SIGN PANEL	REMOVE SIGN PANEL ASSEMBLY		REMOVE SIGN PANEL	OBJECT MARKER	TELESCOPING STEEL SIGN SUPPORT	WOOD SIGN SUPPORT SPECIAL	SOLAR-POWERED FLASHING BEACON ASSEMBLY (COMPLETE)		SOLAR-POWERED FLASHING BEACON ASSEMBLY (DUAL-ALTERNATING)
	TYPE 1	TYPE A	TYPE B	TYPE 1	TYPE 1			X0326899		
	72000100	72400100	72400200	72400310	72500100	72800100	73000100	(EACH)		(EACH)
	(SQ FT)	(EACH)	(EACH)	(EACH)	(EACH)	(FOOT)	(FOOT)	RED	YELLOW	YELLOW
INSIDE MPO	67.1	0	1	1	4	60	60	1	1	1
OUTSIDE MPO	1,317.5	4	27	38	49	1,424	1,120	58	12	0
								70		
PROJECT TOTALS	1,384.6	4	28	39	53	1,484	1,180	59	13	1
								72		

X4402020 - CONCRETE MEDIAN SURFACE REMOVAL

LOCATION	DESCRIPTION	COUNTY	SQ FT
001-05	IL 96 (WARSAW ROAD) & IL 61 IN URSA	ADAMS	4
063-06	US 136 / IL 29 & SOUTH IL 29	MASON	4
063-07	US 136 / IL 29 & NORTH IL 29	MASON	4
065-01	IL 29 & IL 123	MENARD	4
SQ FT TOTAL			16

PERMANENT RADAR SPEED SIGN SCHEDULE - PIKE COUNTY (OUTSIDE MPO)


LOCATION	TRAFFIC SIGNAL POST, ALUMINUM 18 FT.	CONCRETE FOUNDATION, TYP A	PERMANENT RADAR SPEED SIGN	REMOVE SIGN PANEL ASSEMBLY	
				TYPE A	TYPE B
				72400100	72400200
	(EACH)	(FOOT)	(EACH)	(EACH)	(EACH)
I-72 /US 36 AND FAI 172	1	3	1	0	1
PIKE COUNTY (OUTSIDE MPO) TOTALS	1	3	1	0	1

FILE NAME =	USER NAME = whitingme	DESIGNED -	REVISED -	<div>STATE OF ILLINOIS DEPARTMENT OF TRANSPORTATION</div>	<div>SCHEDULE OF QUANTITIES</div>					F.A. RTE.	SECTION	COUNTY	TOTAL SHEETS	SHEET NO.
pwi\IL084EBID\INTEG\Illinois.gov\PIDOT\Documents\DOT Offices\District 6\Projects\0672108\Drawn Data\GAD\sheets\0672108-sht-04-sheet.dwg		DRAWN	REVISED							*VAR	32	9
Default	PLOT SCALE = 100.0000' / in.	CHECKED -	REVISED -		CONTRACT NO. 72108									
	PLOT DATE = 6/21/2016	DATE	REVISED -		SCALE:	SHEET	OF	SHEETS	STA.	TO STA.	ILLINOIS FED. AID PROJECT			



BEACON & SIGNING LOCATIONS


LOCATION	DESCRIPTION	SCOPE OF WORK
001-01	IL 61 & CH 12 (COLUMBUS/COATSBURG RD)	ADD CROSS TRAFFIC DOES NOT STOP PLAQUE TO EXISTING STOP SIGNS ON NORTH & SOUTH LEGS OF INTERSECTION.
001-02	IL 61/IL 94 & IL 61/IL 94/CH 11 (2300TH ST)	REPLACE EXISTING STOP AHEAD SIGNS AND ADD YELLOW FLASHING BEACONS ON NORTH & SOUTH LEGS OF INTERSECTION.
001-03	IL 94/2600TH AVE & IL 94/2500TH ST	REPLACE EXISTING STOP SIGNS & ALL WAY PLAQUES AND ADD RED FLASHING BEACONS IN ISLANDS ON ALL LEGS OF INTERSECTION.
001-04	IL 94 & CH 17 IN GOLDEN	ADD CROSS TRAFFIC DOES NOT STOP PLAQUE TO EXISTING STOP SIGNS ON EAST & WEST LEGS OF INTERSECTION.
001-05	IL 96 (WARSAW RD) & IL 61 IN URSA	REPLACE EXISTING LEFT STOP SIGN & KEEP RIGHT SIGN AND ADD RED FLASHING BEACON IN CONCRETE MEDIAN ON EAST LEG OF THE INTERSECTION.
001-06	IL 96 & CH 1 (LORRAINE RD)	REMOVE EXISTING DESTINATION SIGNS & SPEED LIMIT SIGN ACROSS FROM EAST LEG OF INTERSECTION AND REPLACE ON NORTH & SOUTH LEGS OF THE INTERSETION. ADD TWO-DIRECTION LARGE ARROW SIGN WITH OBJECT MARKERS ACROSS FROM EAST LEG OF INTERSECTION.
001-07	IL 104 & CH 12 (COLUMBUS/COATSBURG RD)	REPLACE EXISTING STOP SIGN AND ADD RED FLASHING BEACON IN ISLAND ON NORTH LEG OF INTERSECTION.
001-08	US 24 & CH 12 (COLUMBUS ST) IN COATSBURG	ADD TWO-DIRECTION LARGE ARROW SIGN WITH OBJECT MARKERS ACROSS FROM SOUTH LEG OF INTERSECTION.
001-09	US 24 & IL 94	REPLACE EXISTING STOP SIGN, CROSS TRAFFIC DOES NOT STOP PLAQUE & KEEP RIGHT SIGN AND ADD RED FLASHING BEACON IN ISLAND ON NORTH LEG OF INTERSECTION.

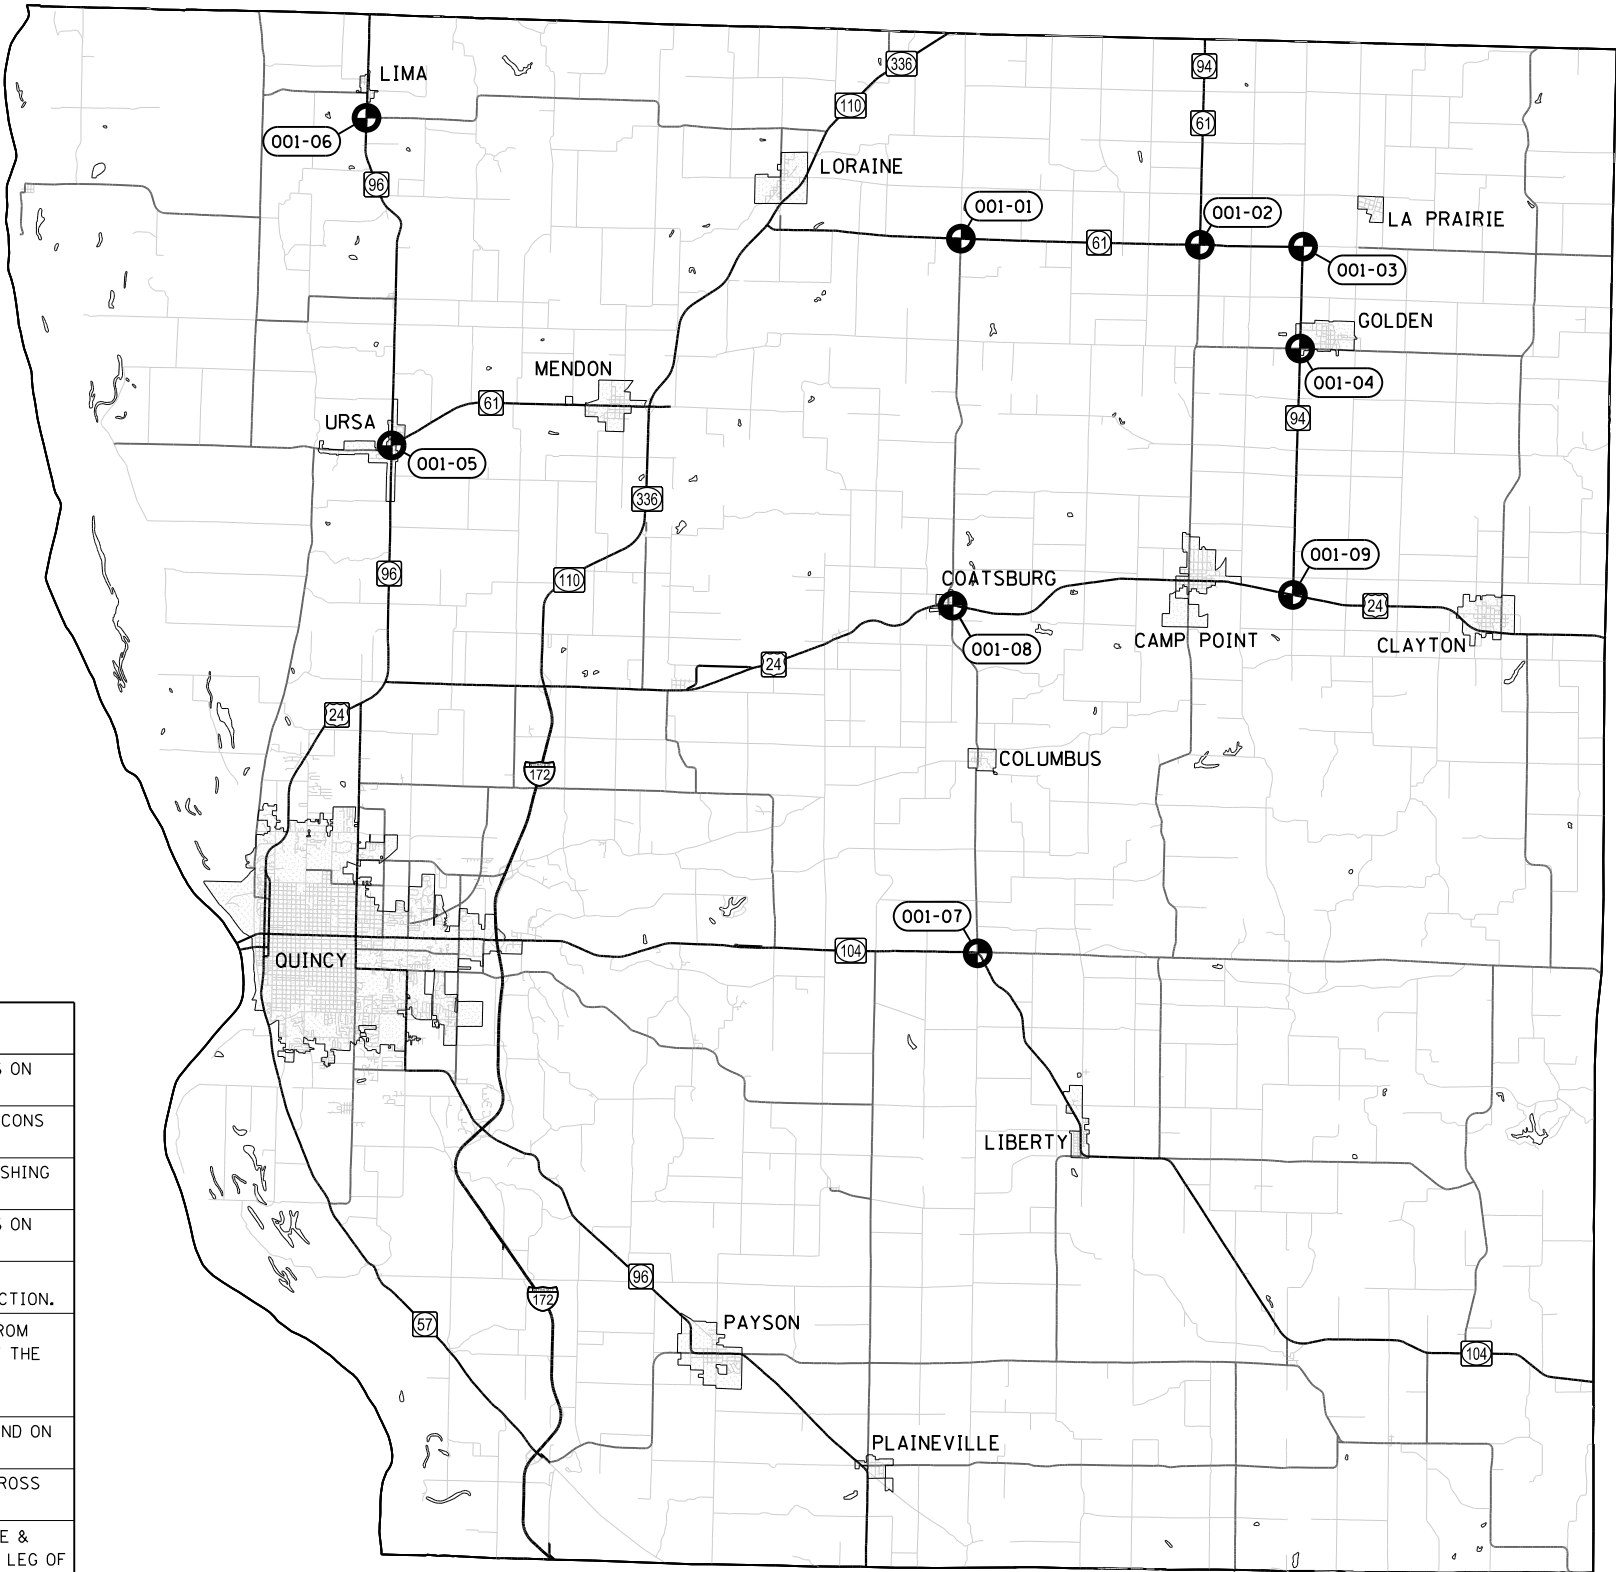

ADAMS COUNTY

BEACON & SIGNING LOCATIONS

LOCATION	DESCRIPTION	SCOPE OF WORK
005-01	IL 107 & CH 7 (190 N RD)	ADD TWO-DIRECTION LARGE ARROW SIGN WITH OBJECT MARKERS ACROSS FROM EAST LEG OF INTERSECTION.
005-02	US 24 & CH 9 (BUCKHORN RD)	ADD TWO-DIRECTION LARGE ARROW SIGN WITH OBJECT MARKERS ACROSS FROM SOUTH LEG OF INTERSECTION.

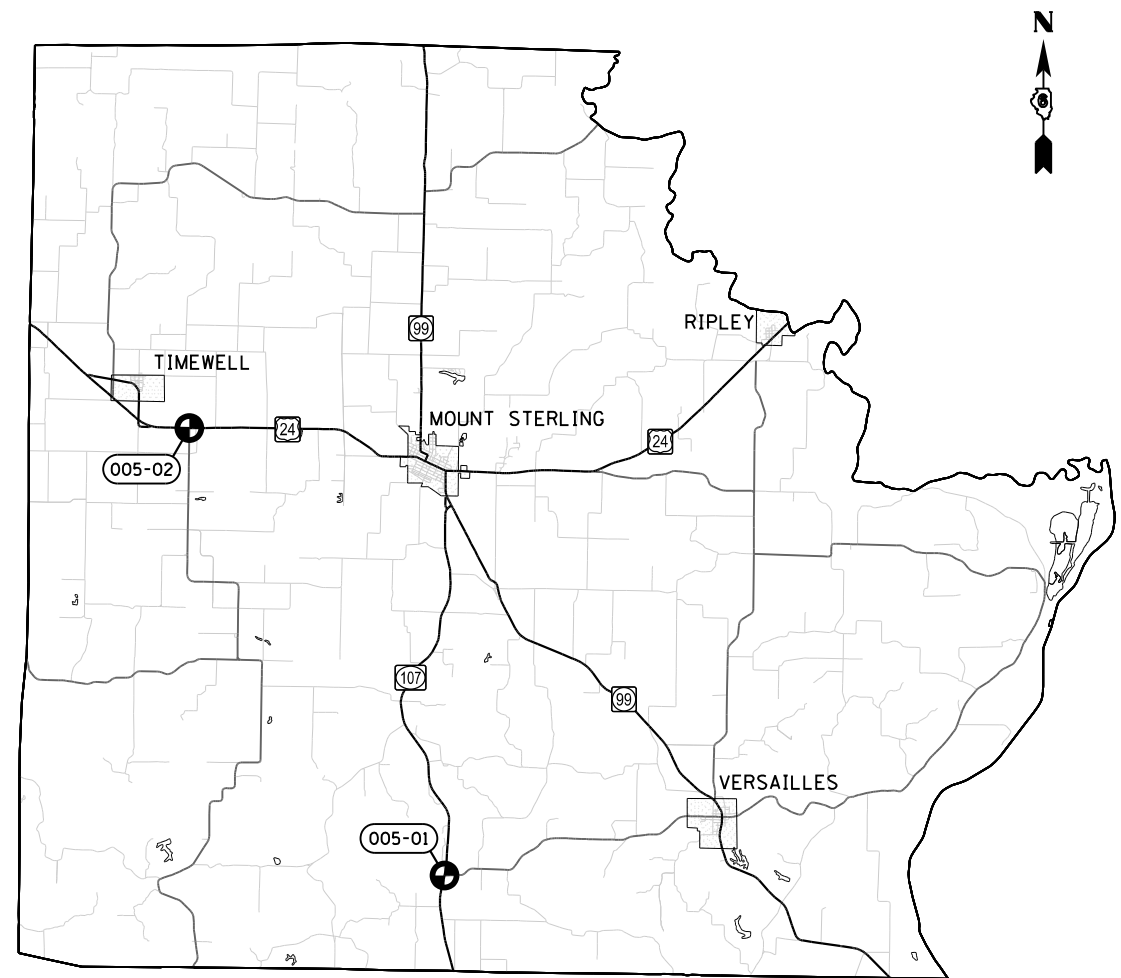

BROWN COUNTY

FILE NAME =	USER NAME = Verenskife	DESIGNED -	REVISED -	STATE OF ILLINOIS DEPARTMENT OF TRANSPORTATION	LOCATION MAP BROWN COUNTY				F.A.* RTE.	SECTION	COUNTY	TOTAL SHEETS	SHEET NO.
p:\1\084EBID\INTEG.illinois.gov\PIDOT\Documents\IDOT Offices\District 6\Projects\D672108\DWG\DATA\GAD\sheds\672108-shd-05-Loop\672108-1.dgn	ORWARD	REVISED	REVISED						*VAR	***	**	32	11
Default	PLOT SCALE = 100.0000 ' / in.	CHECKED -	REVISED -		CONTRACT NO. 72108								
	PLOT DATE = 3/1/2016	DATE -	REVISED -		SCALE:	SHEET	OF	SHEETS	STA.	TO STA.	ILLINOIS	FED. AID PROJECT	


*** D6 FLASHING LIGHTS 2016

** VARIOUS



BEACON & SIGNING LOCATIONS

LOCATION	DESCRIPTION	SCOPE OF WORK
009-01	IL 78 & CH 7 (CHANDLERVILLE/BEARDSTOWN RD)	REPLACE EXISTING STOP AHEAD SIGN AND ADD YELLOW FLASHING BEACON ON WEST LEG OF INTERSECTION.

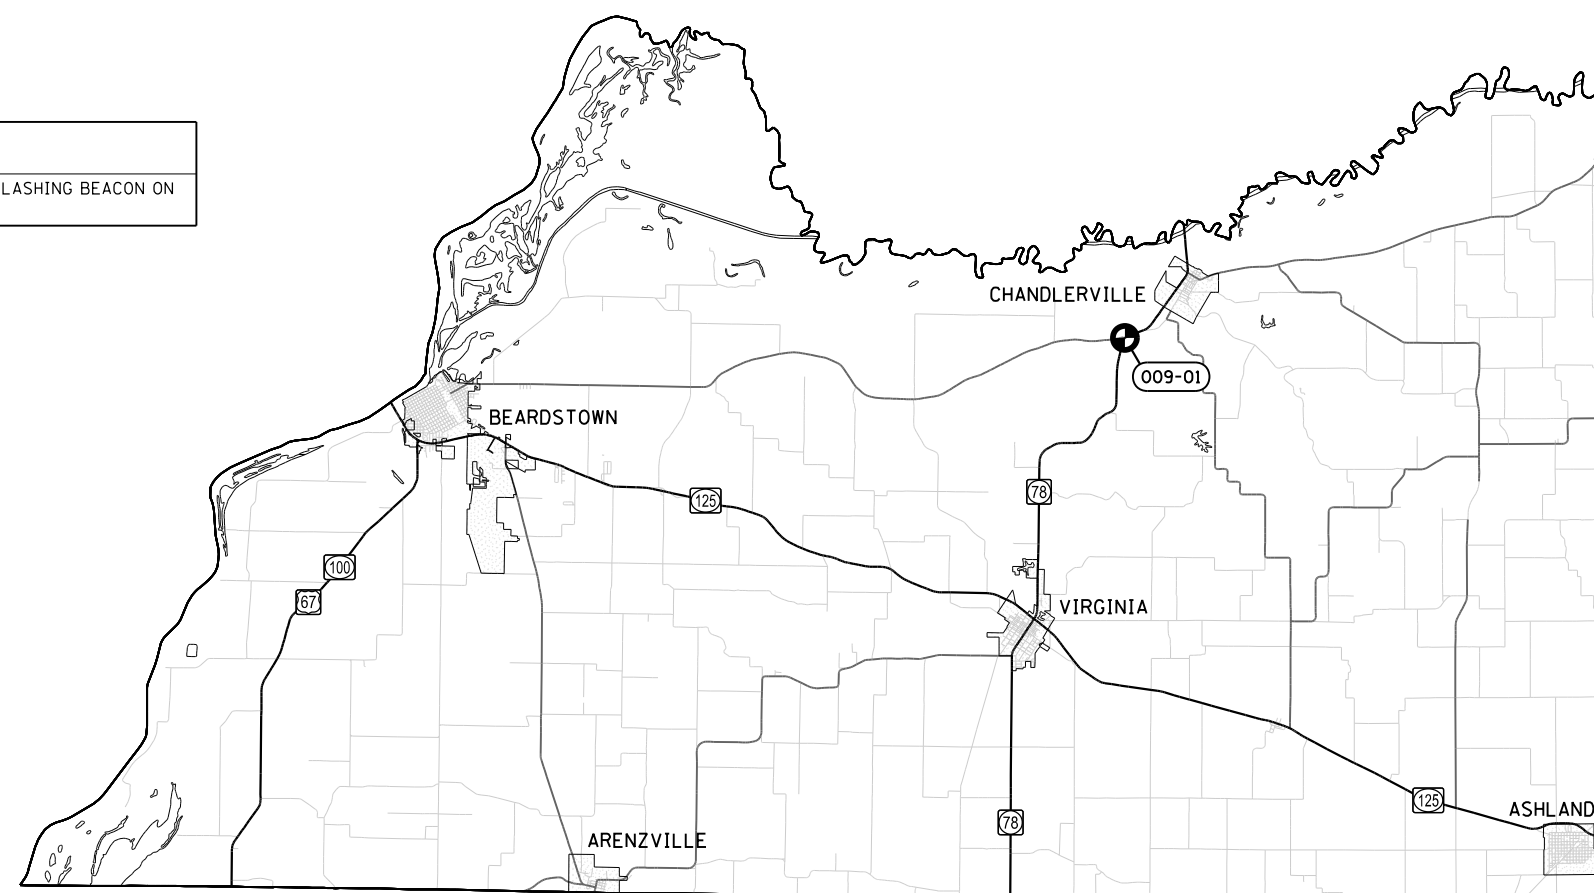


CASS COUNTY

FILE NAME =	USER NAME = Verenskifa	DESIGNED -	REVISED -	STATE OF ILLINOIS DEPARTMENT OF TRANSPORTATION	LOCATION MAP CASS COUNTY					F.A. RTE.	SECTION	COUNTY	TOTAL SHEETS	SHEET NO.
pwt\11084EBIDINTEGallinois.gov\PIWIDOT\Documents\DOT Offices\District 6\Projects\0672108\DATA\GAD\Sheets\0672108-shr-05-108-1.dgn			REVISED -							*VAR	32	12
Default	PLOT SCALE = 100.0000 ' / in.	CHECKED -	REVISED -		CONTRACT NO. 72108									
	PLOT DATE = 3/1/2016	DATE -	REVISED -							SCALE:	SHEET	OF	SHEETS	STA.



BEACON & SIGNING LOCATIONS


LOCATION	DESCRIPTION	SCOPE OF WORK
011-01	IL 104 & CH 11 (CARDINAL HILL RD/ZENOBIA RD)	REPLACE EXISTING STOP SIGN AND ADD RED FLASHING BEACON ON NORTH LEG OF INTERSECTION.
011-02	CH 22 (MT AUBURN RD) & CH 21 (2100 N RD)	ADD TWO-DIRECTION LARGE ARROW SIGN WITH OBJECT MARKERS ACROSS FROM WEST LEG OF INTERSECTION.

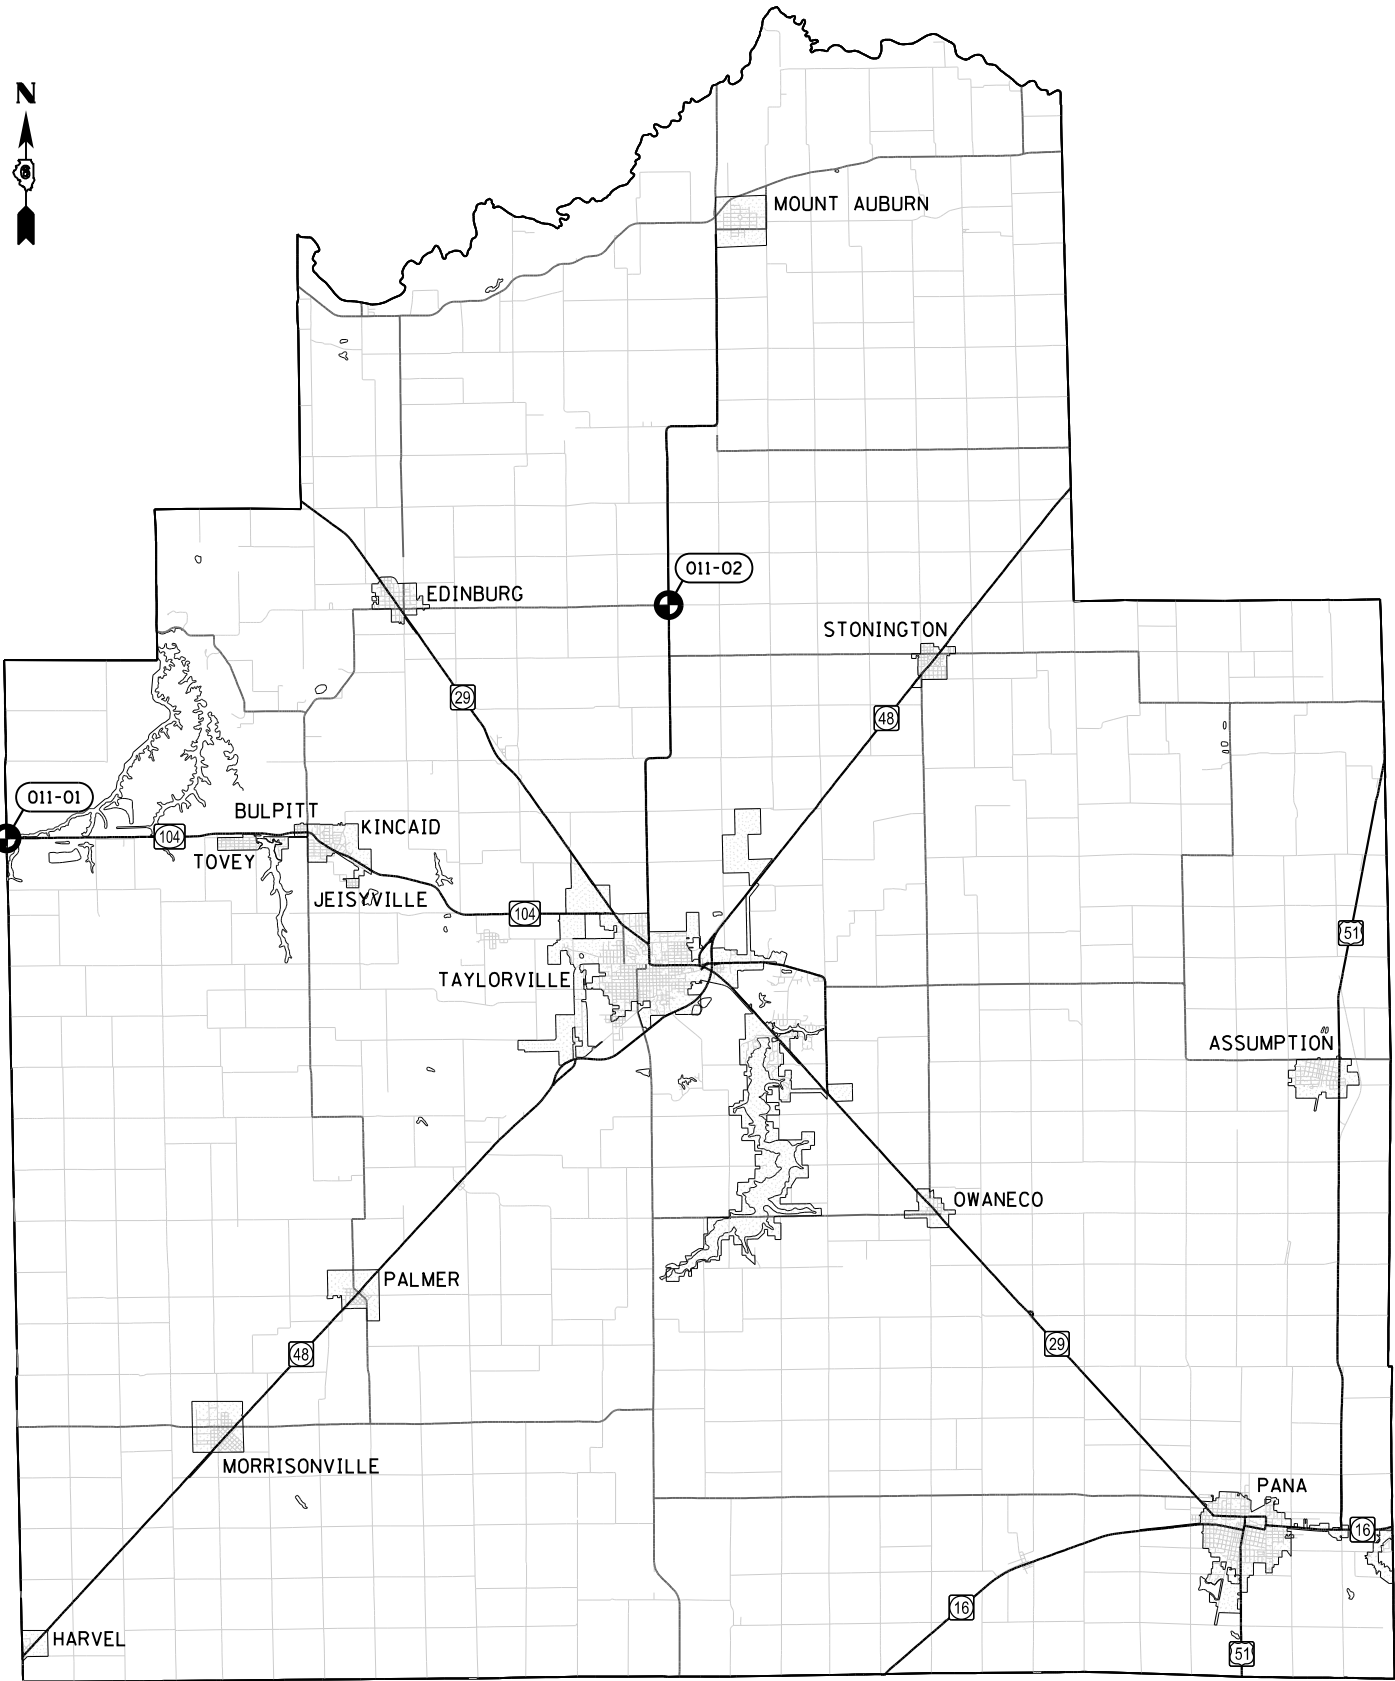

CHRISTIAN COUNTY

BEACON & SIGNING LOCATIONS

LOCATION	DESCRIPTION	SCOPE OF WORK
034-01	IL 110/IL 336 (THOMAS OAKLEY HWY) & 250 N RD	REPLACE EXISTING ONE WAY SIGNS, STOP SIGN & DIVIDED HIGHWAY CROSSING SIGN AND ADD RED FLASHING BEACON ON EAST LEG OF INTERSECTION.
034-02	IL 94/IL 110/IL 336 (THOMAS OAKLEY HWY) & IL 94/WEST POINT RD	REPLACE EXISTING ONE WAY SIGNS, STOP SIGNS & DIVIDED HIGHWAY CROSSING SIGNS AND ADD RED FLASHING BEACONS ON EAST & WEST LEGS OF INTERSECTION.
034-03	IL 94/IL 110/IL 336 (THOMAS OAKLEY HWY) & CH 19 (DENVER/PLYMOUTH RD)	REPLACE EXISTING ONE WAY SIGNS, STOP SIGN & DIVIDED HIGHWAY CROSSING SIGN AND ADD RED FLASHING BEACON ON EAST LEG OF INTERSECTION.
034-04	IL 94/IL 110/IL 336 (THOMAS OAKLEY HWY) & CH 11 (BASCO RD)	REPLACE EXISTING ONE WAY SIGNS, STOP SIGN & DIVIDED HIGHWAY CROSSING SIGN AND ADD RED FLASHING BEACON ON WEST LEG OF INTERSECTION.
034-05	IL 94/IL 110/IL 336 (THOMAS OAKLEY HWY) & CH 6 (BENTLEY RD)	REPLACE EXISTING ONE WAY SIGNS, STOP SIGN & DIVIDED HIGHWAY CROSSING SIGN AND ADD RED FLASHING BEACON ON EAST LEG OF INTERSECTION.
034-06	IL 94 & CH 29 (FERRIS RD)	REPLACE EXISTING STOP SIGN AND ADD RED FLASHING BEACON TO WEST LEG OF INTERSECTION.
034-07	IL 94 & CH 18 (BURNSIDE RD)	ADD TWO-DIRECTION LARGE ARROW SIGN WITH OBJECT MARKERS ACROSS FROM EAST LEG OF INTERSECTION.
034-08	IL 94 & CH 2 (COLUSA BLACKTOP)	REPLACE EXISTING STOP SIGN AND ADD RED FLASHING BEACON ON WEST LEG OF INTERSECTION.
034-09	IL 94 & IL 9	REPLACE EXISTING STOP SIGN AND ADD RED FLASHING BEACON IN ISLAND ON SOUTH LEG OF INTERSECTION.
034-10	IL 96 & CH 22 (TIOGA RD)	ADD TWO-DIRECTION LARGE ARROW SIGN WITH OBJECT MARKERS ACROSS FROM EAST LEG OF INTERSECTION.
034-11	IL 96 & CH 21 (SUTTER RD)	ADD TWO-DIRECTION LARGE ARROW SIGN WITH OBJECT MARKERS ACROSS FROM EAST LEG OF INTERSECTION.
034-12	IL 96 & CH 11 (BASCO RD)	ADD TWO-DIRECTION LARGE ARROW SIGN WITH OBJECT MARKERS ACROSS FROM EAST LEG OF INTERSECTION.
034-13	IL 96 & CH 13 (SUTTER RD)	ADD TWO-DIRECTION LARGE ARROW SIGN WITH OBJECT MARKERS ACROSS FROM SOUTH LEG OF INTERSECTION.
034-14	IL 96 & CH 24 (CONNABLE RD)	ADD TWO-DIRECTION LARGE ARROW SIGN WITH OBJECT MARKERS ACROSS FROM SOUTH LEG OF INTERSECTION.

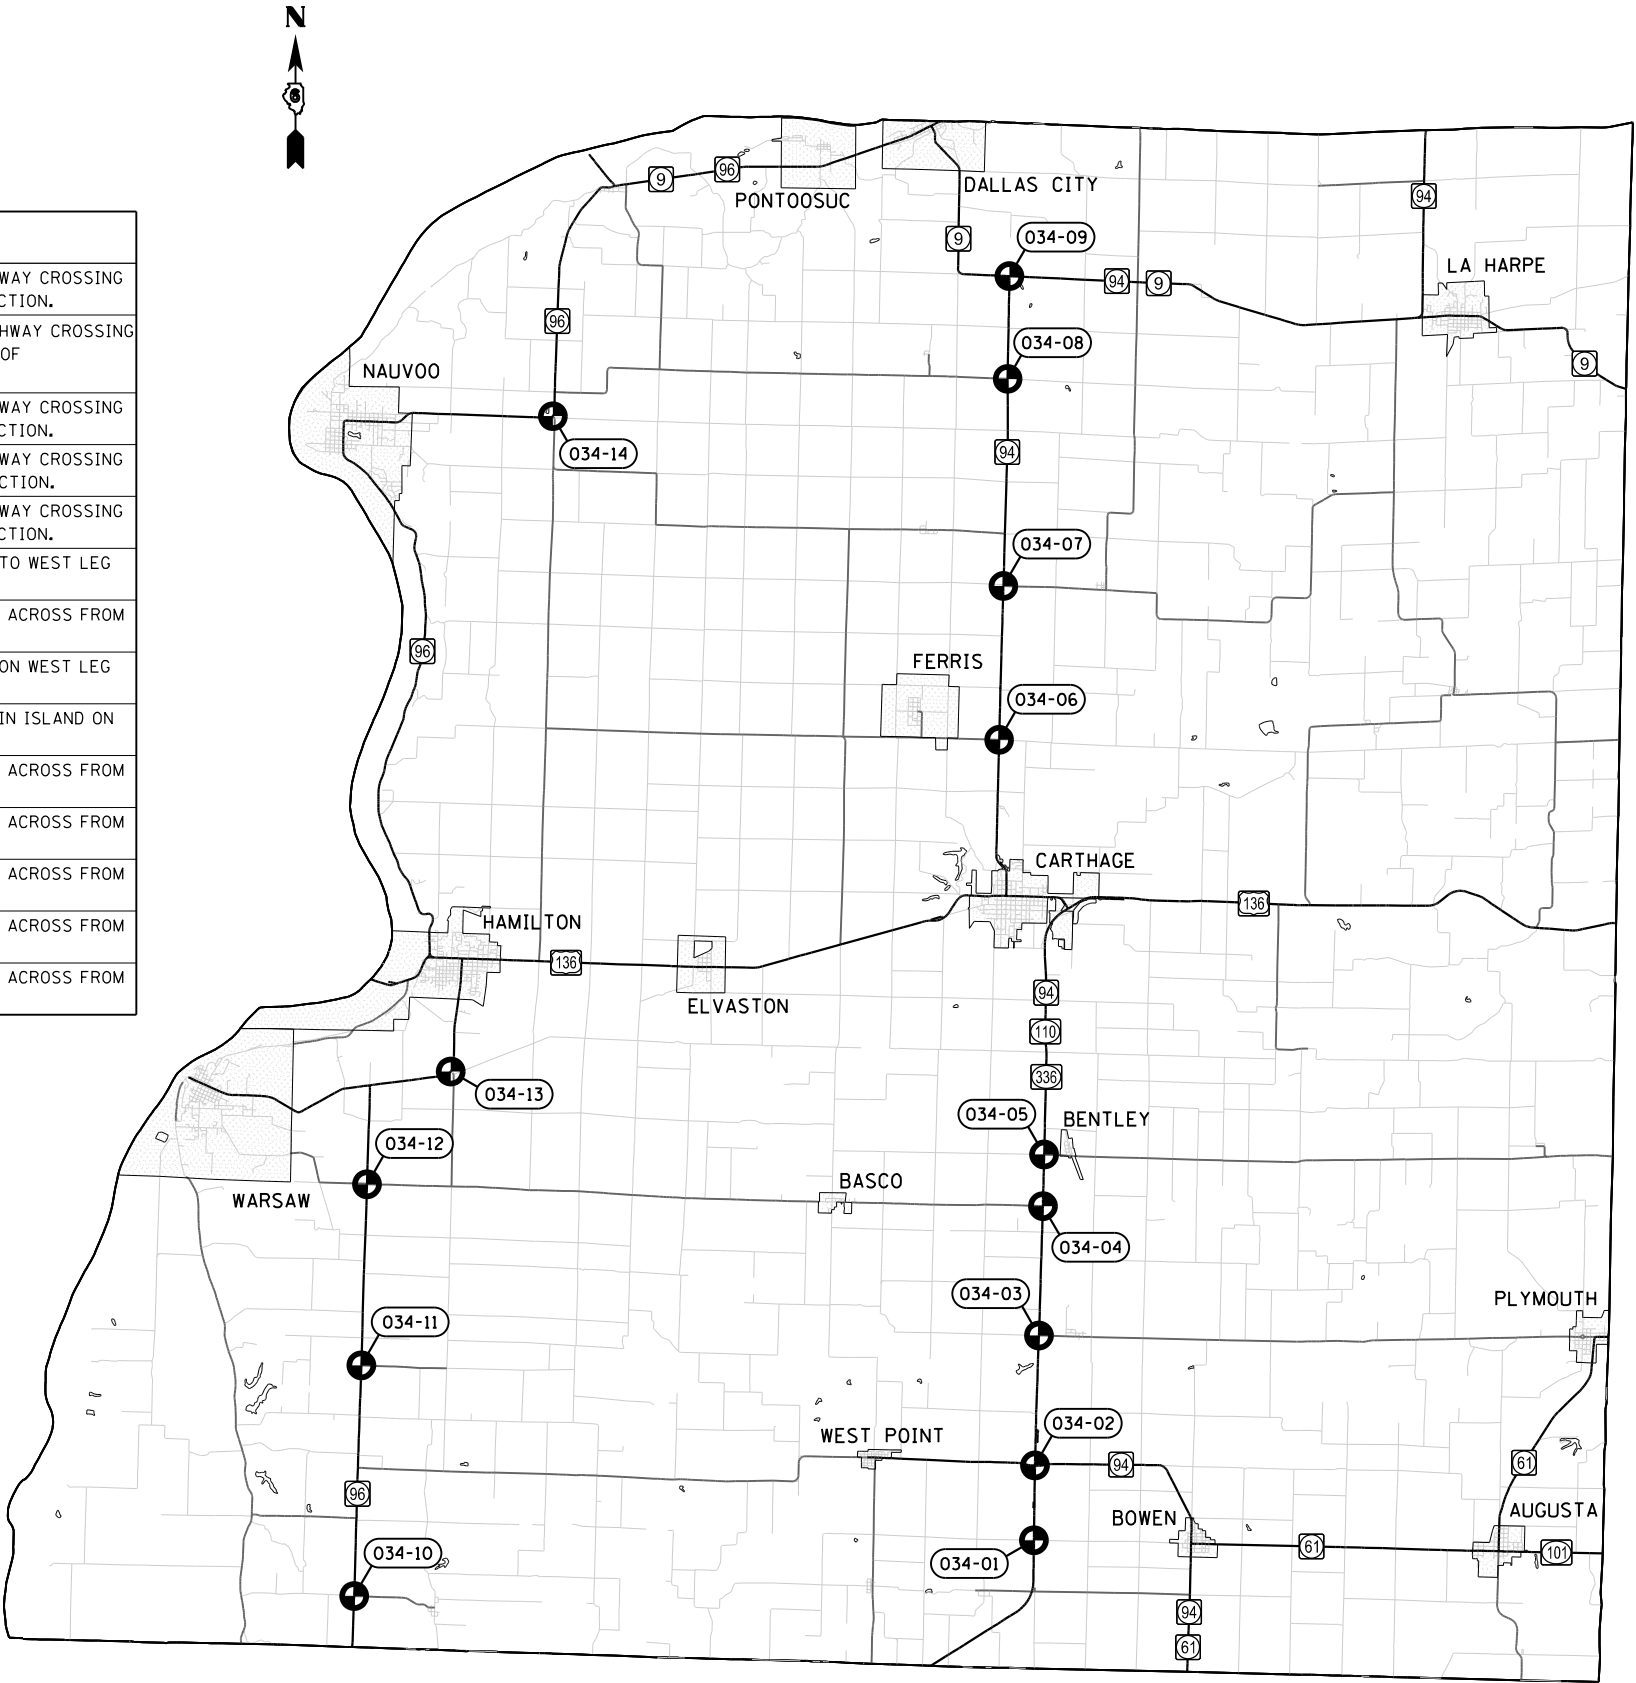


HANCOCK COUNTY

FILE NAME :	USER NAME = Verenskifa	DESIGNED -	REVISED -	STATE OF ILLINOIS DEPARTMENT OF TRANSPORTATION	LOCATION MAP HANCOCK COUNTY				F.A. RTE.	SECTION	COUNTY	TOTAL SHEETS	SHEET NO.
p:\11084EBIDINTEG\Illinois.gov\PWIDOT\Documents\IDOT Offices\District 6\Projects\0672108\Drawings\0672108-05-Location\0672108-05-Location.dgn		CHECKED -	REVISED -						VAR	...	**	32	14
Default	PLOT SCALE = 100.0000 ' / in.	CHECKED -	REVISED -		CONTRACT NO. 72108								
	PLOT DATE = 3/1/2016	DATE -	REVISED -		ILLINOIS FED. AID PROJECT								
					SCALE:	SHEET	OF	SHEETS	STA.	TO	STA.		



BEACON & SIGNING LOCATIONS

LOCATION	DESCRIPTION	SCOPE OF WORK
054-01	IL 54 & CH 1 (MOUNT PULASKI RD)	REPLACE EXISTING STOP SIGNS AND ADD RED FLASHING BEACONS TO NORTH & SOUTH LEGS OF INTERSECTION.
054-02	IL 54 & MCDONALD ST	REPLACE EXISTING STOP SIGN AND ADD RED FLASHING BEACON IN ISLAND ON WEST LEG OF INTERSECTION.
054-03	IL 121 & CH 6 (BEASON RD)	REPLACE EXISTING STOP AHEAD SIGN AND ADD YELLOW FLASHING BEACON ON NORTH LEG OF INTERSECTION.
054-04	IL 121 & MCDONALD ST IN MOUNT PULASKI	REPLACE EXISTING STOP SIGN AND ADD RED FLASHING BEACON ON EAST LEG OF INTERSECTION.
054-05	IL 121 & CH 10 (CHAPEL ST) IN MOUNT PULASKI	REPLACE EXISTING STOP SIGN AND ADD RED FLASHING BEACON ON WEST LEG OF INTERSECTION.
054-06	US 136 & CH 25 (1750TH AVE)	REPLACE EXISTING STOP SIGN AND ADD RED FLASHING BEACON ON SOUTH LEG OF INTERSECTION.
054-07	LINCOLN PARKWAY & CH 27 (NICHOLSON ST) IN LINCOLN	REPLACE EXISTING STOP SIGN & DIVIDED HIGHWAY CROSSING SIGN AND ADD RED FLASHING BEACON ON NORTH LEG OF INTERSECTION.
054-08	SOUTH ST & OLD ROUTE 66 IN ATLANTA	REPLACE EXISTING STOP SIGNS & ALL WAY PLAQUES AND ADD RED FLASHING BEACONS ON ALL LEGS OF INTERSECTION.

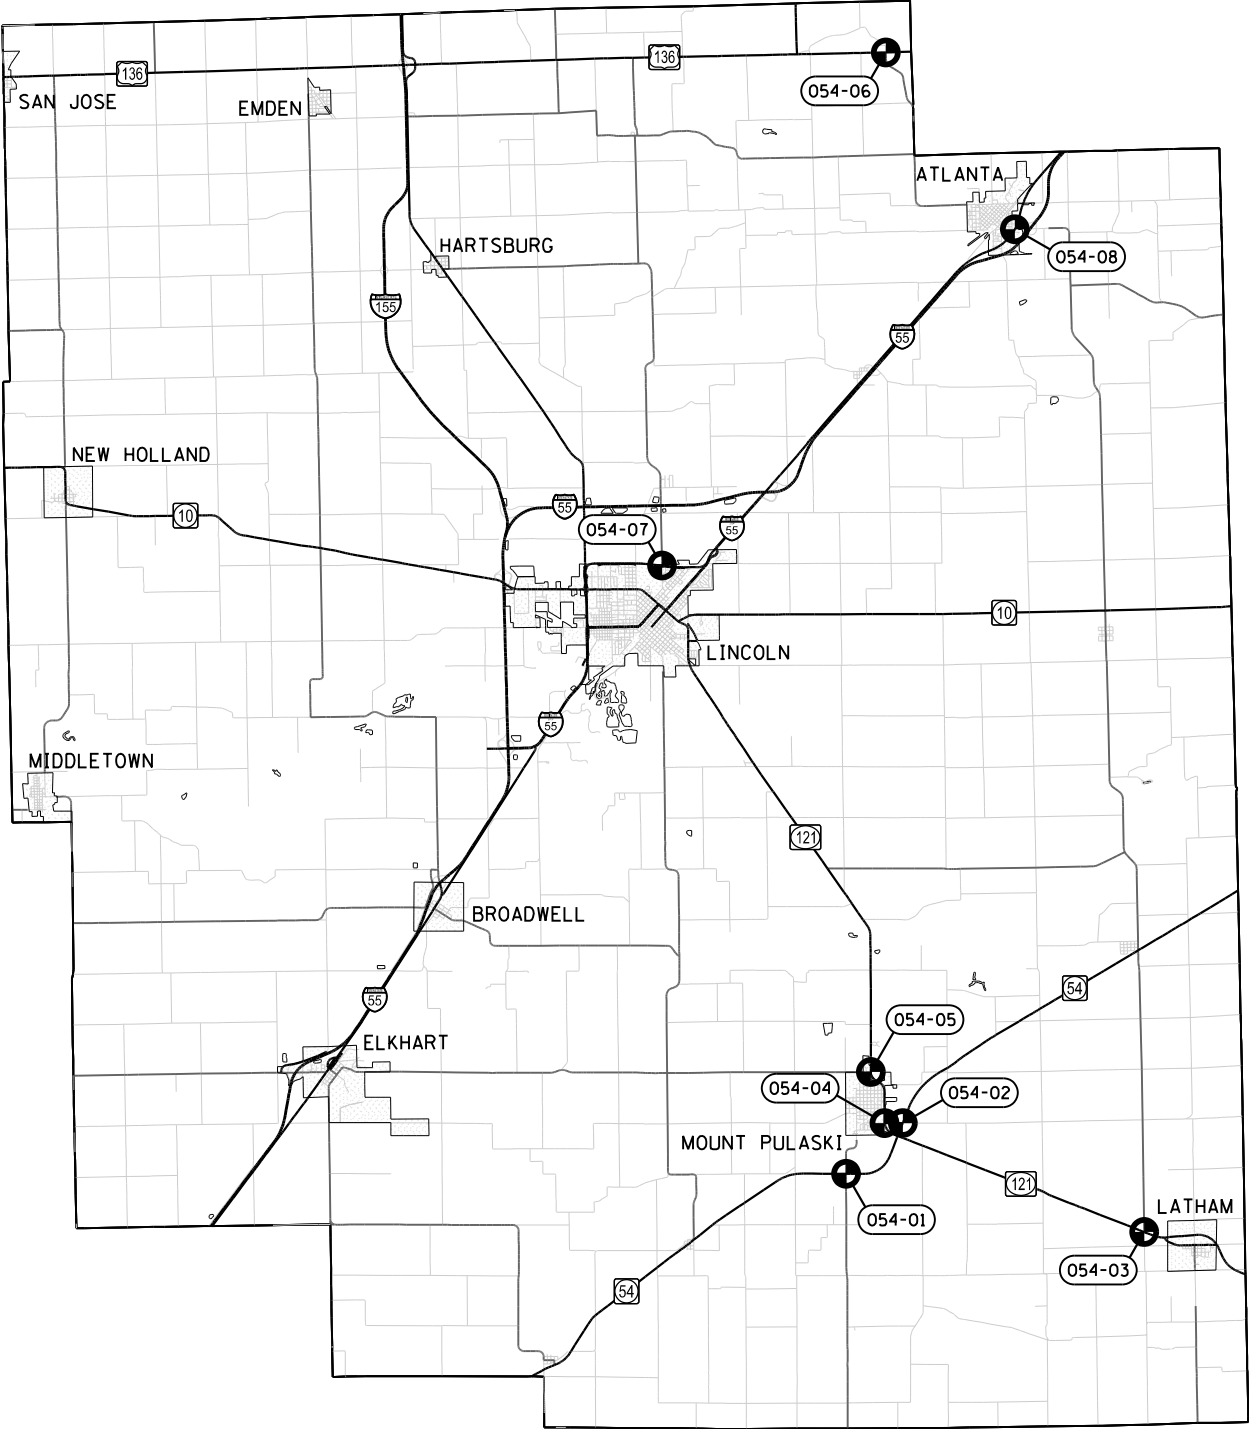


LOGAN COUNTY

BEACON & SIGNING LOCATIONS

LOCATION	DESCRIPTION	SCOPE OF WORK
059-01	IL 4 & CH 3 (RENKEN RD) IN STAUNTON	ADD TWO-DIRECTION LARGE ARROW SIGN WITH OBJECT MARKERS ACROSS FROM WEST LEG OF INTERSECTION.
059-02	IL 4 & CH 14 (BUNKER HILL RD)	REPLACE EXISTING STOP AHEAD SIGN AND ADD YELLOW FLASHING BEACON ON WEST LEG OF INTERSECTION.
059-03	IL 4 & IL 138 (DORSEY RD) IN MOUNT CLARE	ADD TWO-DIRECTION LARGE ARROW SIGN AND REPLACE EXISTING ILLINOIS ROUTE SIGNS AND DIRECTIONAL ARROW SIGNS AT NORTHEAST CORNER OF INTERSECTION FACING THE WEST LEG.
059-04	IL 4 & CH 56 (MONTEREY COAL CO RD)	ADD TWO-DIRECTION LARGE ARROW SIGN WITH OBJECT MARKERS ACROSS FROM WEST LEG OF INTERSECTION.
059-05	IL 4 & CH 3 (OLD LITCHFIELD RD)	ADD TWO-DIRECTION LARGE ARROW SIGN WITH OBJECT MARKERS AT NORTHWEST CORNER OF INTERSECTION FACING THE EAST LEG.
059-06	IL 4 & CH 18 (HETTICK/STANDARD CITY RD)	ADD CROSS TRAFFIC DOES NOT STOP PLAQUE TO EXISTING STOP SIGNS ON EAST & WEST LEGS OF INTERSECTION.
059-07	IL 4 & CH 11 (RICHEY RD)	ADD TWO-DIRECTION LARGE ARROW SIGN WITH OBJECT MARKERS ACROSS FROM WEST LEG OF INTERSECTION.
059-08	IL 16 & CH 57 (S SHIPMAN BLACKTOP) IN SHIPMAN	REPLACE EXISTING STOP SIGN AND ADD RED FLASHING BEACON IN ISLAND ON SOUTH LEG OF INTERSECTION.
059-09	IL 111/IL 108 & IL 108	REPLACE EXISTING STOP SIGN & CROSS TRAFFIC DOES NOT STOP PLAQUE AND ADD RED FLASHING BEACON ON WEST LEG OF INTERSECTION
059-10	OLD ROUTE 66 (SCENIC) & CH 29 (MT OLIVE RD)	ADD CROSS TRAFFIC DOES NOT STOP PLAQUE TO EXISTING STOP SIGNS ON NORTH & SOUTH LEGS OF INTERSECTION.
059-11	OLD ROUTE 66 (SCENIC) & OLD ROUTE 66	ADD CROSS TRAFFIC DOES NOT STOP PLAQUE TO EXISTING STOP SIGN ON SOUTH LEG OF INTERSECTION.


MACOUPIN COUNTY

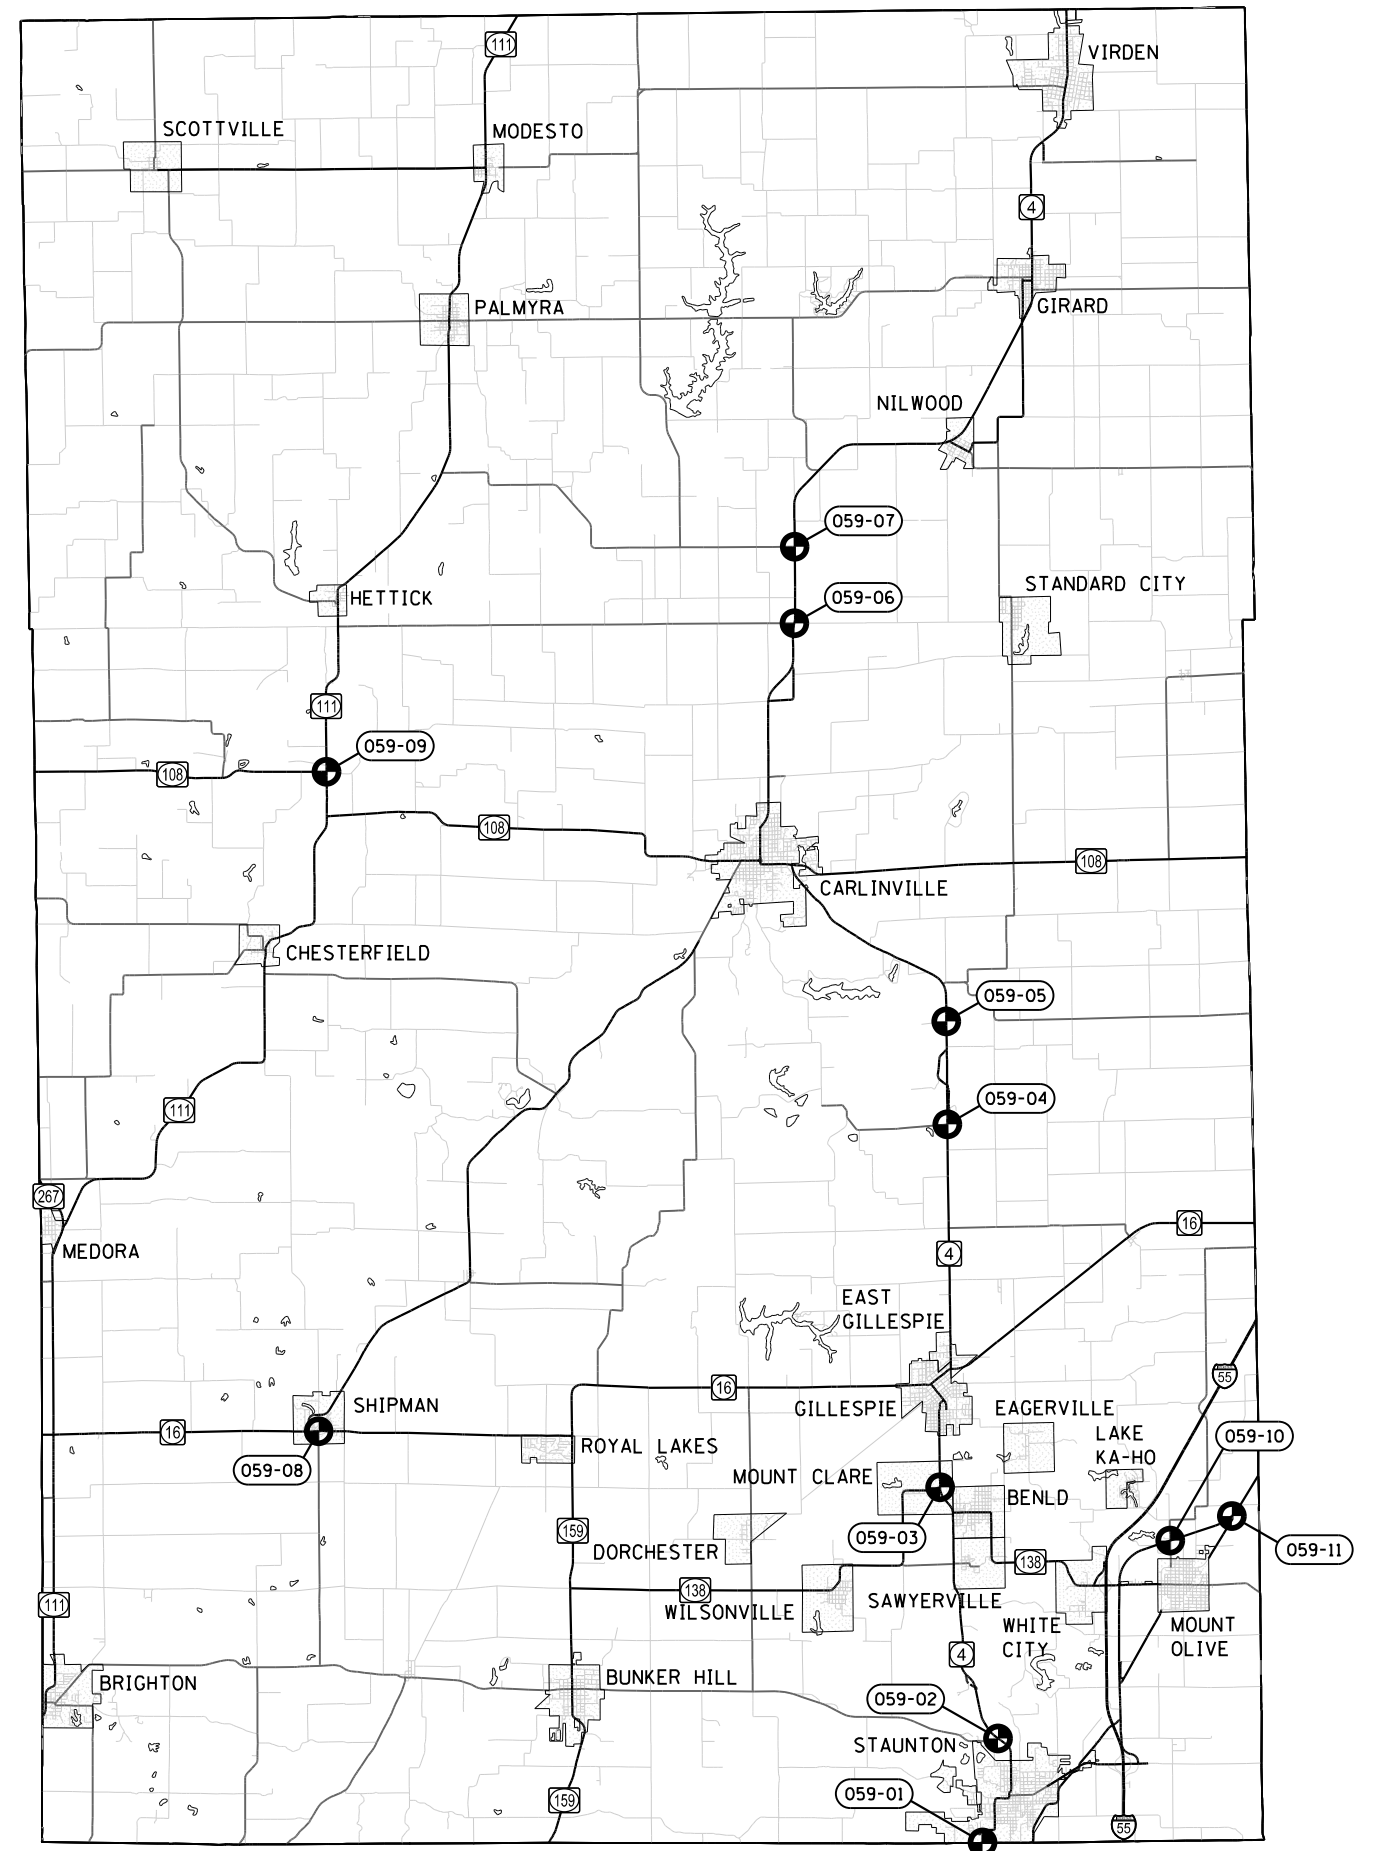

FILE NAME =	USER NAME = Verenskfo	DESIGNED -	REVISED -	STATE OF ILLINOIS DEPARTMENT OF TRANSPORTATION	LOCATION MAP MACOUPIN COUNTY				F.A.* RTE.	SECTION	COUNTY	TOTAL SHEETS	SHEET NO.
pw:\IL084EBID\INTEG\Illinois.gov\PIDOT\Documents\IDOT Offices\District 6\Projects\0672108\DWG\0672108-shd-05-Location.dgn					*VAR	32	16				
	PLOT SCALE = 100.0000 ' / in.	CHECKED -	REVISED -		CONTRACT NO. 72108								
Default	PLOT DATE = 3/1/2016	DATE -	REVISED -		SCALE:	SHEET	OF	SHEETS	STA.	TO STA.	ILLINOIS FED. AID PROJECT		

BEACON & SIGNING LOCATIONS

LOCATION	DESCRIPTION	SCOPE OF WORK
063-01	IL 10 & IL 29	REPLACE EXISTING STOP SIGNS & ALL WAY PLAQUES AND ADD RED FLASHING BEACONS ON ALL LEGS OF INTERSECTION (ISLANDS ON EAST & WEST LEGS).
063-02	IL 78 & 600 N RD	ADD TWO-DIRECTION LARGE ARROW SIGN WITH OBJECT MARKERS ACROSS FROM EAST LEG OF INTERSECTION.
063-03	IL 97 & 1200 N RD/EASTON BLACKTOP	ADD TWO-DIRECTION LARGE ARROW SIGN WITH OBJECT MARKERS ACROSS FROM EAST LEG OF INTERSECTION.
063-04	US 136 & IL 10	REPLACE EXISTING STOP SIGN & CROSS TRAFFIC DOES NOT STOP PLAQUE AND ADD RED FLASHING BEACON IN ISLAND ON SOUTH LEG OF INTERSECTION.
063-05	US 136 & CH 4 (FORREST CITY BLACKTOP)	REPLACE EXISTING STOP SIGN AND ADD RED FLASHING BEACON ON NORTH LEG OF INTERSECTION.
063-06	US 136/IL 29 & SOUTH IL 29	REPLACE EXISTING STOP SIGN & CROSS TRAFFIC DOES NOT STOP PLAQUE AND ADD RED FLASHING BEACON IN ISLAND ON SOUTH LEG OF INTERSECTION.
063-07	US 136/IL 29 & NORTH IL 29	REPLACE EXISTING STOP SIGN & CROSS TRAFFIC DOES NOT STOP PLAQUE AND ADD RED FLASHING BEACON IN ISLAND ON NORTH LEG OF INTERSECTION.

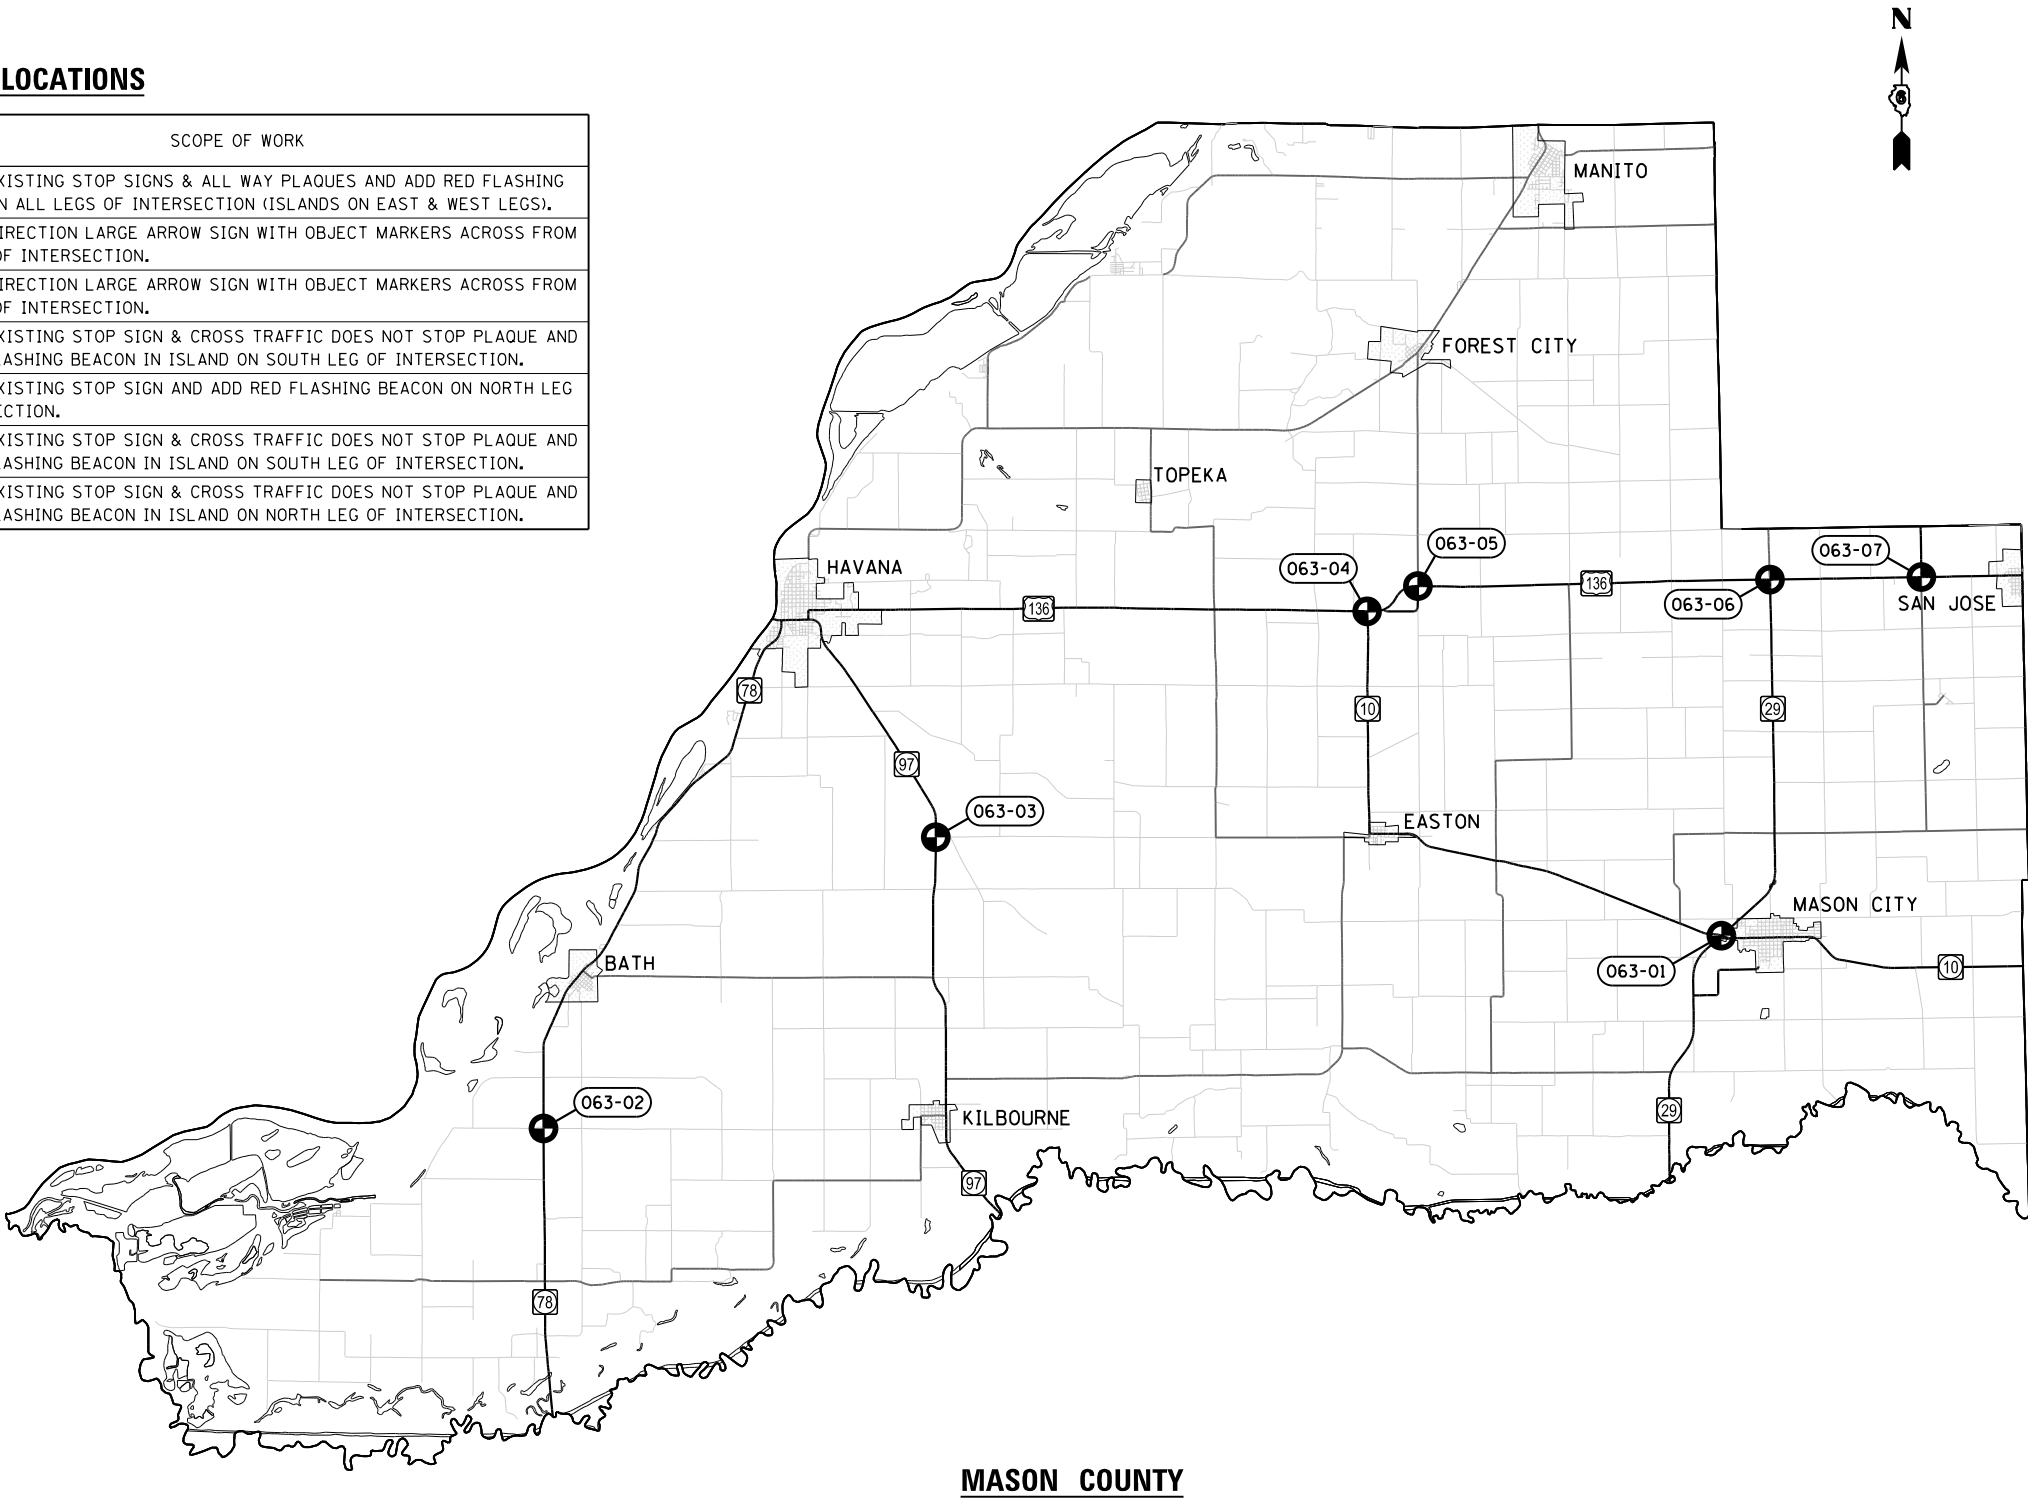


MASON COUNTY



BEACON & SIGNING LOCATIONS


LOCATION	DESCRIPTION	SCOPE OF WORK
065-01	IL 29 & IL 123	REPLACE EXISTING STOP SIGN & CROSS TRAFFIC DOES NOT STOP PLAQUE AND ADD RED FLASHING BEACON IN ISLAND ON WEST LEG OF INTERSECTION AND ADD TWO-DIRECTION LARGE ARROW SIGN WITH OBJECT MARKER ACROSS FROM WEST LEG OF INTERSECTION.
065-02	IL 97 & CH 7 (FAIRGROUNDS ST) IN PETERSBURG	ADD TWO-DIRECTION LARGE ARROW SIGN WITH OBJECT MARKERS ACROSS FROM NORTH LEG OF INTERSECTION AND ADD INTERSECTION WARNING SIGNS WITH ADVANCED STREET NAME PLAQUES (FAIRGROUDS ST) ON EAST & WEST LEGS OF INTERSECTION.
065-03	IL 123 & CH 16 (CURTIS BLACKTOP)	REPLACE EXISTING STOP SIGN AND ADD RED FLASHING BEACON ON NORTH LEG OF INTERSECTION.

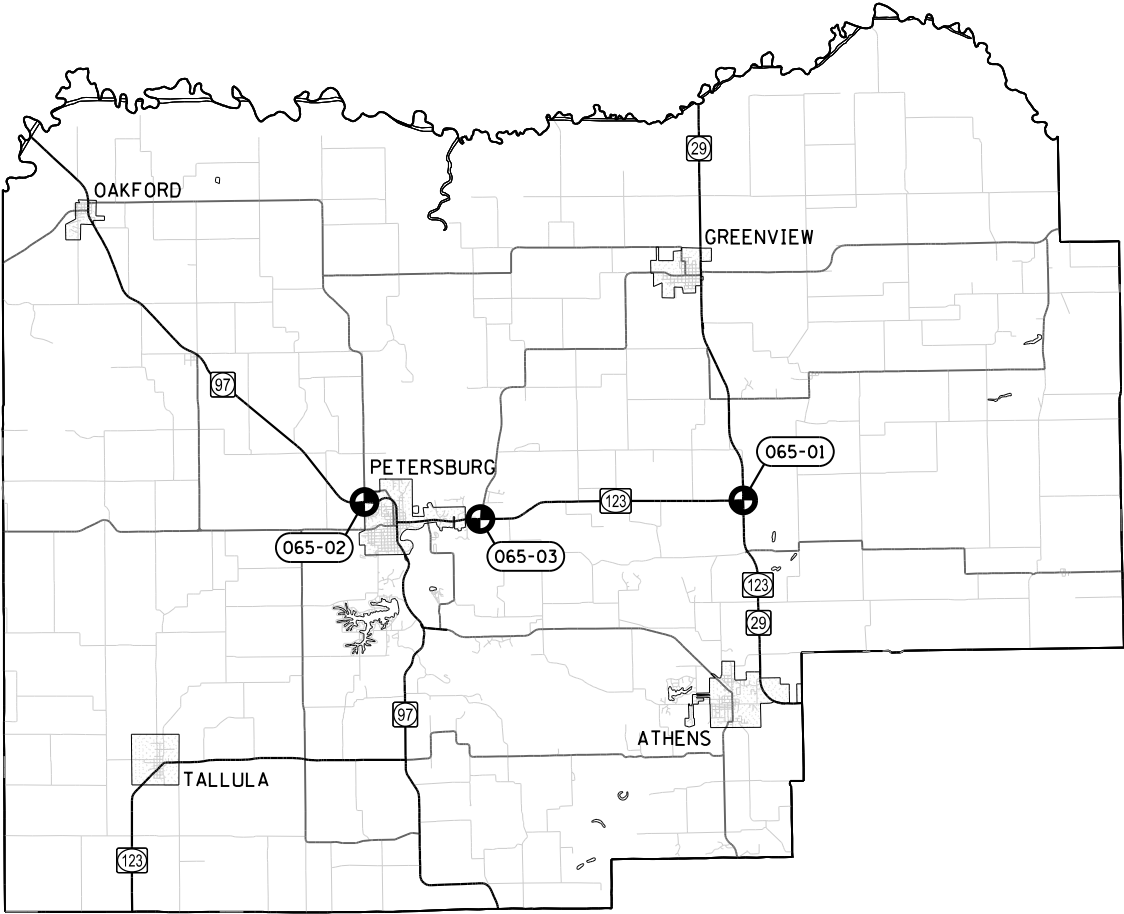

MENARD COUNTY

BEACON & SIGNING LOCATIONS

LOCATION	DESCRIPTION	SCOPE OF WORK
068-01	IL 185 & CH 5 (COFFEEN BLACKTOP) IN COFFEEN	ADD CROSS TRAFFIC DOES NOT STOP PLAQUE TO EXISTING STOP SIGN ON NORTH LEG OF INTERSECTION.
068-02	IL 185 & CH 7 (FILMORE RD/BURG RD)	REPLACE EXISTING STOP SIGN AND ADD RED FLASHING BEACON ON NORTH LEG OF INTERSECTION.
068-03	IL 185 & CH 28 (MULBERRY GROVE RD)	REPLACE EXISTING STOP SIGN AND ADD RED FLASHING BEACON ON SOUTH LEG OF INTERSECTION.

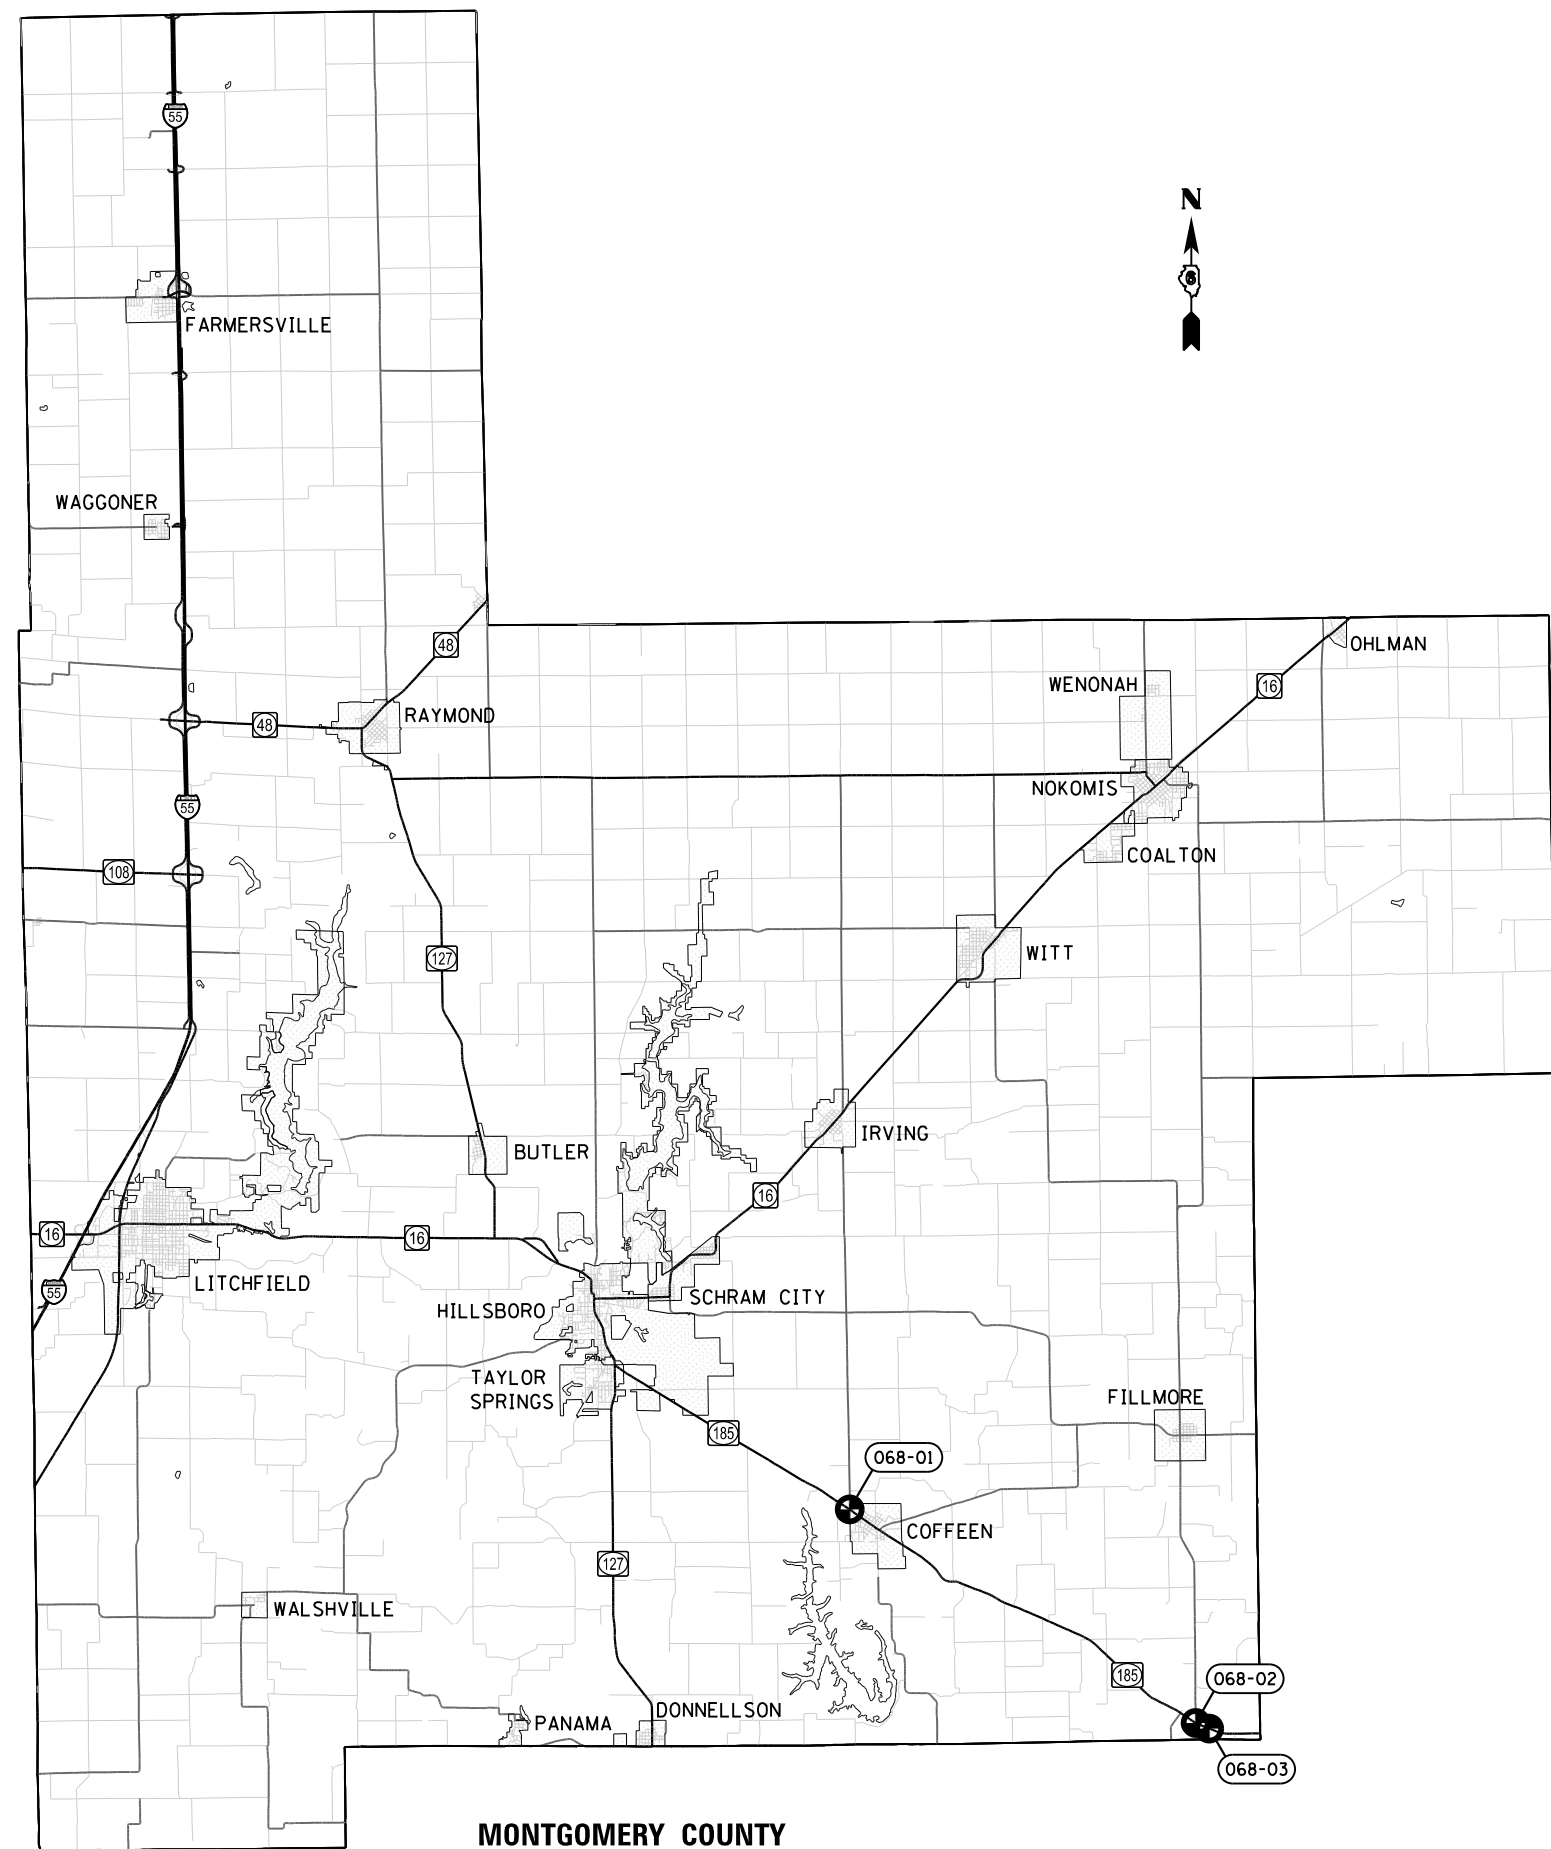


MONTGOMERY COUNTY

FILE NAME =	USER NAME = Verenskifa	DESIGNED -	REVISED -	STATE OF ILLINOIS DEPARTMENT OF TRANSPORTATION	LOCATION MAP MONTGOMERY COUNTY					F.A. RTE.	SECTION	COUNTY	TOTAL SHEETS	SHEET NO.
pwt\11084EBIDINTEGallinois.gov\PWIDOT\Documents\DOT Offices\District 6\Projects\0672108\Drawn Data\GA0\sheet\0672108-shr-06-loc-06-2.dgn			REVISED -							*VAR	32	19
Default	PLOT SCALE = 100.0000 ' / in.	CHECKED -	REVISED -		CONTRACT NO. 72108									
	PLOT DATE = 3/1/2016	DATE -	REVISED -		SCALE:	SHEET	OF	SHEETS	STA.	TO	STA.	ILLINOIS FED. AID PROJECT		

... D6 FLASHING LIGHTS 2016


- VARIOUS

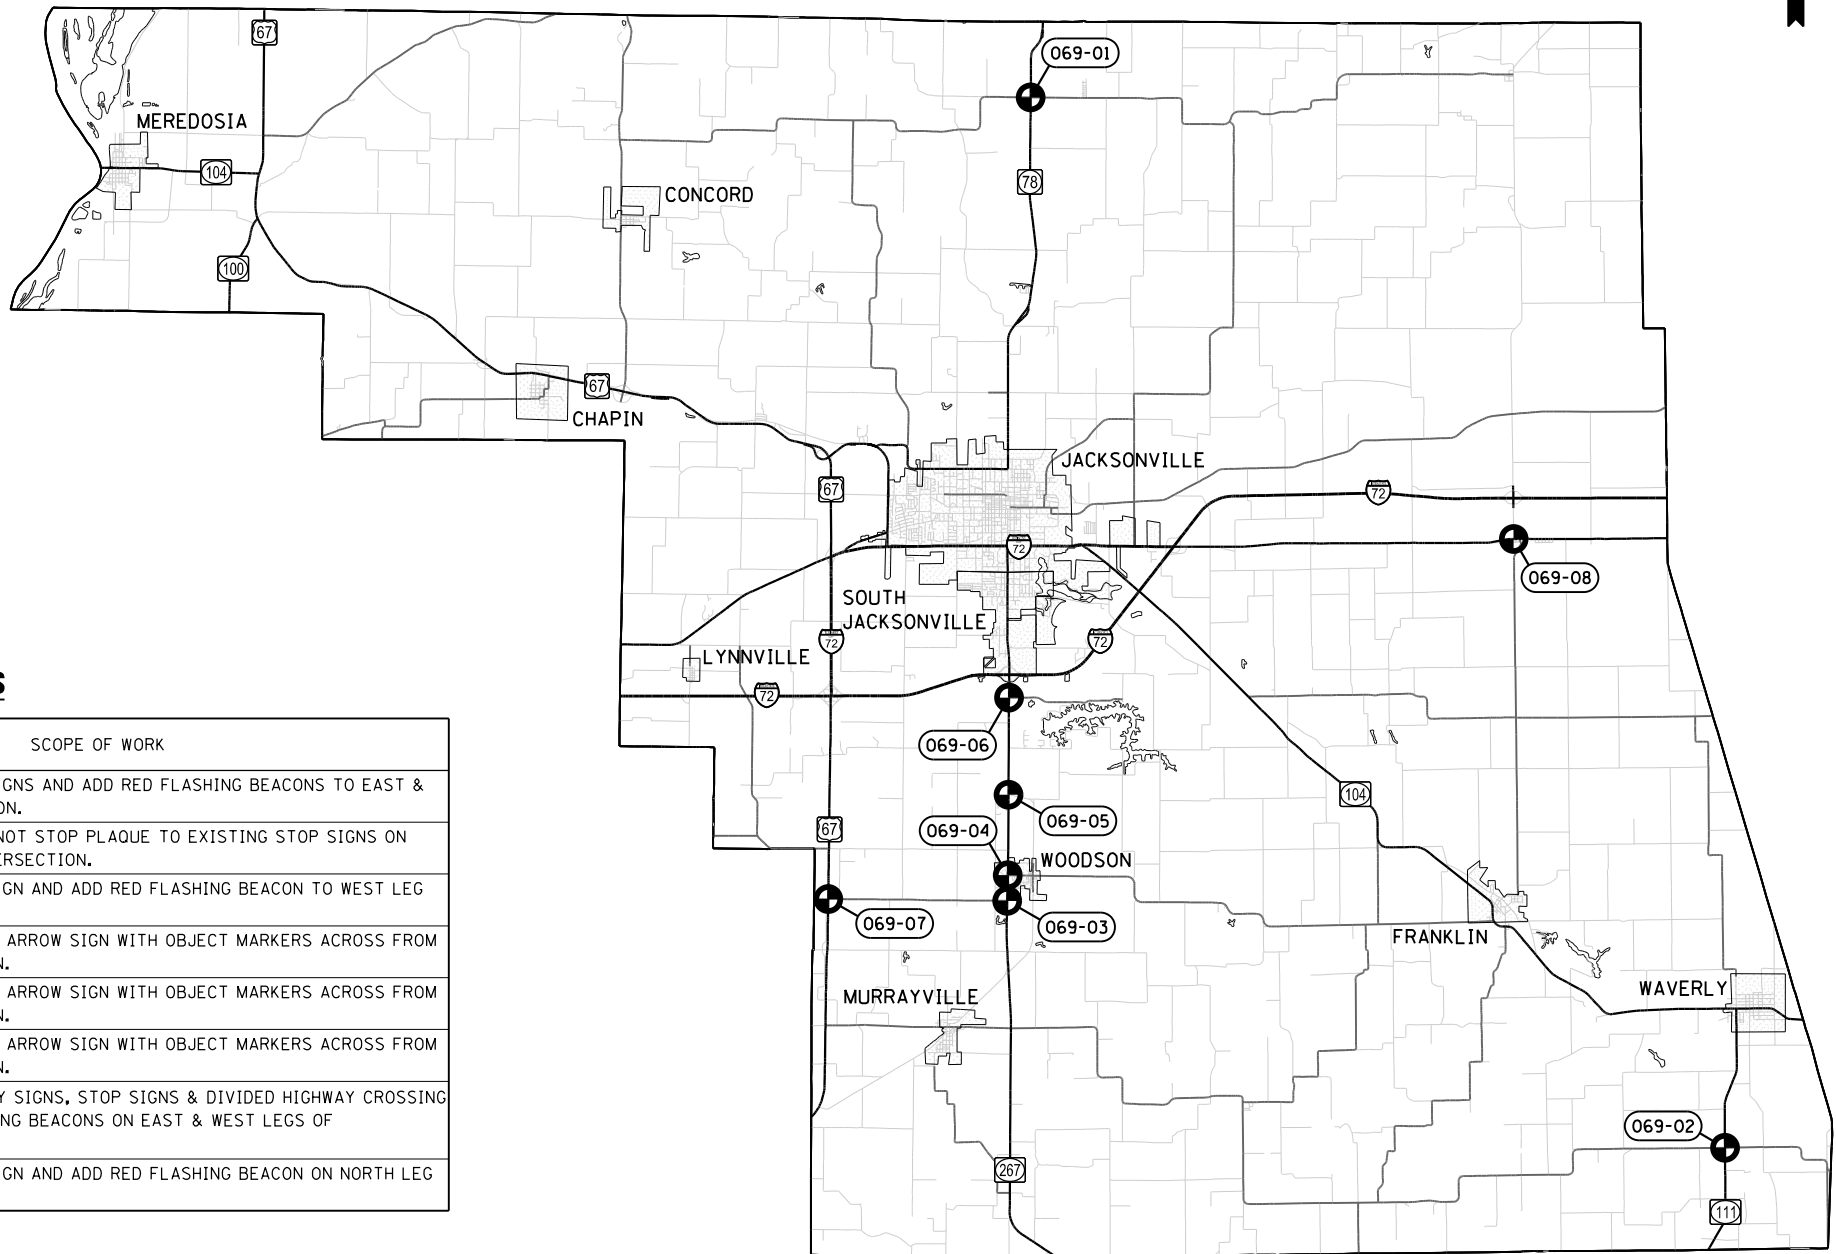

BEACON & SIGNING LOCATIONS

LOCATION	DESCRIPTION	SCOPE OF WORK
069-01	IL 78 & CH 9 (LITERBERRY/TRIOPIA RD)	REPLACE EXISTING STOP SIGNS AND ADD RED FLASHING BEACONS TO EAST & WEST LEGS OF INTERSECTION.
069-02	IL 111 & CH 18 (NORTONVILLE RD)	ADD CROSS TRAFFIC DOES NOT STOP PLAQUE TO EXISTING STOP SIGNS ON EAST & WEST LEGS OF INTERSECTION.
069-03	IL 267 & CH 28 (WOODSON/WINCHESTER RD)	REPLACE EXISTING STOP SIGN AND ADD RED FLASHING BEACON TO WEST LEG OF INTERSECTION.
069-04	IL 267 & CH 1 (WOODSON/FRANKLIN RD) IN WOODSON	ADD TWO-DIRECTION LARGE ARROW SIGN WITH OBJECT MARKERS ACROSS FROM EAST LEG OF INTERSECTION.
069-05	IL 267 & WOODSON RD	ADD TWO-DIRECTION LARGE ARROW SIGN WITH OBJECT MARKERS ACROSS FROM EAST LEG OF INTERSECTION.
069-06	IL 267 & CH 31 (NEW LAKE RD)	ADD TWO-DIRECTION LARGE ARROW SIGN WITH OBJECT MARKERS ACROSS FROM EAST LEG OF INTERSECTION.
069-07	US 67 & CH 28 (WOODSON/WINCHESTER RD)	REPLACE EXISTING ONE WAY SIGNS, STOP SIGNS & DIVIDED HIGHWAY CROSSING SIGNS AND ADD RED FLASHING BEACONS ON EAST & WEST LEGS OF INTERSECTION.
069-08	OLD US 36 & OLD IL 123 IN ALEXANDER	REPLACE EXISTING STOP SIGN AND ADD RED FLASHING BEACON ON NORTH LEG OF INTERSECTION.

MORGAN COUNTY

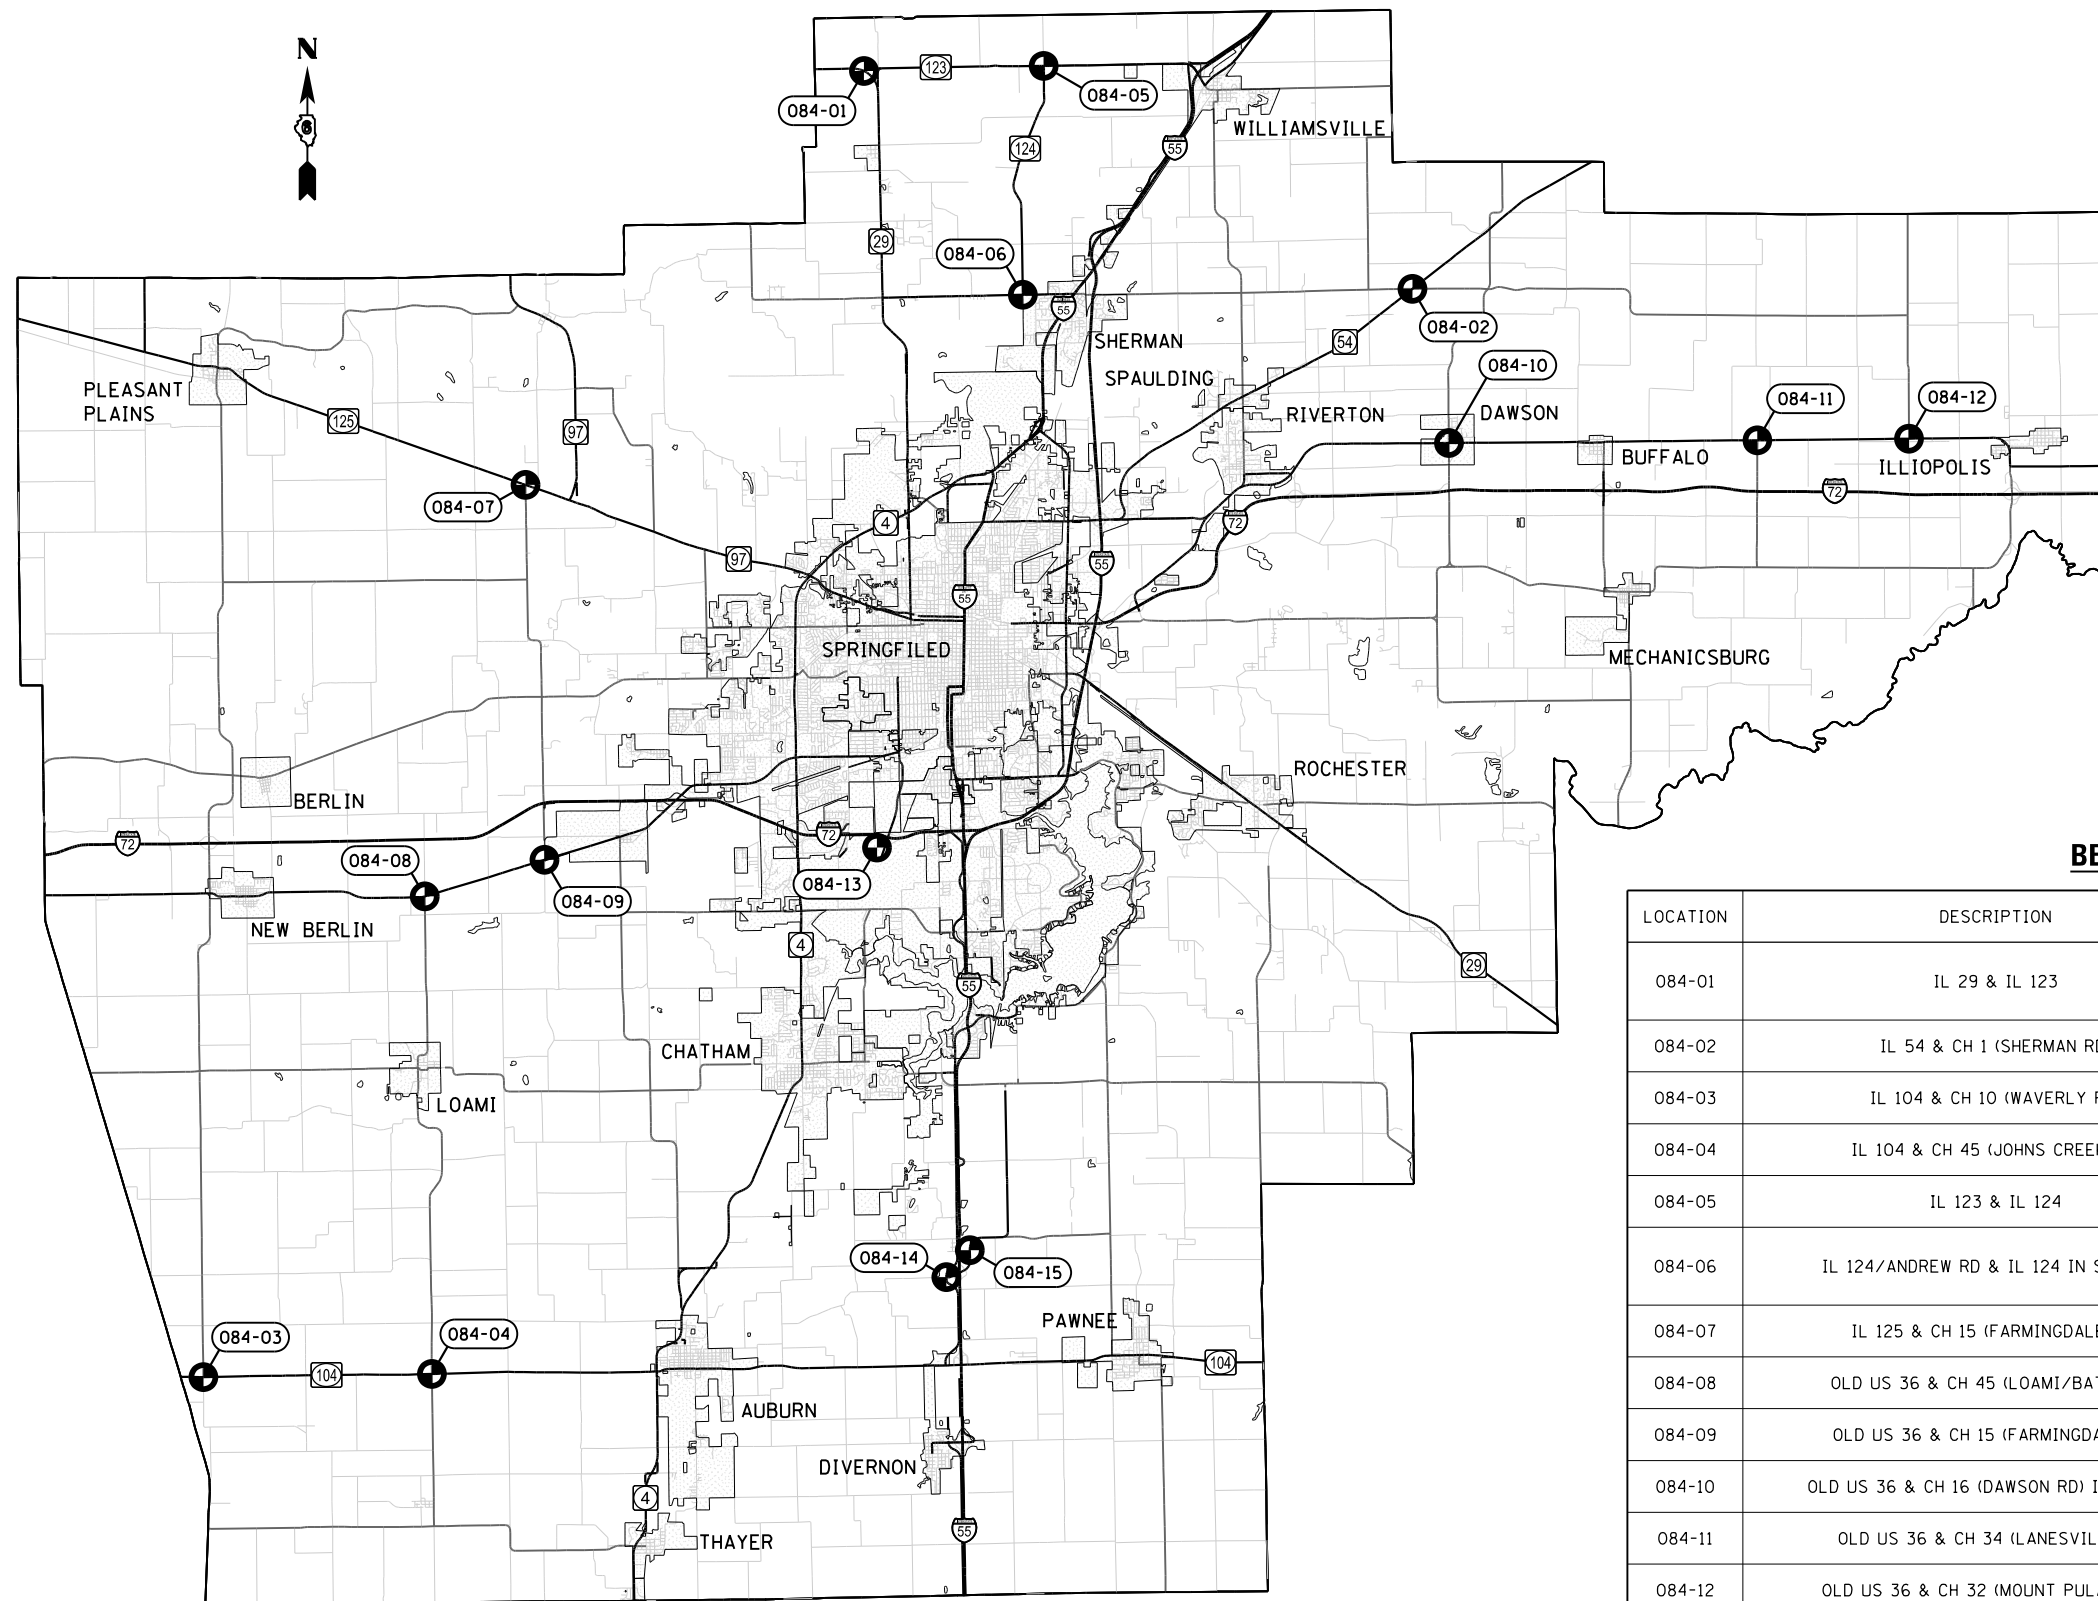

BEACON & SIGNING LOCATIONS


LOCATION	DESCRIPTION	SCOPE OF WORK
084-01	IL 29 & IL 123	REPLACE EXISTING STOP AHEAD SIGN AND ADD YELLOW FLASHING BEACON ON EAST LEG OF INTERSECTION AND ADD TWO-DIRECTION LARGE ARROW SIGN WITH OBJECT MARKERS ACROSS FROM EAST LEG OF INTERSECTION.
084-02	IL 54 & CH 1 (SHERMAN RD)	REPLACE EXISTING STOP AHEAD SIGNS AND ADD YELLOW FLASHING BEACONS ON EAST & WEST LEGS OF INTERSECTION.
084-03	IL 104 & CH 10 (WAVERLY RD)	REPLACE EXISTING STOP SIGN AND ADD RED FLASHING BEACON ON NORTH LEG OF INTERSECTION.
084-04	IL 104 & CH 45 (JOHNS CREEK RD)	REPLACE EXISTNG STOP SIGN AND ADD RED FLASHING BEACON ON NORTH & SOUTH LEGS OF INTERSECTION.
084-05	IL 123 & IL 124	REPLACE EXISTING STOP SIGN & CROSS TRAFFIC DOES NOT STOP PLAQUE AND RED FLASHING BEACON IN ISLAND ON SOUTH LEG OF INTERSECTION.
084-06	IL 124/ANDREW RD & IL 124 IN SHERMAN	REPLACE EXISTING STOP SIGN, STOP AT LINE SIGN & CROSS TRAFFIC DOES NOT STOP PLAQUE AND ADD RED FLASHING BEACON ON NORTH SIDE OF INTERSECTION.
084-07	IL 125 & CH 15 (FARMINGDALE RD)	REPLACE EXISITNG STOP SIGN AND ADD RED FLASHING BEACON ON SOUTH LEG OF INTERSECTION.
084-08	OLD US 36 & CH 45 (LOAMI/BATES RD)	REPLACE EXISTNG STOP AHEAD SIGN AND ADD YELLOW FLASHING BEACON ON SOUTH LEG OF INTERSECTION.
084-09	OLD US 36 & CH 15 (FARMINGDALE RD)	REPLACE EXISTING STOP AHEAD SIGN AND ADD YELLOW FLASHING BEACON ON NORTH LEG OF INTERSECTION.
084-10	OLD US 36 & CH 16 (DAWSON RD) IN DAWSON	REPLACE EXISTING STOP SIGN AND ADD RED FLASHING BEACON ON SOUTH LEG OF INTERSECTION.
084-11	OLD US 36 & CH 34 (LANESVILLE RD)	ADD TWO-DIRECTION LARGE ARROW SIGN WITH OBJECT MARKERS ACROSS FROM SOUTH LEG OF INTERSECTION.
084-12	OLD US 36 & CH 32 (MOUNT PULASKI RD)	REPLACE EXISTING STOP AHEAD SIGN AND ADD YELLOW FLASHING BEACON ON NORTH LEG OF INTERSECTION.
084-13	RECREATION DR	AT NORTH CURVE ADD A ONE-DIRECTION ARROW SIGN FACING EASTBOUND AND ADD A ONE-DIRECTION ARROW SIGN FACING WESTBOUND WITH YELLOW DUAL ALTERNATING FLASHING BEACONS. AT SOUTH CURVE ADD CHEVRON ALIGNMENT SIGNS FACING EASTBOUND & WESTBOUND.
084-14	PALM RD/FRAZEE RD WEST OF I-55 AT GLENARM INTERCHANGE	ADD CHEVRON SIGNS FACING NORTHBOUND & SOUTHBOUND.
084-15	OLD ROUTE 66 EAST OF I-55 AT GLENARM INTERCHANGE	ADD CHEVRON SIGNS FACING NORTHBOUND & SOUTHBOUND.

*SEE SHEETS 25 TO 29 FOR PLAN VIEW DETAILS.

FILE NAME =	USER NAME = Verenskifa	DESIGNED -	REVISED -	<div>STATE OF ILLINOIS</div> <div>DEPARTMENT OF TRANSPORTATION</div>	<div>LOCATION MAP</div> <div>SANGAMON COUNTY</div>	F.A. RTE.	SECTION	COUNTY	TOTAL SHEETS	SHEET NO.
pw:\IL084EBIDINTEG\Illinois.gov\PIDOT\Documents\DOT Offices\District 6\Projects\D672108\Drawings\GAD\Sheets\D672108-shr-06-Location-Map.dgn		CHECKED -	REVISED -			*VAR	***	**	32	22
	PLOT SCALE = 100.0000 ' / in.					CONTRACT NO. 72108				
Default	PLOT DATE = 3/1/2016	DATE -	REVISED -			SCALE:	SHEET	OF	SHEETS	STA.

*** D6 FLASHING LIGHTS 2016

** VARIOUS

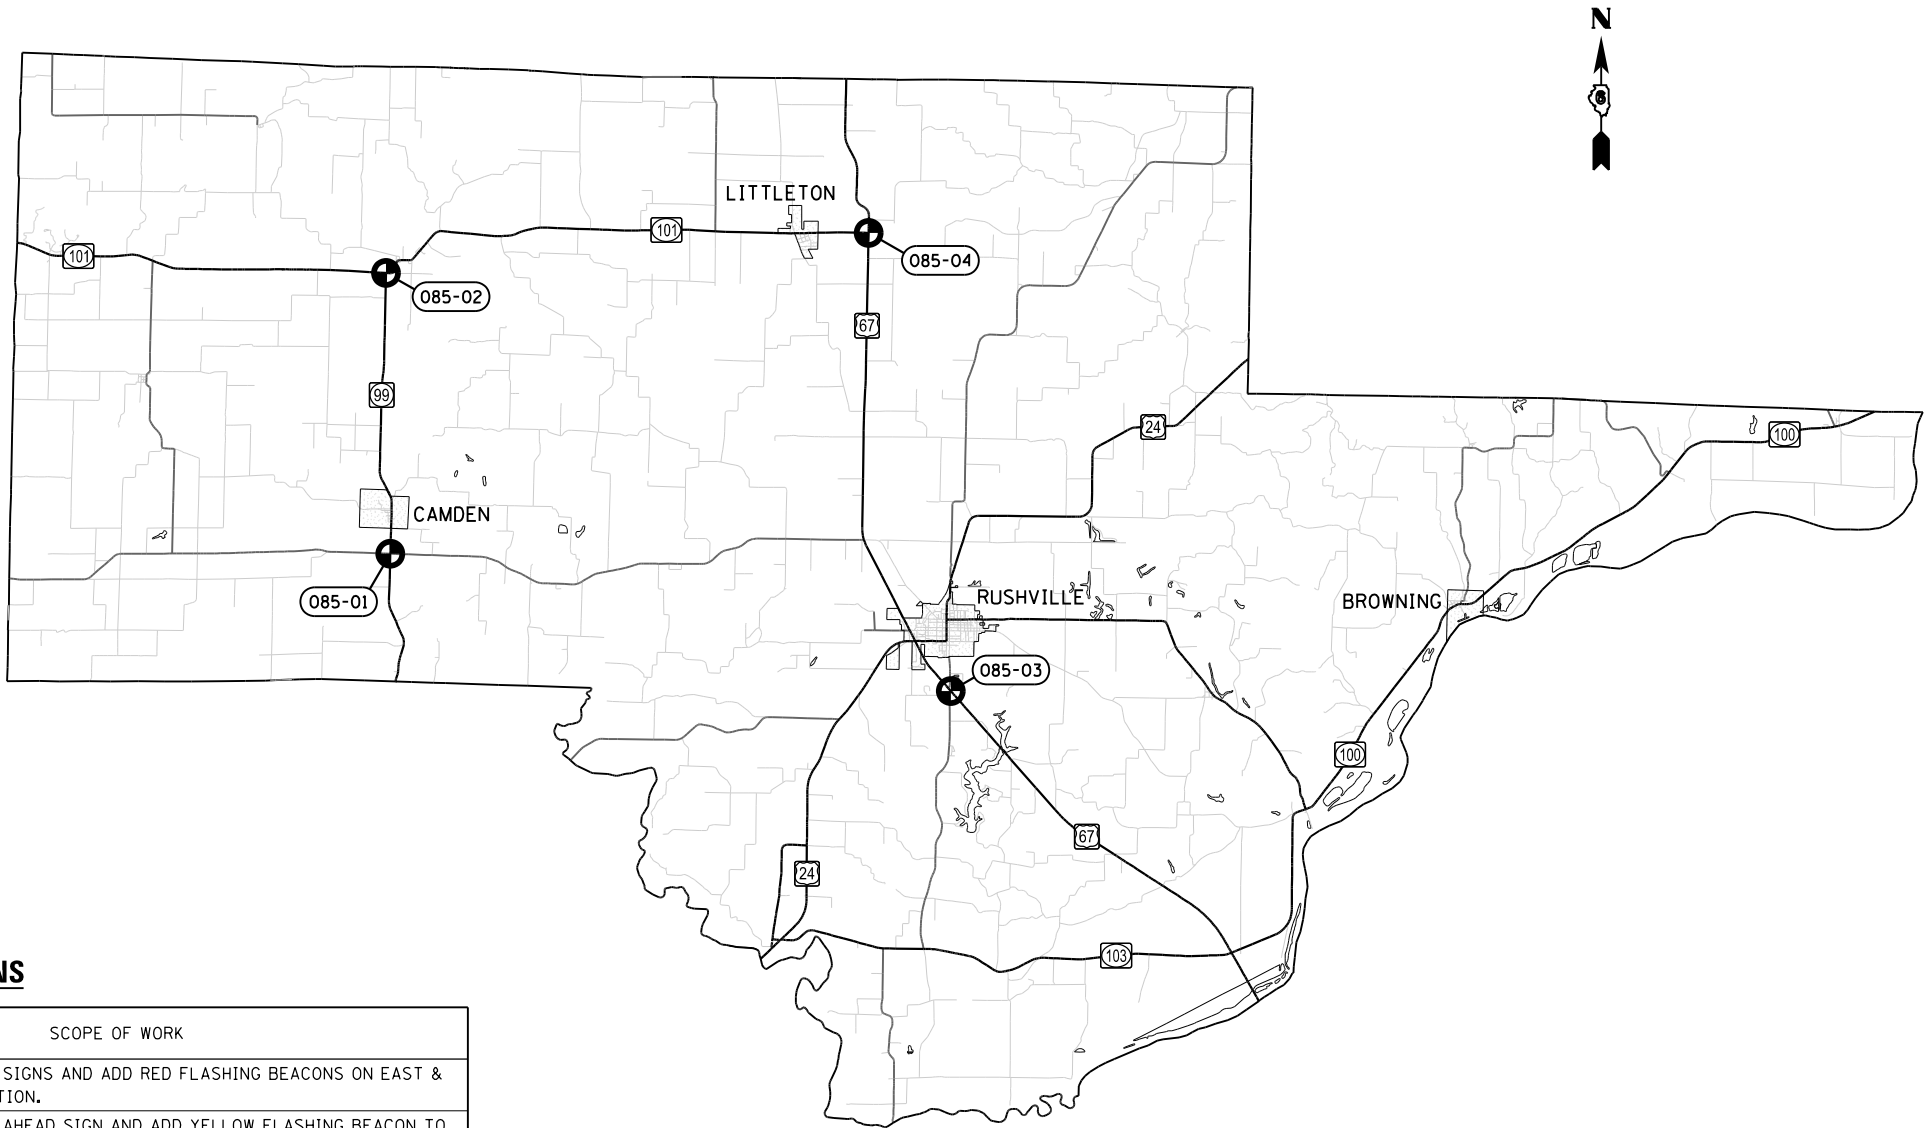


SCHUYLER COUNTY

BEACON & SIGNING LOCATIONS

LOCATION	DESCRIPTION	SCOPE OF WORK
O85-01	IL 99 & CH5 (CAMDEN RD)	REPLACE EXISTING STOP SIGNS AND ADD RED FLASHING BEACONS ON EAST & WEST LEGS OF INTERSECTION.
O85-02	IL 99 & IL 101	REPLACE EXISTING STOP AHEAD SIGN AND ADD YELLOW FLASHING BEACON TO SOUTH LEG OF INTERSECTION.
O85-03	US 67 & CH 1 (SUGARGROVE RD)	ADD CROSS TRAFFIC DOES NOT STOP PLAQUE TO EXISTING STOP SIGN ON SOUTH LEG OF INTERSECTION.
O85-04	US 67 & IL 101	REPLACE EXISTING STOP SIGN AND ADD RED FLASHING BEACON ON WEST LEG OF INTERSECTION.

BEACON & SIGNING LOCATIONS

LOCATION	DESCRIPTION	SCOPE OF WORK
086-01	IL 106 & CH 8 (WINCHESTER-WOODSON RD)	REPLACE EXISTING STOP SIGN AND ADD RED FLASHING BEACON ON EAST LEG OF INTERSECTION AND ADD INTERSECTION WARNING SIGNS WITH ADVANCED STREET NAME PLAQUES (WOODS-WINCH RD) ON NORTH & SOUTH LEGS OF INTERSECTION.
086-02	IL 106 & HILLVIEW BLACKTOP	REPLACE EXISTING STOP SIGN AND ADD RED FLASHING BEACON ON SOUTH LEG OF INTERSECTION.

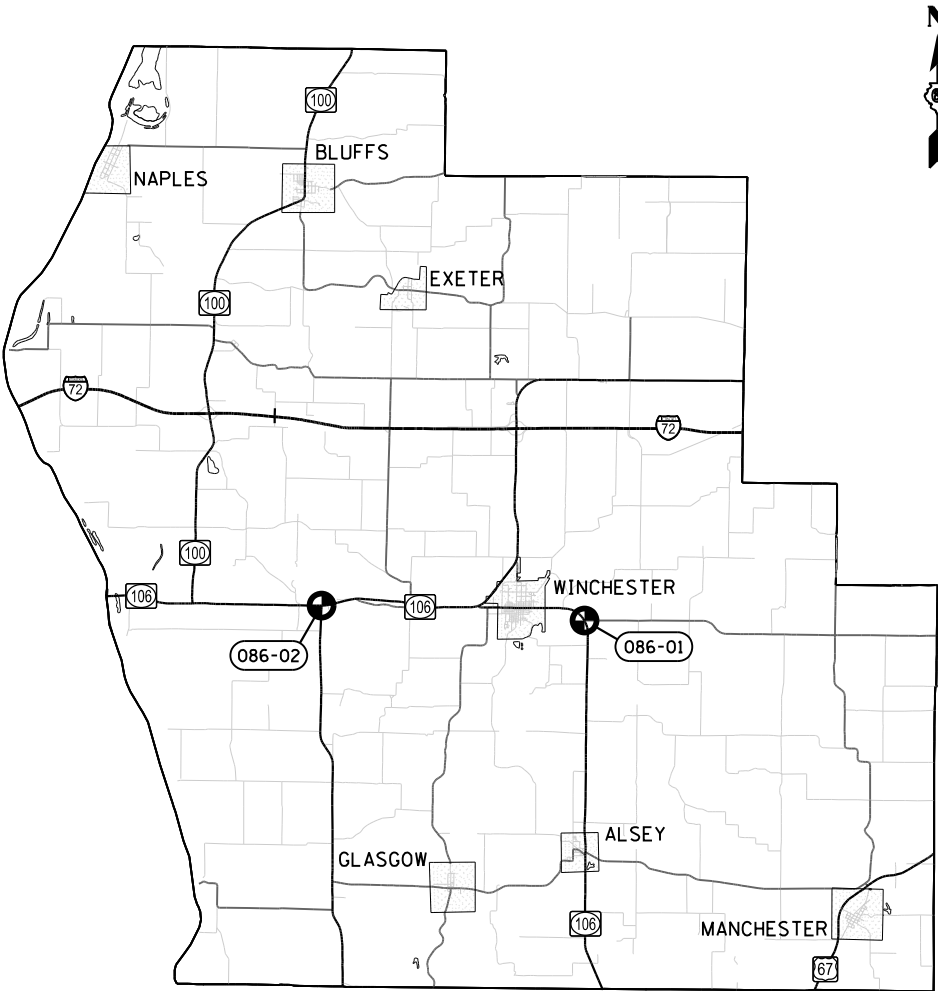


SCOTT COUNTY



MATCHLINE STA 24 + 00.00

FILE NAME =	USER NAME = Verenskifa	DESIGNED -	REVISED -	STATE OF ILLINOIS DEPARTMENT OF TRANSPORTATION	CHEVRON SIGNING PLAN SHEETS LOCATION 084-14 - SANGAMON COUNTY				F.A. RTE.	SECTION	COUNTY	TOTAL SHEETS	SHEET NO.	
p:\11\084EBID\INTEG\Illinois.gov\PIWIDOT\Documents\IDOT Offices\District 6\Projects\0672108\Drawings\0672108-sht-07-plan		CHECKED -	REVISED -		*VAR	...	**	32	26					
	PLOT SCALE = 200.0000 ' / in.	CHECKED -	REVISED -		CONTRACT NO. 72108									
Default	PLOT DATE = 3/1/2016	DATE -	REVISED -		SCALE:	SHEET	OF	SHEETS	STA.	TO	STA.	ILLINOIS FED. AID PROJECT		
					*** D6 FLASHING LIGHTS 2016									** VARIOUS

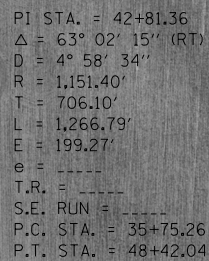

PI STA. = 30+45.49
 Δ = 61° 50' 41" (LT)
D = 9° 53' 07"
R = 579.61'
T = 347.20'
L = 625.63'
E = 96.03'
e = -----
T.R. = -----
S.E. RUN = -----
P.C. STA. = 26+98.29
P.T. STA. = 33+23.92

PT Sta. 33+23.92

120
12
2 P

PT Sta. 30+45.49

120' SPACING
12 PROP. CHEVRON SIGNS (W1-8)
2 PER POST, FACING NB & SB


FILE NAME =	USER NAME = Verenskifa	SIGNED -	REVISED -	STATE OF ILLINOIS DEPARTMENT OF TRANSPORTATION	CHEVRON SIGNING PLAN SHEETS				F.A. RTE.	SECTION	COUNTY	TOTAL SHEETS	SHEET NO.
pwt\1\084EBIDINTEGallinois.gov\PIDOT\Documents\IDOT Offices\District 6\Projects\0672108-08-sht-07-pla		DESIGNED -	REVISED -		LOCATION 084-14 - SANGAMON COUNTY				*VAR	***	**	32	27
		CHECKED -	REVISED -						CONTRACT NO. 72108				
Default		DATE -	REVISED -		SCALE: SHEET OF SHEETS STA. TO STA.				ILLINOIS FED. AID PROJECT				




MATCHLINE STA 123 + 00.00

PI STA. = 113+17.42
Δ = 64° 41' 45" (LT)
D = 4° 59' 38"
R = 1,147.34'
T = 726.66'
L = 1,295.52'
E = 210.76'
e = -----
T.R. = -----
S.E. RUN = -----
P.C. STA. = 105+90.76
P.T. STA. = 118+86.28









FILE NAME =	USER NAME = Verenskifa	DESIGNED -	REVISED -	STATE OF ILLINOIS DEPARTMENT OF TRANSPORTATION	CHEVRON SIGNING PLAN SHEETS LOCATION 084-15 - SANGAMON COUNTY				F.A.* RTE.	SECTION	COUNTY	TOTAL SHEETS	SHEET NO.
pw:\11084EBIDINTEG\Illinois.gov\PWIDOT\Documents\IDOT Offices\District 6\Projects\0672108\Drawings\0672108-sht-07-plan.dwg		DRAWN	REVISED						*VAR	32	28
	PLOT SCALE = 200.0000' / in.	CHECKED -	REVISED -		CONTRACT NO. 72108								
Default	PLOT DATE = 3/1/2016	DATE -	REVISED -		ILLINOIS FED. AID PROJECT								
					SCALE:	SHEET	OF	SHEETS	STA.	TO STA.			

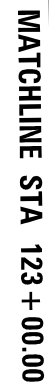

FILE NAME =	USER NAME = Verenskifa	DESIGNED -	REVISED -	STATE OF ILLINOIS DEPARTMENT OF TRANSPORTATION	CHEVRON SIGNING PLAN SHEET				F.A.* RTE.	SECTION	COUNTY	TOTAL SHEETS	SHEET NO.
pwt\\IL084EBIDINTEG\Illinois.gov\PIDOT\Documents\IDOT Offices\District 6\Projects\672108\Drawings\672108-sht-07-pla		REVISIONS	REVISIONS		LOCATION 084-15 - SANGAMON COUNTY				*VAR	32	29
	PLOT SCALE = 200.0000' / in.	CHECKED -	REVISED -						CONTRACT NO. 72108				
Default	PLOT DATE = 3/1/2016	DATE -	REVISED -		SCALE: SHEET OF SHEETS STA. TO STA.				ILLINOIS FED. AID PROJECT				

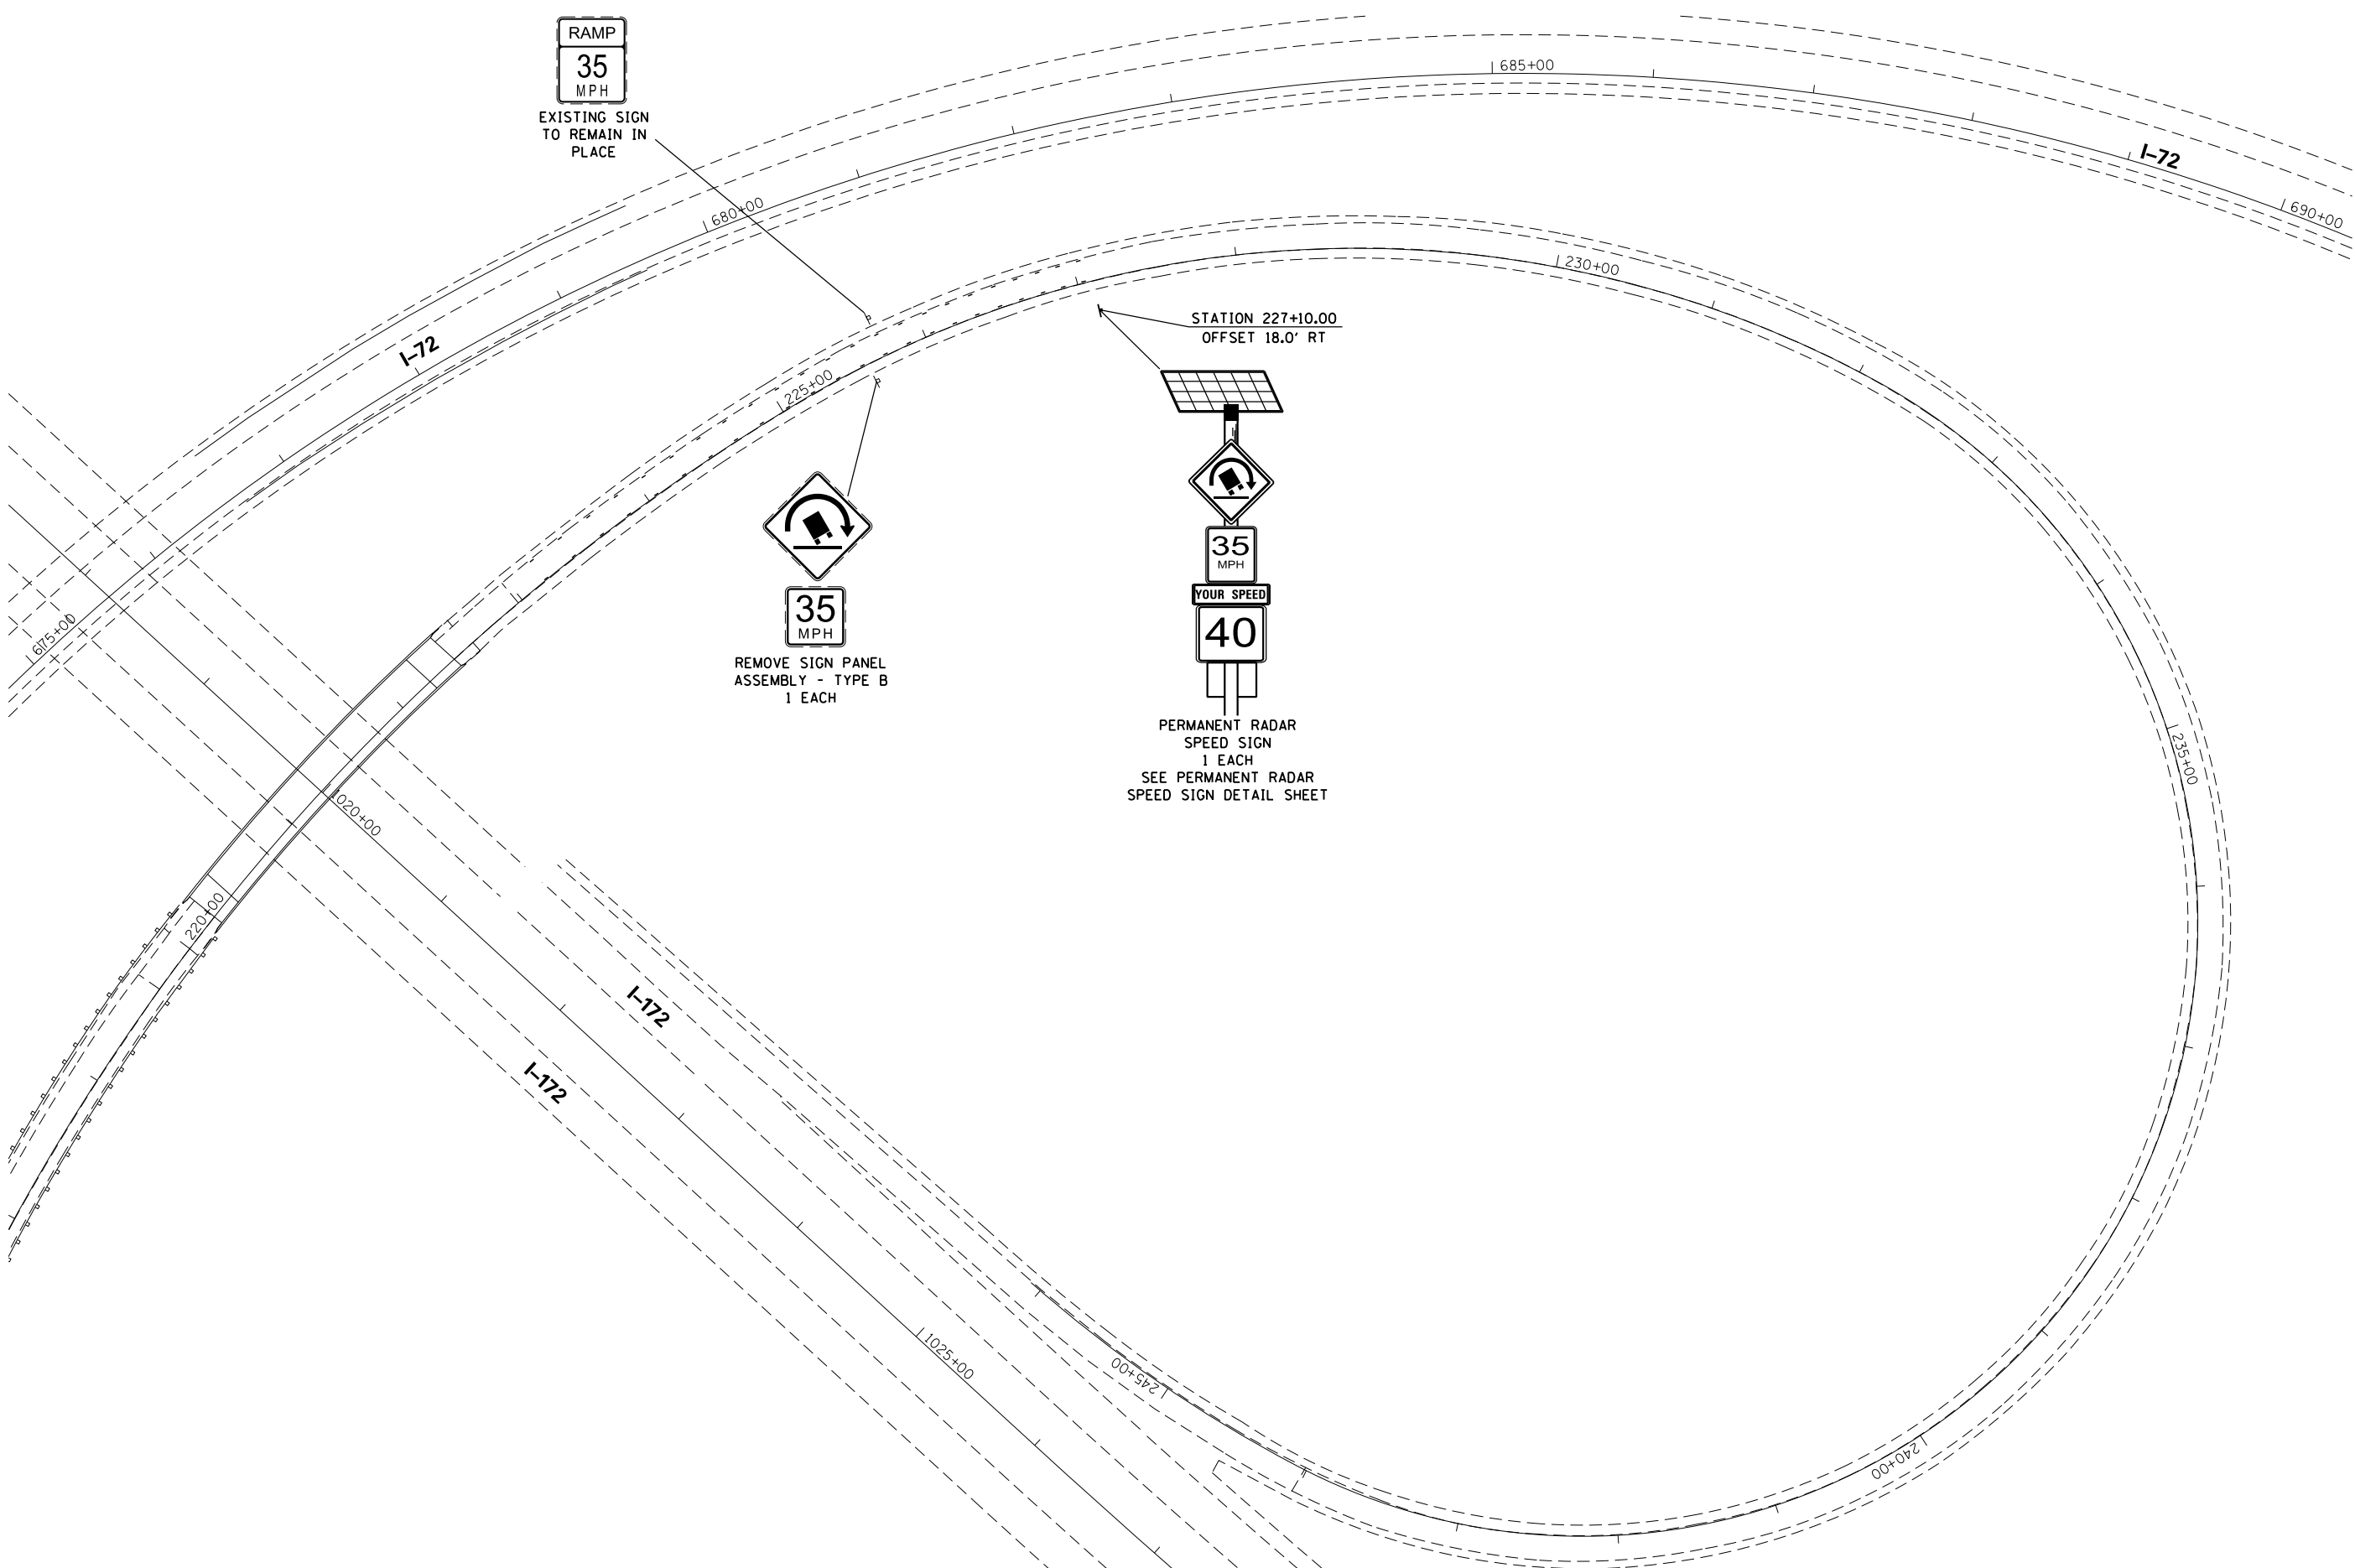

FILE NAME =		USER NAME = whitlingme	DESIGNED -	REVISED -	STATE OF ILLINOIS DEPARTMENT OF TRANSPORTATION	I-72 /US 36 AND FAI 172 - PIKE COUNTY PERMANENT RADAR SPEED SIGN PLAN	F.A. RTE.	SECTION	COUNTY	TOTAL SHEETS	SHEET NO.
p:\1\1084EBIDINTEG\Illinois.gov\PWIDOT\Documents\DOT Offices\District 6\Projects\0672108-08-Redesign-Plan.dgn			DRAWN	REVIEWED			VAR	32	29A
PLOT SCALE = 100.0000' / in.		CHECKED -	REVISED -	REVISED -			CONTRACT NO. 72108		ILLINOIS FED. AID PROJECT		
PLOT DATE = 6/21/2016		DATE -	REVISED -	REVISED -			SCALE: 1" = 50'		SHEET OF SHEETS	STA. TO STA.	*** D6 FLASHING LIGHTS 2016

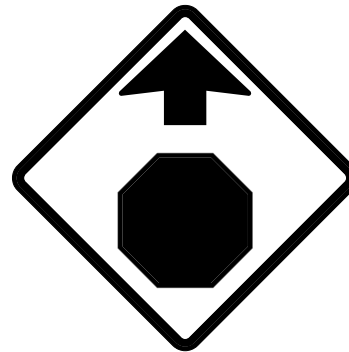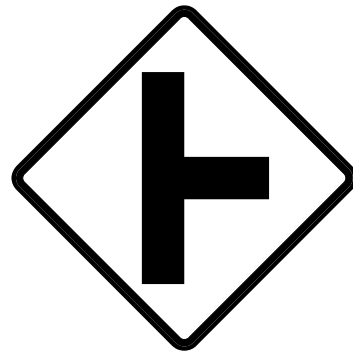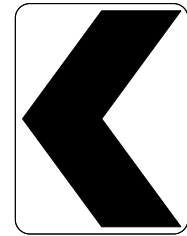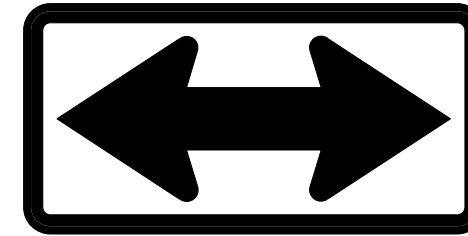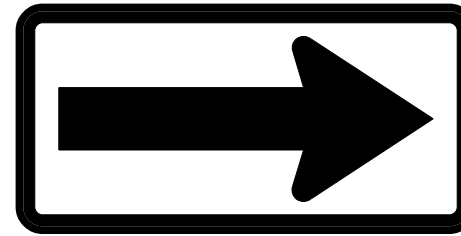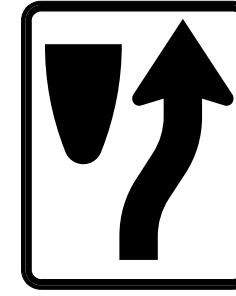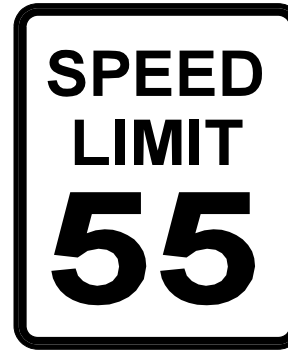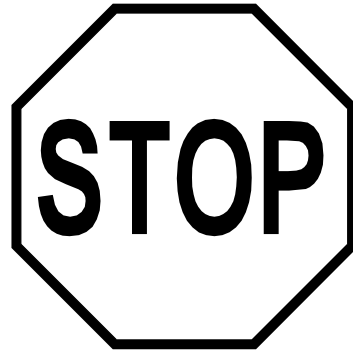

FILE NAME =	USER NAME = Verenskifa	SIGNED -	REVISED -	STATE OF ILLINOIS DEPARTMENT OF TRANSPORTATION	SIGN DETAILS				F.A. RTE.	SECTION	COUNTY	TOTAL SHEETS	SHEET NO.
pwt\IL084EBID\INTEG\Illinois.gov\PIDOT\Documents\DOT Offices\District 6\Projects\0672108\Drawn Data\CAD\Sheets\0672108-sht-08-sign-08-08-2016.dwg	PROJECT = 0672108	DESIGNED -	REVISED -						*VAR	32	30
Default	PLOT SCALE = 40.0000' / 1in.	CHECKED -	REVISED -		CONTRACT NO. 72108								
	PLOT DATE = 3/1/2016	DATE -	REVISED -		SCALE:	SHEET	OF	SHEETS	STA.	TO STA.	ILLINOIS FED. AID PROJECT		




D1-1(L)
18" X 48"
6.0 SQ. FT.
SIGN PANEL - TYPE 1



D1-1(R)
18" X 48"
6.0 SQ. FT.
SIGN PANEL - TYPE 1



D1-2A(L)
24" X 48"
8.0 SQ. FT.
SIGN PANEL - TYPE 1

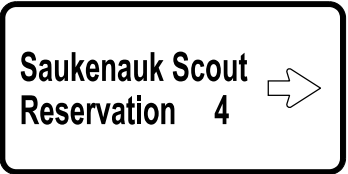

D1-2A(R)
24" X 48"
8.0 SQ. FT.
SIGN PANEL - TYPE 1




M1-I100(4)
24" X 24"
4.0 SQ. FT.
SIGN PANEL - TYPE 1




M1-I100(138)
30" X 24"
5.0 SQ. FT.
SIGN PANEL - TYPE 1




M6-1
21" X 15"
2.2 SQ. FT.
SIGN PANEL - TYPE 1

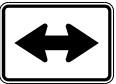

M6-4
21" X 15"
2.2 SQ. FT.
SIGN PANEL - TYPE 1

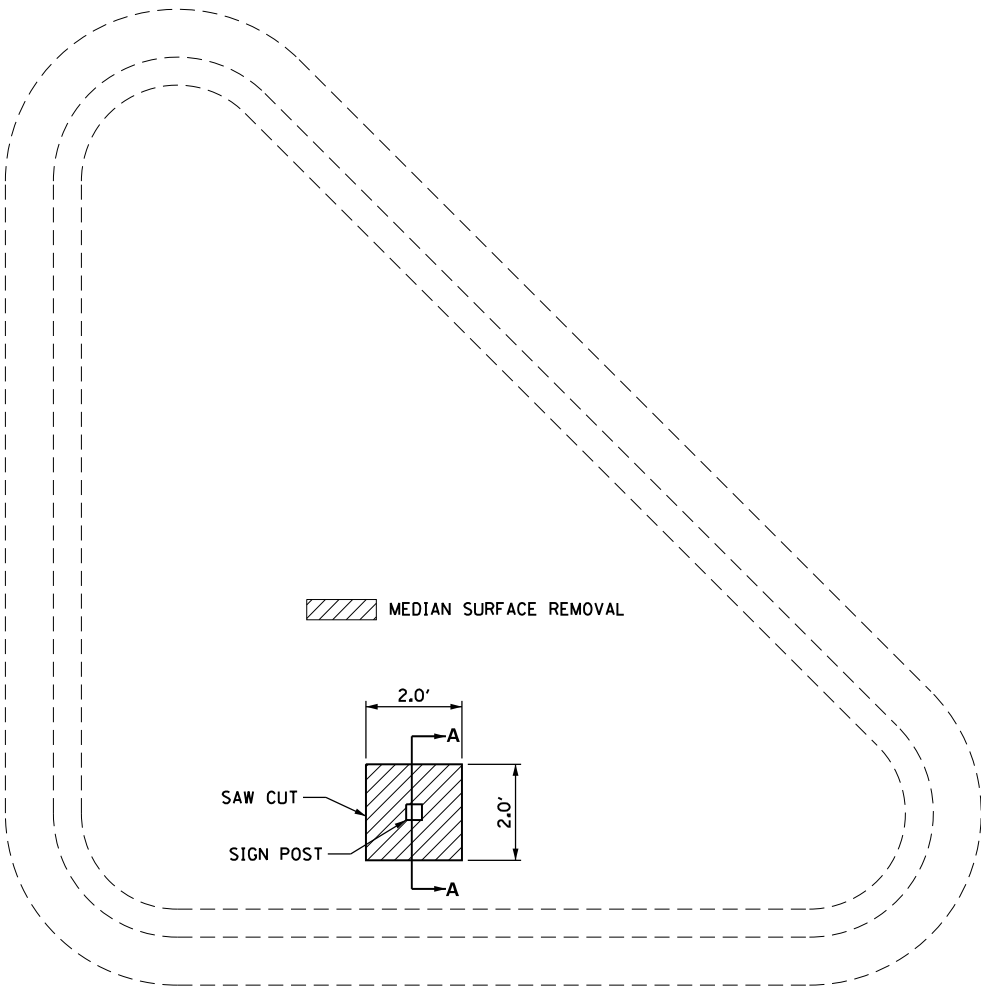


CONCRETE MEDIAN SURFACE REMOVAL DETAIL
PLAN VIEW

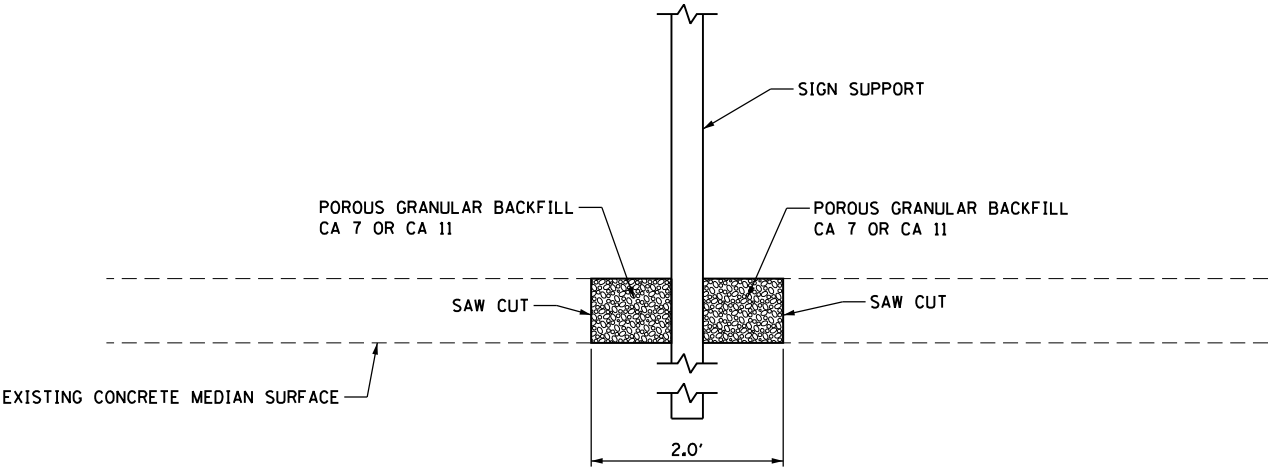

SECTION A-A

FILE NAME =	USER NAME = Verenskifa	DESIGNED -	REVISED -	<div>STATE OF ILLINOIS DEPARTMENT OF TRANSPORTATION</div>	MISCELLANEOUS DETAILS					F.A. RTE.	SECTION	COUNTY	TOTAL SHEETS	SHEET NO.
p:\11\084EBID\INTEG\Illinois.gov\PWIDOT\Documents\IDOT Offices\District 6\Projects\0672108\Drawings\0672108-sht-09-Miscellaneous Details.dwg		CHECKED -	REVISED -							VAR	32	32
	PLOT SCALE = 4.0000' / in.	CHECKED -	REVISED -		CONTRACT NO. 72108									
Default	PLOT DATE = 3/1/2016	DATE -	REVISED -		SCALE:	SHEET	OF	SHEETS	STA.	TO STA.	ILLINOIS FED. AID PROJECT			

DETAIL FOR PERMANENT RADAR SPEED SIGN

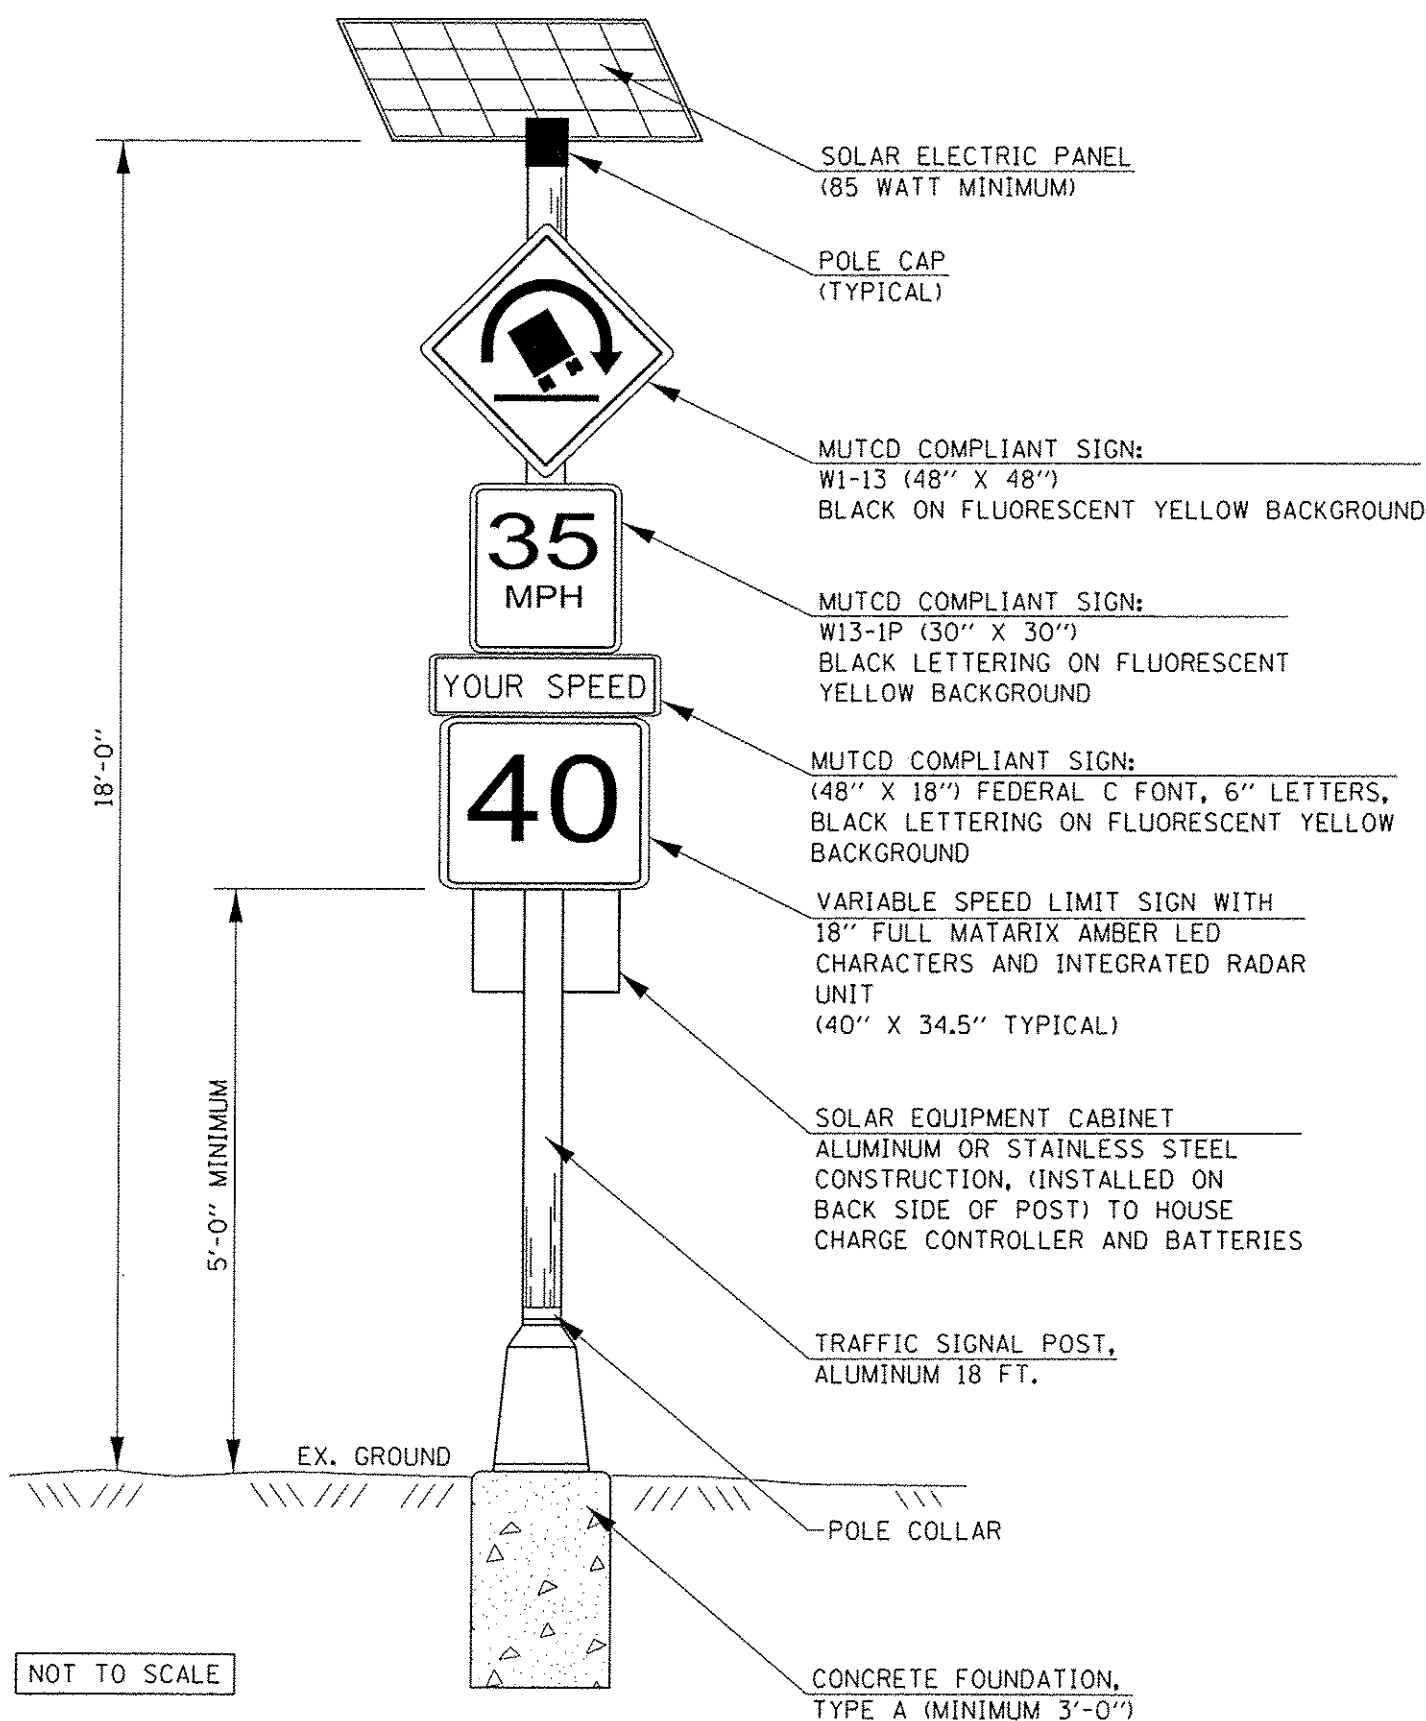

GENERAL NOTES

1. THE TRAFFIC SIGNAL POST SPECIFIED SHALL BE INSTALLED ON A CONCRETE FOUNDATION, TYPE A. (SEE HIGHWAY STANDARD 878001)
2. TYPE ZZ SHEETING SHALL BE USED ON ALL SIGN PANELS.
3. MOUNTING HARDWARE ON ALL SIGNS SHALL ALLOW FOR VERTICAL ADJUSTMENTS IN THE FIELD.
4. THE CONTRACTOR SHALL BE RESPONSIBLE FOR RESTORING ALL AREAS DISTURBED BY SIGN CONSTRUCTION OPERATIONS. THE COST OF THIS WORK WILL NOT BE PAID FOR SEPARATELY, BUT SHALL BE CONSIDERED INCIDENTAL TO THE RADAR SPEED SIGN.
5. THE PROPOSED RADAR SPEED SIGN, TRAFFIC SIGNAL POST, AND CONCRETE FOUNDATION SHALL BE PLACED AT STA. 8+00.00, 18' RT.