
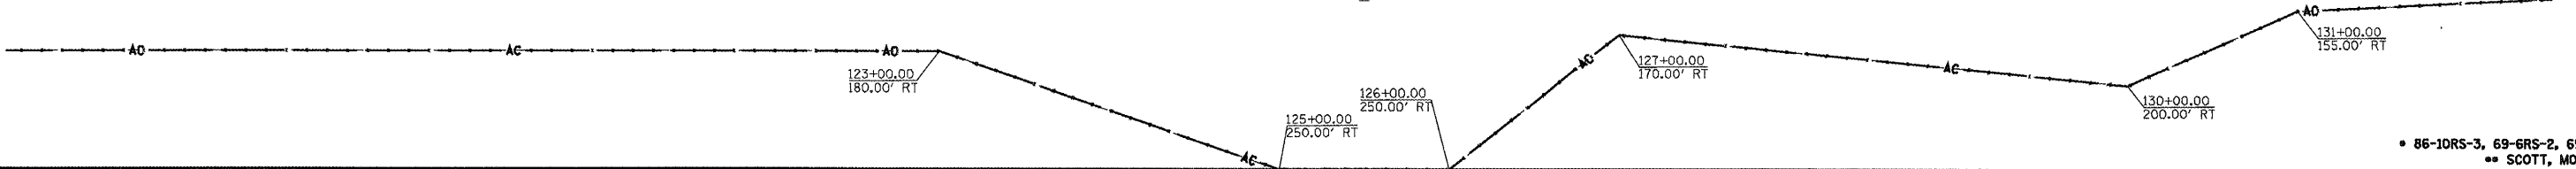
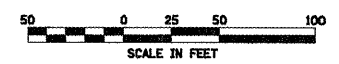
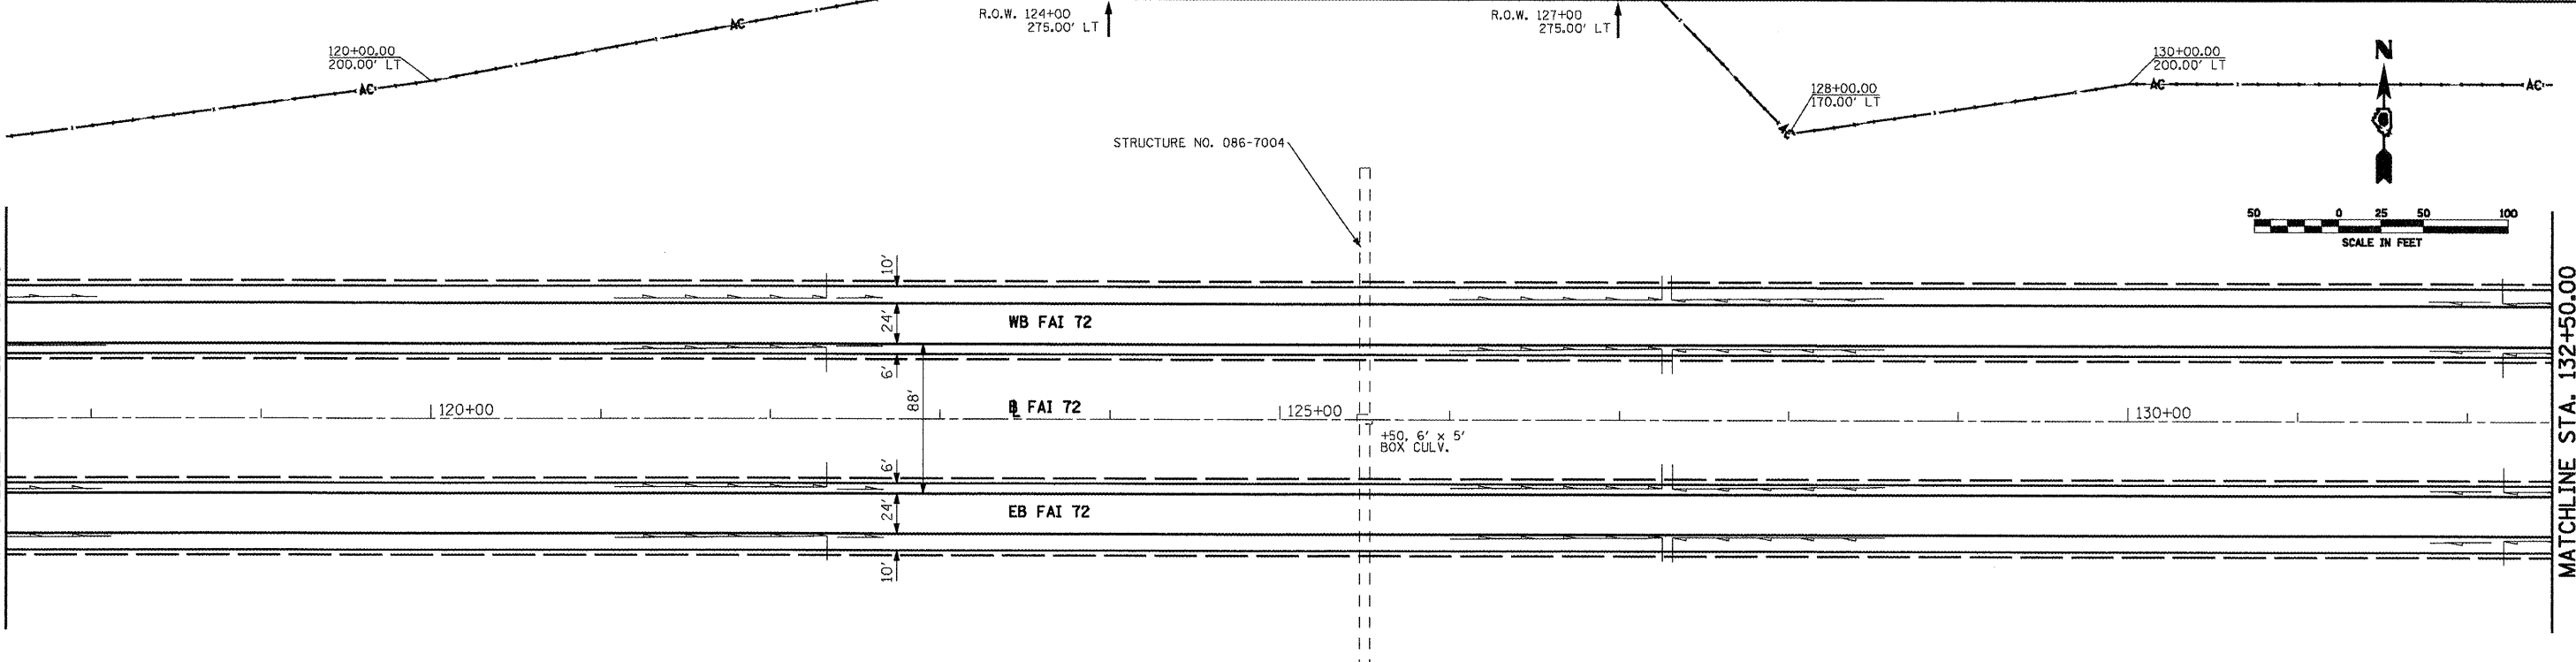
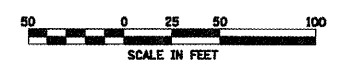


BEGIN SECTION 86-10 (RS-3)  
 WBL STA. 107+16.06  
 EBL STA. 106+86.47

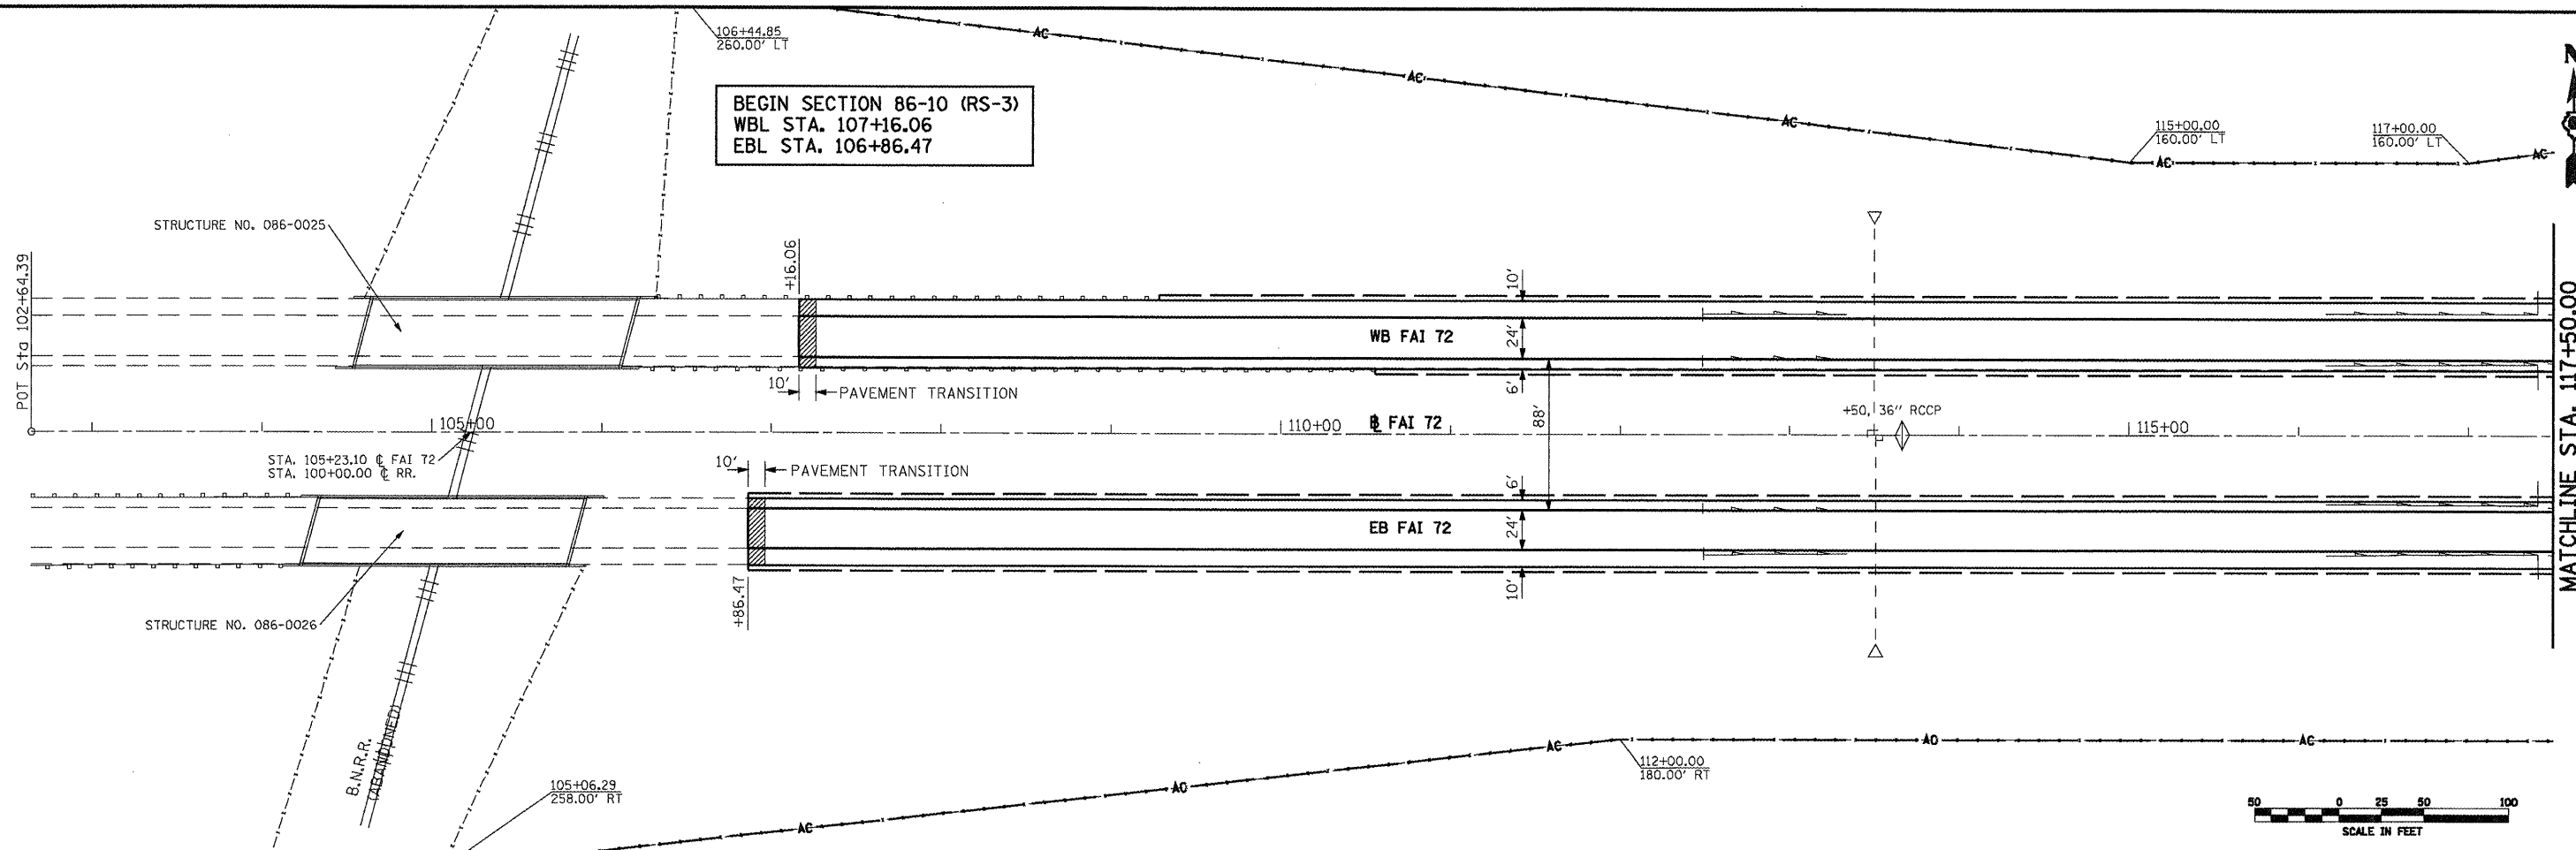

STATE OF ILLINOIS  
 DEPARTMENT OF TRANSPORTATION

PLAN SHEET FAI 72

FILE NAME =	USER NAME = leughtnrl	DESIGNED -	REVISED -
cr:\pwork\p\WIDOT\LAUGHLIN\rd\1967\86-10\872A16-SHT-plan.dgn		DRAWN -	REVISED -
		CHECKED -	REVISED -
		DATE -	REVISED -



SCALE:	SHEET NO.	OF SHEETS	STA.	TO STA.
--------	-----------	-----------	------	---------

F.A.I. RTE.	SECTION	COUNTY	TOTAL SHEETS	SHEET NO.
72	.	..	48	16
CONTRACT NO. 72A16			ILLINOIS FED. AID PROJECT	

86-10RS-3, 69-6RS-2, 69-1RS  
 .. SCOTT, MORGAN