


DATE	
BY	
DESIGNED	
DRAWN	
CHECKED	
DATE	

DATE	
BY	
DESIGNED	
DRAWN	
CHECKED	
DATE	

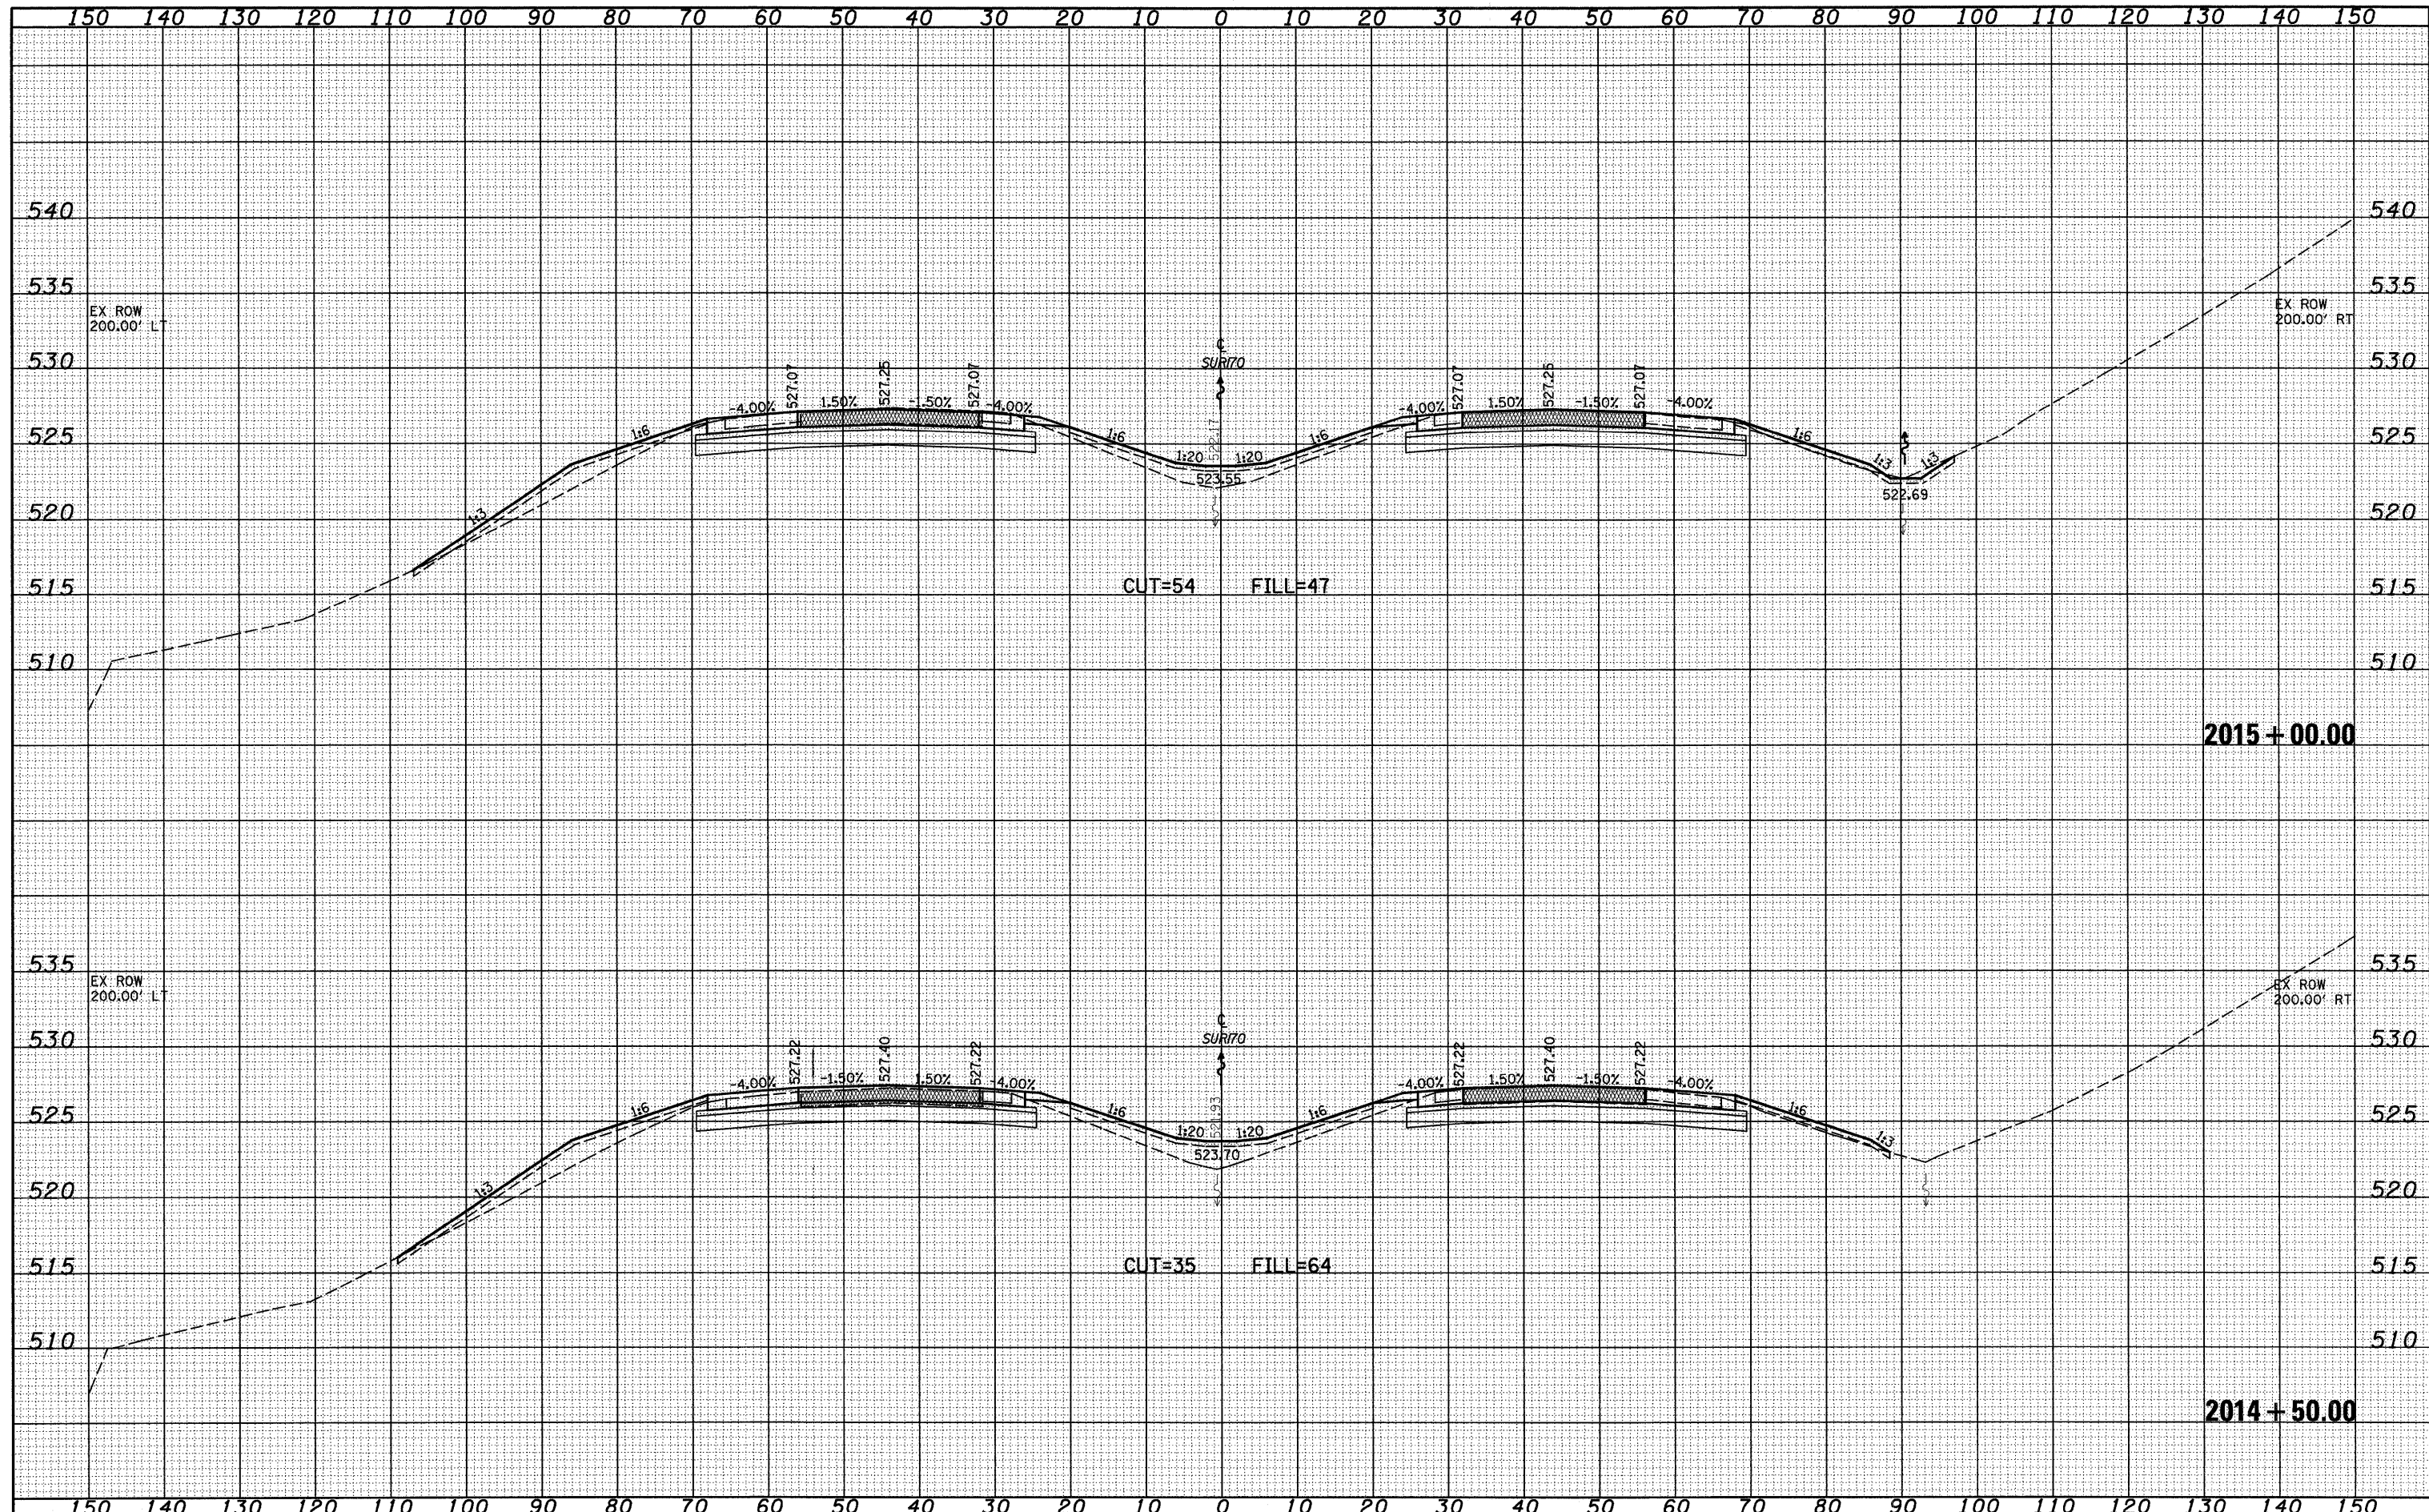

FILE NAME =	USER NAME = Linda	DESIGNED - ESW	REVISED -	<b>STATE OF ILLINOIS</b> <b>DEPARTMENT OF TRANSPORTATION</b>	<b>CROSS SECTIONS</b>		F.A.I. RTE.	SECTION	COUNTY	TOTAL SHEETS	SHEET NO.	
S:\Projects\408-000-001 L11111 Wabash\vdgn\CADD Sheets\079499.dgn	ah1-xash.dgn	DRAWN - LEC	REVISED -		70	(25-3)B	EFFINGHAM	1416	124			
PLOT SCALE = 20,0000' / IN.		CHECKED - BRM	REVISED -		SCALE: 1"=10'		SHEET NO. 34 OF 34 SHEETS		STA. 2014+50.00 TO STA. 2015+00.00	CONTRACT NO. 74296		
PLOT DATE = 2/9/2010		DATE - 9-17-09	REVISED -		FED. ROAD DIST. NO. ILLINOIS FED. AID PROJECT							