



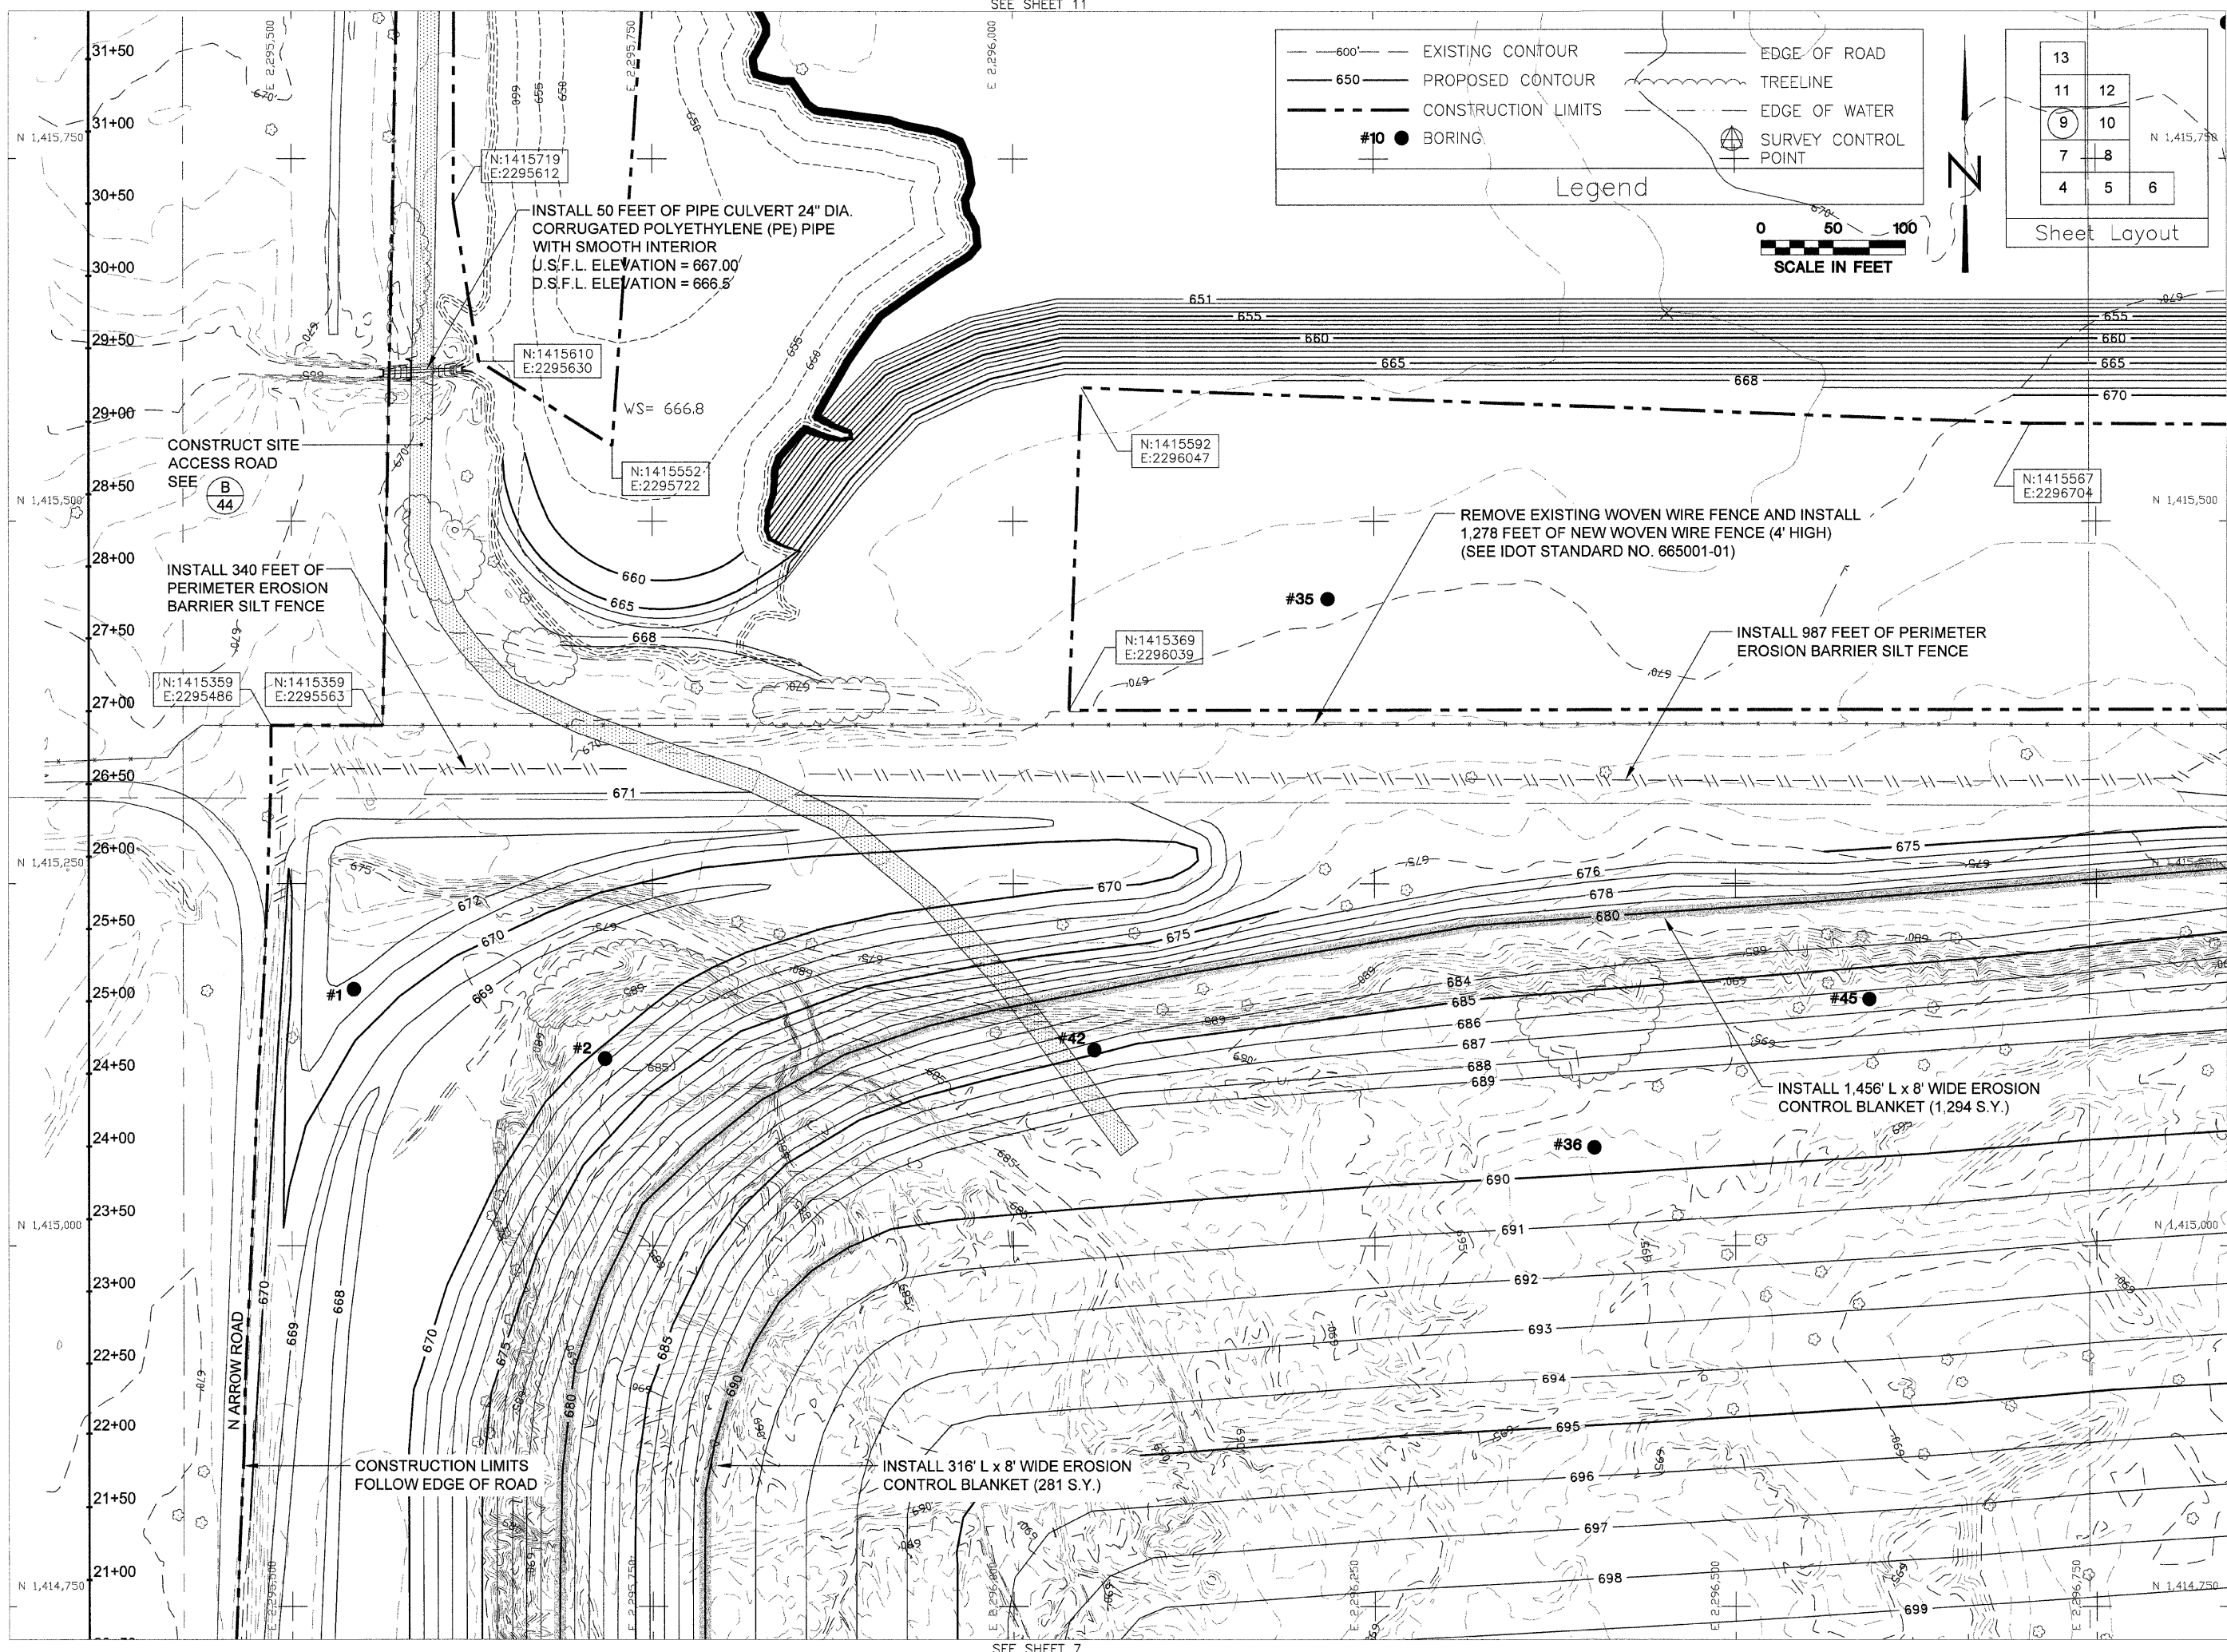

Legend

--- 600' ---	EXISTING CONTOUR	---	EDGE OF ROAD
--- 650 ---	PROPOSED CONTOUR	---	TREELINE
---	CONSTRUCTION LIMITS	---	EDGE OF WATER
#10 ●	BORING	○	SURVEY CONTROL POINT

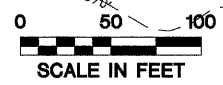

13		
11	12	
9	10	
7	8	
4	5	6

Sheet Layout

State of Illinois
Department of Natural Resources

Red Ember - East
Reclamation Project
AML-GFuE-0803
Fulton County

Drawn By: V.P., M-LF
Checked By: _____
Date: 6/29/2009

Existing & Proposed
Conditions

Sheet
9 of 44