
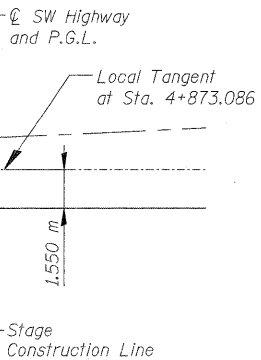



F.A.U. RTE.	SECTION	COUNTY	TOTAL SHEETS	SHEET NO.
3578	15 VB-1-F	COOK	62	14
STA.		TO STA.		
FED. ROAD DIST. NO.		ILLINOIS	FED. AID PROJECT	
CONTRACT NO. 60H54				

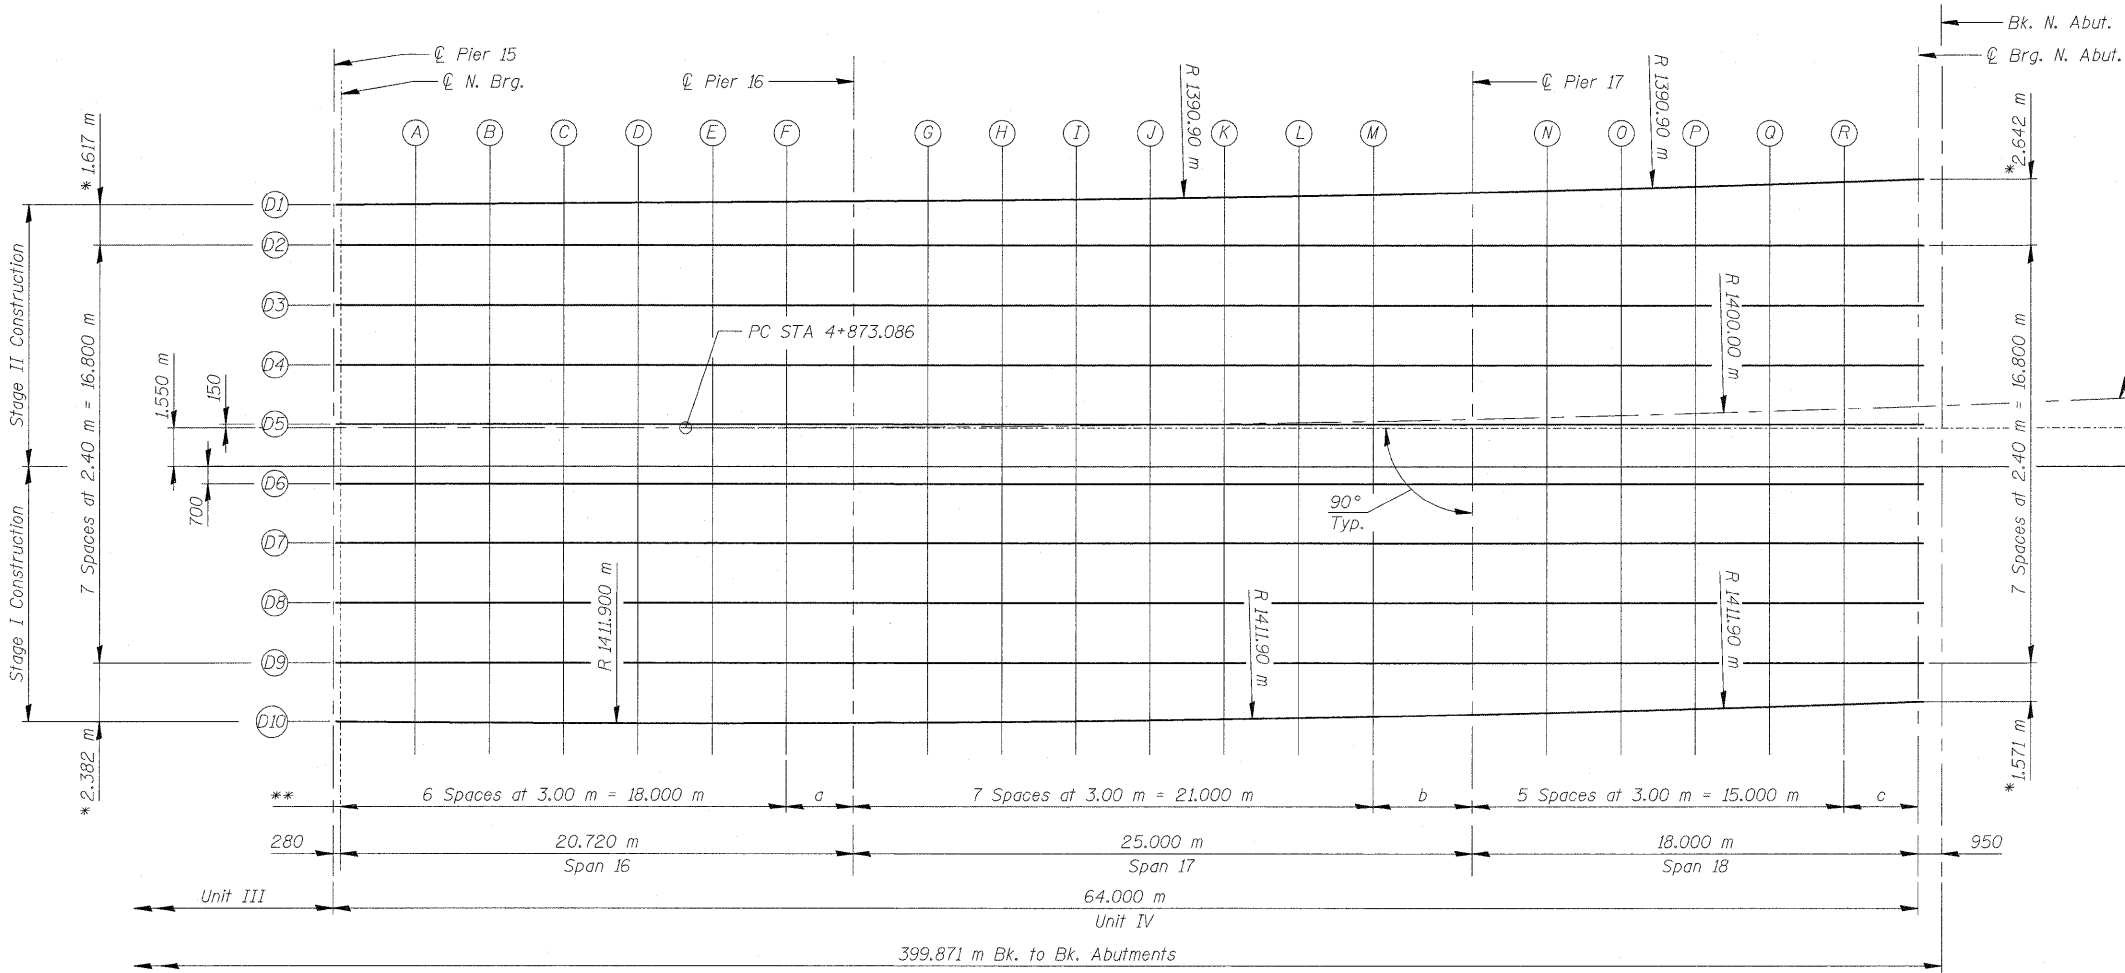

LINE	a (m)	b (m)	c (m)
D1	2.721	4.003	3.008
D2 TO D9	2.720	4.000	3.000
PGL	2.720	4.003	3.008
Stage Constr. Line	2.720	4.000	3.000
D10	2.720	4.003	3.008


* Measured along C Brg.
** Measured along C Beam

PLAN

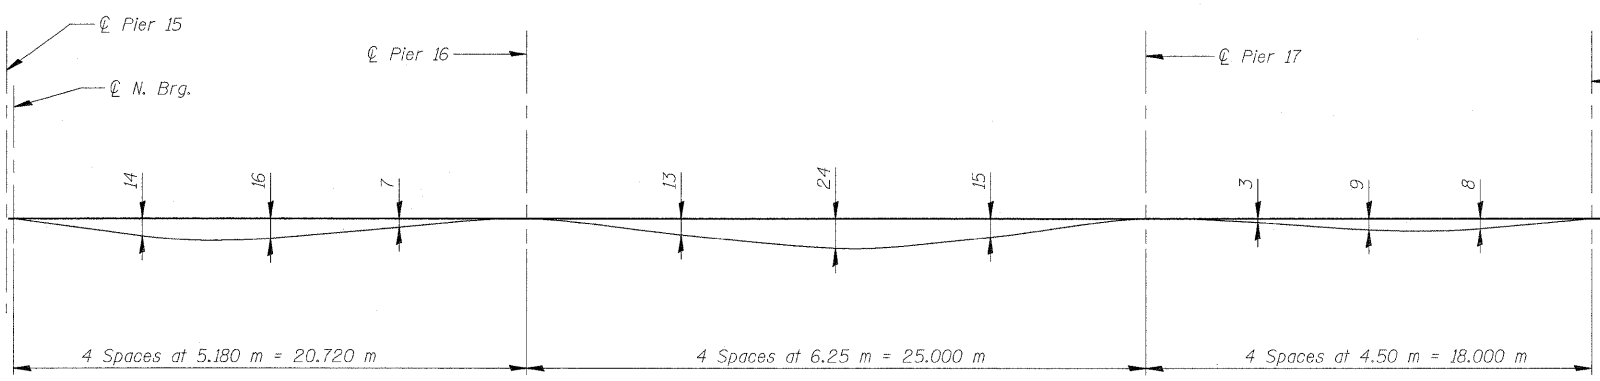

DEAD LOAD DEFLECTION DIAGRAM
(Includes the weight of concrete only)

Note: The above deflections are not to be used in the field if the Engineer is working from the Theoretical Grade Elevations Adjusted For Dead Load Deflections as shown on sheets SA17 thru SA18.

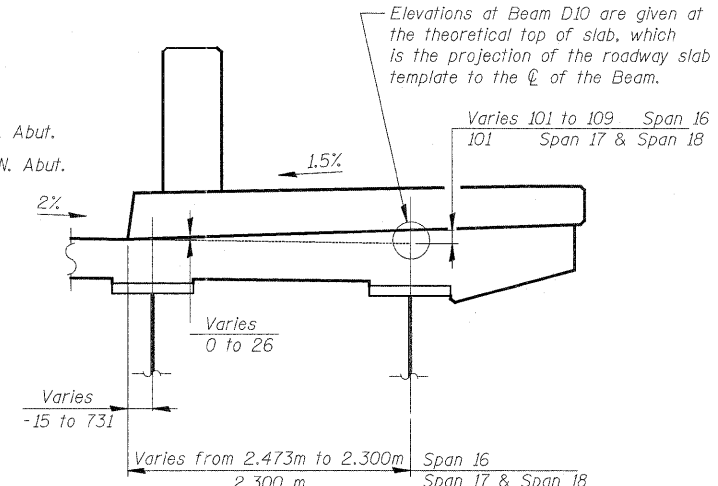

LOCATION OF ELEVATIONS
AT FASCIA BEAM

NOTES

- See Sheet SA9 for fillet height detail.
- All dimensions are in millimeters (mm) except as noted.

REVISIONS		ILLINOIS DEPARTMENT OF TRANSPORTATION	
NAME	DATE	TOP OF SLAB ELEVATIONS - UNIT IV-A	
		SOUTHWEST HIGHWAY OVER	
		B&O RAILROAD AND STONY CREEK	
		FAU 3578 SECTION 15 VB-1-F	
		STRUCTURE NUMBER 016-2771	
		COOK COUNTY STATION 4+716.497	
		SCALE: NONE DRAWN BY: E. Mroozek	
		DATE: MAY 22, 2009 CHECKED BY: A. Yarglooglu	

FOR INFORMATION ONLY