



BM "1"  
STA. 504+64, 29.5' RT  
CHISELED SQUARE ON SOUTHEAST CORNER OF DECK  
OVER CREEK  
EL. 646.22

BM "2"  
STA. 504+18, 65.3' LT  
CHISELED SQUARE ON CONCRETE PAD FOR LIGHT POLE  
ON NORTHEAST CORNER OF LIBRARY PARKING LOT  
EL. 643.70

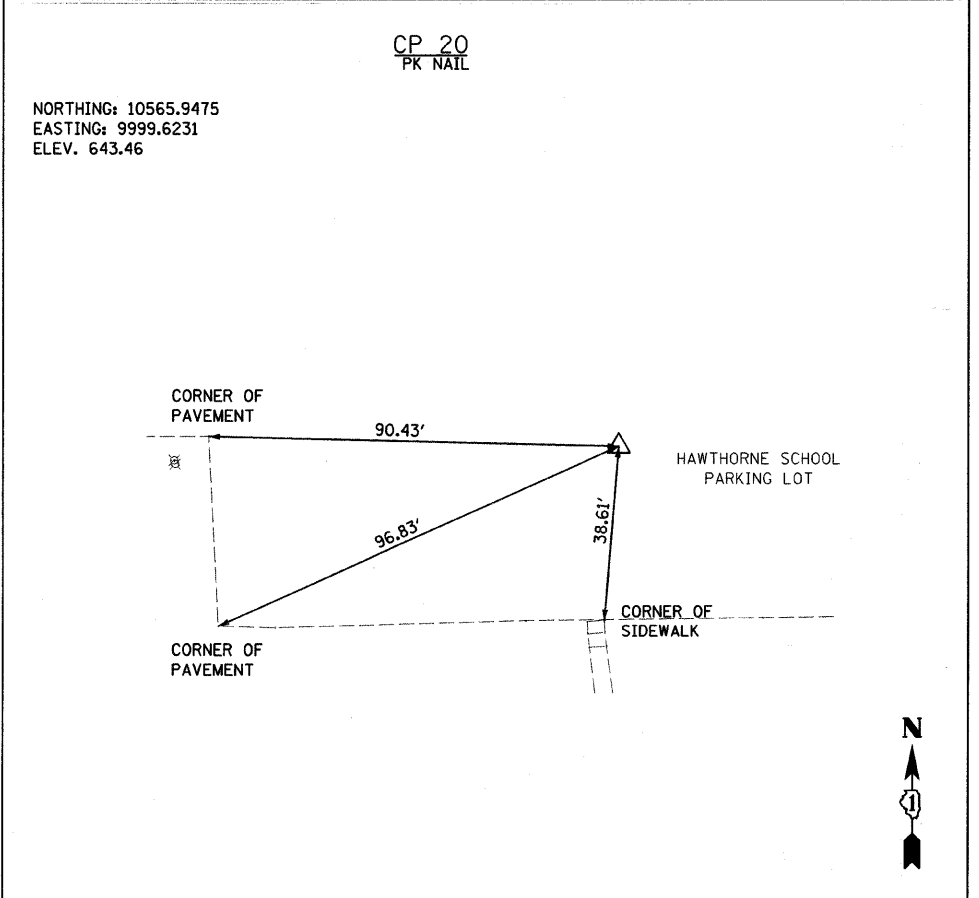

FILE NAME = SA\JUL\5500--6597N\65588\004\Micro\Sheets\DI65588004-CP.dgn

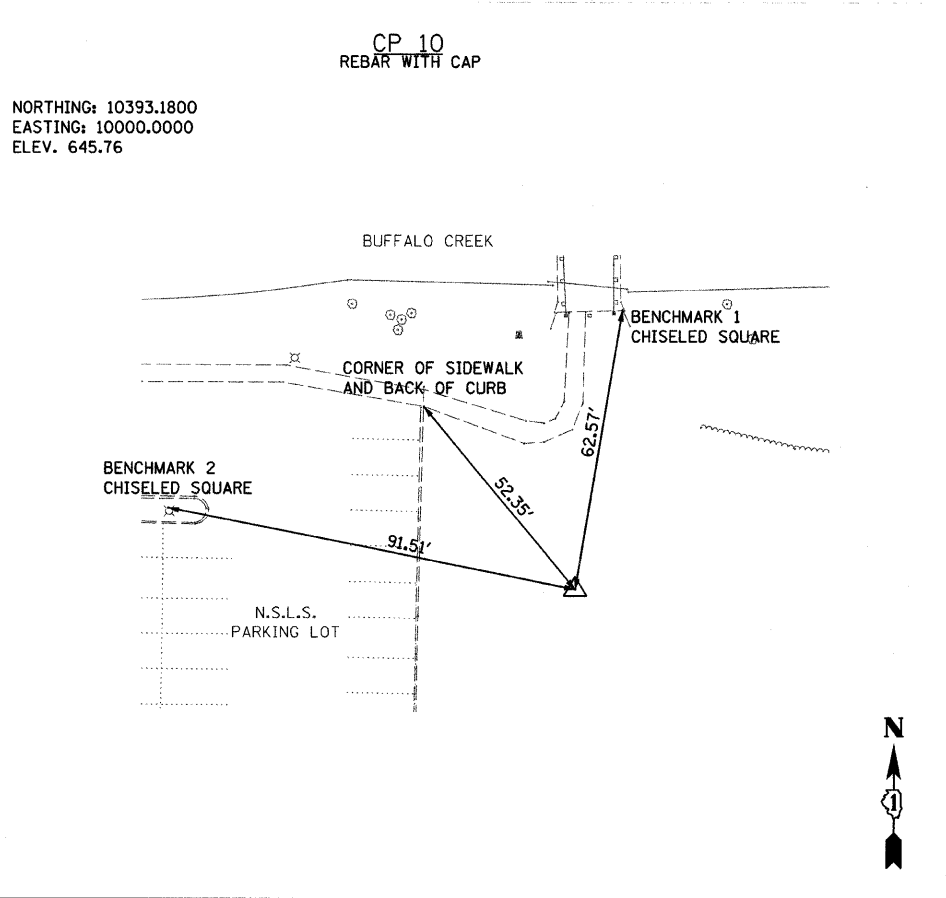

1170 SOUTH HOUBOLT ROAD JOLIET, ILLINOIS 60431 (815) 744-4200	USER NAME = vanessaf	DESIGNED - VLF	REVISED -
	PLOT SCALE = 20,0000' / IN.	DRAWN - KAS	REVISED -
	PLOT DATE = 5/22/2009	CHECKED - JAR	REVISED -
		DATE -	REVISED -

**STATE OF ILLINOIS  
DEPARTMENT OF TRANSPORTATION**

**CONTROL POINT TIES AND BENCHMARKS**

SCALE: AS SHOWN    SHEET NO.    OF    SHEETS    STA.    TO STA.

F.A. RTE.	SECTION	COUNTY	TOTAL SHEETS	SHEET NO.
	06-00069-00-BR	COOK	26	7
CONTRACT NO. 63217				
FED. ROAD DIST. NO.    ILLINOIS FED. AID PROJECT				