


SECTION C-C

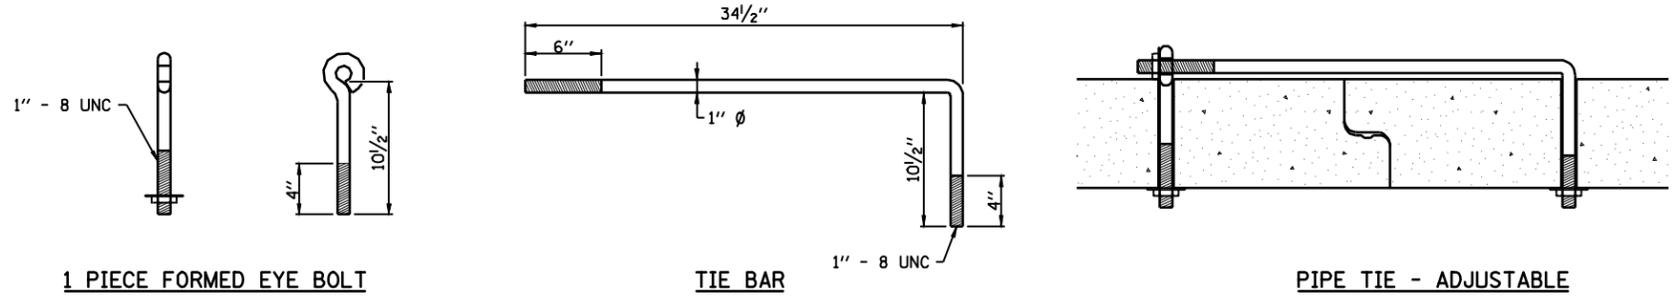

PIPE TIE DETAILS FOR 60" X 120' RCCP  
COST INCLUDED IN  
PIPE CULVERTS, TYPE 3 RCCP 60"

FILE NAME =	USER NAME = laughlinr1	DESIGNED -	REVISED -	 <b>Allen Henderson &amp; Associates, Inc.</b> Civil and Structural Engineers Springfield, IL 62703 Phone: (217)544-8033 IL Design Firm No. 184-001907	<b>PAVED DITCH AND SLOPEWALL DETAILS</b>		F.A.U. RTE.	SECTION	COUNTY	TOTAL SHEETS	SHEET NO.
e:\pwwork\pwidot\LAUGHLINRL\0143507\0672402-sht-slopedwall details.dgn	DRAWN -	REVISED -	8012				21(I-3)	SANGAMON	147	44	
PLOT SCALE = 24.0000' / IN.	CHECKED -	REVISED -	CONTRACT NO. 72A02								
PLOT DATE = May-18-2009 03:18:12PM	DATE -	REVISED -	SCALE:		SHEET NO. 44 OF 147 SHEETS	STA.	TO STA.	FED. ROAD DIST. NO.	ILLINOIS FED. AID PROJECT		