



F.A.U. RTE.	SECTION	COUNTY	TOTAL SHEETS	SHEET NO.
97-0084-00-BR	DU PAGE	241	101	
STA. 40+00.00		TO STA. 45+50.00		
FED. ROAD DIST. NO. 1		ILLINOIS FED. AID PROJECT		
CONTRACT NO. 83908				

**LEGEND**

- ① CELEBRATION FREEMAN MAPLE
- ② BRIOTTI HORSECHESTNUT
- ③ EASTERN REDBUD
- ④ THORNLESS COCKSPUR HAWTHORN
- ⑤ HALKA THORNLESS HONEYLOCUST
- ⑥ SNOWDRIFT CRABAPPLE
- ⑦ WHITE OAK
- ⑧ SWAMP WHITE OAK
- ⑨ BOSTON IVY (WITH MULCH BED)

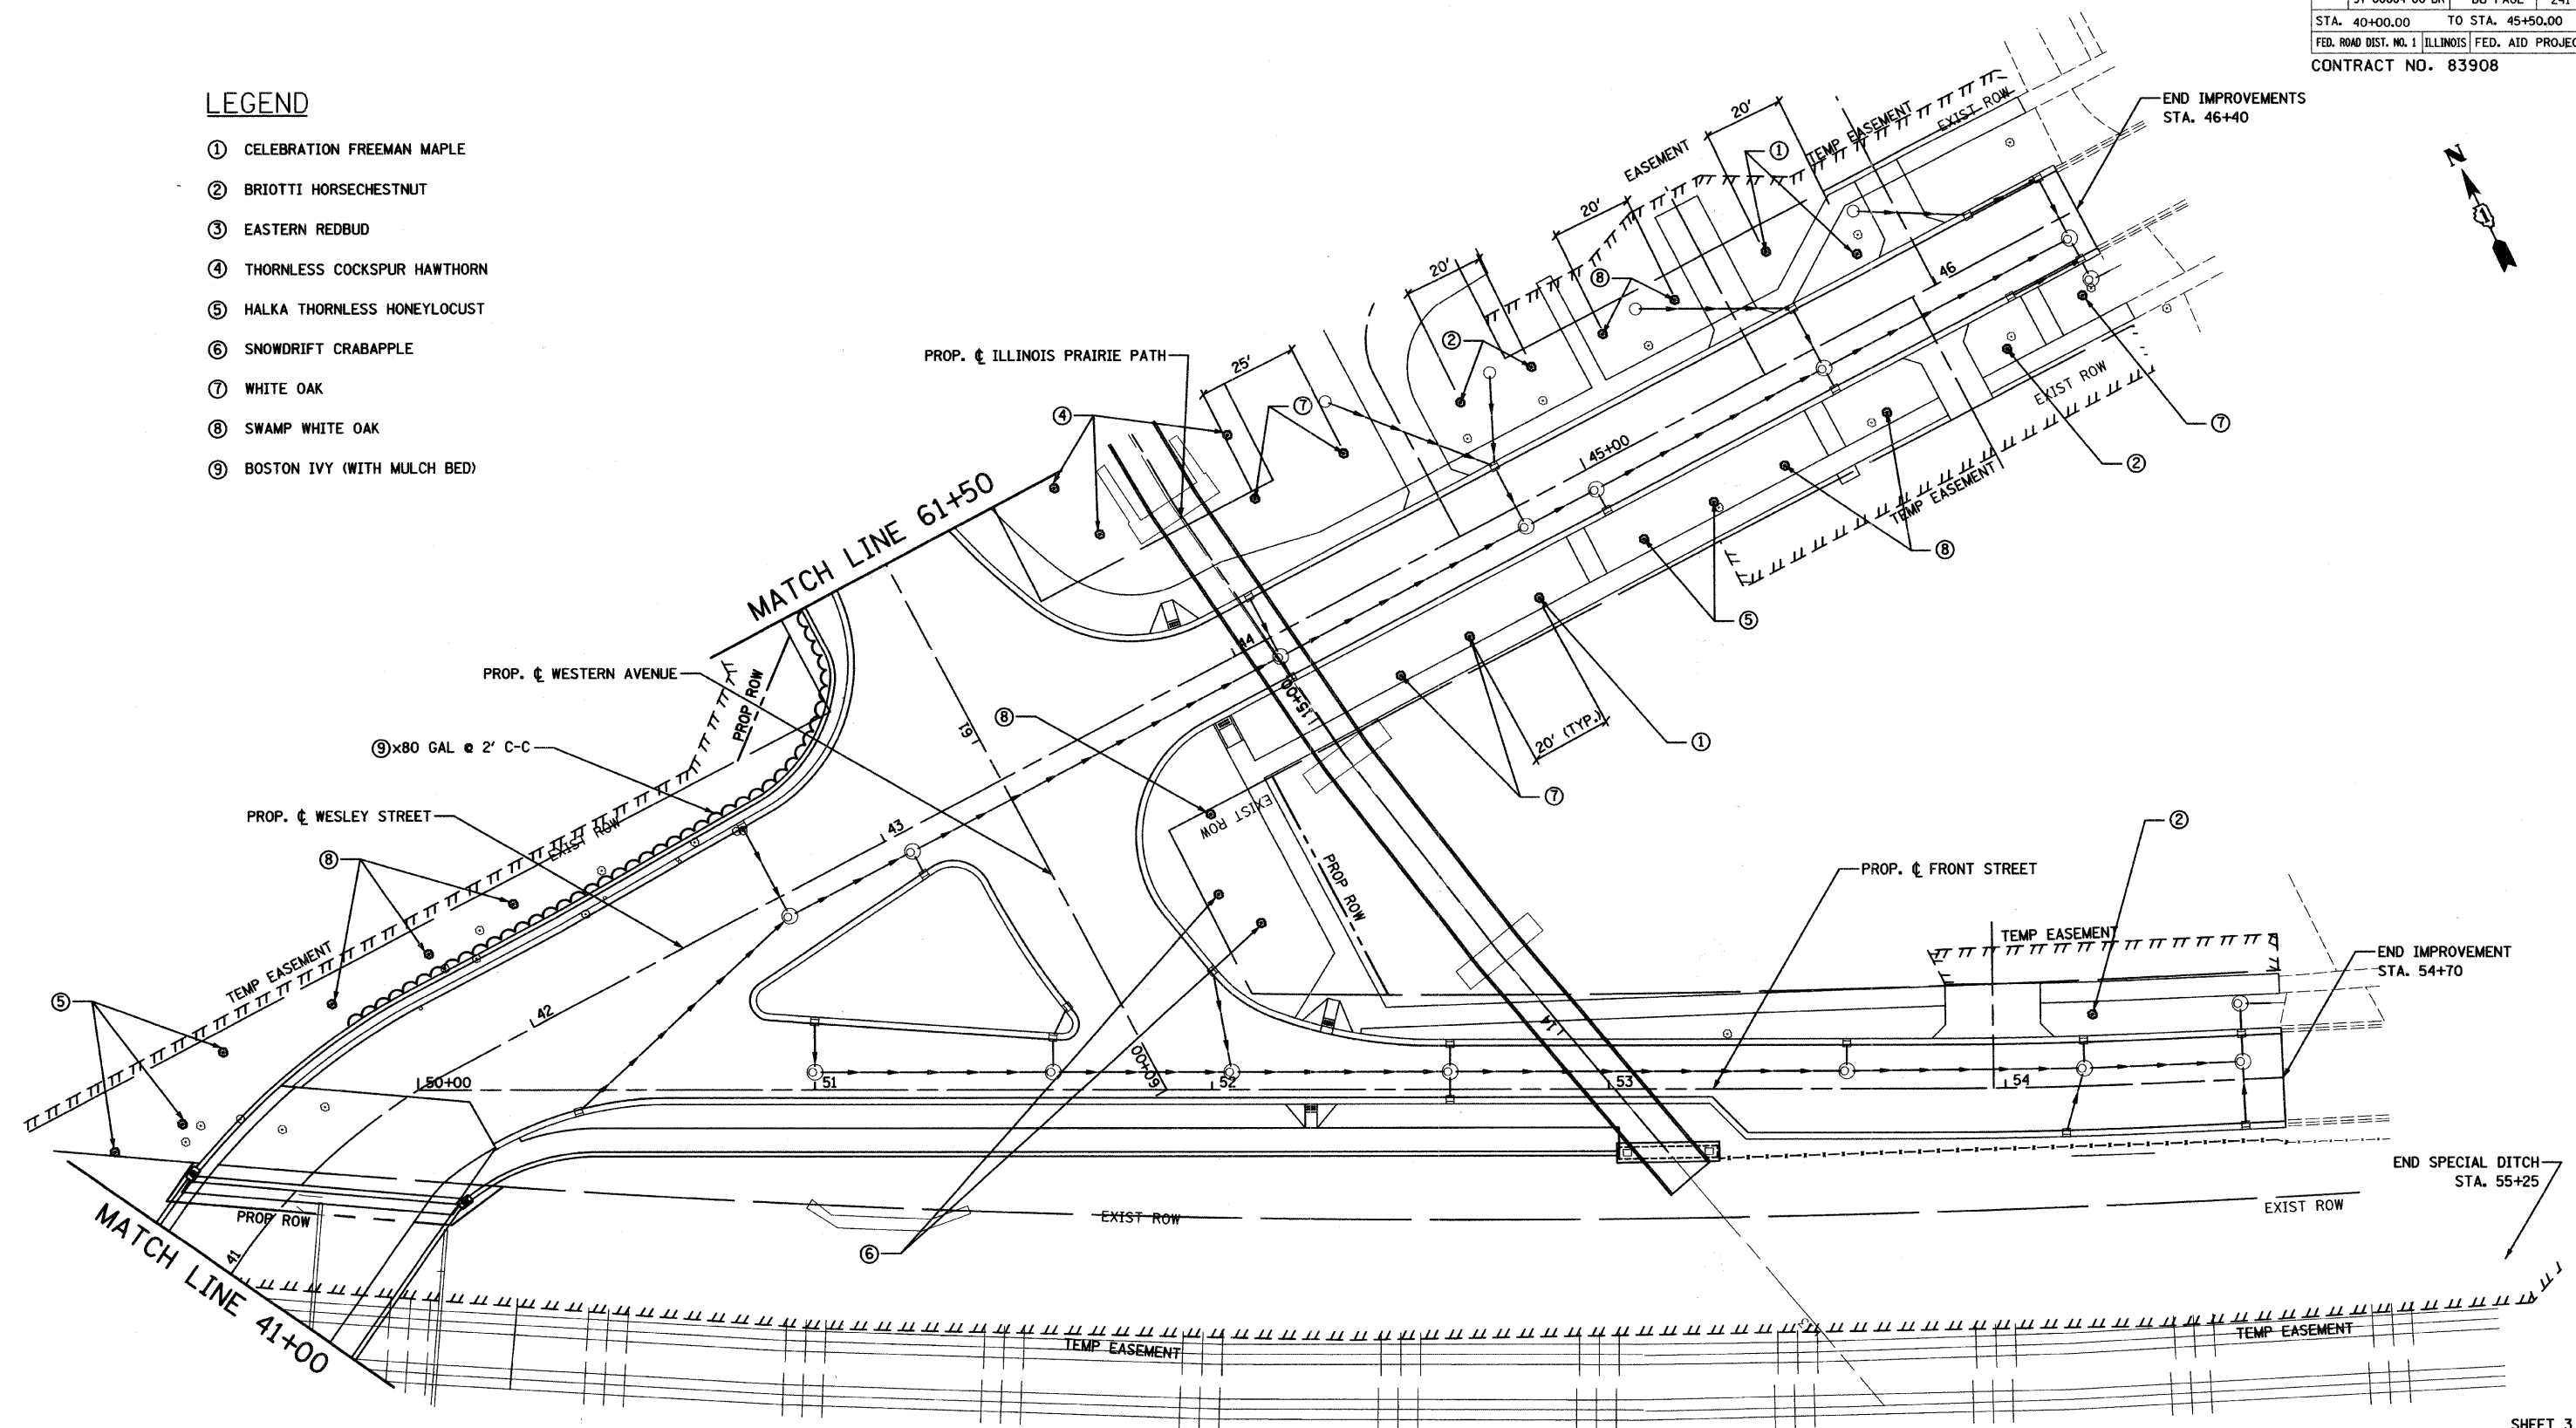

SHEET 3 OF 4

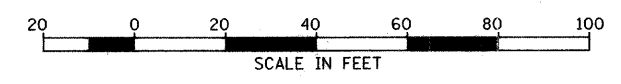

REVISIONS	
NAME	DATE

CITY OF WHEATON  
 MANCHESTER ROAD / WESLEY STREET  
 OVER UNION PACIFIC RAILROAD  
 LANDSCAPE PLANTING PLAN  
 SCALE: VERT. 1" = 20'  
 HORIZ. 1" = 20'  
 DATE 6/4/2008  
 DRAWN BY MBT  
 CHECKED BY ALT