

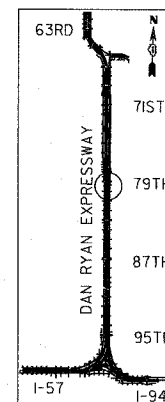


F.A.I. RTE.	SECTION	COUNTY	TOTAL SHEETS	SHEET NO.
94	2005-070 LS	COOK	65	24
STA. 2307+00		TO STA. 2313+00		
FED. ROAD DIST. NO.	ILLINOIS	FED. AID PROJECT		
60A76				

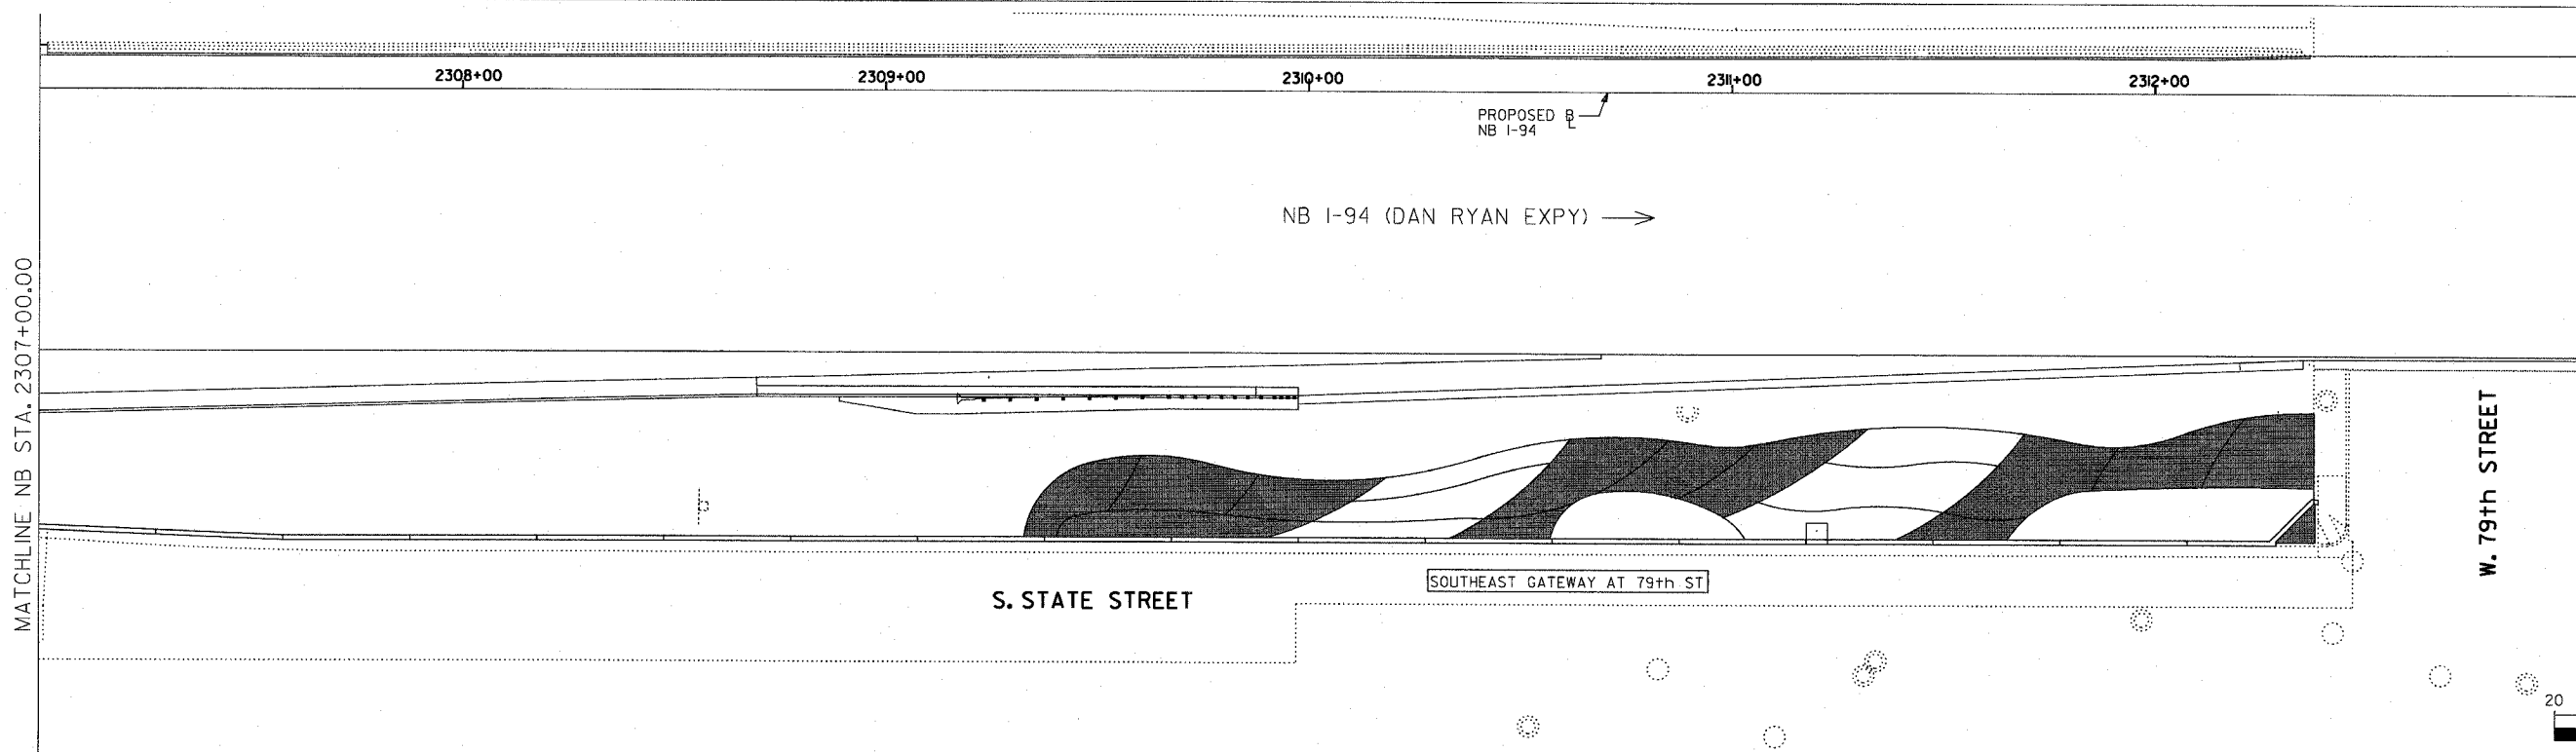

LOCATION MAP

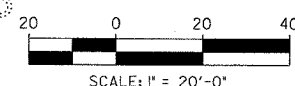

MATCHLINE NB STA. 2307+00.00

MATCHLINE NB STA. 2313+00.00

SITE DESIGN GROUP

TYLIN INTERNATIONAL

LEGEND:

AREA TO BE DRIP IRRIGATED

NOTE:
ALL CORNER GARDENS AND PERENNIAL AND SHRUB BEDS SHALL BE IRRIGATED.

REVISIONS	
NAME	DATE

ILLINOIS DEPARTMENT OF TRANSPORTATION
F.A.I. 94 (DAN RYAN EXPRESSWAY)
 79TH STREET GATEWAY LANDSCAPING AND IRRIGATION
 IRRIGATION PLAN
 SE QUADRANT AT 79TH ST. - NB I-94

SCALE: 1"=20'
 DATE: **May 1, 2008**

DRAWN BY: EM
 CHECKED BY: JO

DATE\$