



F.A.I.	SECTION	COUNTY	TOTAL SHEETS	SHEET NO.
94/90		COOK	38	11
STA.	TO STA.			
FED. ROAD DIST. NO.	ILLINOIS	FED. AID PROJECT		
60A79	2005-073 L3			

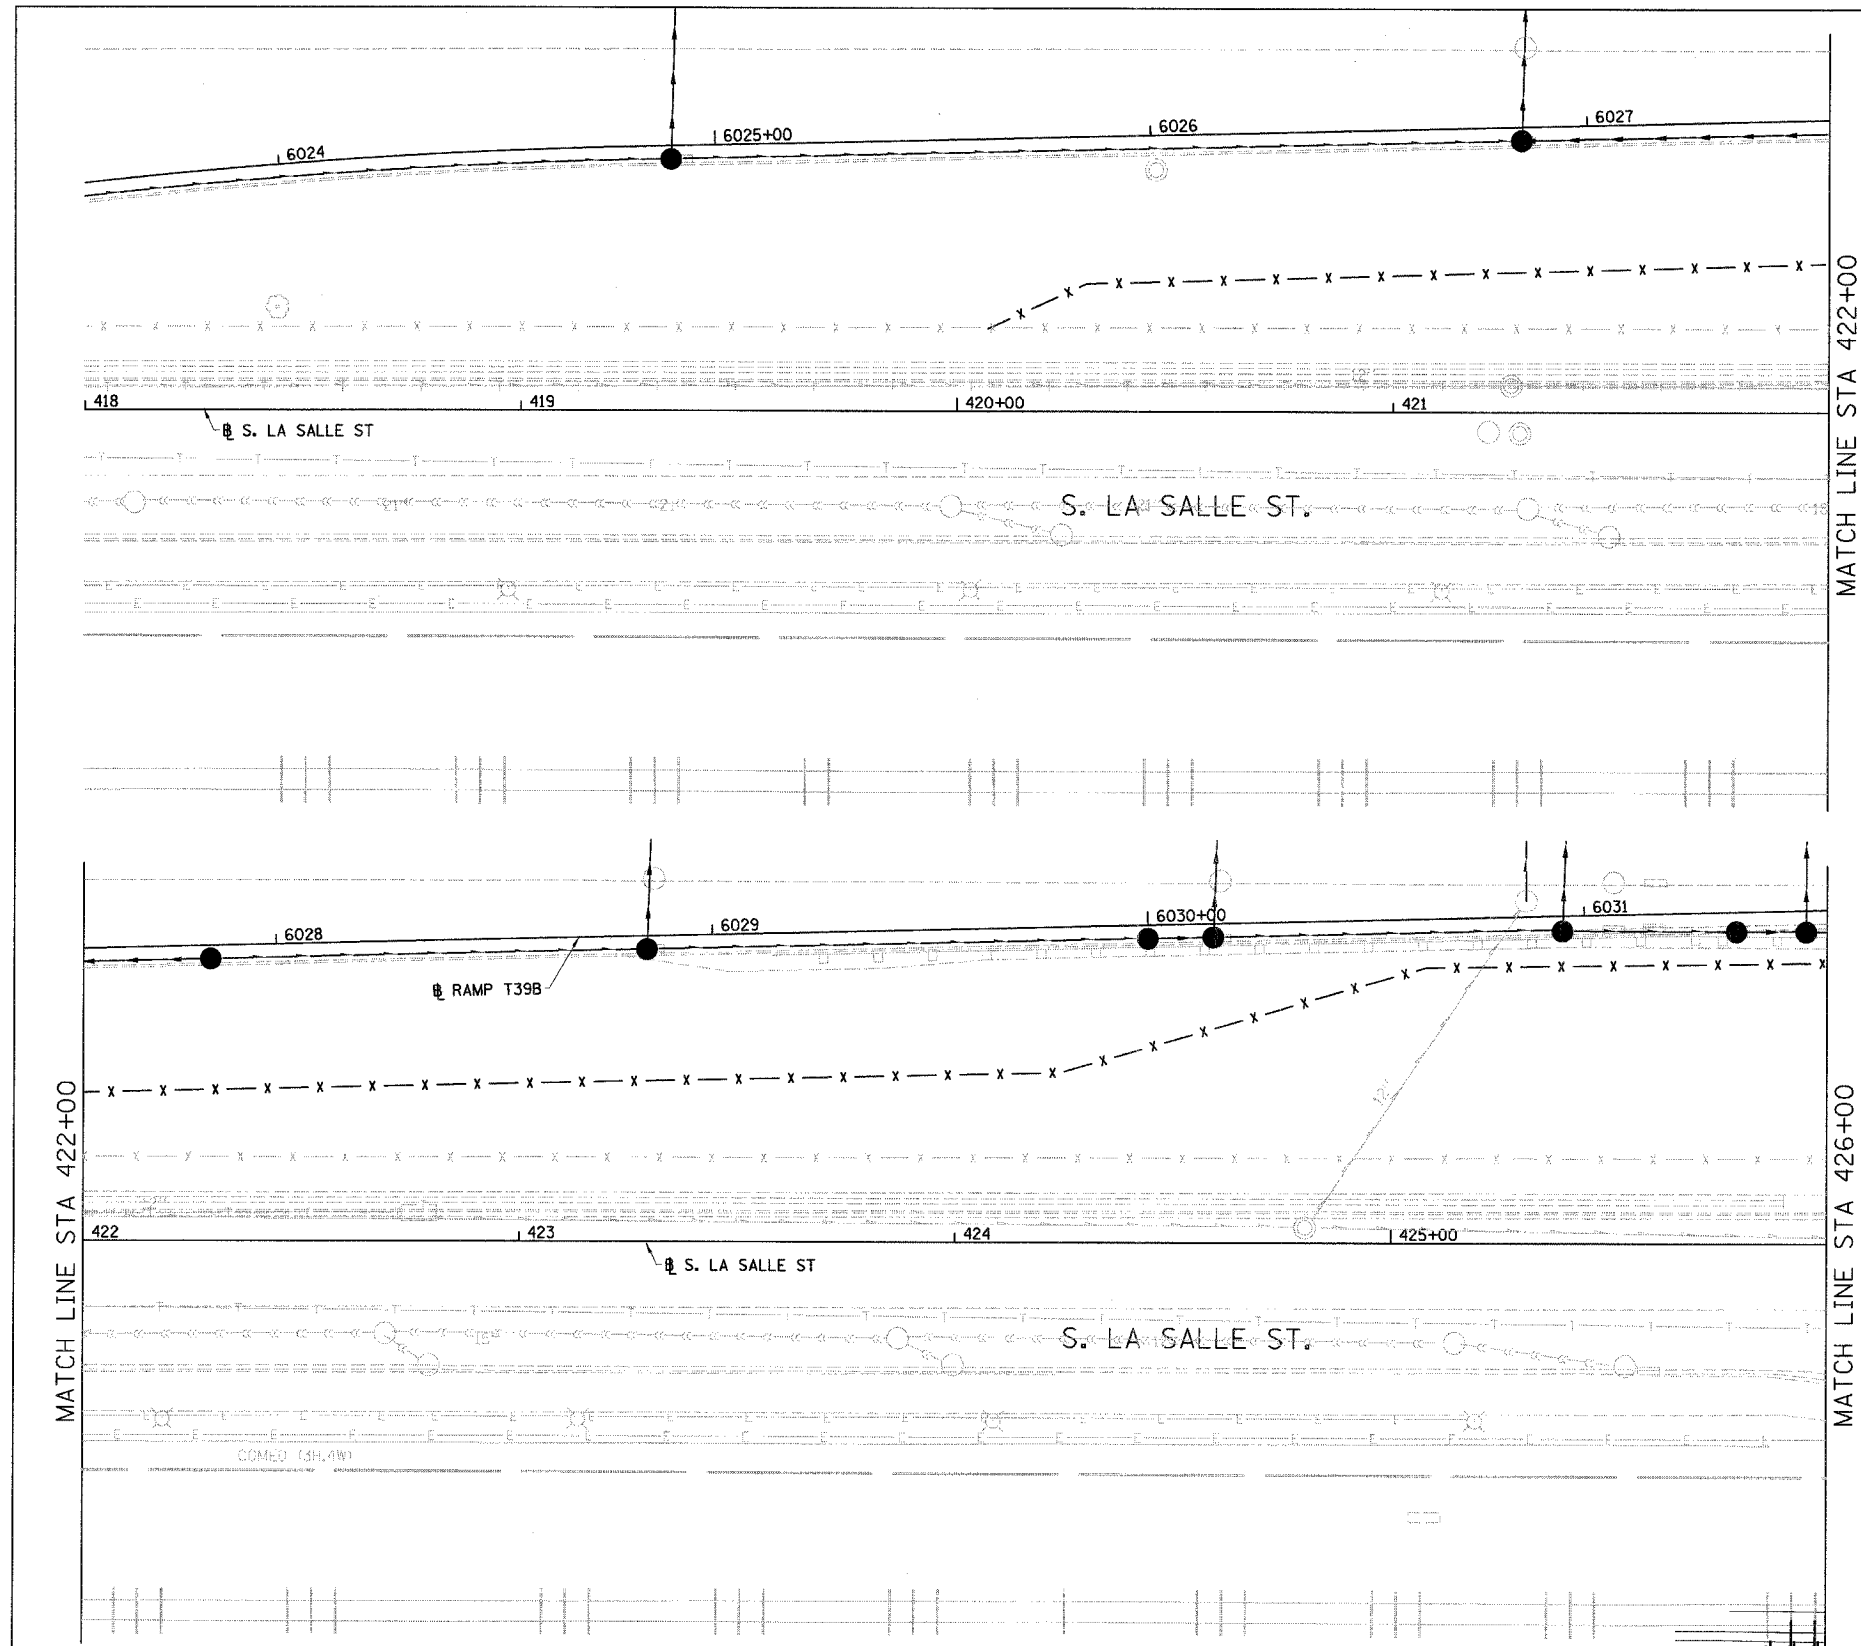

LEGEND:

- x - x - CHAIN LINK FENCE, 4' (SPECIAL)

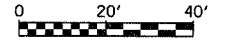

EX-1

BOWMAN, BARRETT & ASSOCIATES INC.
CONSULTING ENGINEERS
Chicago, Illinois
312.228.0100
www.bbainc.com

REVISIONS	
NAME	DATE

ILLINOIS DEPARTMENT OF TRANSPORTATION
F.A.I. 94/90 (DAN RYAN EXPRESSWAY)
GATEWAY LANDSCAPING & IRRIGATION @ 35TH

LA SALLE STREET
EXISTING CONDITIONS

SCALE: 1"=20'
DATE: 03/13/07
DRAWN BY: JDC
CHECKED BY: DDM

1/19/2008 6:24 PM n:\660\road\cml\229f\22f_sheets\660_229f\229f.dwg