
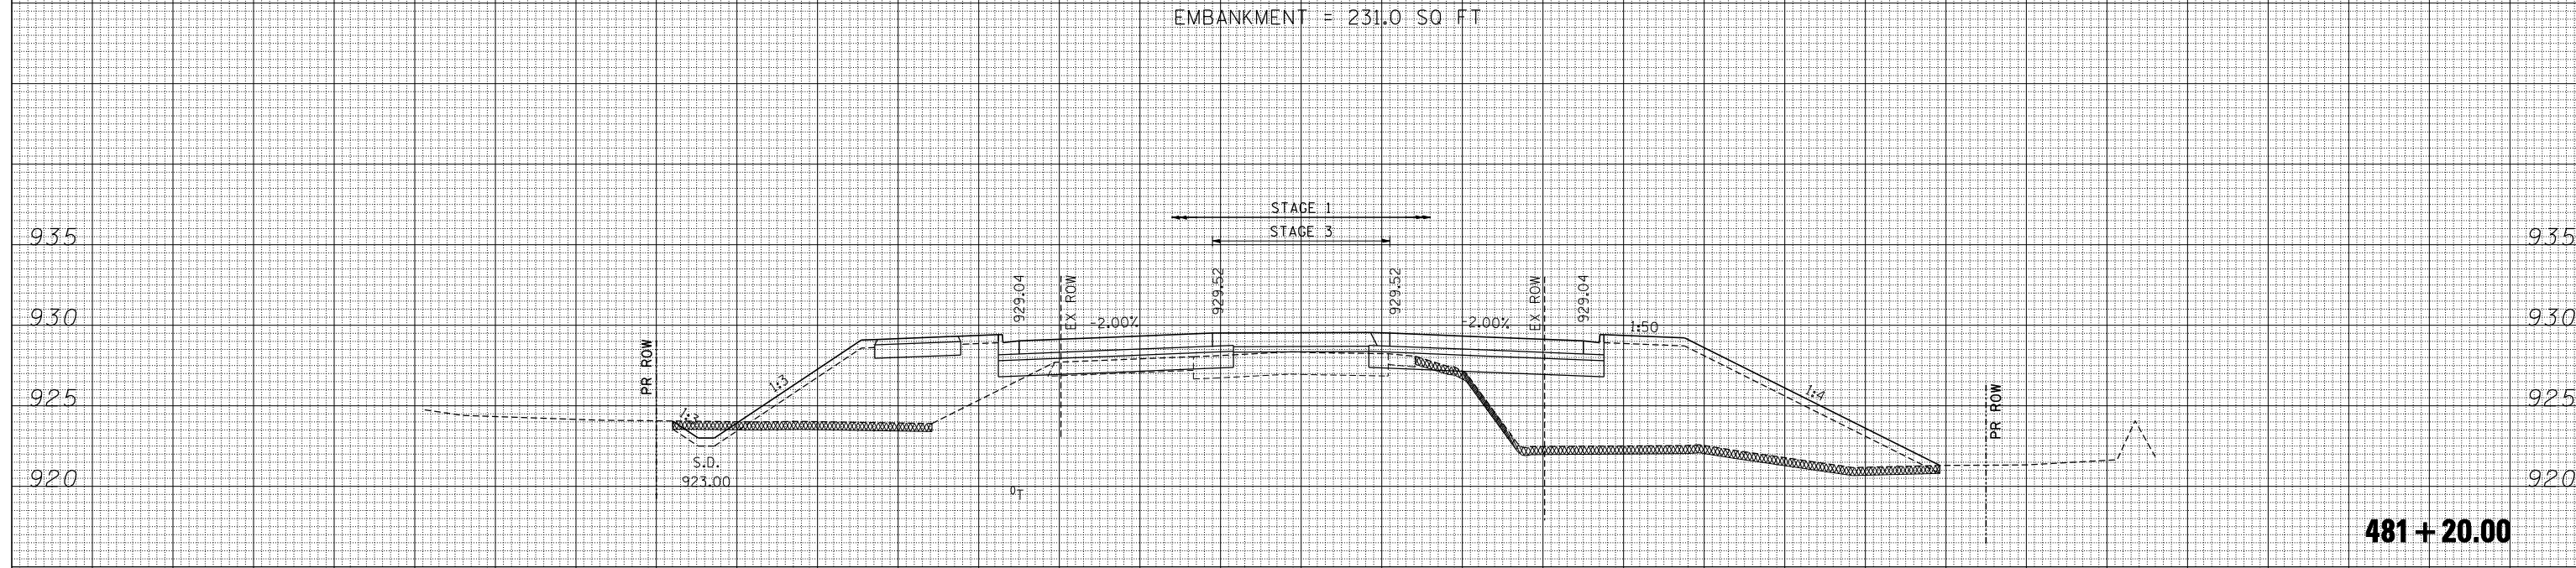


DATE	
BY	
FINAL SURVEY	SURVEYED
NOTE BOOK	PLOTTED
NO.	TEMPLATE
	AREAS CHECKED
	AREAS CHECKED

DATE	
BY	
ORIGINAL SURVEY	SURVEYED
NOTE BOOK	PLOTTED
NO.	TEMPLATE
	AREAS CHECKED
	AREAS CHECKED

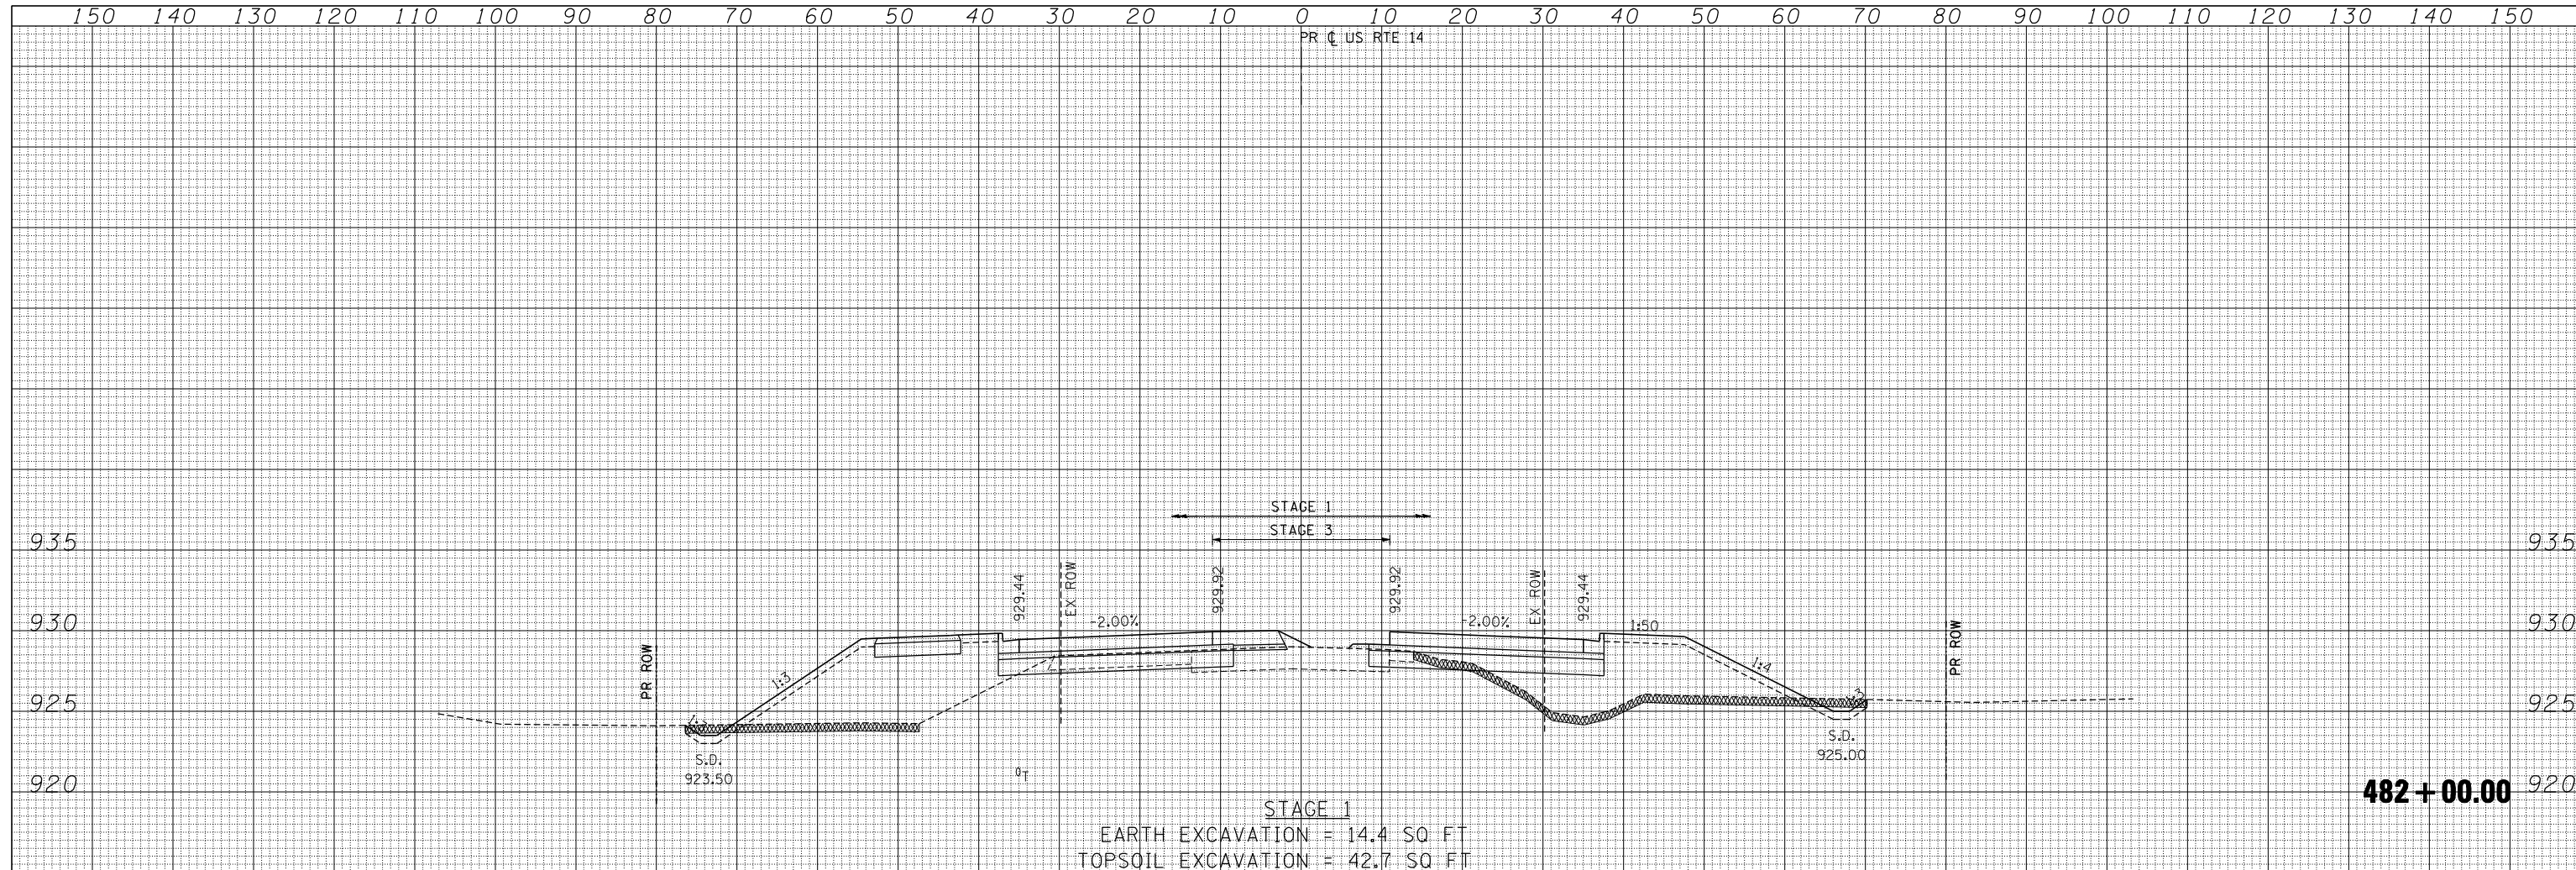

- LEGEND**
- TOPSOIL REMOVAL
 - UNSUIT. MATERIAL
 - AGGREGATE SUBGRADE IMPROVEMENT (CU YD)
 - EARTH EXCAVATION: MULTI-USE PATH (80% IDOT 20% MCD)

FILE NAME =	USER NAME = *USER*	DESIGNED -	REVISED -																			
FILEL		DRAWN - AC	REVISED -																			
		CHECKED - BRH	REVISED -																			
		DATE - 11/01/13	REVISED -																			
PLOT SCALE = *SCALE*		PLOT DATE = *DATE*		STATE OF ILLINOIS DEPARTMENT OF TRANSPORTATION		U.S. ROUTE 14 CROSS SECTIONS																
SCALE: HORIZ.		VERT.		STA. 481+20.00 TO STA. 482+00.00		<table border="1" style="font-size: small;"> <tr><th>F.A.P. RTE.</th><th>SECTION</th><th>COUNTY</th><th>TOTAL SHEETS</th><th>SHEET NO.</th></tr> <tr><td>305</td><td>27R-2</td><td>MCHENRY</td><td>673</td><td>568</td></tr> <tr><td colspan="4"></td><td>CONTRACT NO. 62268</td></tr> </table>		F.A.P. RTE.	SECTION	COUNTY	TOTAL SHEETS	SHEET NO.	305	27R-2	MCHENRY	673	568					CONTRACT NO. 62268
F.A.P. RTE.	SECTION	COUNTY	TOTAL SHEETS	SHEET NO.																		
305	27R-2	MCHENRY	673	568																		
				CONTRACT NO. 62268																		
ILLINOIS FED. AID PROJECT																						