


# TYPICAL SECTION NORTHBOUND & SOUTHBOUND REST AREA

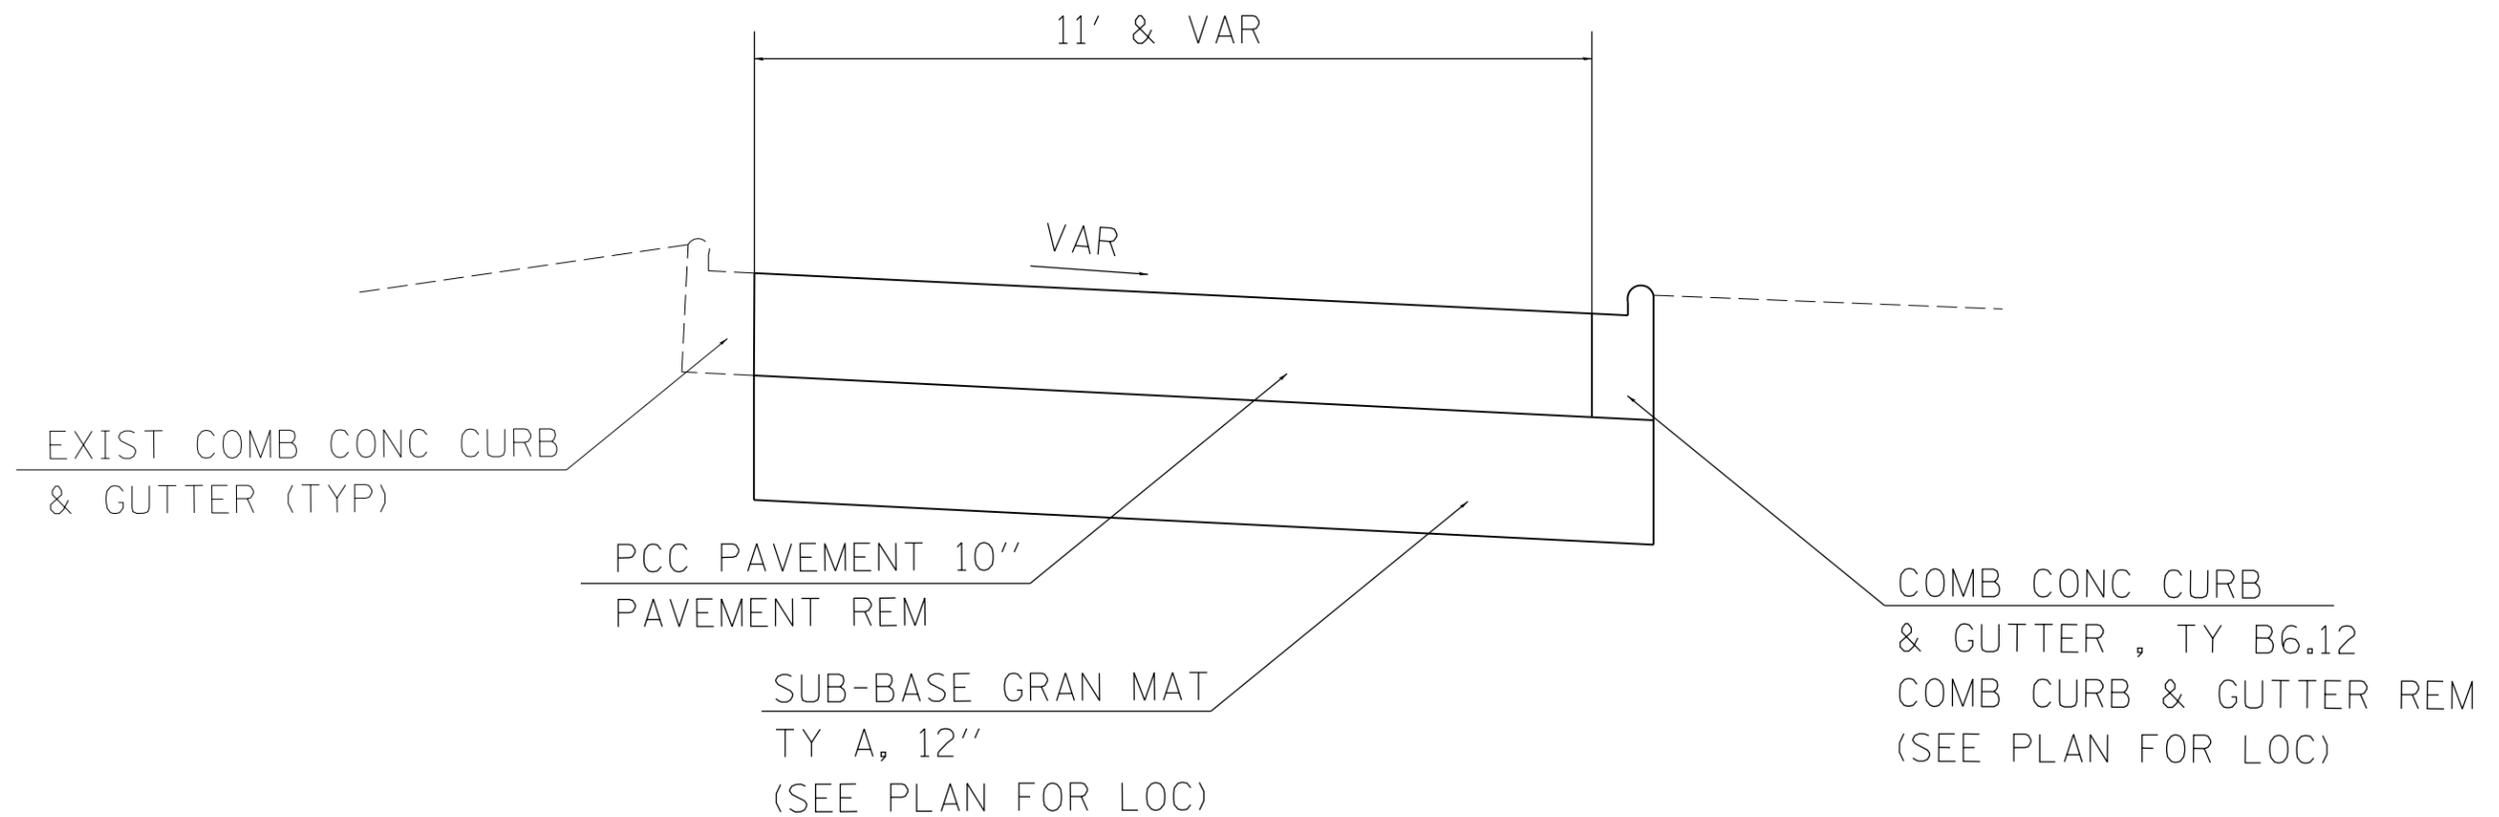

\*IF ADDITIONAL SUBBASE IS NEEDED IT WILL BE PAID FOR BY THE TON AS SUBBASE GRANULAR MATERIAL TYPE A

|  |                       |            |           |   |                        |        |       |           |         |        |              |           |  |
|--|-----------------------|------------|-----------|---|------------------------|--------|-------|-----------|---------|--------|--------------|-----------|--|
| FILE NAME =  | USER NAME = \$USER*   | DESIGNED - | REVISED - | <b>STATE OF ILLINOIS<br/>DEPARTMENT OF TRANSPORTATION</b> | <b>TYPICAL SECTION</b> |        |       | F.A. RTE. | SECTION | COUNTY | TOTAL SHEETS | SHEET NO. |  |
| ci:\pw\work\p1dot\colemm\d038883\78427-sh-t-plan.dgn |                       | DRAWN -    | REVISED - |   |                        |        |       |           |         |        |              |           |  |
| \$MODELNAME*   |                       | CHECKED -  | REVISED - |   |                        | SCALE: | SHEET | OF        | SHEETS  | STA.   | TO           | STA.      |  |
|  | PLOT DATE = 5/16/2014 | DATE -     | REVISED - |   |                        |        |       |           |         |        |              |           |  |