
 
 


 

 
 


 

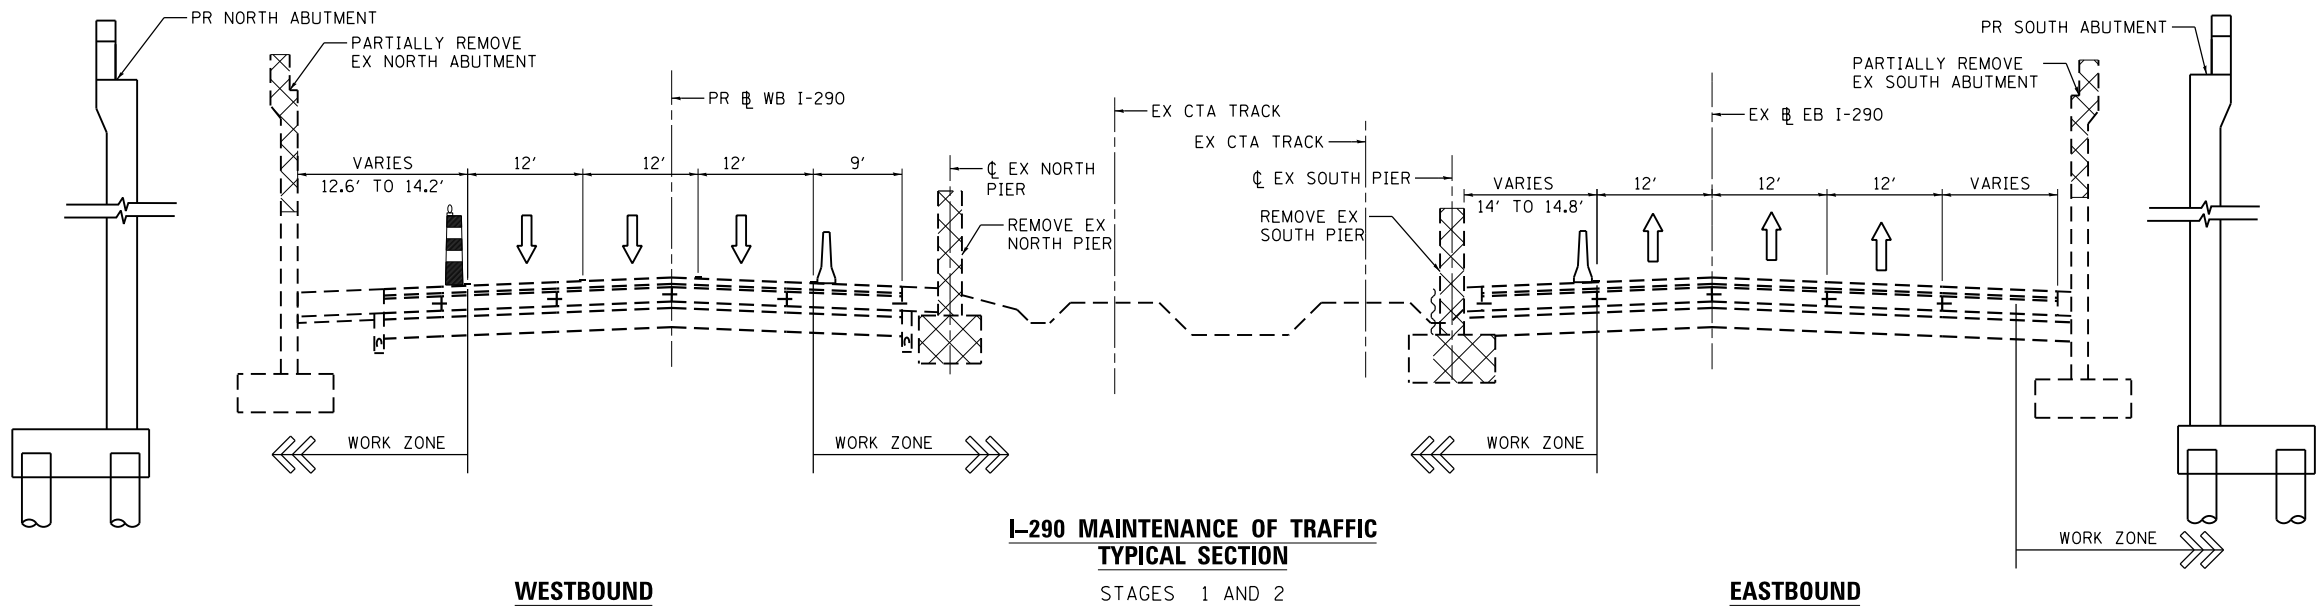


FILE PATH = p:\388035\pmt\escomon\me\local\p\AEC\000\Documents\01\_Americas\Transportation\62629938\_Circle\Phase\_1\000\_CAD\006\_Roadway\Sheets\60W25\_Contract\0160W25-sht-Staging-Typical-01

**LEGEND**

-  WORK ZONE
-  TEMPORARY IMPACT ATTENUATOR
-  TEMPORARY CONCRETE BARRIER
-  TYPE II BARRICADES OR DRUMS WITH STEADY BURN MONODIRECTIONAL LIGHT (AT SPECIFIED SPACING)
-  TEMPORARY SOIL RETENTION SYSTEM OR BRACED EXCAVATION
-  DIRECTION OF TRAFFIC FLOW
-  SIGN
-  VERTICAL PANEL WITH STEADY BURNING LIGHT (AT SPECIFIED SPACING)
-  ARROW BOARD
-  TYPE III BARRICADE
-  BARRICADE OR DRUM WITH FLASHING LIGHT
-  TEMPORARY PAVEMENT MARKING - LINE 4"
-  REMOVAL LIMITS

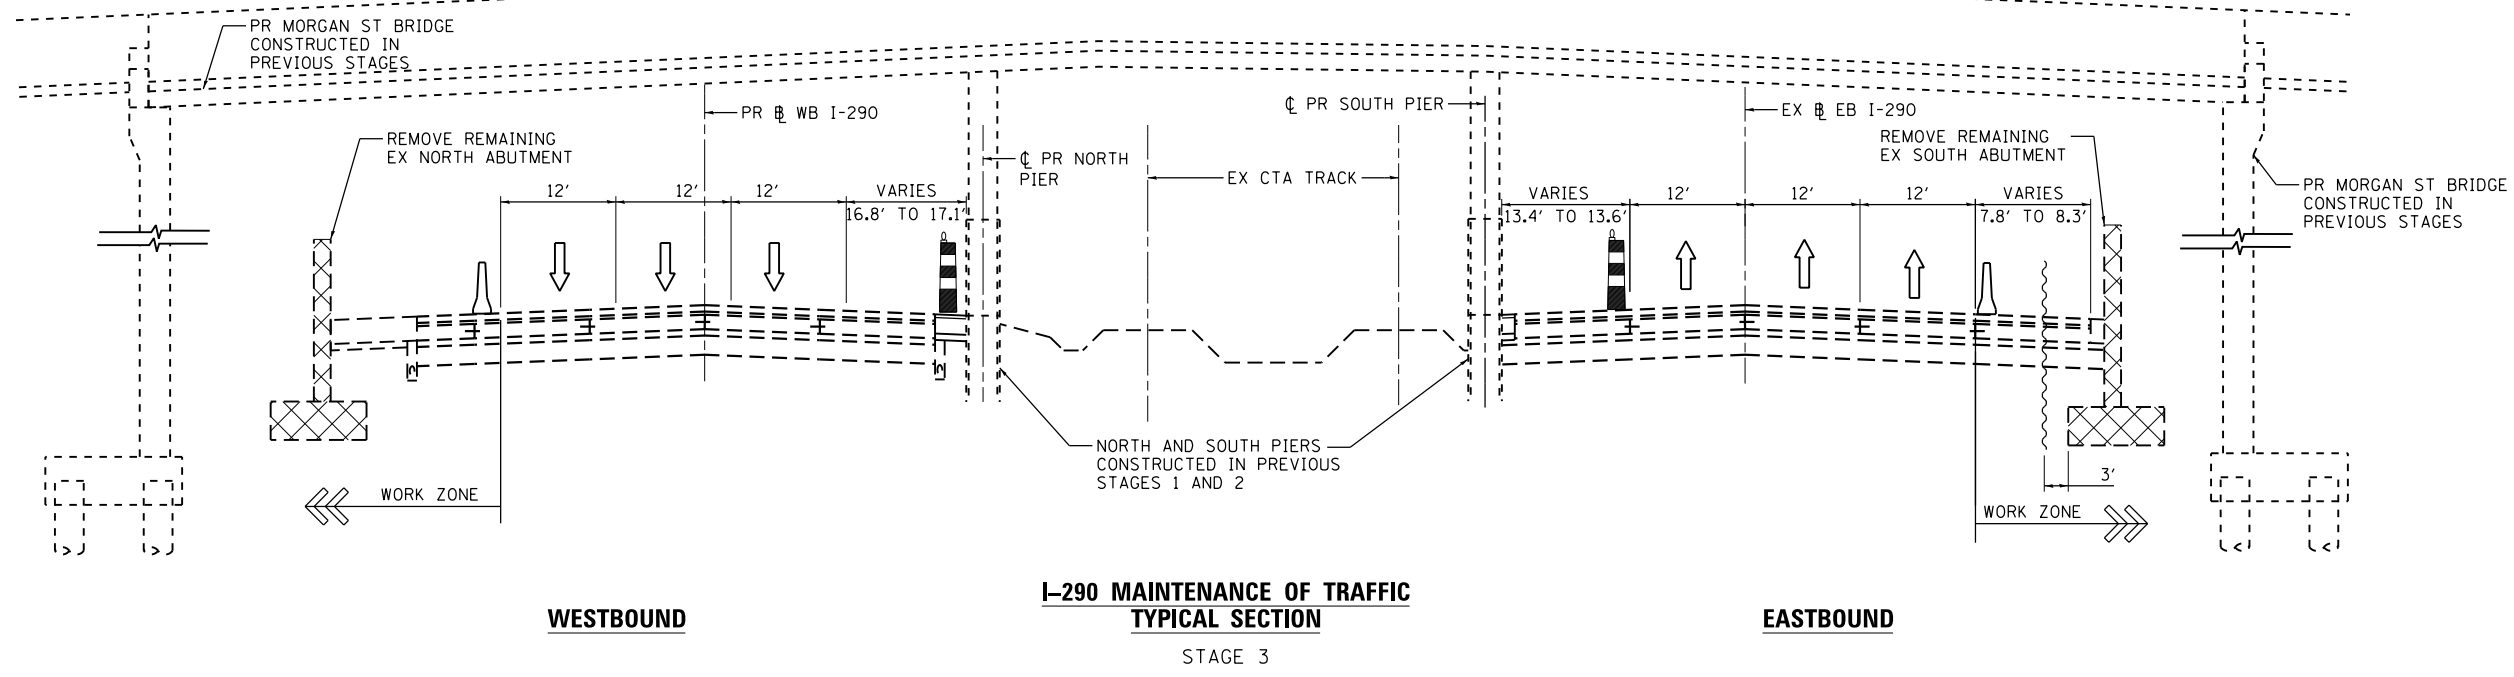


**WESTBOUND**

**I-290 MAINTENANCE OF TRAFFIC TYPICAL SECTION**

STAGES 1 AND 2

**EASTBOUND**



**WESTBOUND**

**I-290 MAINTENANCE OF TRAFFIC TYPICAL SECTION**

STAGE 3

**EASTBOUND**



D160W25-sht-Staging-Typical-01  
 USER NAME = potelp2  
 PLOT SCALE = 10.0000' / in.  
 PLOT DATE = 5/15/2013

DESIGNED - OPS	REVISED -
DRAWN - OPS	REVISED -
CHECKED - DBM	REVISED -
DATE - 5/14/2013	REVISED -

**STATE OF ILLINOIS  
 DEPARTMENT OF TRANSPORTATION**

<b>SUGGESTED STAGES OF CONSTRUCTION AND TRAFFIC CONTROL</b>			
<b>TYPICAL SECTIONS</b>			
SCALE: N.T.S.	SHEET 1 OF 3 SHEETS	STA.	TO STA.

F.A.I. RTE.	SECTION	COUNTY	TOTAL SHEETS	SHEET NO.
90/94/290	2013-007R	COOK	317	53
CONTRACT NO. 60W25				
ILLINOIS FED. AID PROJECT				