

F.A.P. RTE.	SECTION	COUNTY	TOTAL SHEETS	SHEET NO.
840	121BR	VERMILION	19	14
STA. 796+00.00		TO STA. 796+25.00		
FED. ROAD DIST. NO.	ILLINOIS	FED. AID PROJECT		

BY	DATE


NO.	AREAS CHECKED

BY	DATE

NO.	AREAS CHECKED

PLOT DATE = 5/14/2007  
 FILE NAME = 10.5582  
 PLOT SCALE = 10.5582 / IN.  
 USER NAME = collier-bv

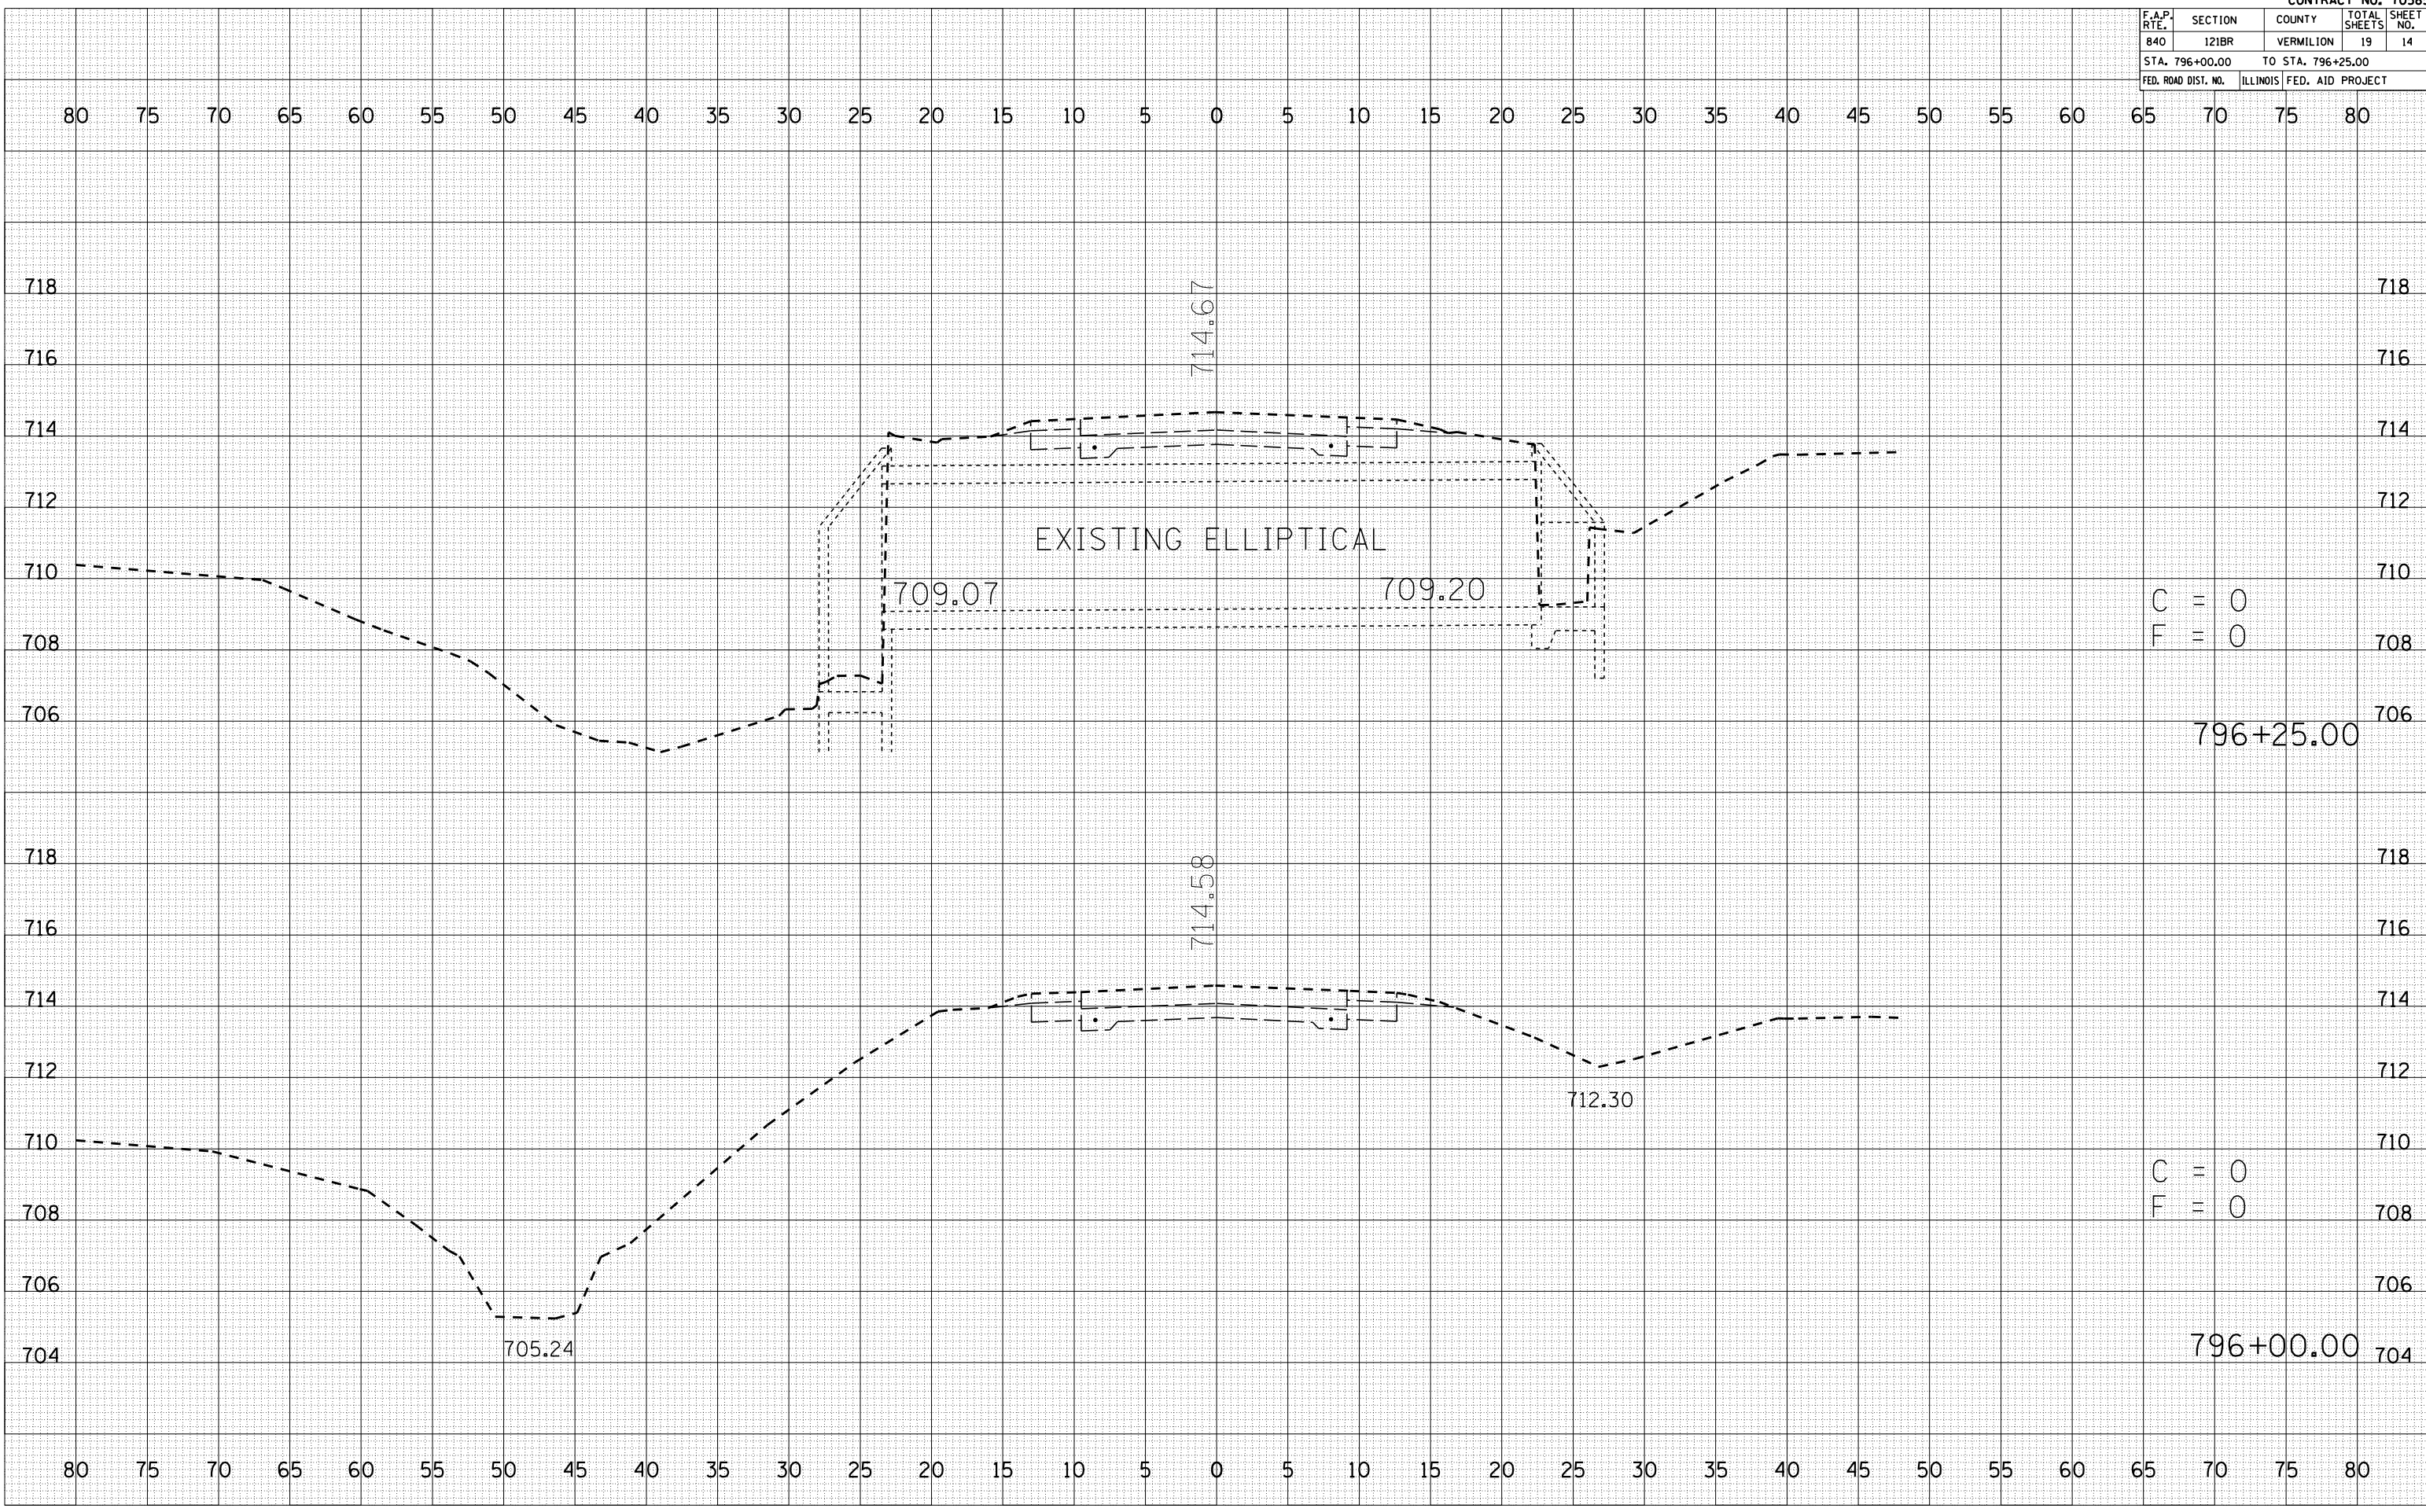

C = 0  
 F = 0

C = 0  
 F = 0