



PLAN	DATE
REVISED	BY
ALIGNED CHECKED	
NOTE BOOK	
NO.	

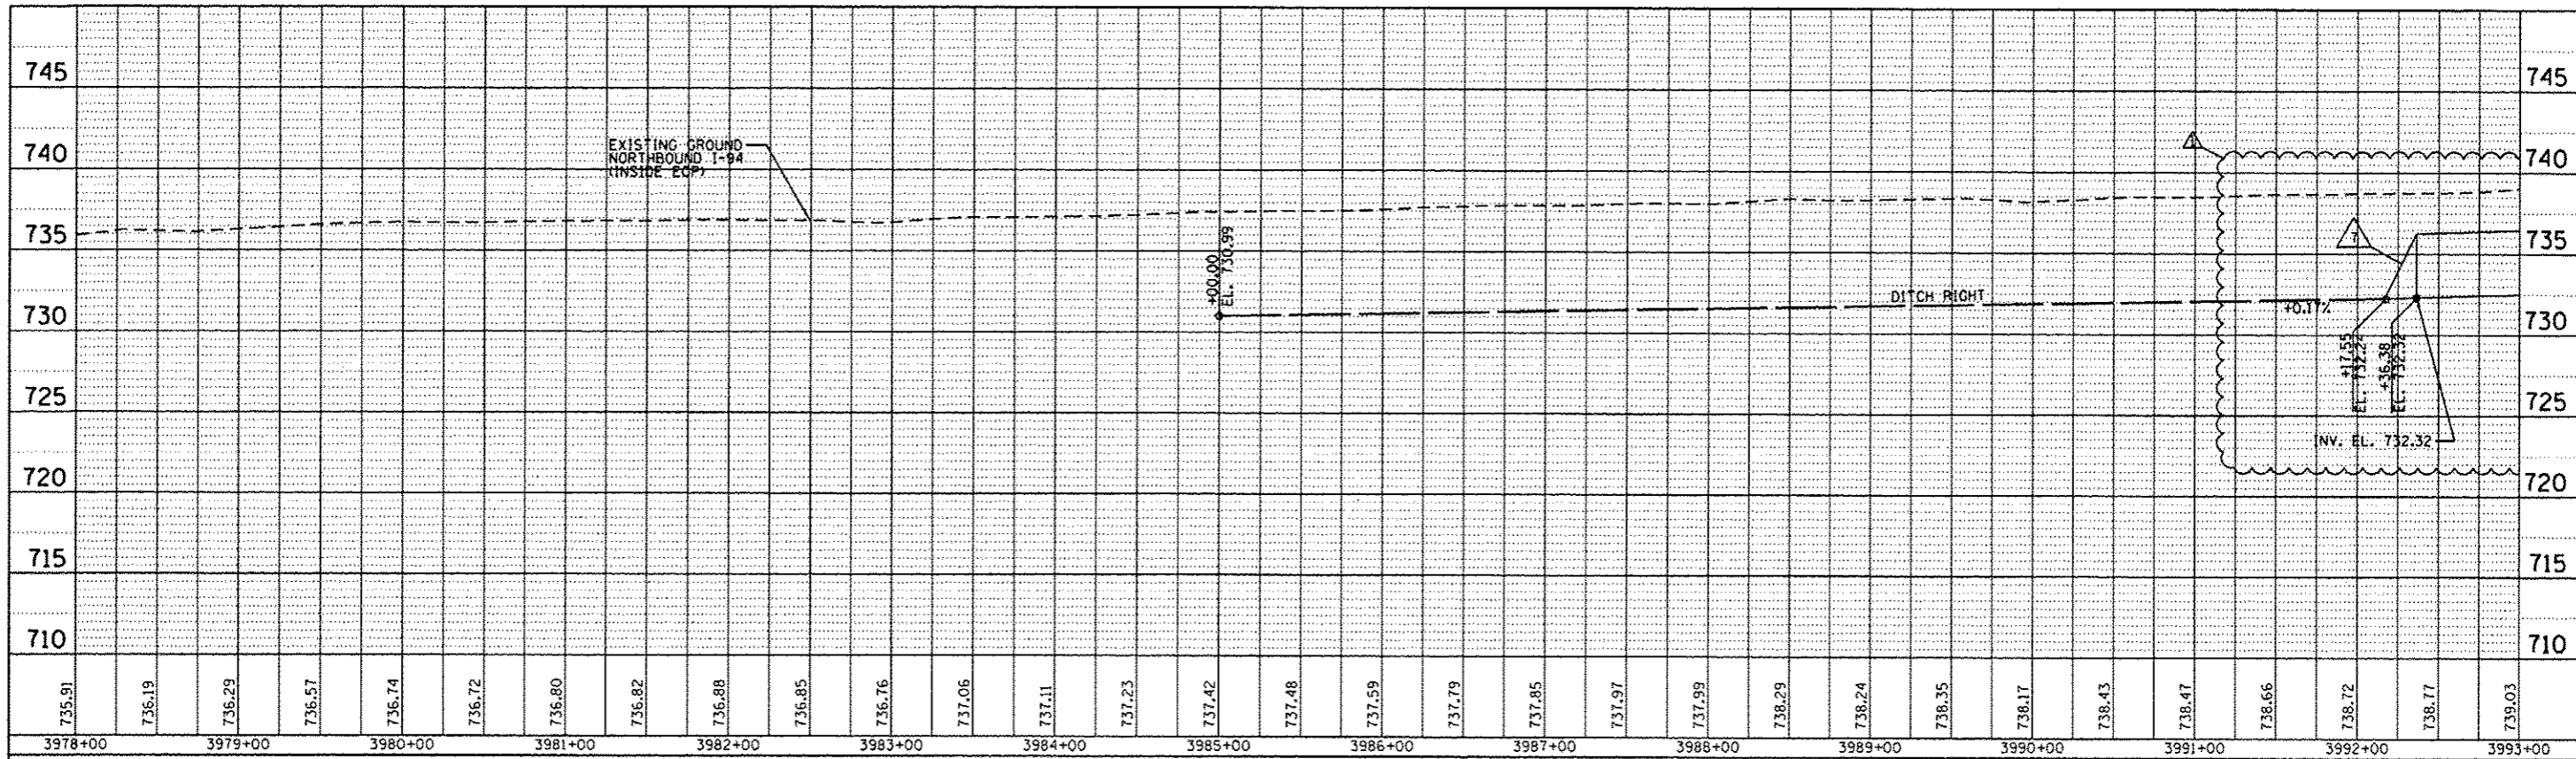

PROFILE	DATE
REVISED	BY
ALIGNED CHECKED	
NOTE BOOK	
NO.	

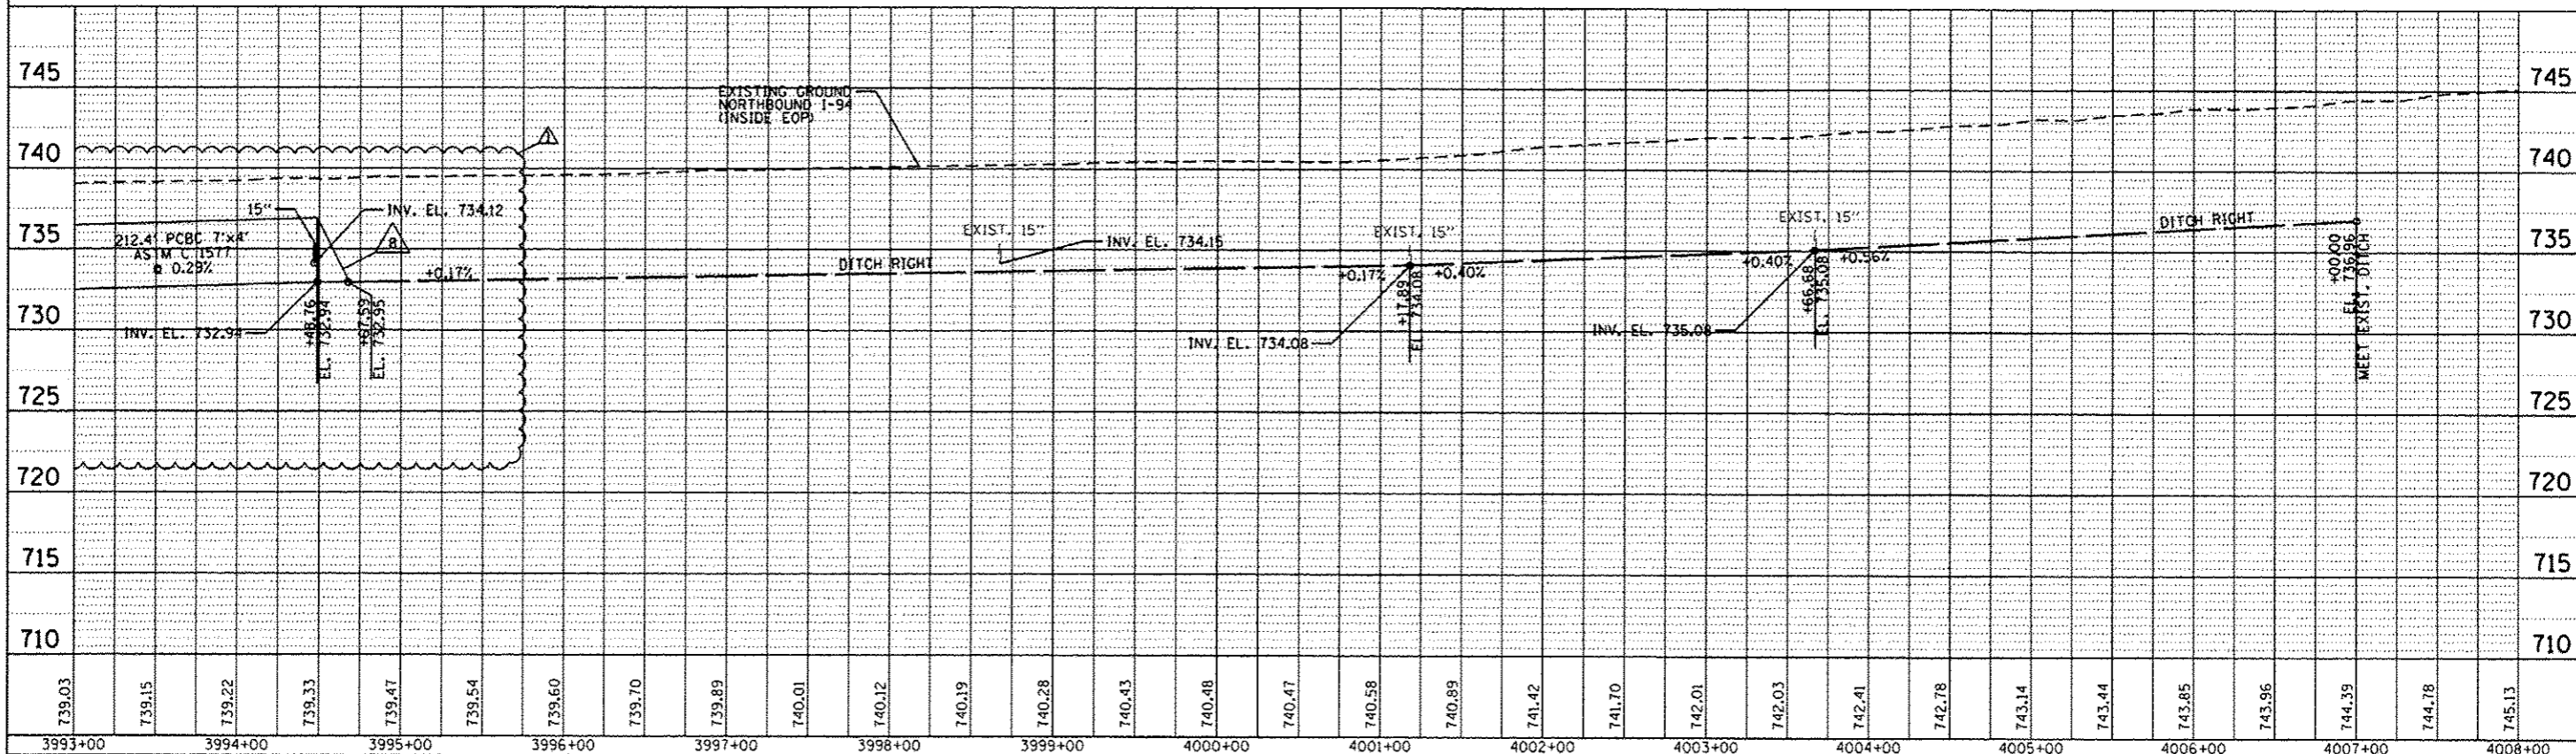

FILE NAME: DIGB0177-shrd-drainage-profile.dgn	USER NAME: default	DESIGNED - JAM	REVISED - 07/17/2012	<b>STATE OF ILLINOIS</b> <b>DEPARTMENT OF TRANSPORTATION</b>	<b>PROPOSED DRAINAGE PROFILE</b> <b>NORTHBOUND I-94</b>	P.A. 94 SECTION 49-1-R-1 COUNTY LAKE TOTAL SHEETS 677 SHEET NO. 201 CONTRACT NO. 60L77 ILLINOIS FED. AID PROJECT
		DRAWN - JAM	REVISED -			
		CHECKED - RGR	REVISED -			
		DATE - 6/28/2012	REVISED -			

SCALE: 1"=50' SHEET NO. 1 OF 14 SHEETS STA. 3978+00.00 TO STA. 4008+00.00