


F.A.I.	SECTION	COUNTY	TOTAL SHEETS	SHEET NO.
94/90 *		COOK	598	593
STA.		TO STA.		
FED. ROAD DIST. NO.	ILLINOIS	FED. AID PROJECT		

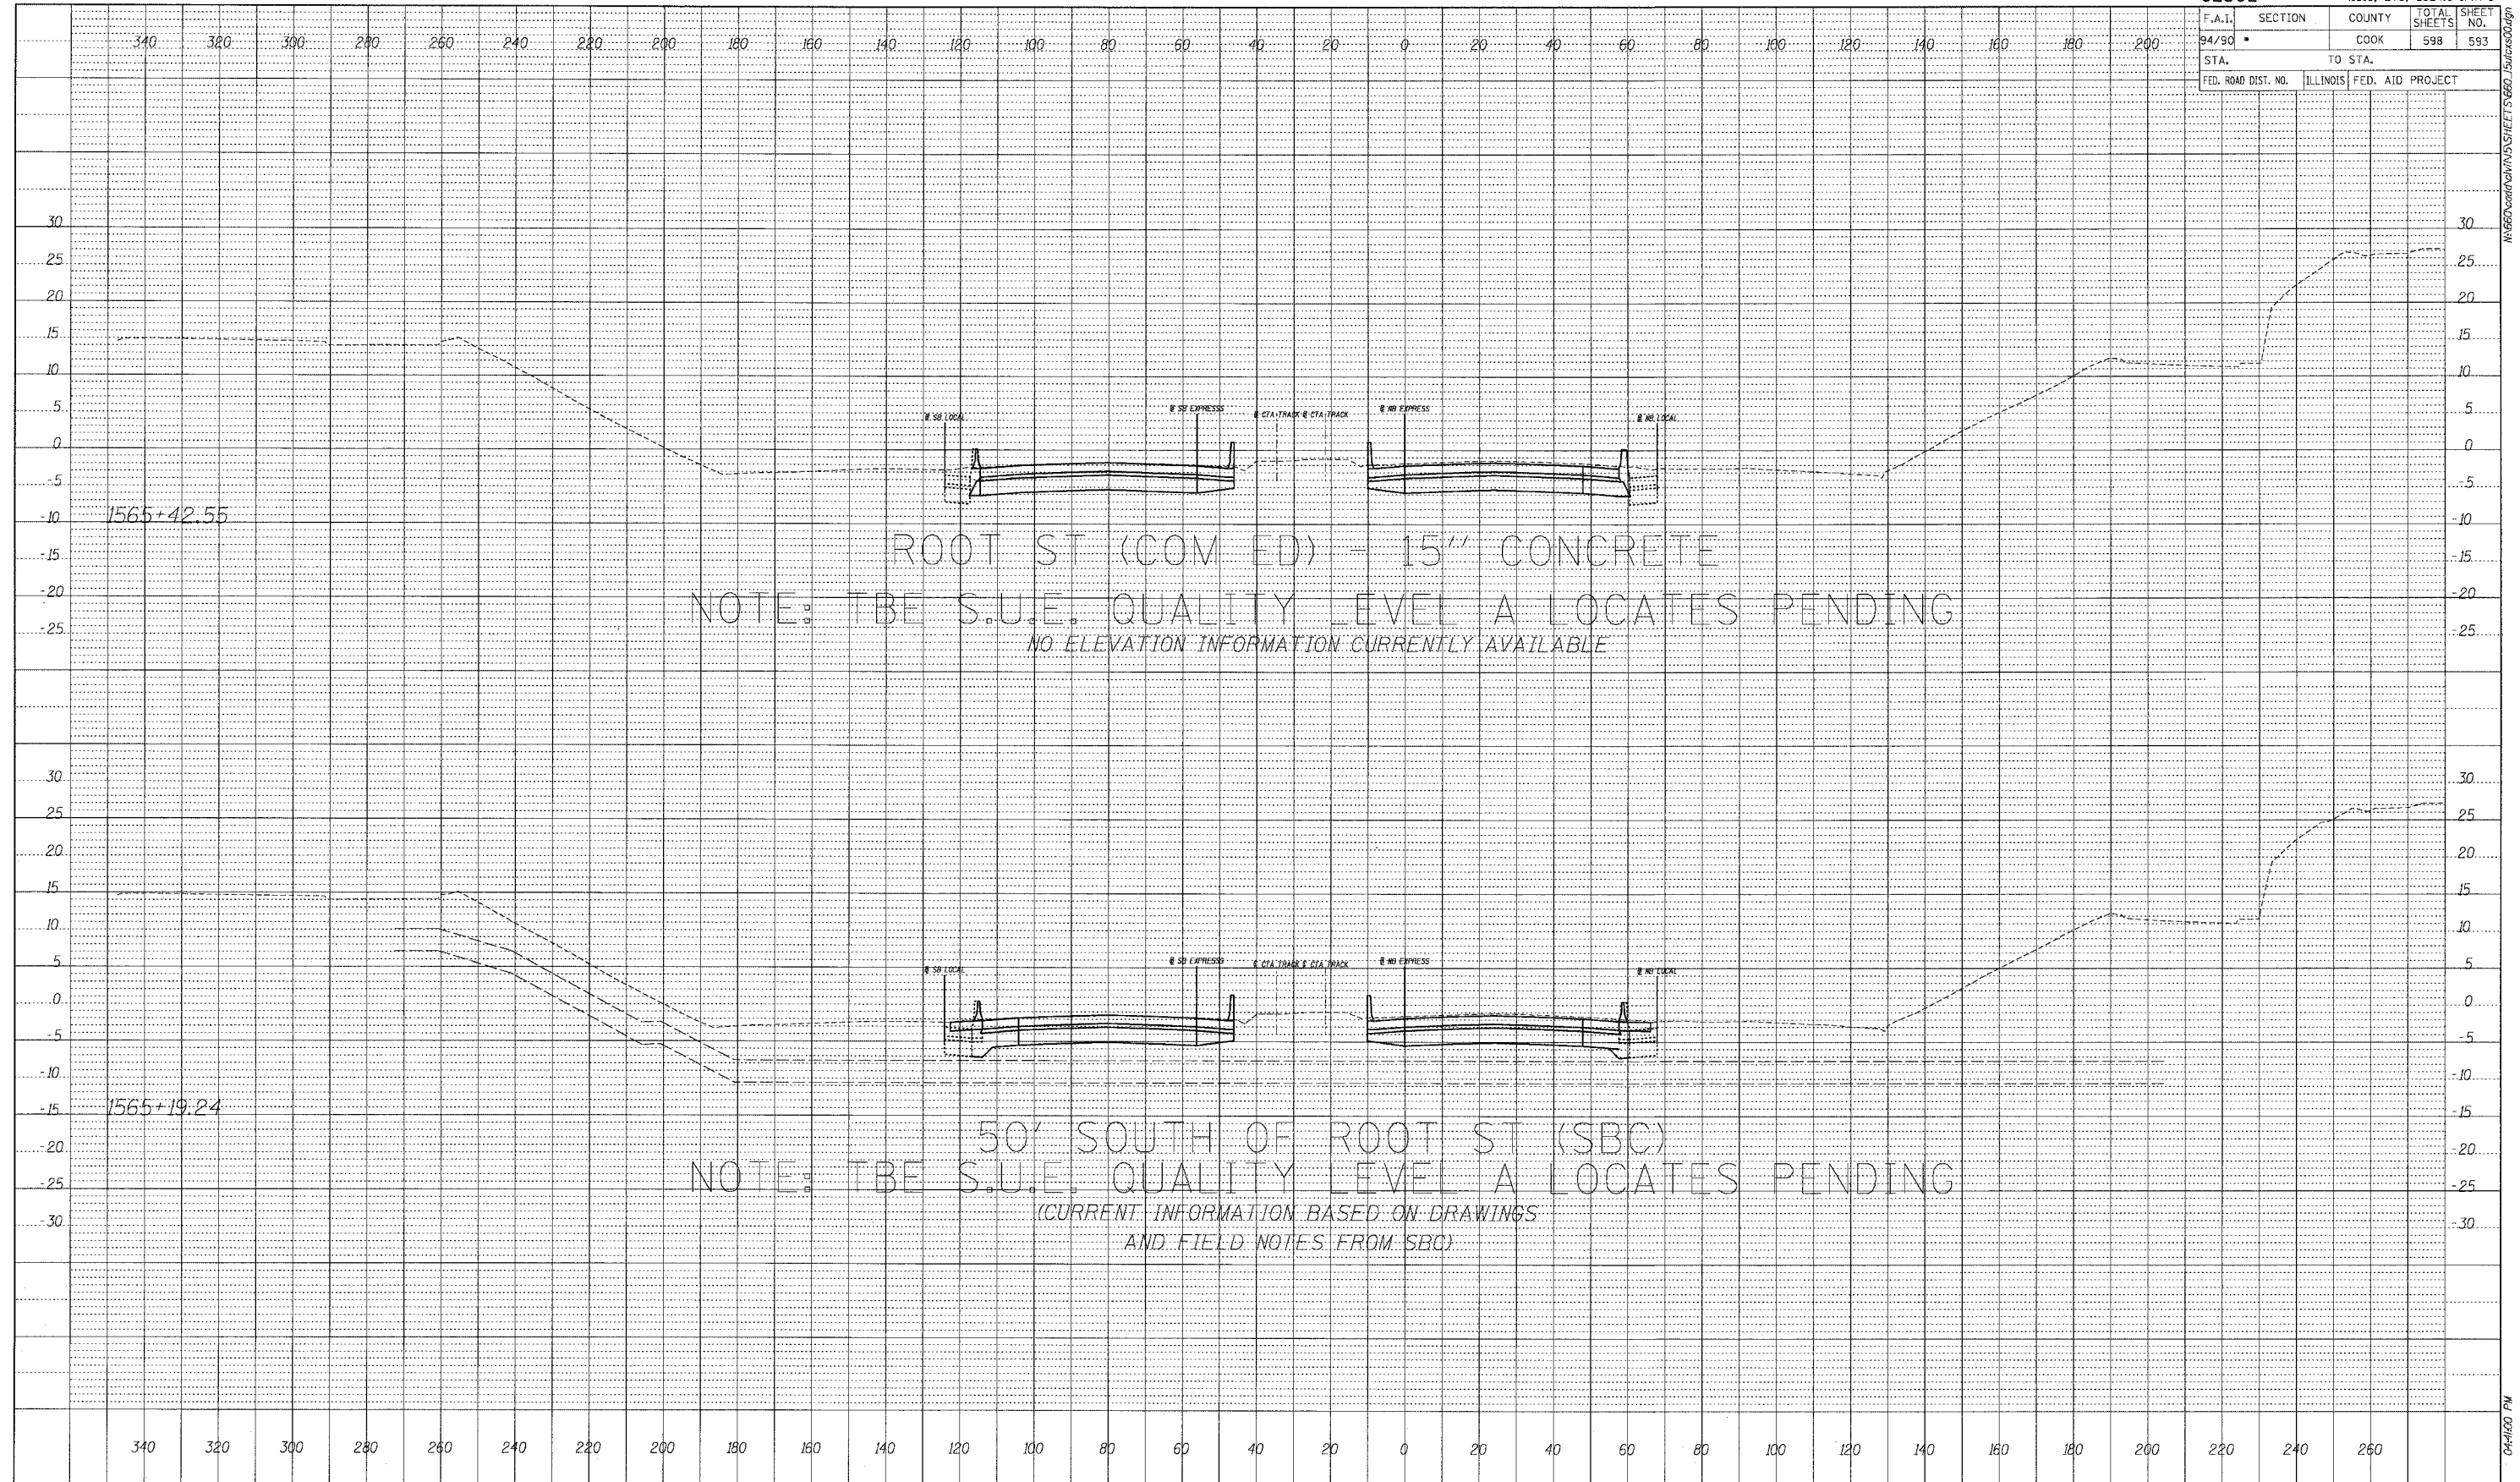


ROOT ST (COM ED) - 15" CONCRETE
 NOTE: TBE S.U.E. QUALITY LEVEL A LOCATES PENDING
 NO ELEVATION INFORMATION CURRENTLY AVAILABLE

50' SOUTH OF ROOT ST (SBC)
 NOTE: TBE S.U.E. QUALITY LEVEL A LOCATES PENDING
 (CURRENT INFORMATION BASED ON DRAWINGS
 AND FIELD NOTES FROM SBC)

PROFILE	REVISIONS	DATE
NO. _____	BY _____	DATE _____
DATE _____	DATE _____	DATE _____
NO. _____	DATE _____	DATE _____

BOWMAN, BARRETT & ASSOCIATES INC.
 CONSULTING ENGINEERS
 Chicago, Illinois
 312.228.0100
 www.bbainc.com

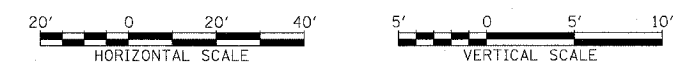

STA. ----+--- TO STA. ----+---

06/27/2005 04:10:00 PM