



F.A.I. RTE.	SECTION	COUNTY	TOTAL SHEETS	SHEET NO.
412	(50-5B)I-1	LASALLE	29	26
FED. ROAD DIST. NO.		ILLINOIS	STATE AID PROJECT	

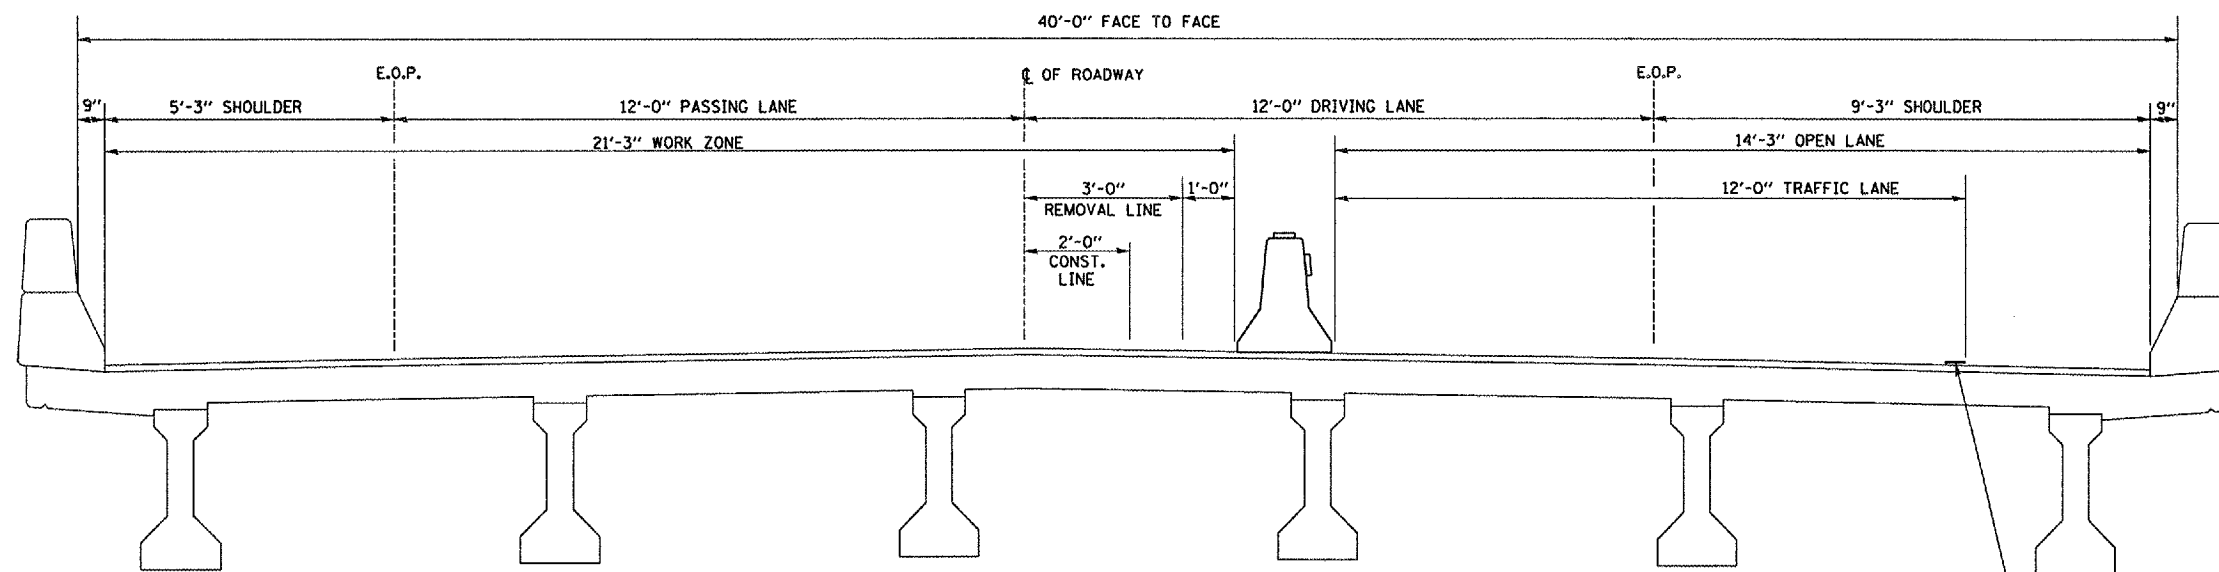

**STAGE I**

TEMPORARY PAVEMENT MARKING LINE 4" (TYP.)

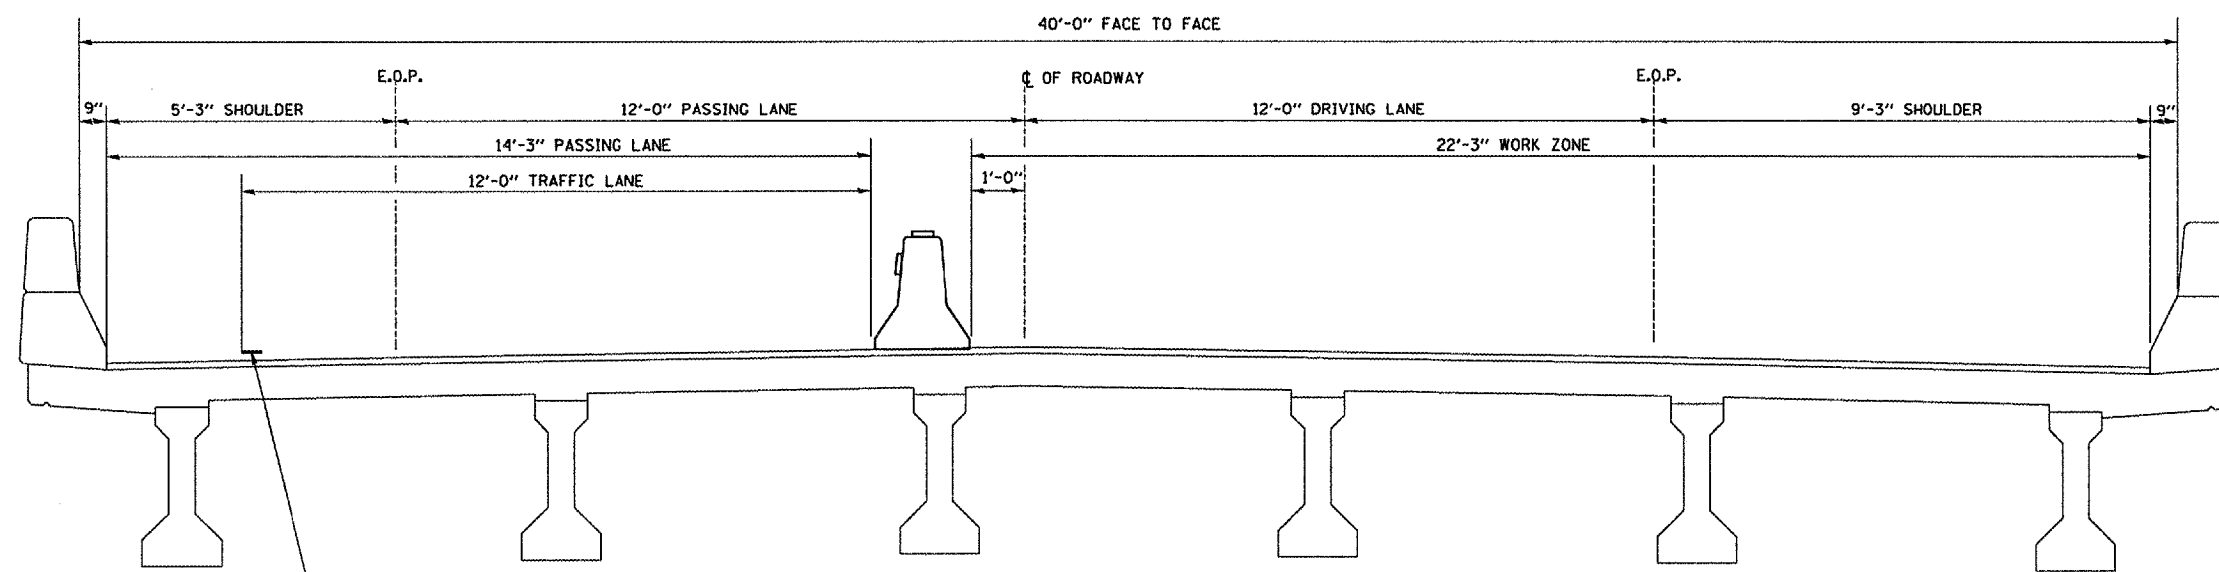

**STAGE II**

TEMPORARY PAVEMENT MARKING LINE 4" (TYP.)

MARCH 30, 2005 C:\PROJECTS\CMA\106\CM303\DETAILS.DGN

REVISIONS	
NAME	DATE

ILLINOIS DEPARTMENT OF TRANSPORTATION  
**STAGING & TRAFFIC CONTROL**  
**TYPICALS**  
 S.N. 050-0174  
 F.A.I. 412 NORTHBOUND  
 OVER C. & N.W. RAILROAD  
 SECTION (50-5B)I-1  
 DATE 04/24/2005 STA. 1216+43.45 DRAWN BY RW CHECKED BY