
* 01-00015-00-RS

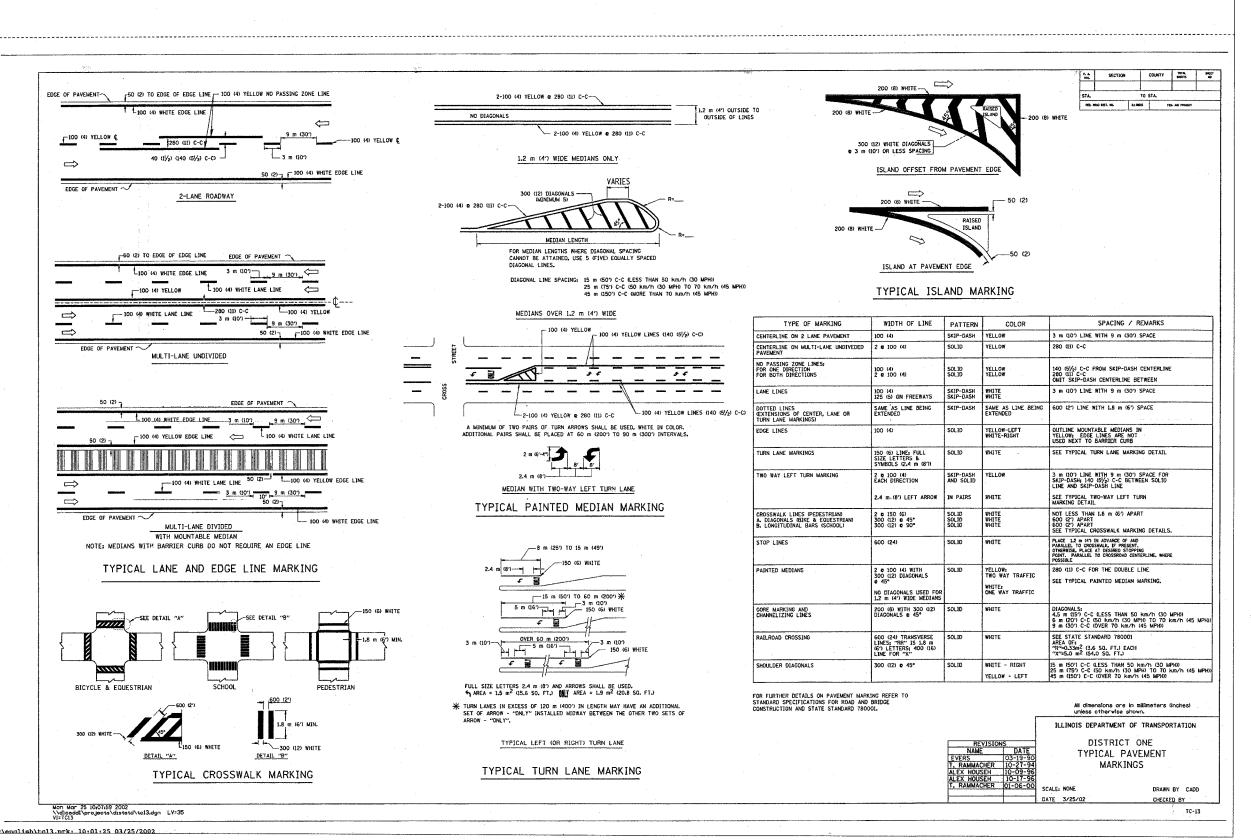

B A X T E R

W O O D M A N Consulting Engineers

 Baxter
 & Woodman

 Crystal Lake, Illinois
 815.459.1260

 Burlington, Wisconsin
 862.763.7834

 Mokena, Illinois
 708.478.209

 Be Kalb, Illinois
 815.787.3111

www.baxwood.com

CONSULTANTS

PRUJECT ND: 010146

DWG FILE: DWGNM

SCALE: AS NOTED

DRAWING DATE: 11-12-03

DESIGNED BY: JER

DRAWN BY: TJB

CHECKED BY: LDH

PLOTTED BY: INI CHGDATE TIME

CLIENT

VILLAGE OF OLYMPIA FIELDS, ILLINOIS

207TH STREET STP (LAPP) PROJECT

SHEET TITLE

IDOT DISTRICT 1 TYPICAL PAVEMENT MARKINGS

5 OF 9