


CONTRACT NO. 98631				
F.A.P. RTE.	SECTION	COUNTY	TOTAL SHEETS	SHEET NO.
332	31-1-2, 31B	SALINE	199	12
STA.		TO STA.		
FED. ROAD DIST. NO.		ILLINOIS	FED. AID PROJECT	

TYPICAL SECTIONS
ILL. RTE. 142

NOMINAL THICKNESS FOR EACH LIFT OF BINDER MUST BE AS FOLLOWS:


13" BINDER	
1st LIFT	5" (MAX.)
2nd LIFT	3"
3rd LIFT	3"
4th LIFT	2" (MAX.)

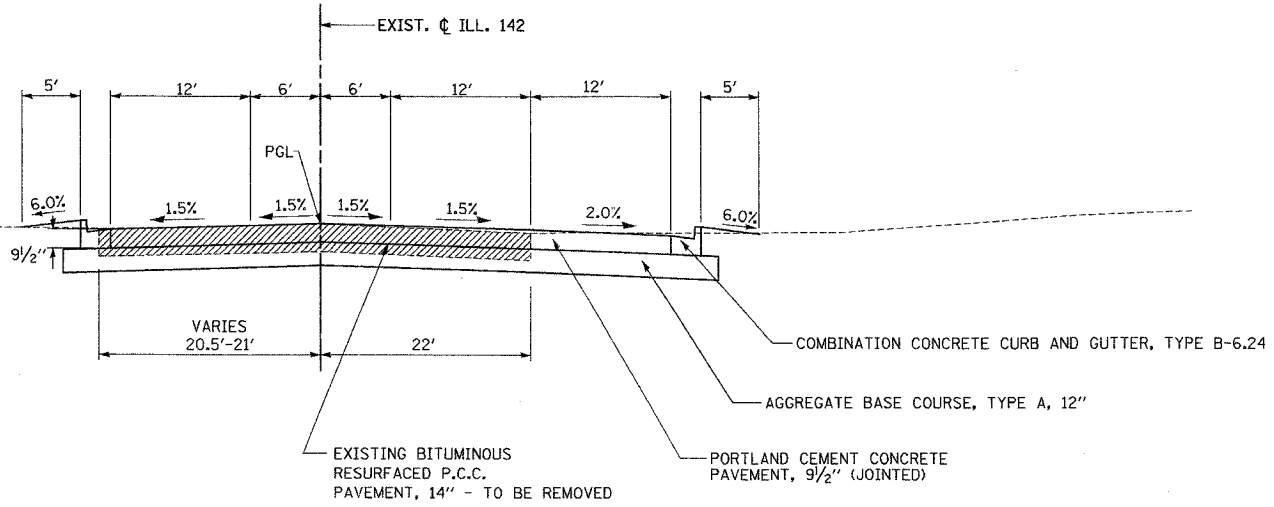

ILL. RTE. 142
TO BE USED: STA. 9+43.00 TO 11+66.53

LEGEND:

	REMOVAL
--	---------

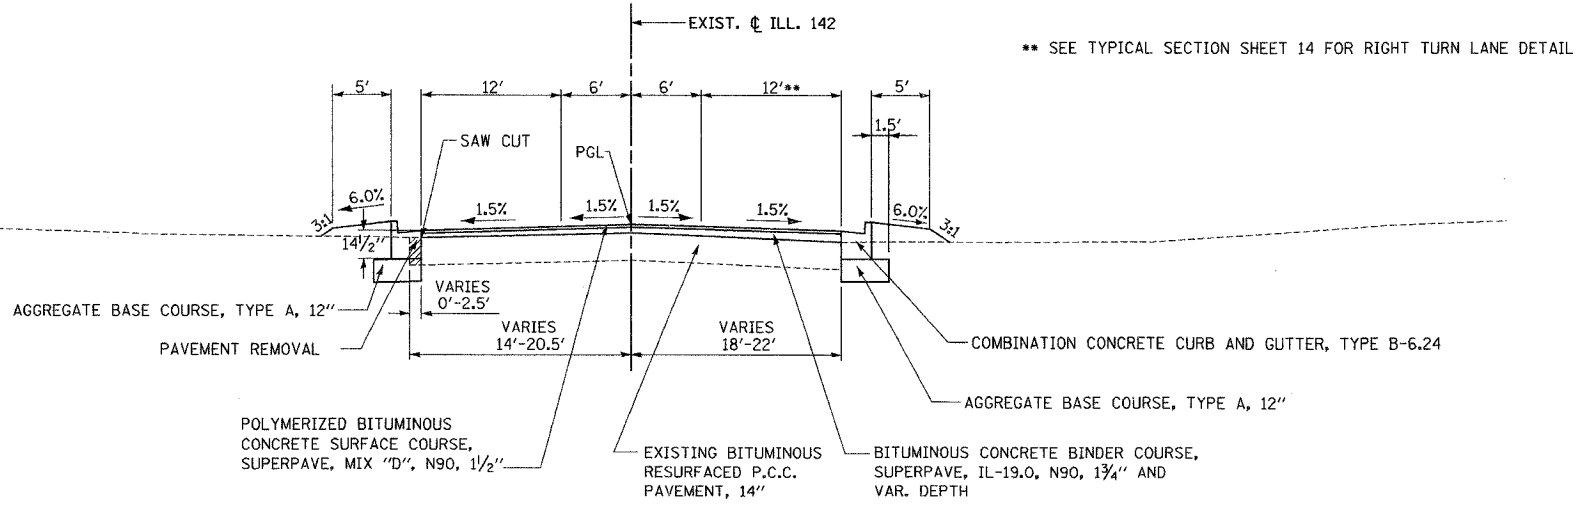

ILL. RTE. 142
TO BE USED: STA. 8+87.88 TO 9+43.00

** SEE TYPICAL SECTION SHEET 14 FOR RIGHT TURN LANE DETAIL

M/PROJECTS/ROADWAY/CONTRACT/TYPICAL SECTIONS/
 ACTIVITY/Draw of Road Fiber
 08/18/04 10:58:43 AM