
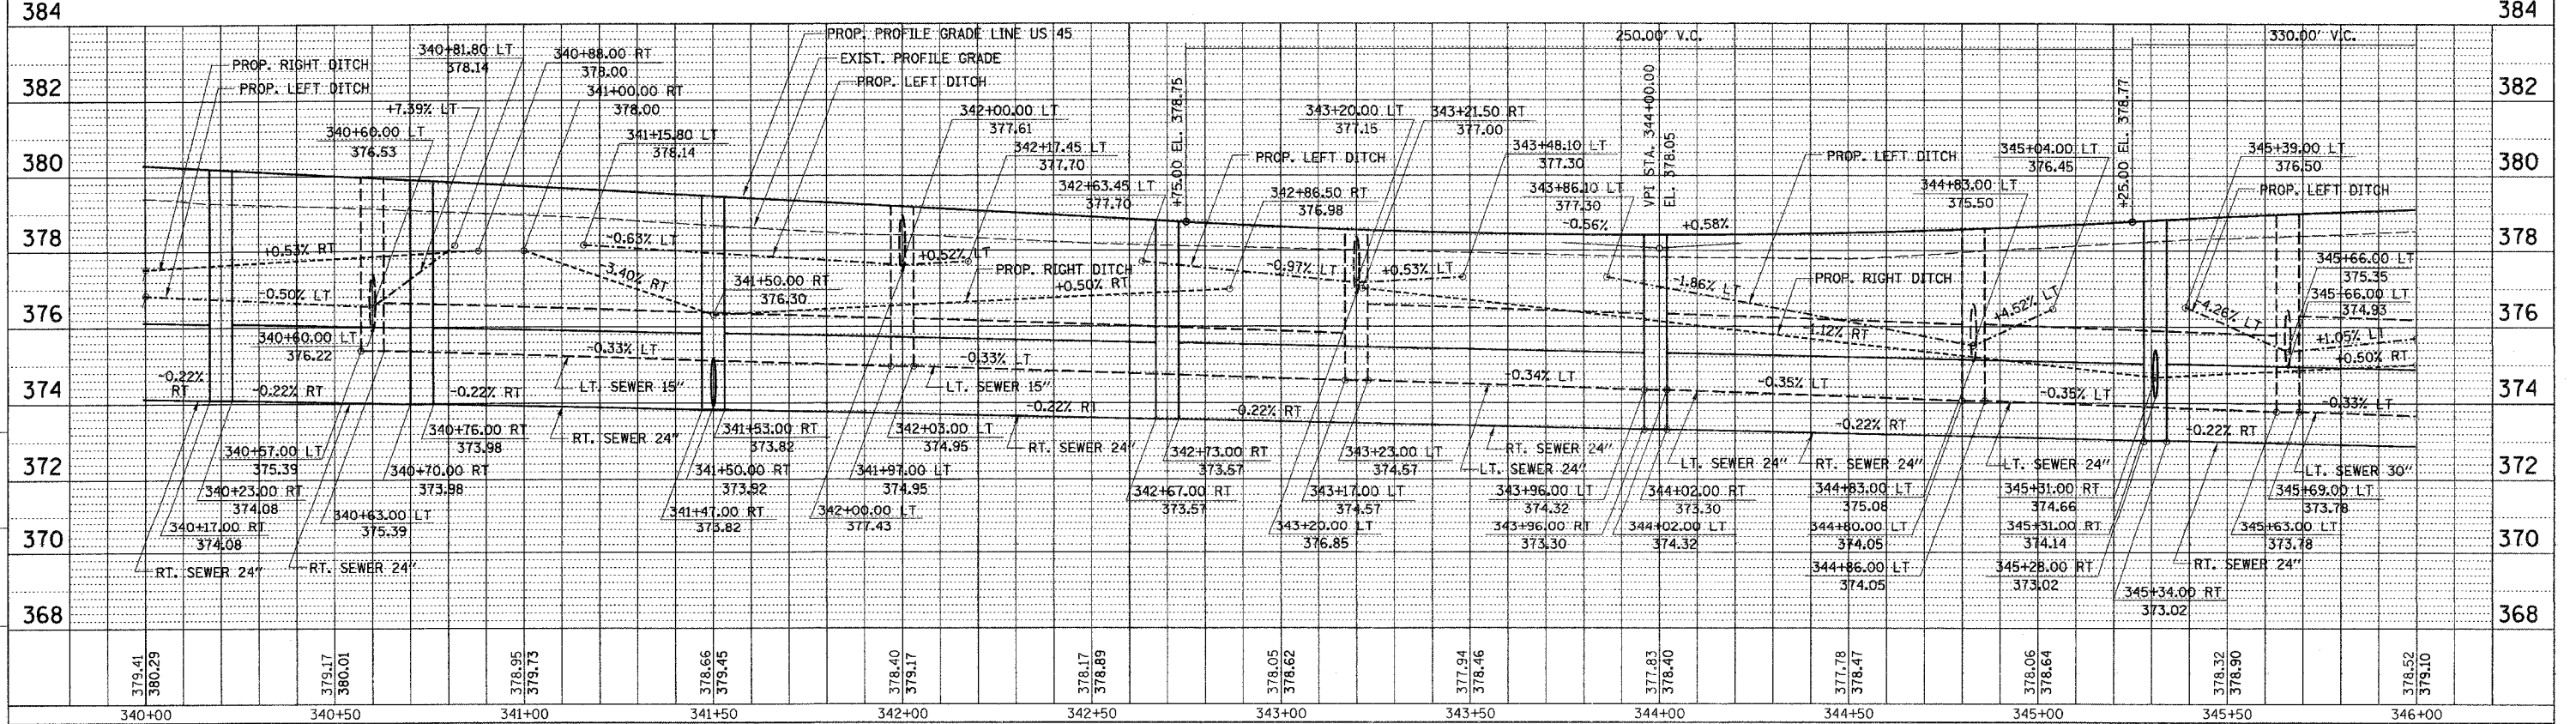


F.A. RTE.	SECTION	COUNTY	TOTAL SHEETS	SHEET NO.
332	31-1-2, 31B	SALINE	199	55

STA.	TO STA.
FED. ROAD DIST. NO.	ILLINOIS FED. AID PROJECT

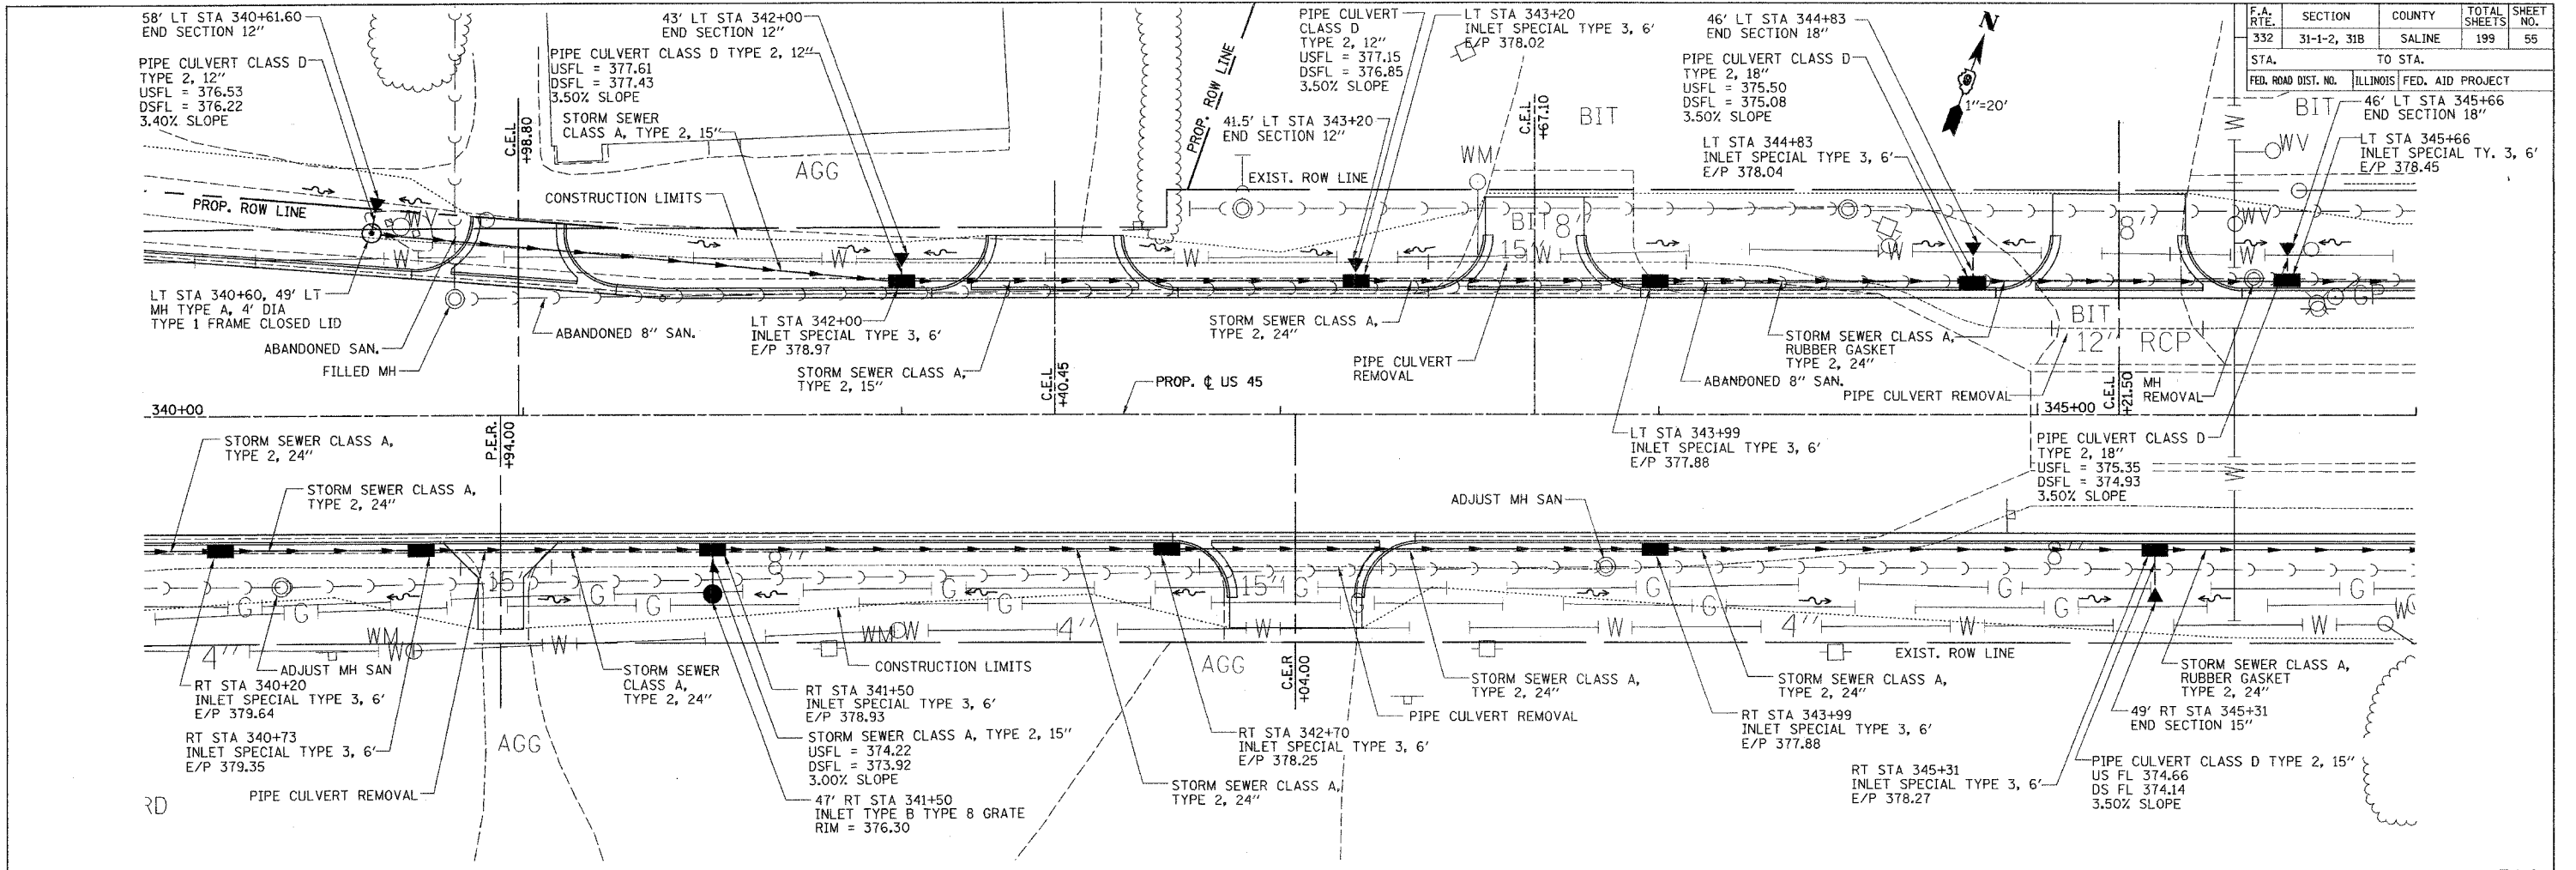

DRAINAGE AND UTILITIES PLAN PROFILE - STA. 340+00 TO STA. 346+00

CHECKED BY: J.M.T.
DRAWN BY: J.S.

M:\PROJECTS\PROJ056\ROADWAY\COMMON
Active Files
28Oct2009