
COUNTY TOTAL SHEETS NO.

KANE 434 171

CONTRACT NO. 60K90

SECTION

8R-HB-2-BY-1

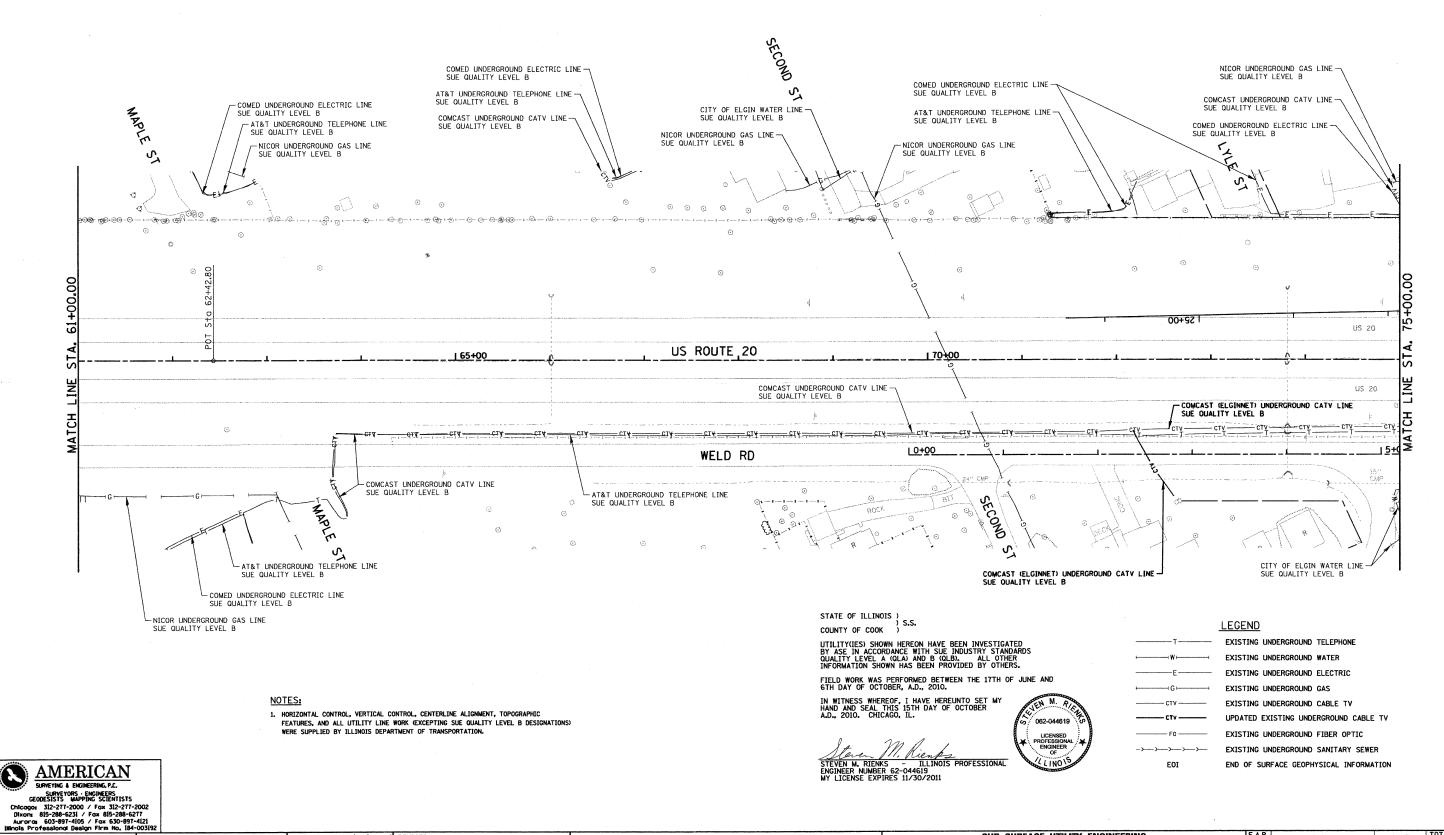

FILE NAME =

D1SUE-SHT-SUEUØ1.dgn TENG TENG & ASSOCIATES, INC.
ENGINEERS/ARCHITECTS/PLAN
CHICAGO, ILLINOIS

DESIGNED - designed REVISED -USER NAME = \$USER\$ REVISED drawn PLOT SCALE = 50.0000 '/ IN. CHECKED - checked REVISED >DAT01 REVISED PLOT DATE = 10/15/2010

STATE OF ILLINOIS **DEPARTMENT OF TRANSPORTATION** FAP ROUTE 345 / US ROUTE 20

SUB-SURFACE UTILITY ENGINEERING U.S. ROUTE 20 SHEET NO. 2 OF 13 SHEETS STA. 61+00.00 TO STA. 75+00.00 FED. ROAD DIST. NO. | ILLINOIS FED. AID PROJECT SCALE: 1"=50"