


DATE _____ BY _____
 SURVEYED _____ PLOTTED _____
 NOTE BOOK _____ AREAS CHECKED _____
 NO. _____

DATE _____ BY _____
 SURVEYED _____ PLOTTED _____
 NOTE BOOK _____ AREAS CHECKED _____
 NO. _____

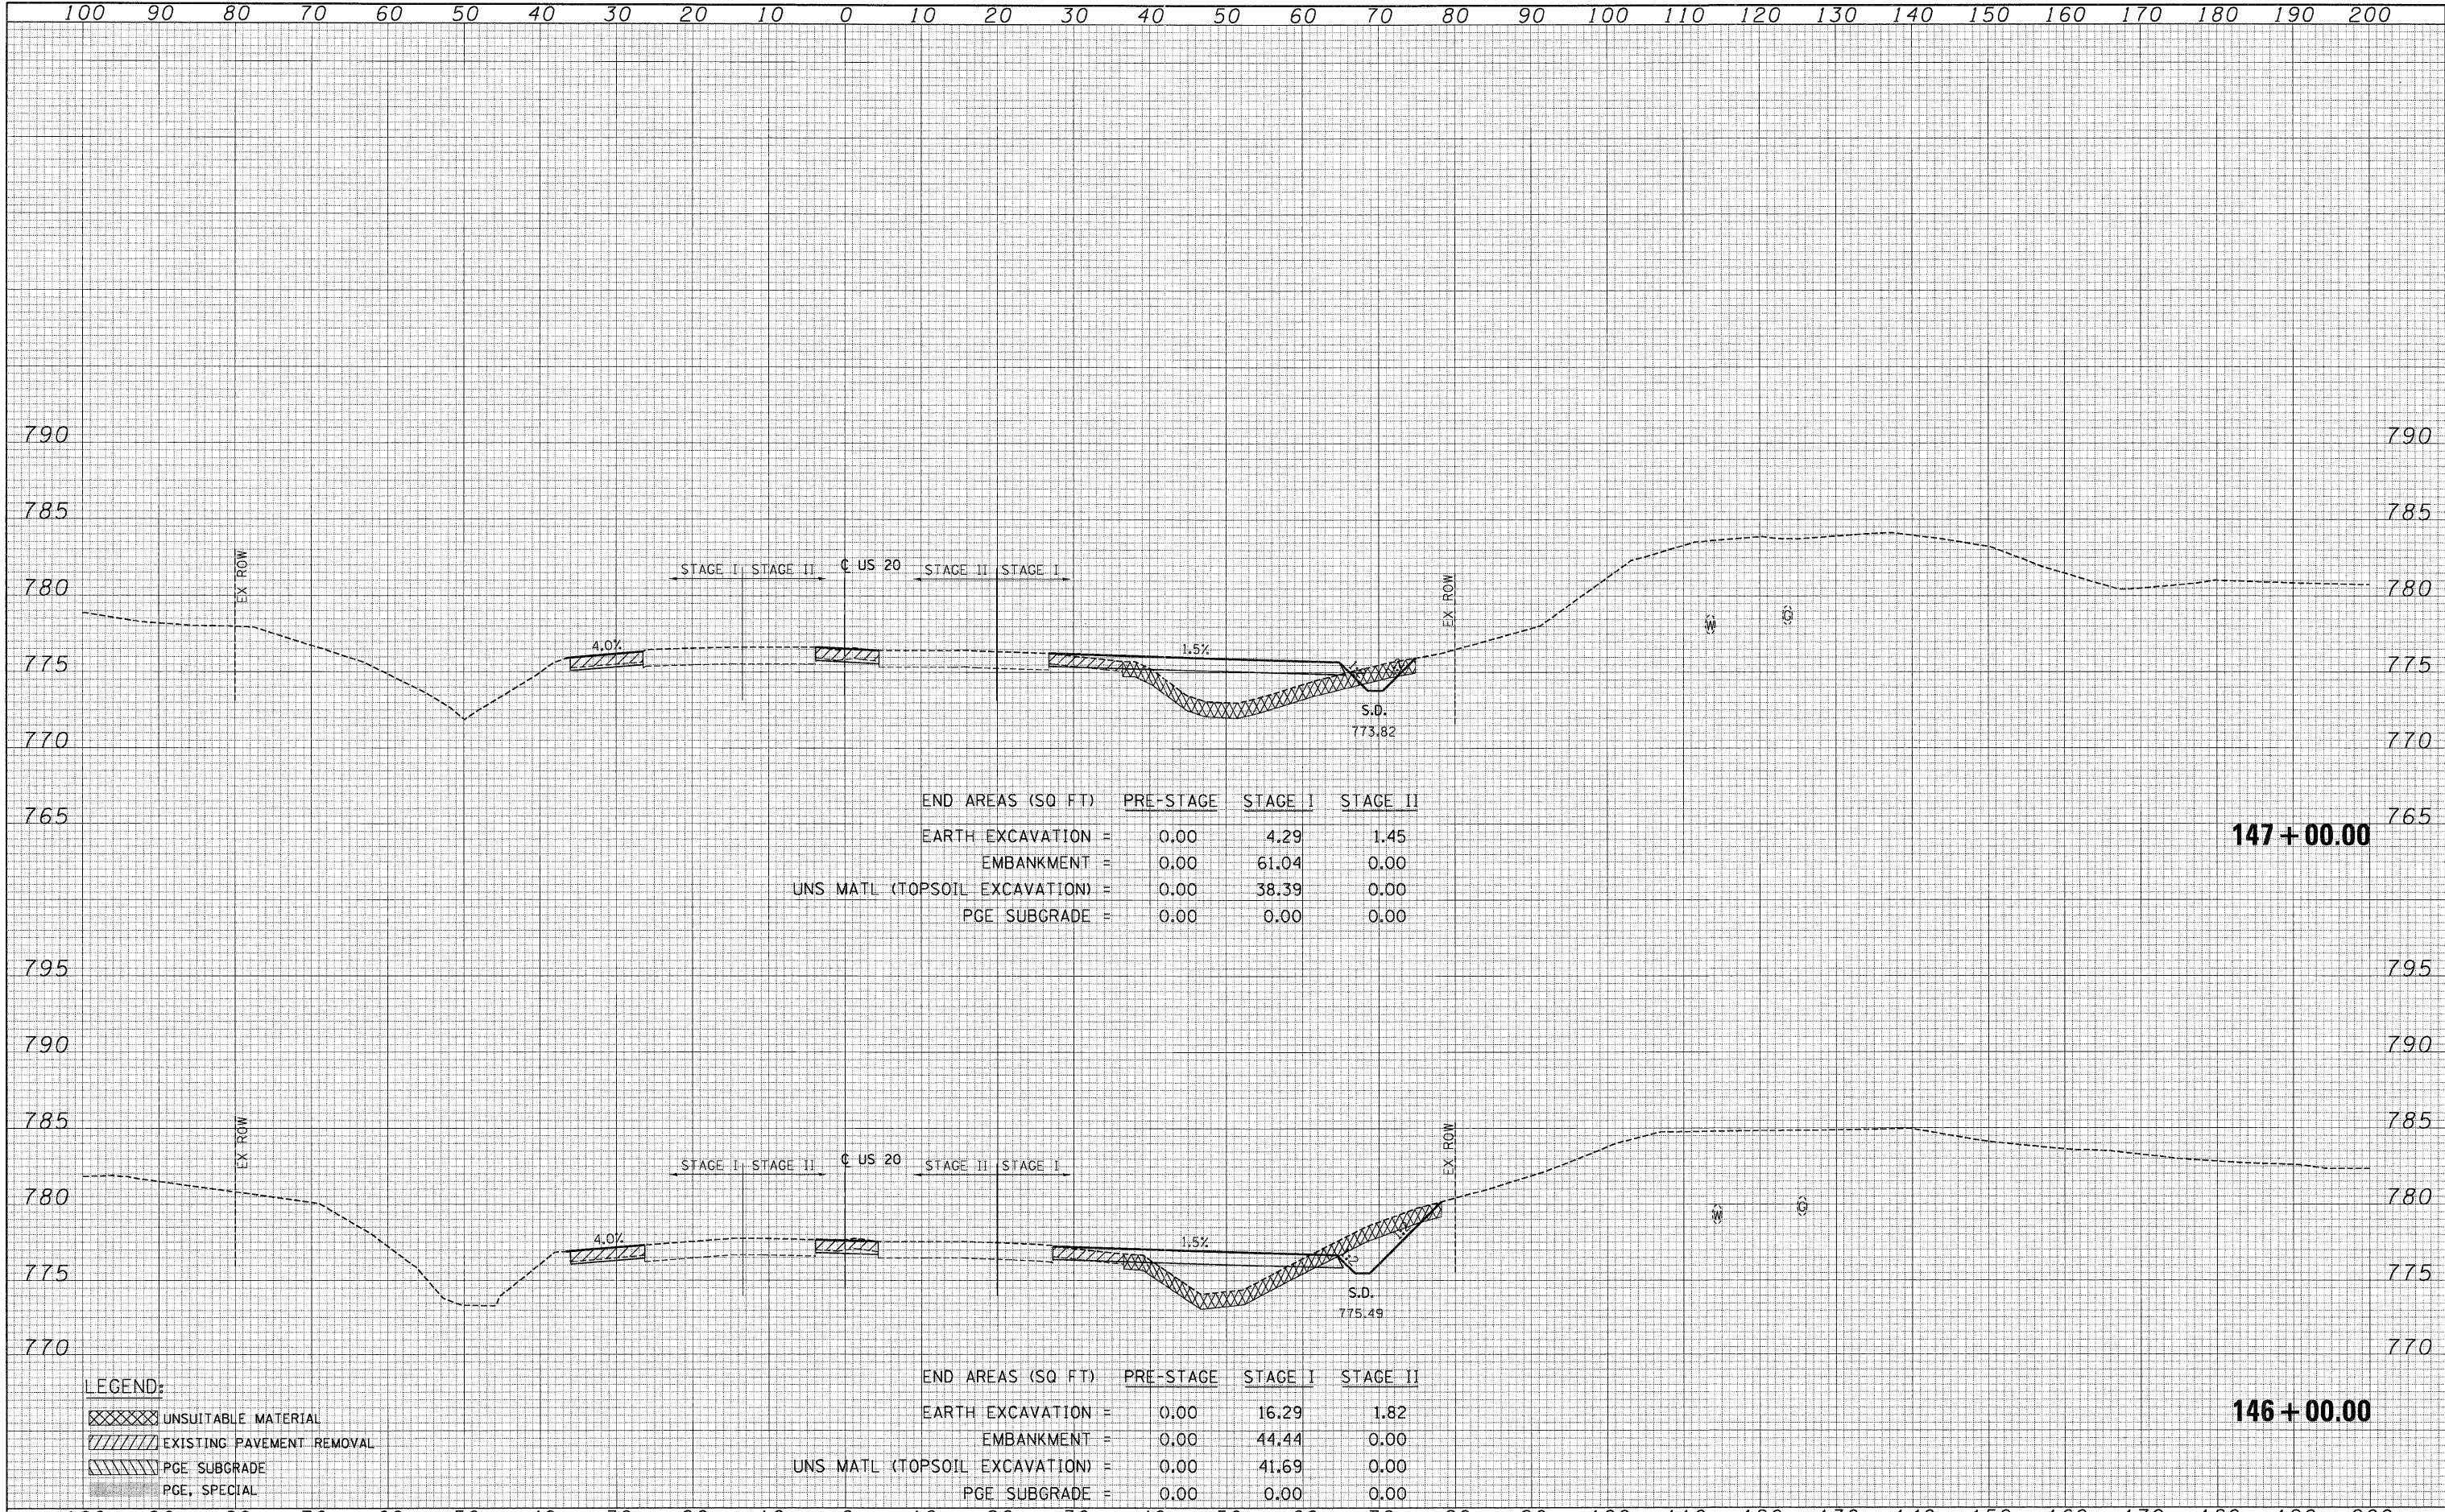

END AREAS (SQ FT)	PRE-STAGE	STAGE I	STAGE II
EARTH EXCAVATION =	0.00	4.29	1.45
EMBANKMENT =	0.00	61.04	0.00
UNS MATL (TOPSOIL EXCAVATION) =	0.00	38.39	0.00
PGE SUBGRADE =	0.00	0.00	0.00

147 + 00.00

END AREAS (SQ FT)	PRE-STAGE	STAGE I	STAGE II
EARTH EXCAVATION =	0.00	16.29	1.82
EMBANKMENT =	0.00	44.44	0.00
UNS MATL (TOPSOIL EXCAVATION) =	0.00	41.69	0.00
PGE SUBGRADE =	0.00	0.00	0.00

146 + 00.00

- LEGEND:**
- UNSUITABLE MATERIAL
 - EXISTING PAVEMENT REMOVAL
 - PGE SUBGRADE
 - PGE, SPECIAL