
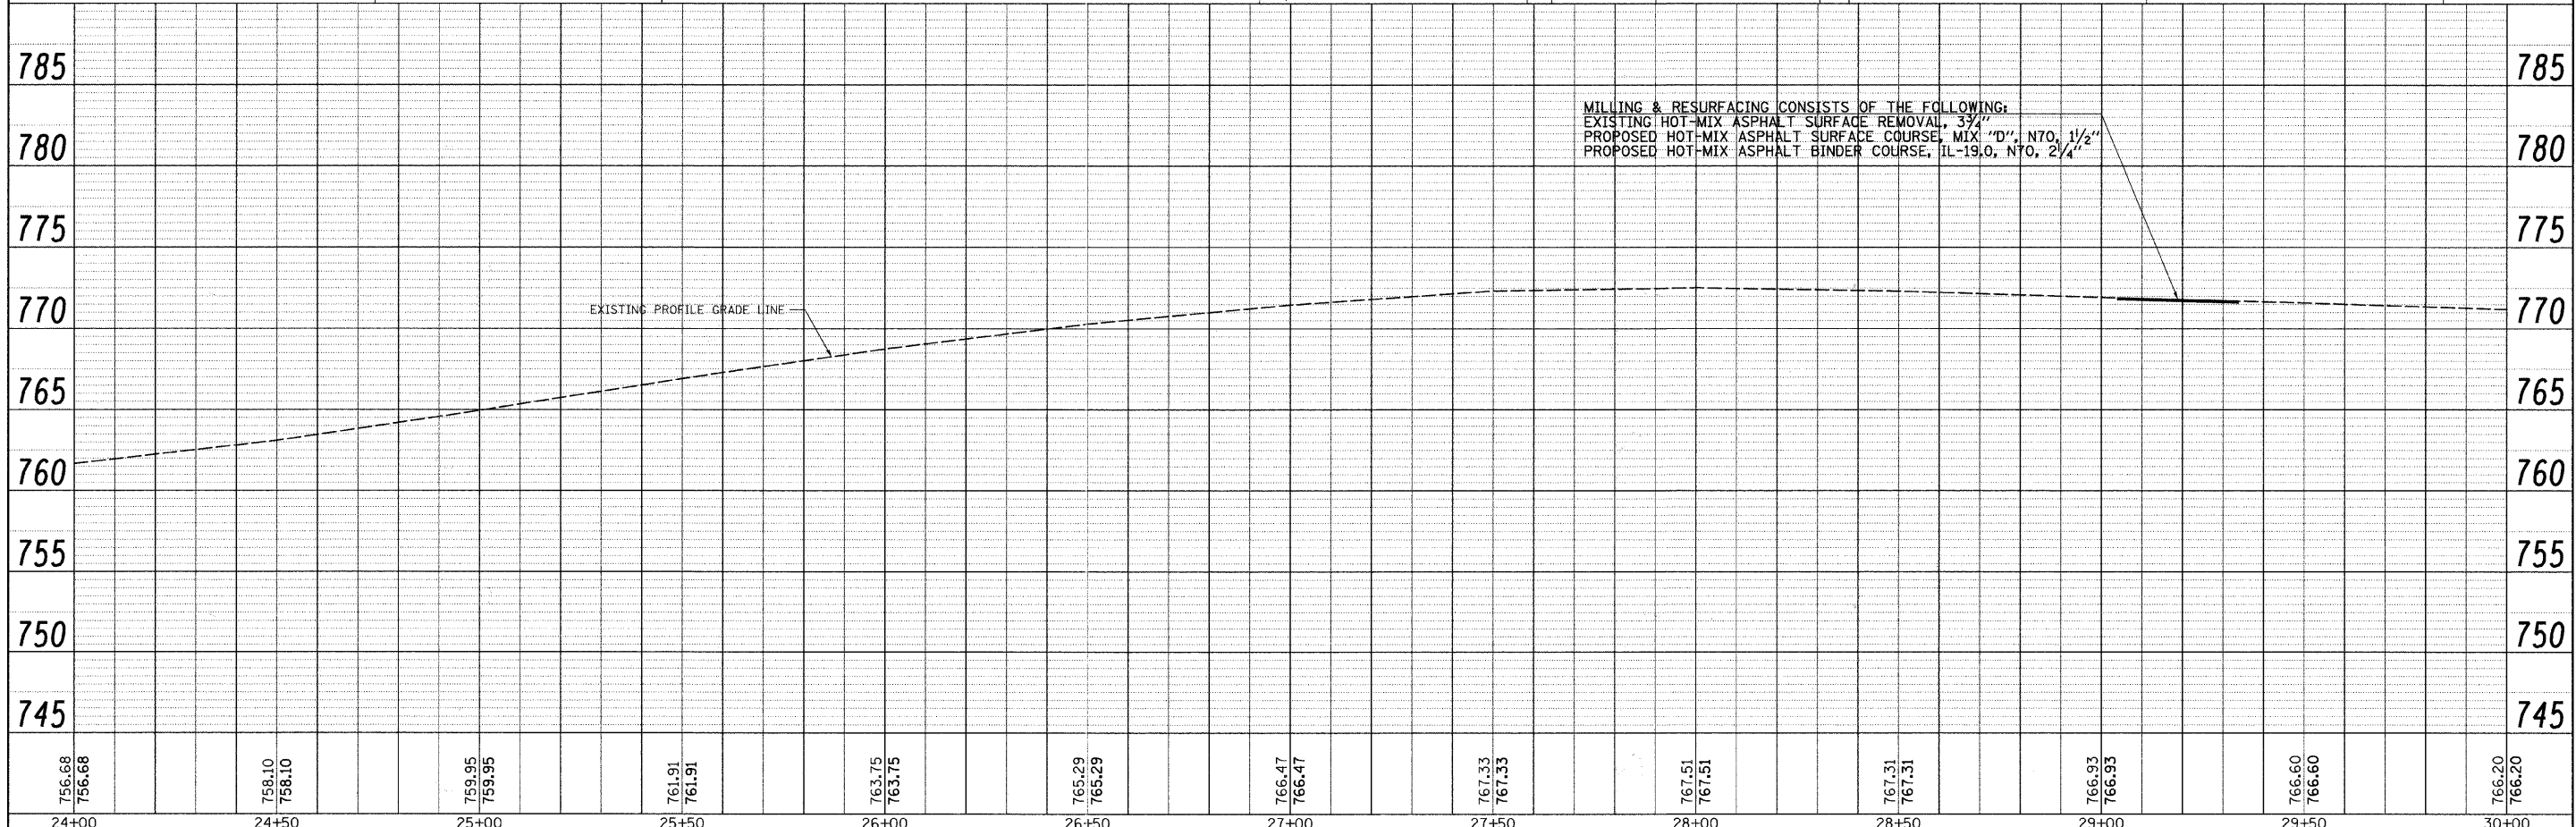


SEC. 9 T. 38 N. R. 11 E. 3RD PM

SEC. 16 T. 38 N. R. 11 E. 3RD PM

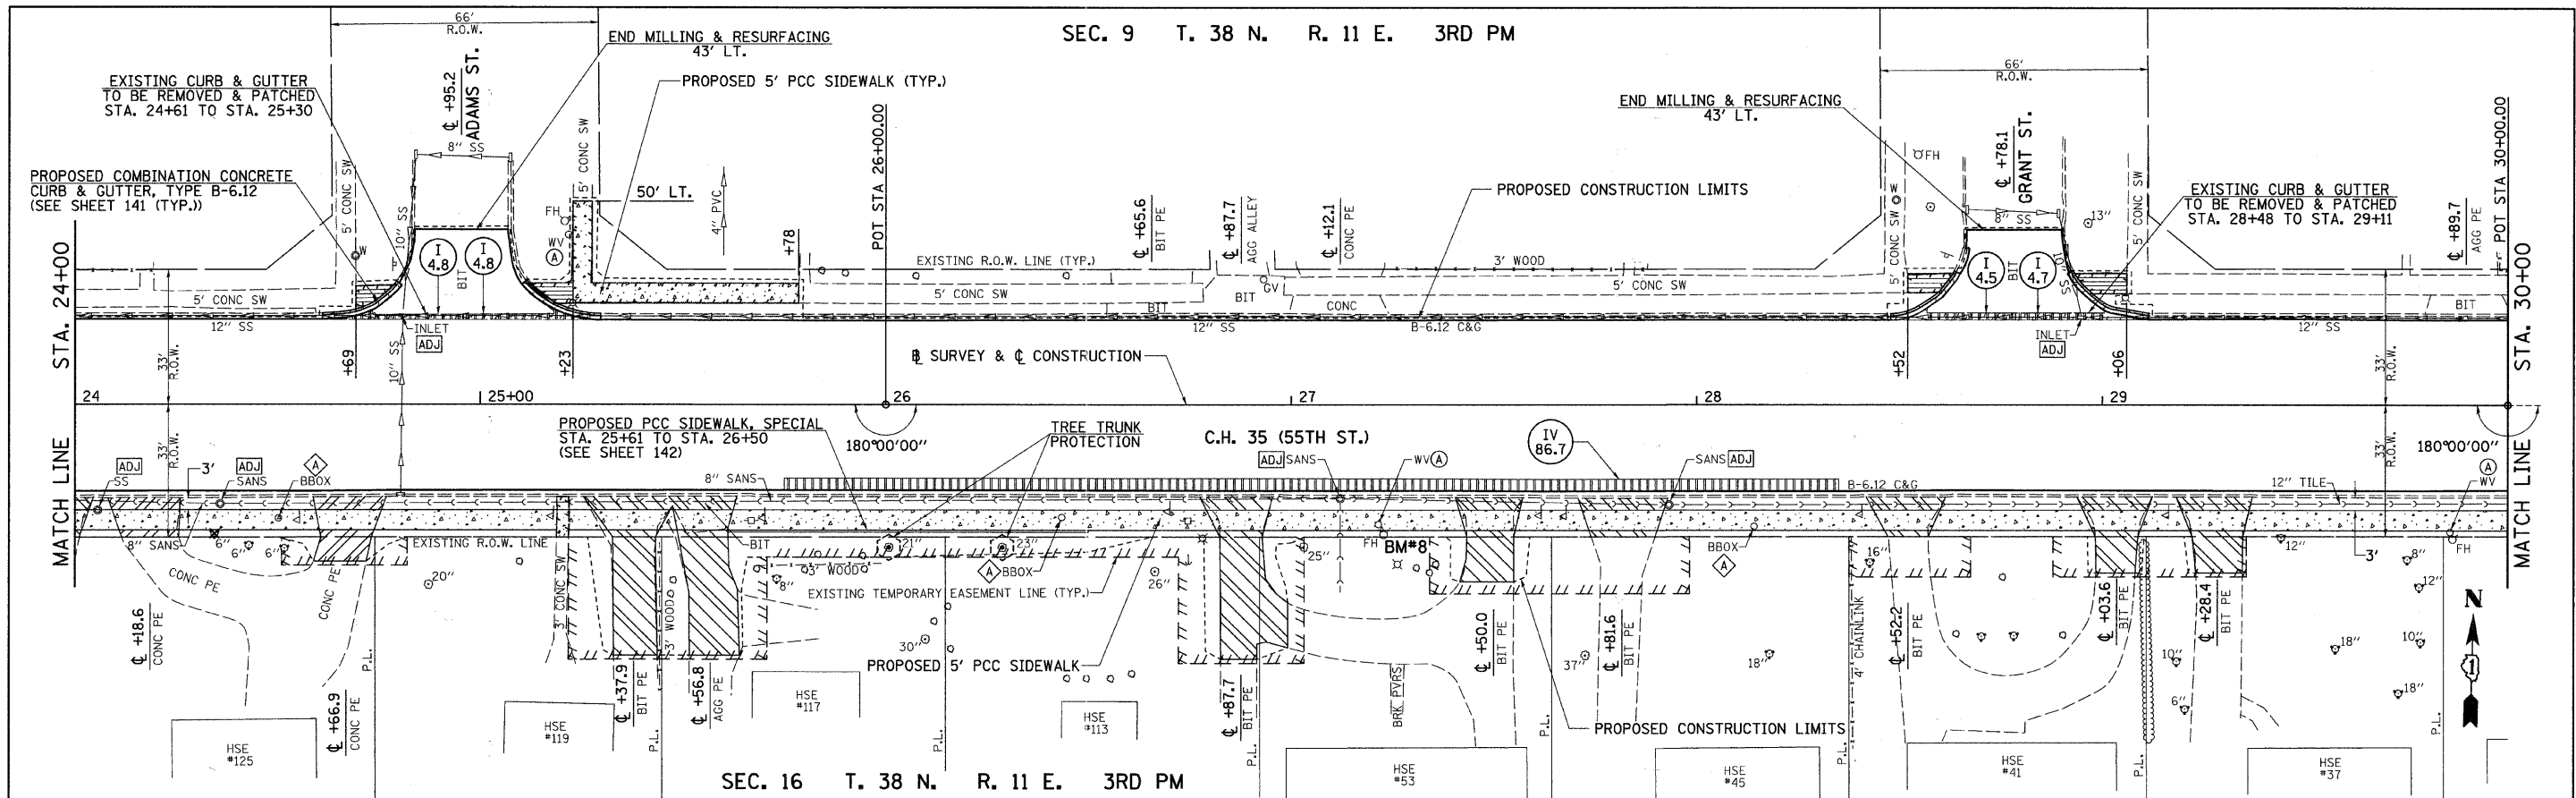

PLAN	SURVEYED	BY	DATE
	FLUSHED		
	CHECKED		
	NO. OF WAY CHECKED		
	NO. OF FILE NAME		

PROFILE	SURVEYED	BY	DATE
	PLOTTED		
	CHECKED		
	NO. OF WAY CHECKED		
	NO. OF FILE NAME		

FILE NAME = v:\2791\2791p004.dgn	USER NAME = shughes	DESIGNED -	REVISED -	<p align="center">STATE OF ILLINOIS DEPARTMENT OF TRANSPORTATION</p> <p align="center">C.H. 35 (55TH ST.) PLAN & PROFILE</p> <p>SCALE: H=20 V=5 SHEET NO. 4 OF 17 SHEETS STA. 24+00 TO STA. 30+00</p>	F.A.U. R.T.E. 1504	SECTION 94-00302-00-PP	COUNTY DU PAGE	TOTAL SHEETS 240	SHEET NO. 40
PLOT SCALE = 28.0000 / IN.	CHECKED -	REVISED -	CONTRACT NO. 63609		ILLINOIS FED. AID PROJECT				
PLOT DATE = 5/19/2011	DATE -	REVISED -							