


\\DBCONN-10-BORDERLOGN, \\DBCONN-10-LEGENDLOGN, \\DBCONN-10-LAYOUTLOGN, \\DBCONN-10-HAZMATLOGN, \\DBCONN-10-MOTIFLOGN
7-22-2011 15:45:02 BONDHJLO \\FS-0044\AMVAUL.D-TRANS.07-2202-20068-001\CIVIL\CD\A99 ALL CONTRACTS\CONNSHEETS CONTRACT 10\BONDHJLO-10-SHT-HAZMAT-166900.DGN

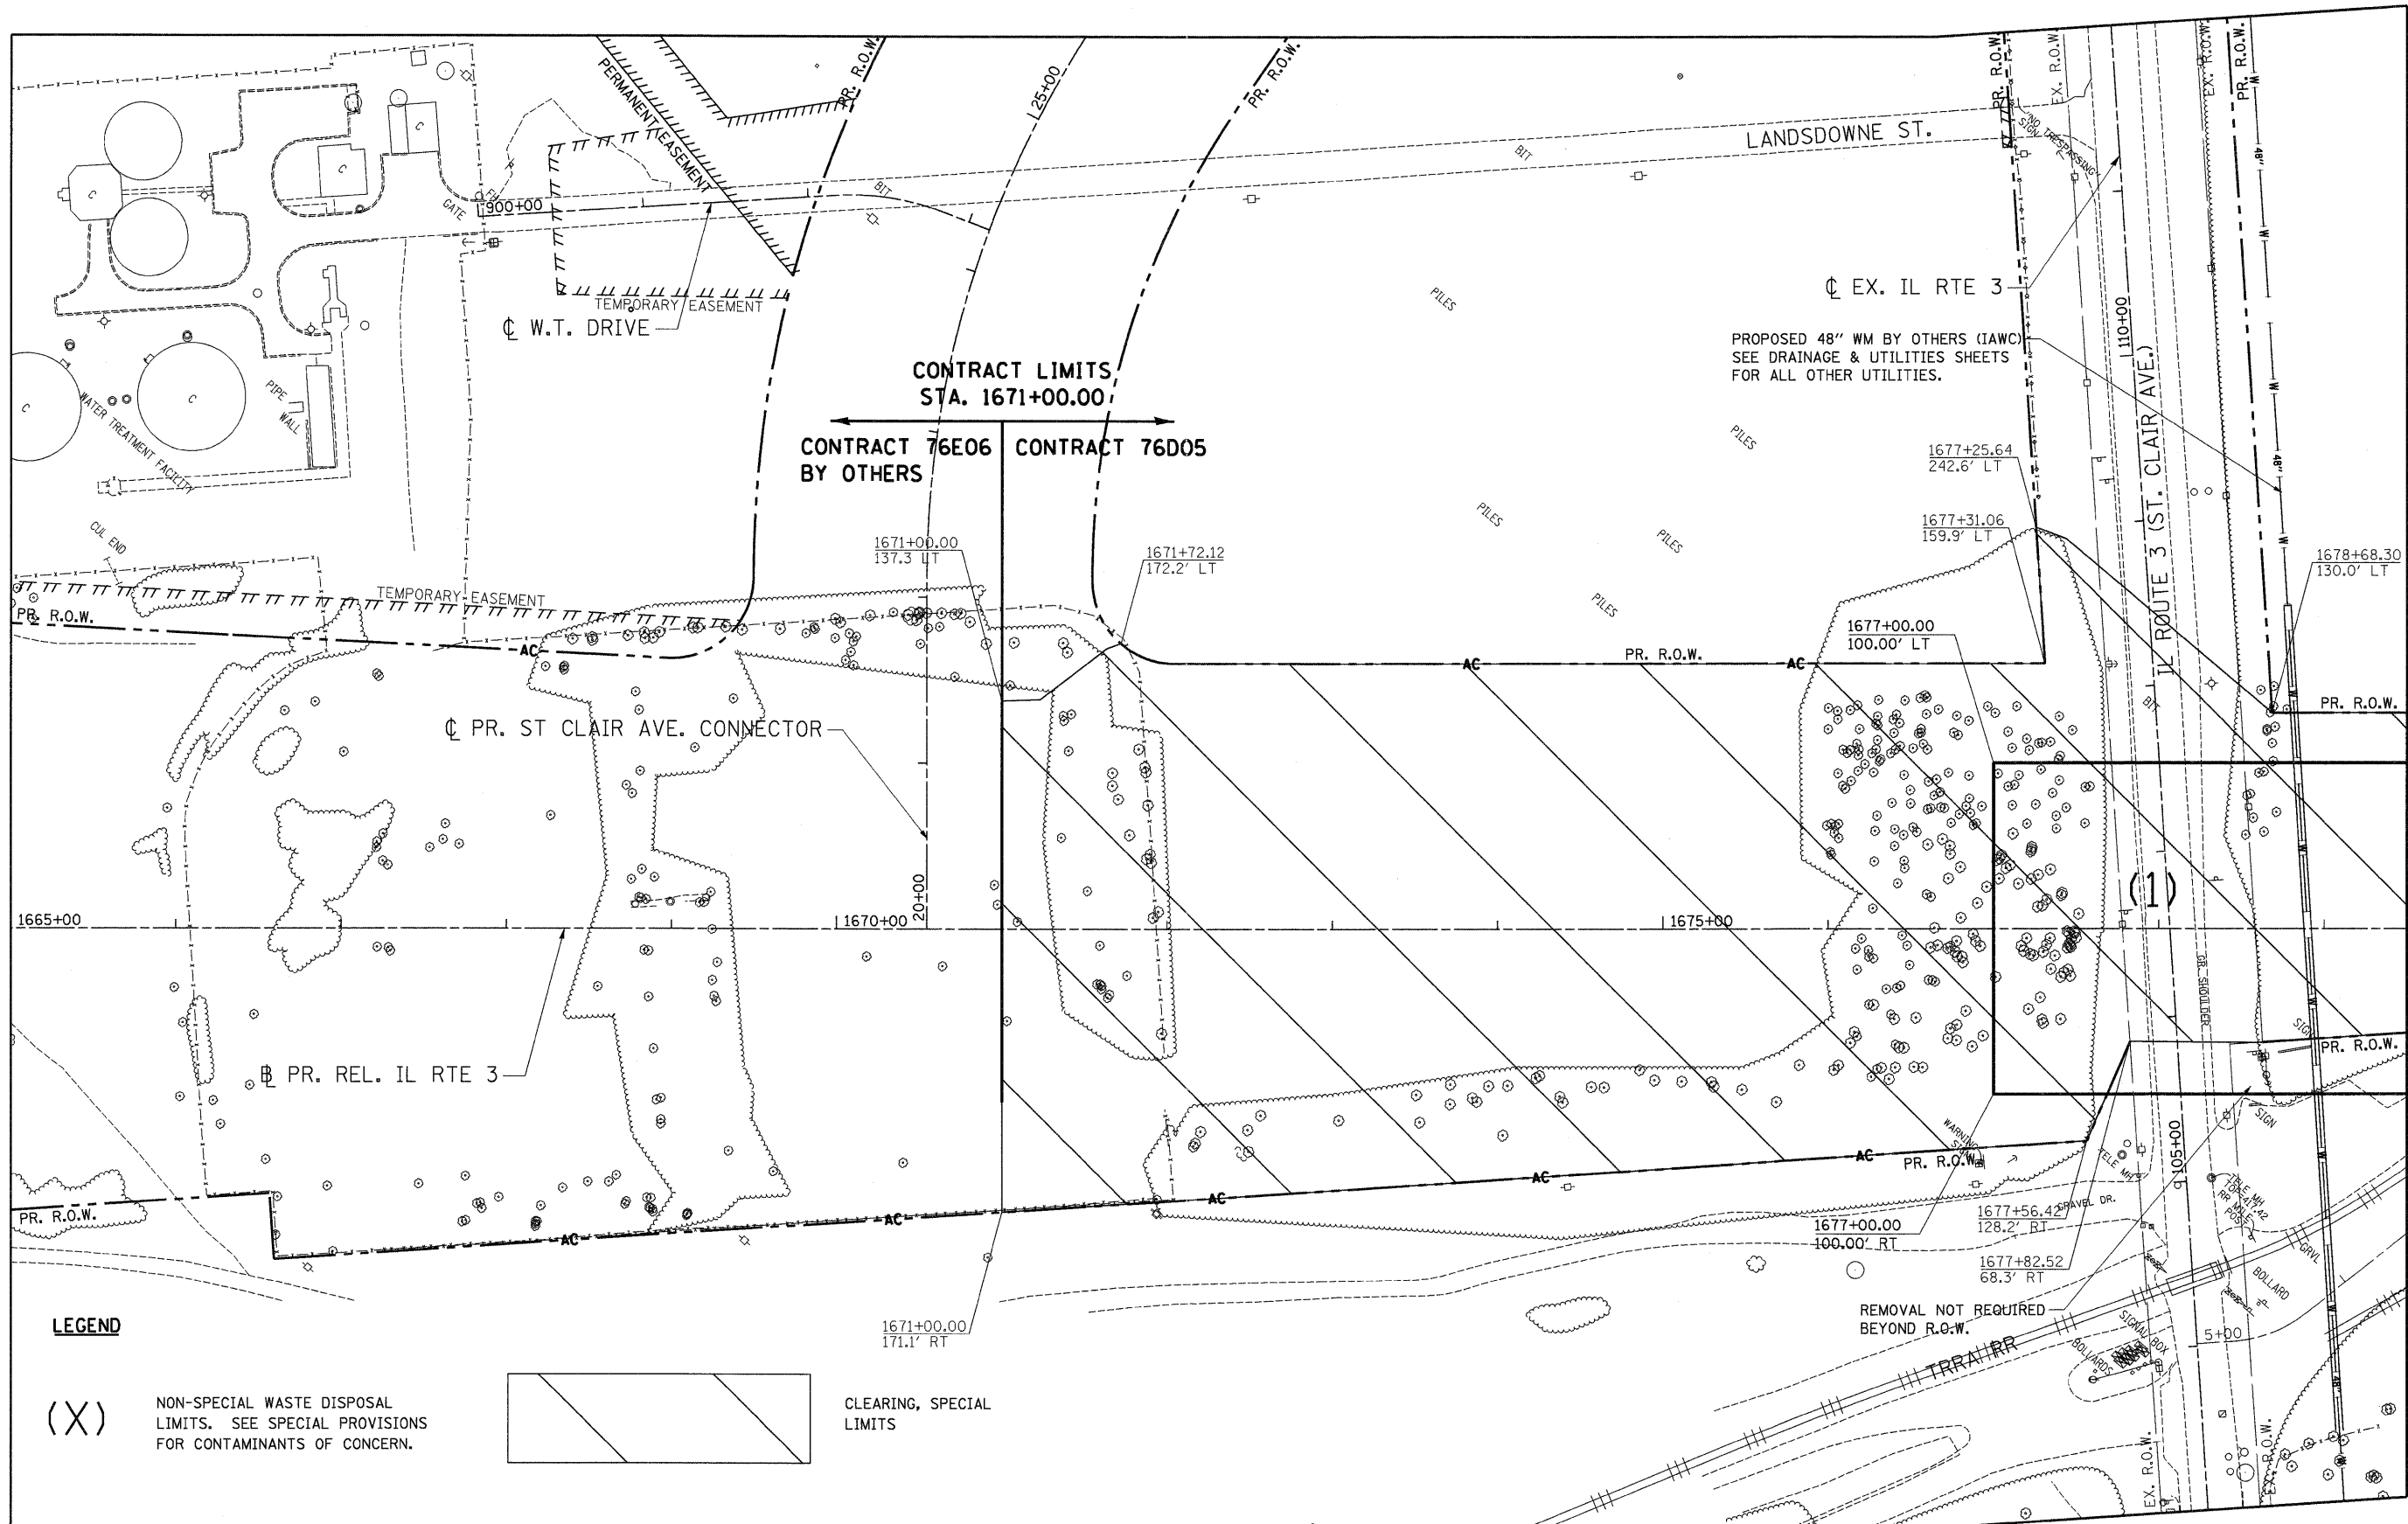

FILE NAME =	USER NAME = #USER#	DESIGNED - JB	REVISED 07/22/11 JB ENTIRE SHEET
#FILE#		DRAWN - JB	REVISED -
PLOT SCALE = #SCALE#		CHECKED - ACL	REVISED -
PLOT DATE = #DATE#		DATE - 05/13/11	REVISED -

STATE OF ILLINOIS
DEPARTMENT OF TRANSPORTATION
RELOCATED ILLINOIS ROUTE 3

PROPOSED RELOCATED ILLINOIS ROUTE 3
PRELIMINARY SITE INVESTIGATION & CLEARING PLANS
STA. 1665 + 00 TO STA. 1679 + 50

SCALE: 1"=50' SHEET NO. 1 OF 3 SHEETS STA. TO STA.

F.A.P. RTE.	SECTION	COUNTY	TOTAL SHEETS	SHEET NO.
998	82-2-1HV3-1	ST. CLAIR	345	32A
CONTRACT NO. 76D05				
FED. ROAD DIST. NO. ILLINOIS FED. AID PROJECT				