
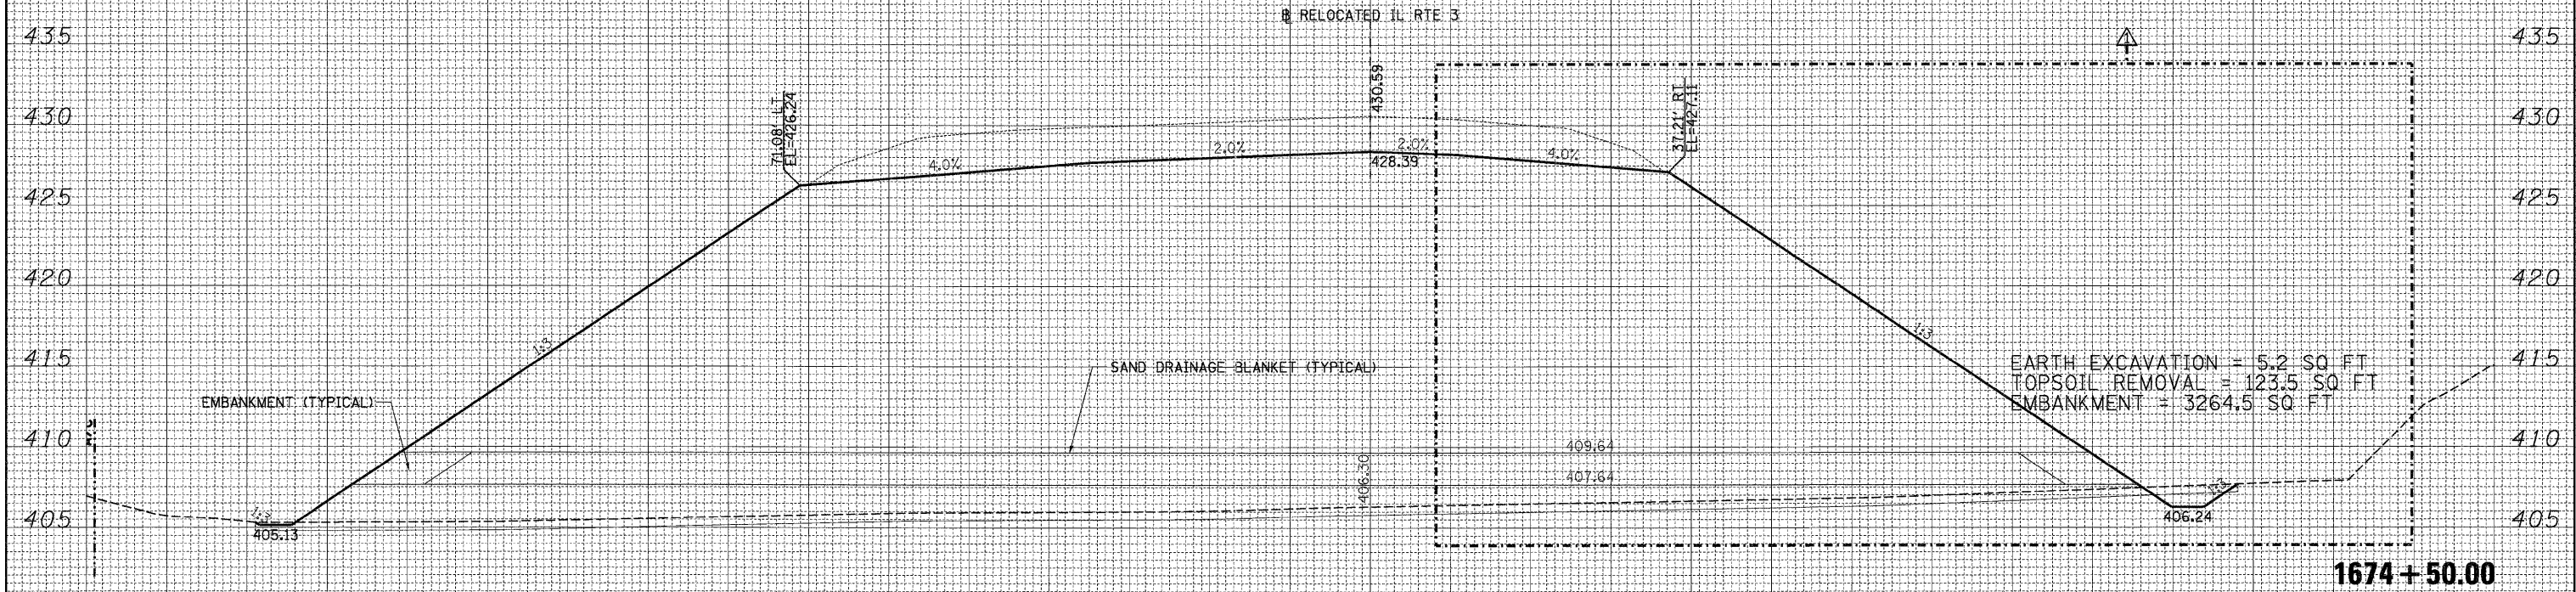


FINAL	SURVEYED	BY	DATE
SURVEY	PLOTTED		
NOTE BOOK	TEMPLATE		
NO.	AREAS	CHECKED	

ORIGINAL	SURVEYED	BY	DATE
SURVEY	PLOTTED		
NOTE BOOK	TEMPLATE		
NO.	AREAS	CHECKED	

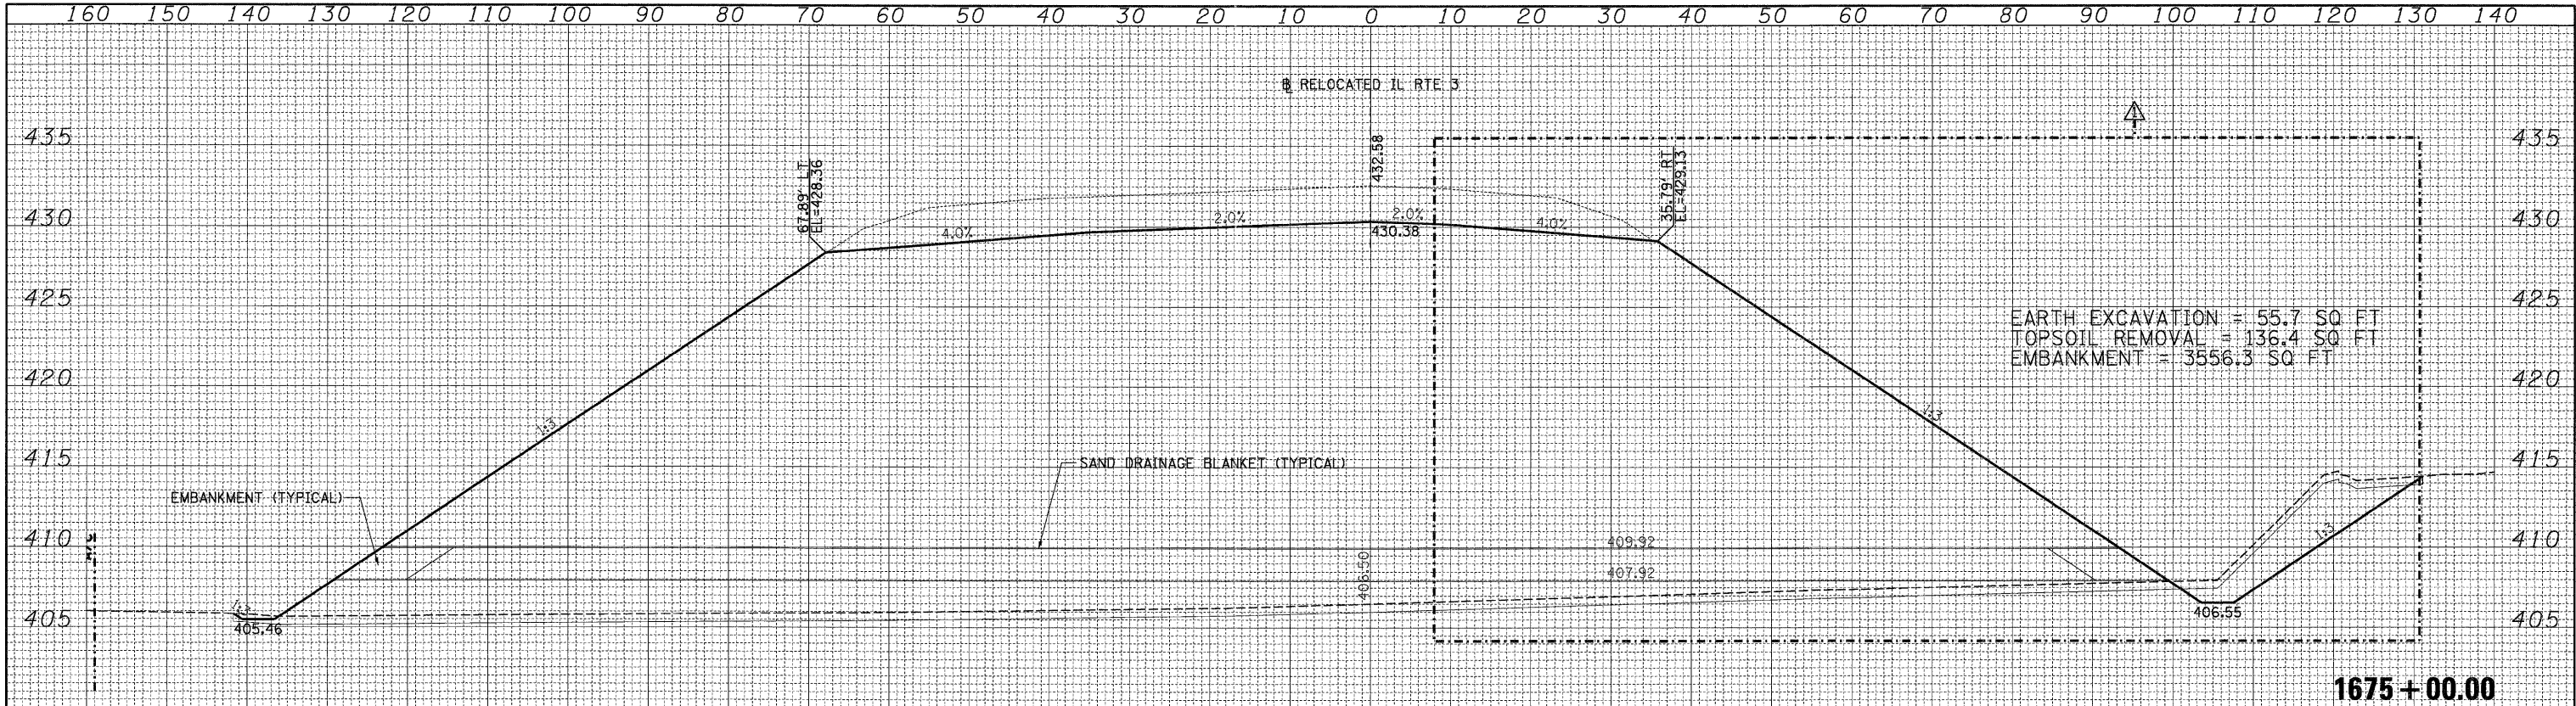

160 150 140 130 120 110 100 90 80 70 60 50 40 30 20 10 0 10 20 30 40 50 60 70 80 90 100 110 120 130 140																					
FILE NAME =	USER NAME = \$USER\$		DESIGNED - JB	REVISED - 07/22/11 JB	STATE OF ILLINOIS DEPARTMENT OF TRANSPORTATION							CROSS SECTIONS RELOCATED IL ROUTE 3					F.A. RTE.	SECTION	COUNTY	TOTAL SHEETS	SHEET NO.
\$FILEL\$			DRAWN - AG	REVISED -								998	82-2-IHVB-1	ST. CLAIR	345	316					
	PLOT SCALE = \$SCALE\$		CHECKED - ACL	REVISED -								CONTRACT NO. 76D05									
	PLOT DATE = \$DATE\$		DATE - 05/13/11	REVISED -													ILLINOIS FED. AID PROJECT				
SCALE:		SHEET NO.		OF		SHEETS		STA. 1674+50.00 TO STA. 1675+00.00													

SCALE: SHEET NO. OF SHEETS STA. 1674+50.00 TO STA. 1675+00.00