
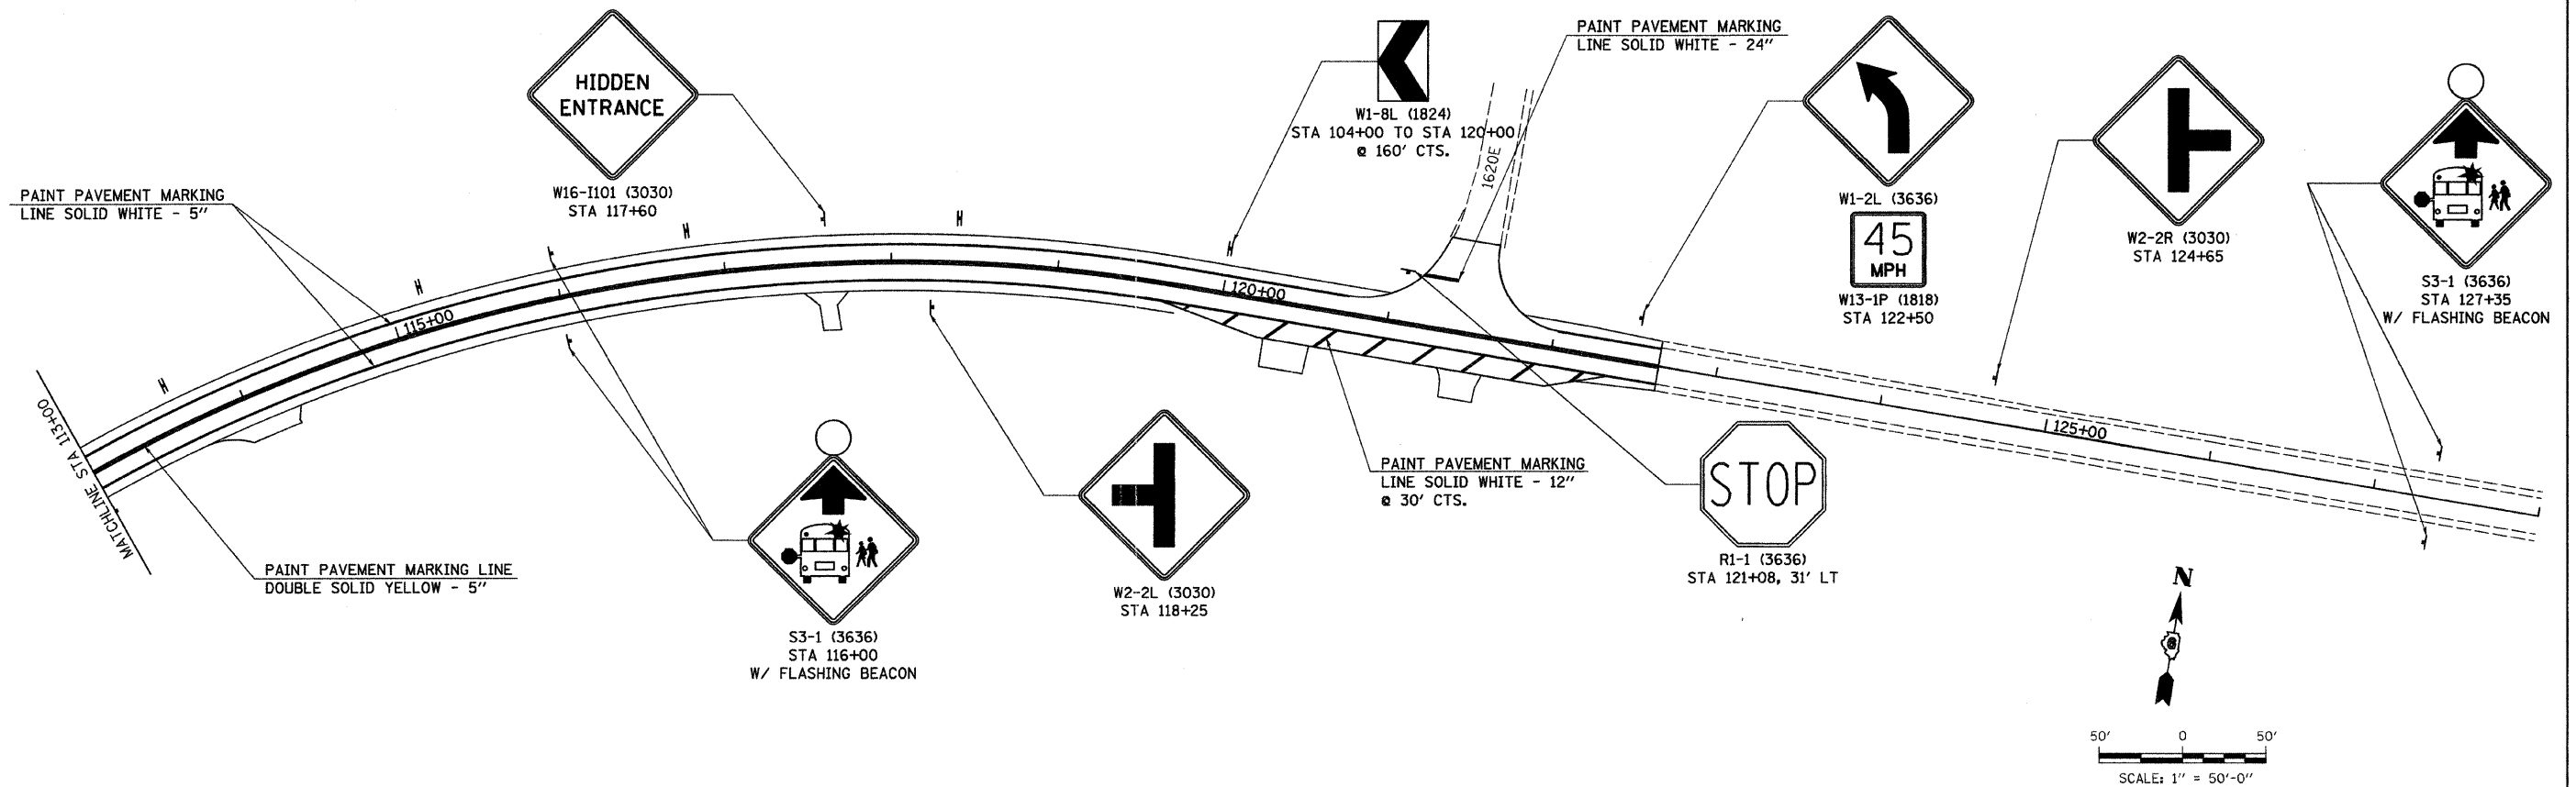


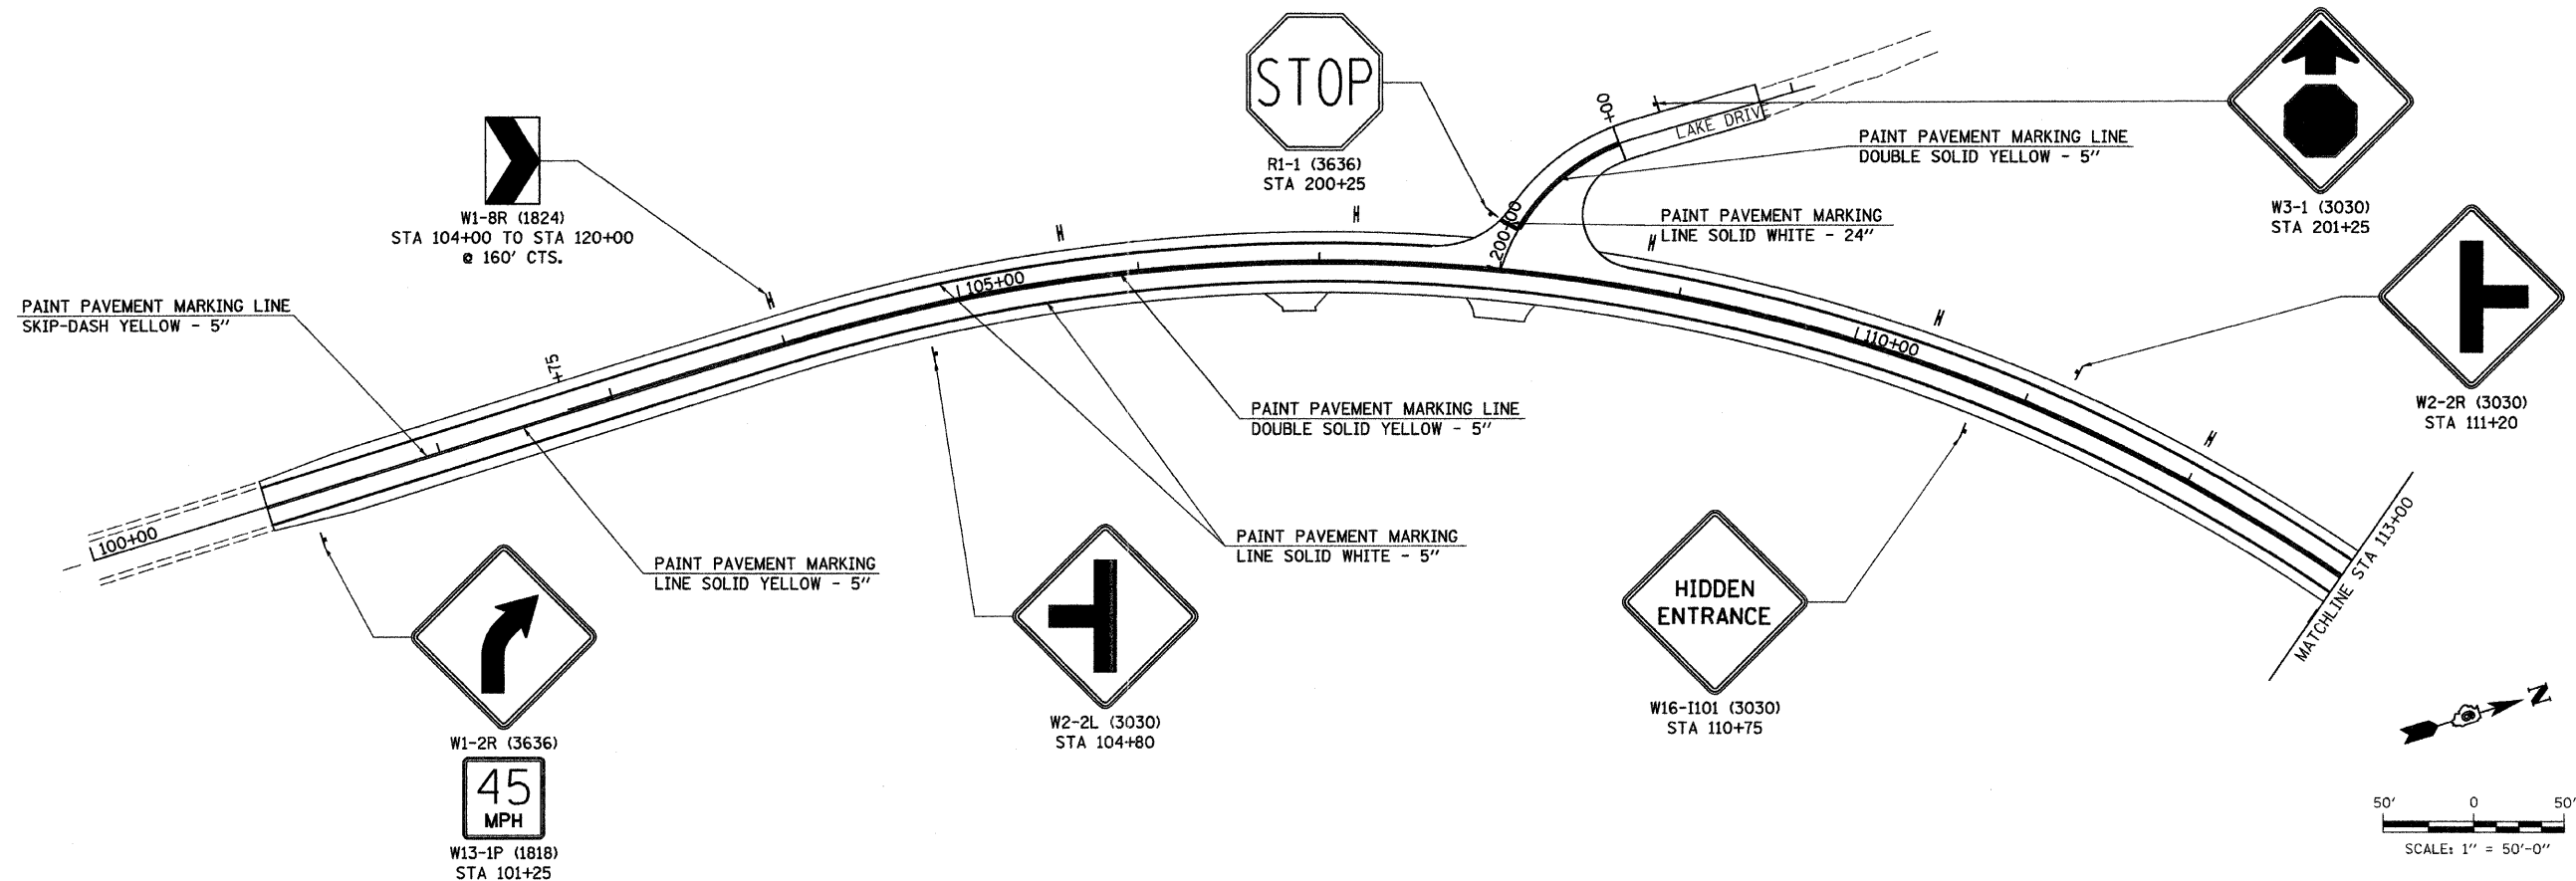

FILE NAME = V:\Transportation\2812\2812581.dgn	USER NAME = bborgman	DESIGNED - BMB	REVISED -	STATE OF ILLINOIS DEPARTMENT OF TRANSPORTATION	COUNTY HIGHWAY 20 (FAS 567) SIGNING AND STRIPING PLANS STA 100+00.00 TO STA 128+00.00			F.A.S. RTE.	SECTION	COUNTY	TOTAL SHEETS	SHEET NO.
		DRAWN - BMB	REVISED -					567	09-00022-06-SP	MASON	35	9
	PLOT SCALE = 49.907' / IN.	CHECKED -	REVISED -		CONTRACT NO. 93543							
	PLOT DATE = 9/27/2010	DATE - 9/27/2010	REVISED -		ILLINOIS FED. AID PROJECT							
				SCALE: 1" = 50'	SHEET NO. 1 OF 1 SHEETS	STA. 100+00 TO STA. 128+00						