


FINAL	SURVEY	DATE
NOTE BOOK	NO.	
SURVEYED	BY	
DESIGNED		
TEMPLATE		
AREAS		
CHECKED		

ORIGINAL	SURVEY	DATE
NOTE BOOK	NO.	
SURVEYED	BY	
DESIGNED		
TEMPLATE		
AREAS		
CHECKED		

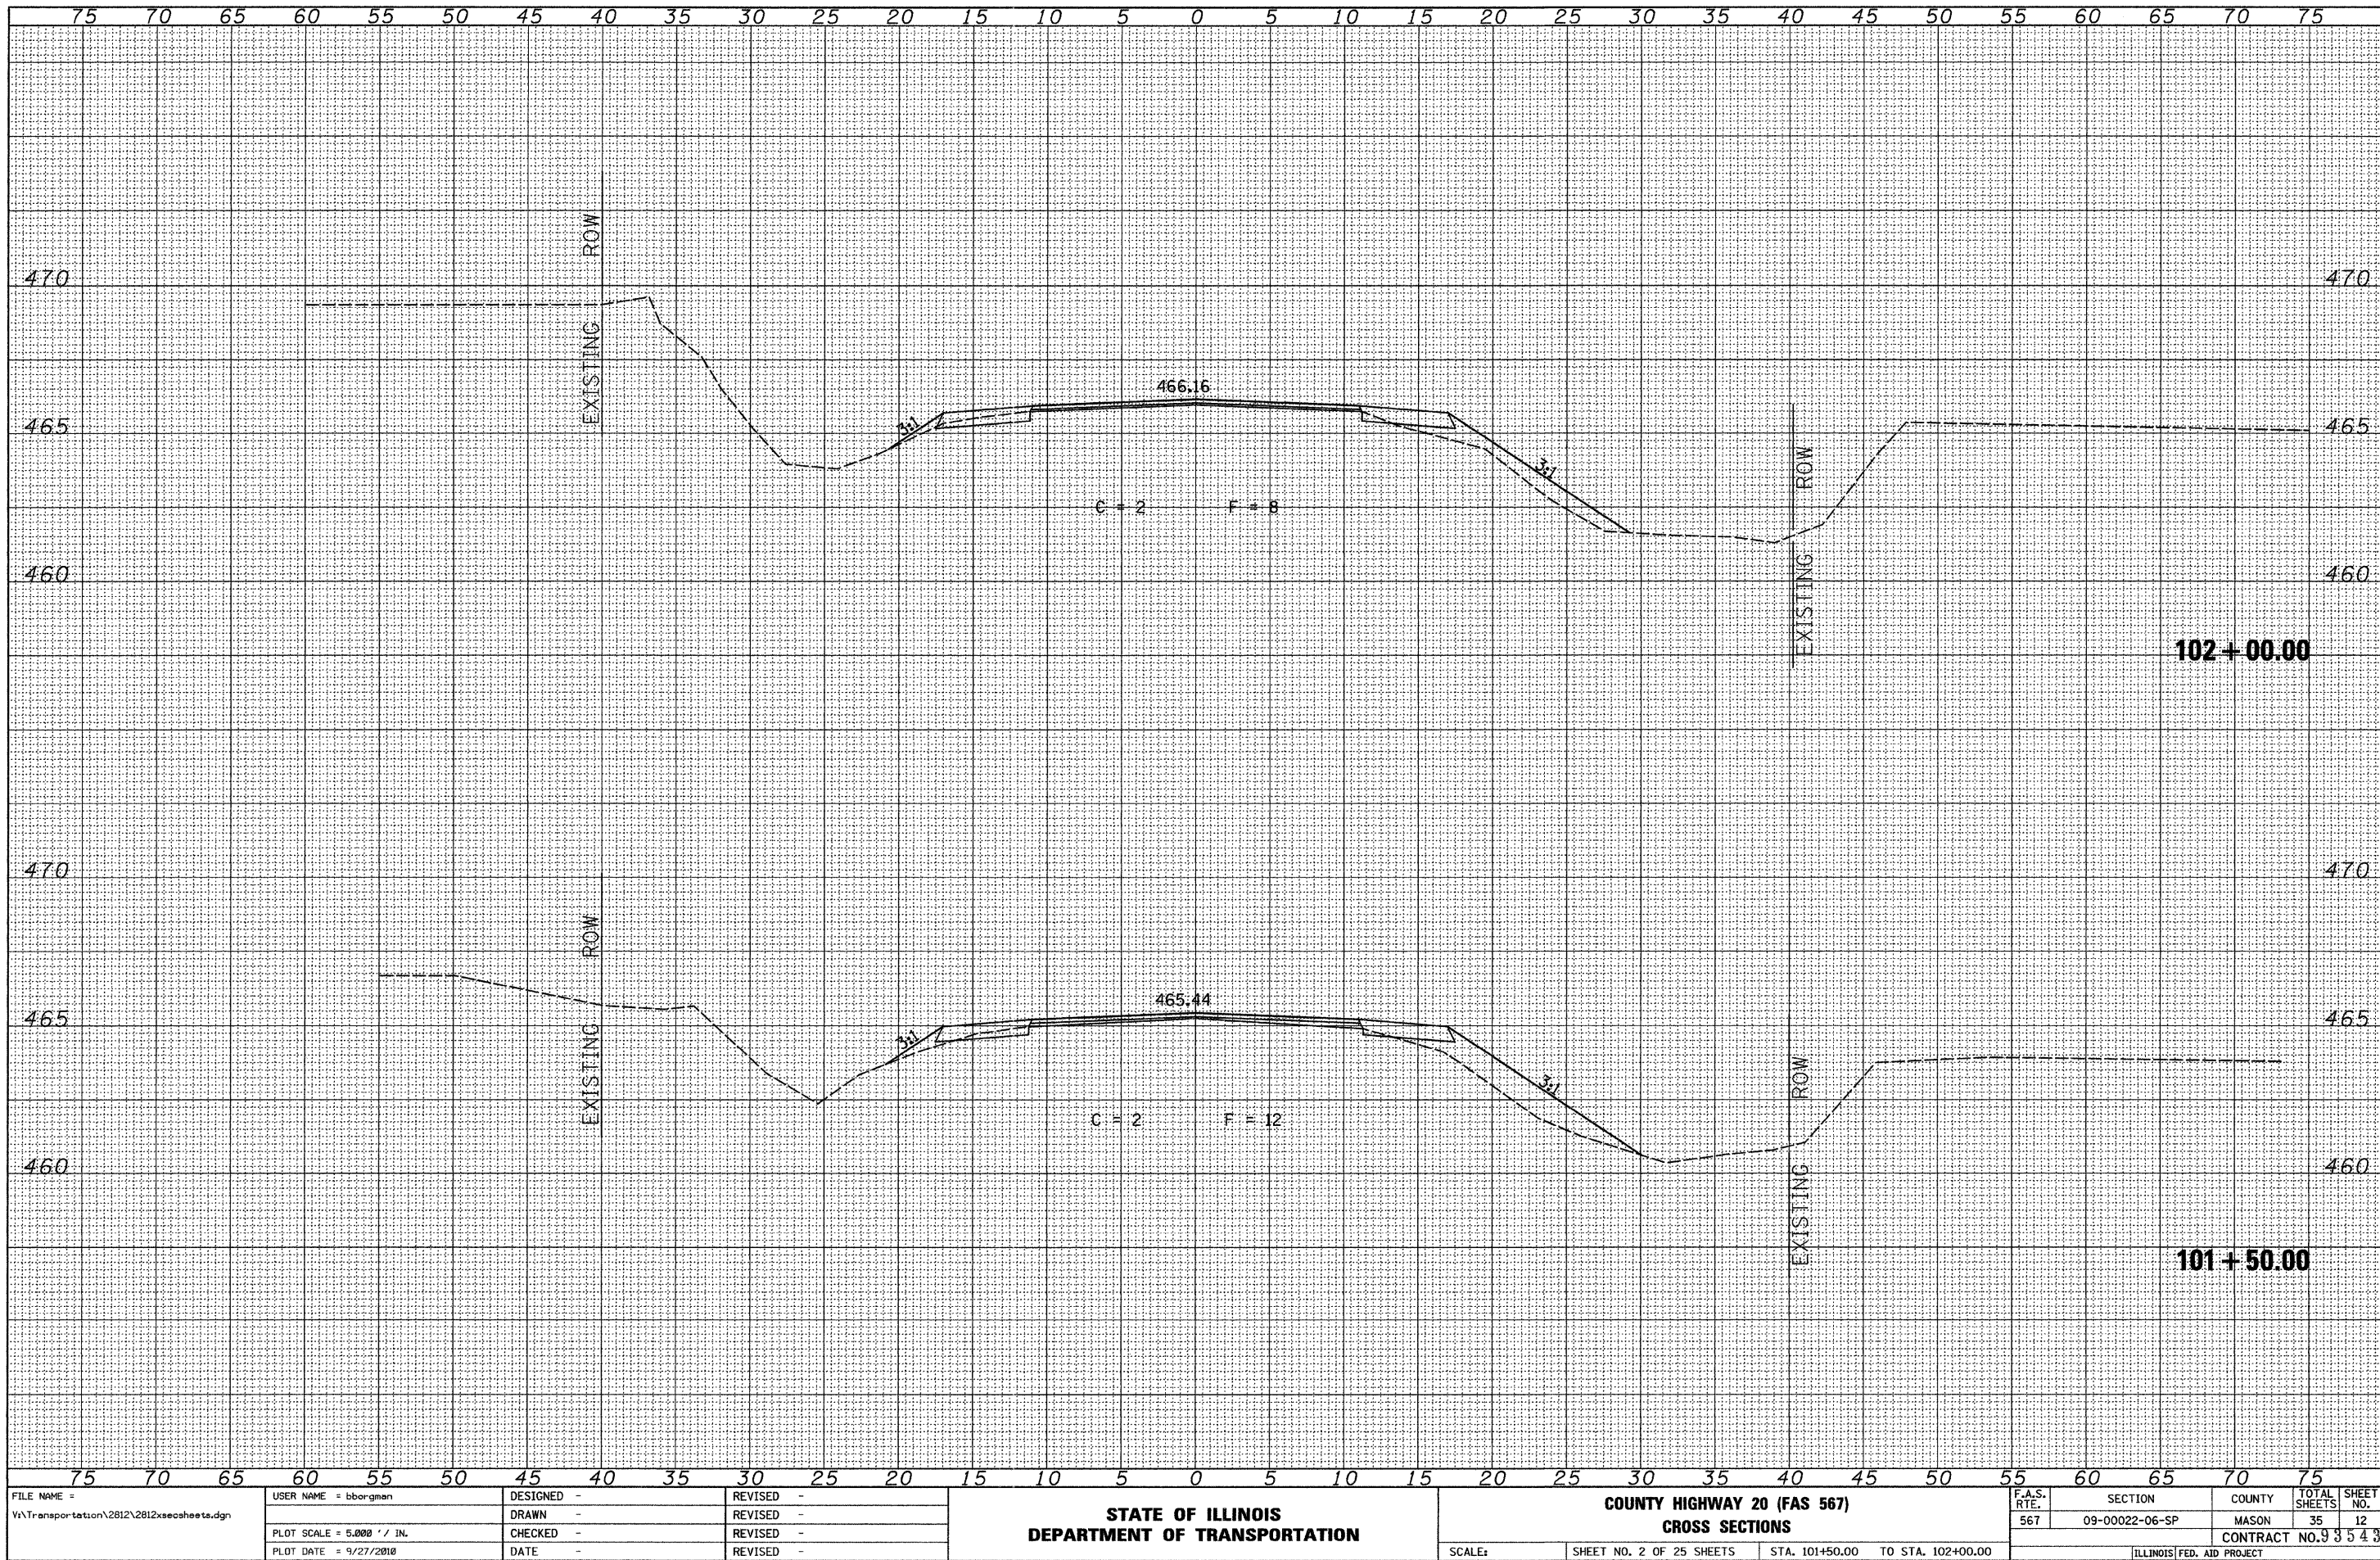

FILE NAME =	USER NAME = bborghman	DESIGNED -	REVISED -	STATE OF ILLINOIS DEPARTMENT OF TRANSPORTATION				COUNTY HIGHWAY 20 (FAS 567) CROSS SECTIONS				F.A.S. RTE.	SECTION	COUNTY	TOTAL SHEETS	SHEET NO.
Y:\Transportation\2812\2812xsecsheets.dgn		DRAWN -	REVISED -									567	09-00022-06-SP	MASON	35	12
		CHECKED -	REVISED -									CONTRACT NO. 93543				
		DATE -	REVISED -									ILLINOIS FED. AID PROJECT				
								SCALE:	SHEET NO. 2 OF 25 SHEETS	STA. 101+50.00 TO STA. 102+00.00						