


FINAL SURVEY	SURVEYED	BY	DATE
	NOTE BOOK		
	NO.		
	AREAS CHECKED		

ORIGINAL SURVEY	SURVEYED	BY	DATE
	NOTE BOOK		
	NO.		
	AREAS CHECKED		

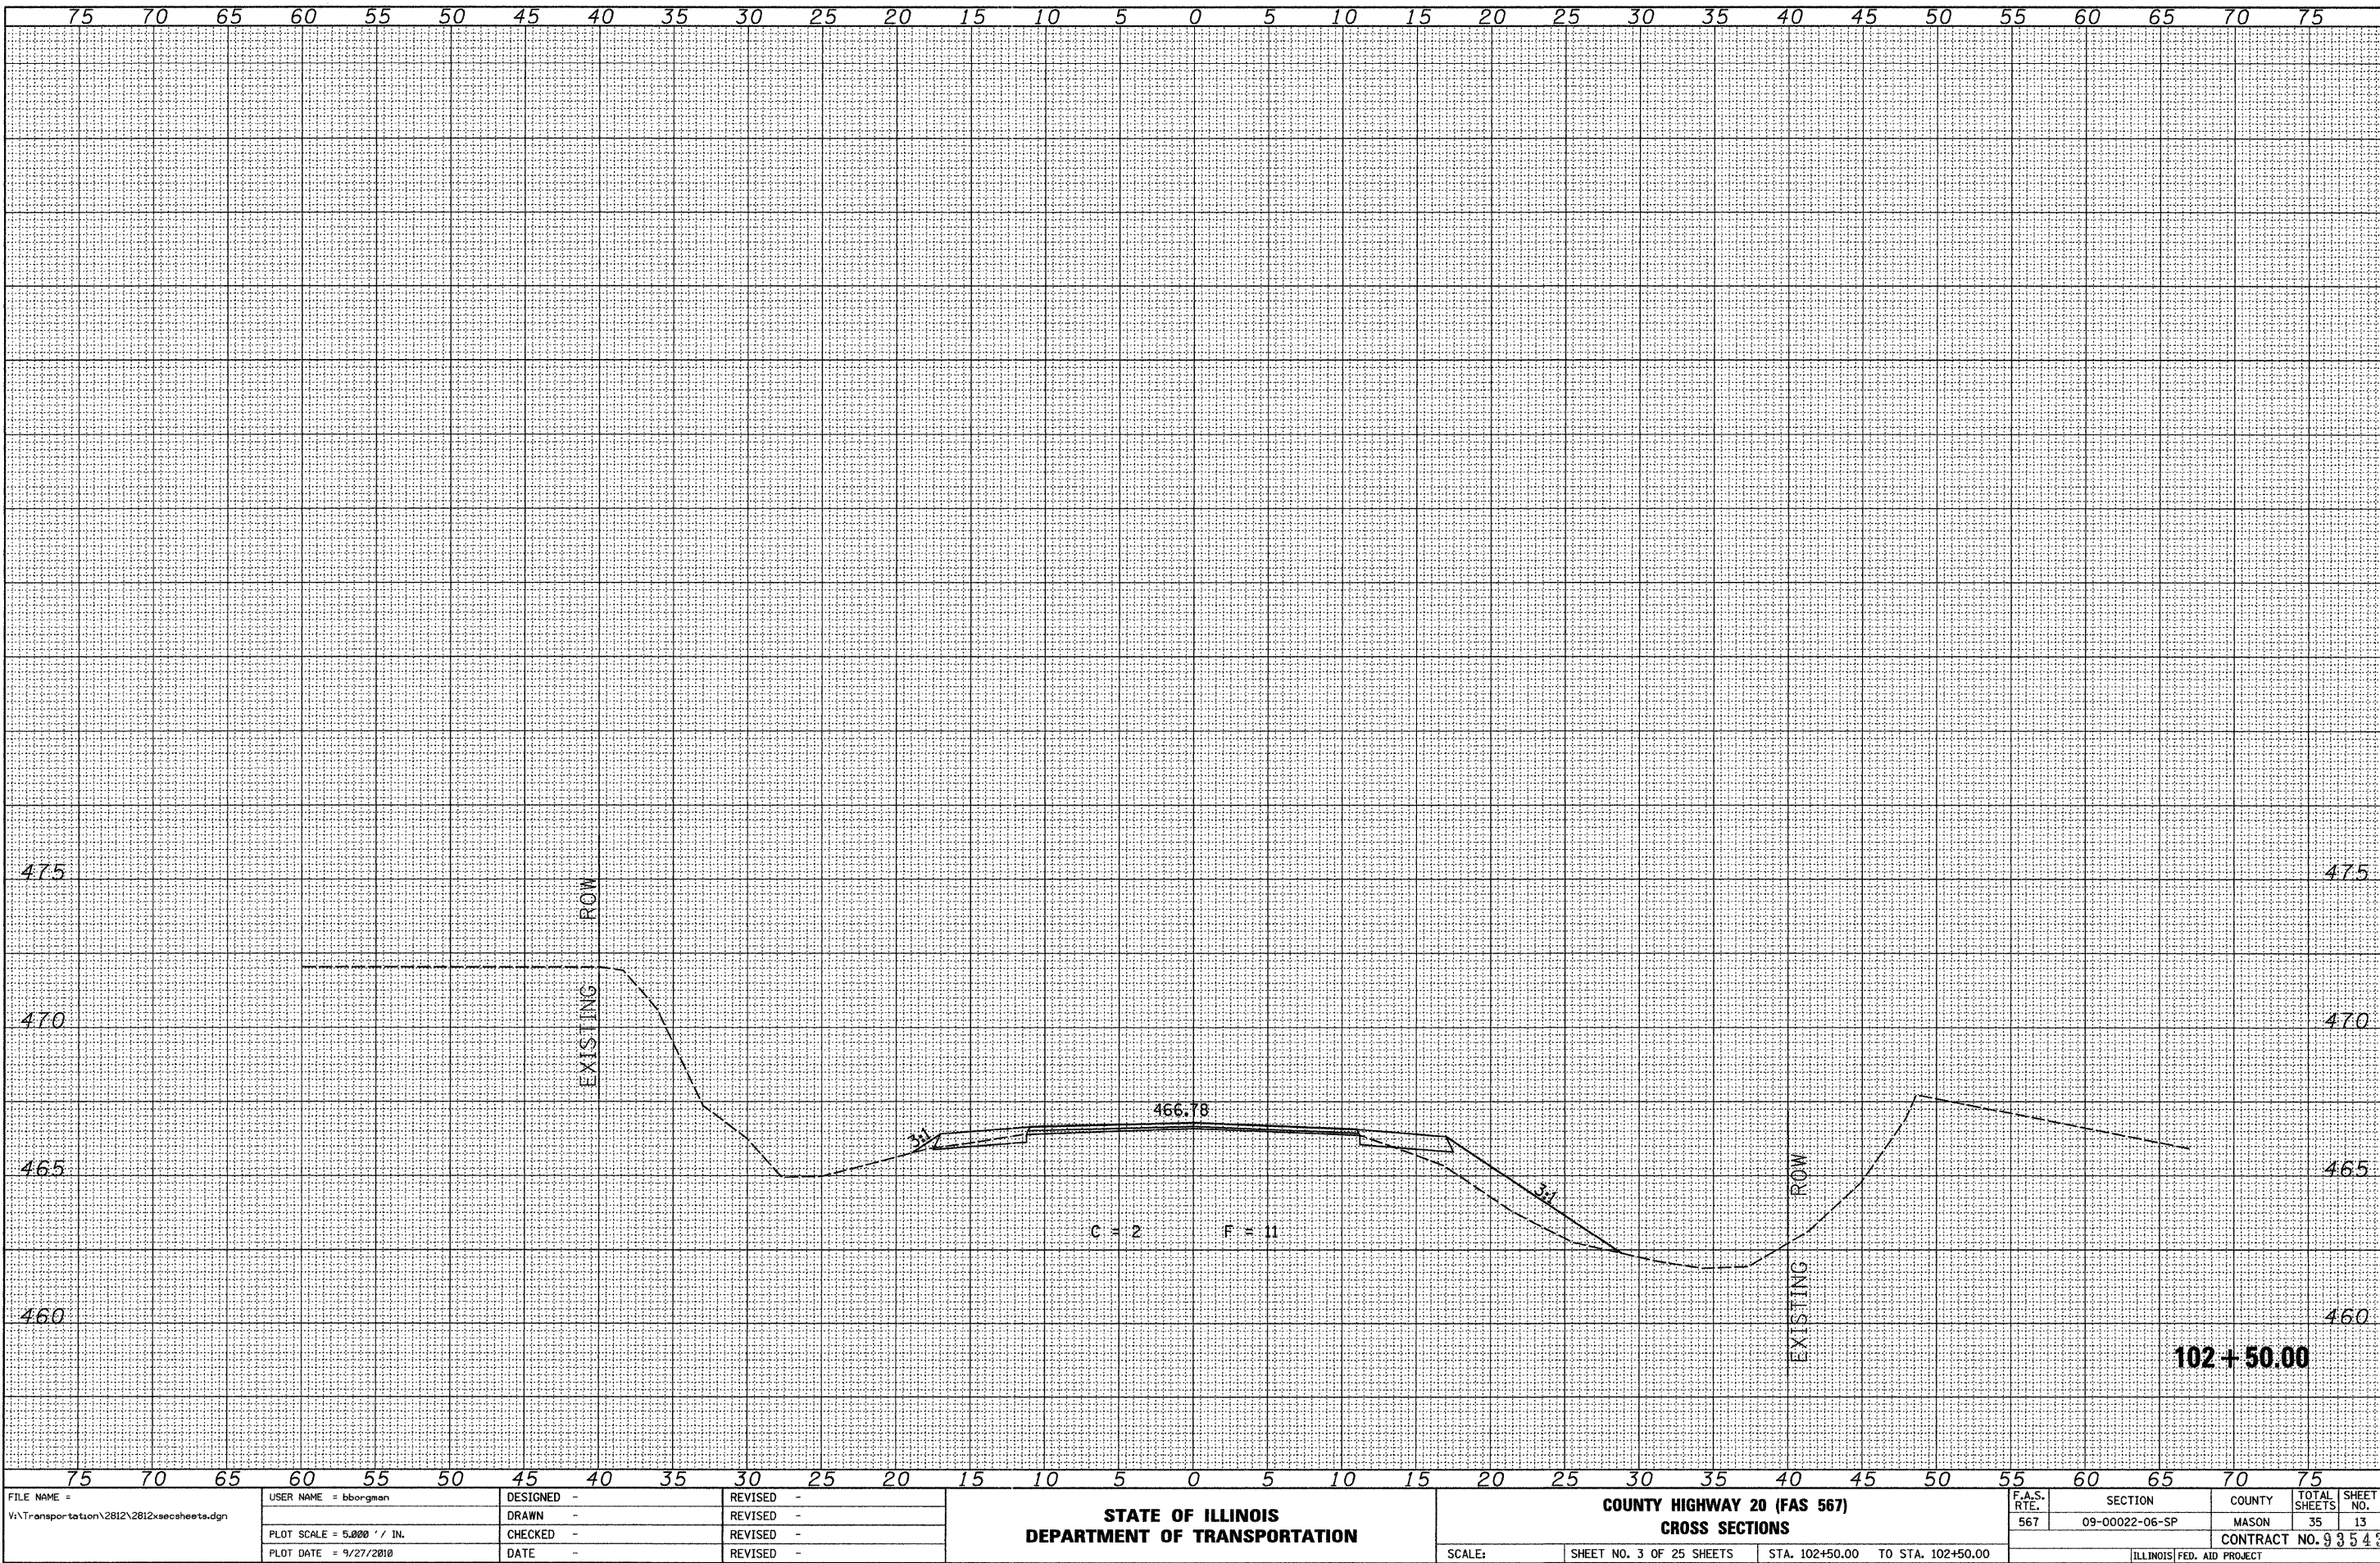

FILE NAME = V:\Transportation\2812\2812xsecsheets.dgn	USER NAME = bborqman	DESIGNED -	REVISED -	STATE OF ILLINOIS DEPARTMENT OF TRANSPORTATION				COUNTY HIGHWAY 20 (FAS 567) CROSS SECTIONS				F.A.S. RTE. 567	SECTION 09-00022-06-SP	COUNTY MASON	TOTAL SHEETS 35	SHEET NO. 13
	PLOT SCALE = 5,000' / IN.	DRAWN -	REVISED -													
	PLOT DATE = 9/27/2010	CHECKED -	REVISED -													
		DATE -	REVISED -													
								SCALE:	SHEET NO. 3 OF 25 SHEETS	STA. 102+50.00	TO STA. 102+50.00	ILLINOIS FED. AID PROJECT				