


FINAL SURVEY	SURVEYED	BY	DATE
	NOTE BOOK		
	NO.		
	NO.		

ORIGINAL SURVEY	SURVEYED	BY	DATE
	NOTE BOOK		
	NO.		
	NO.		

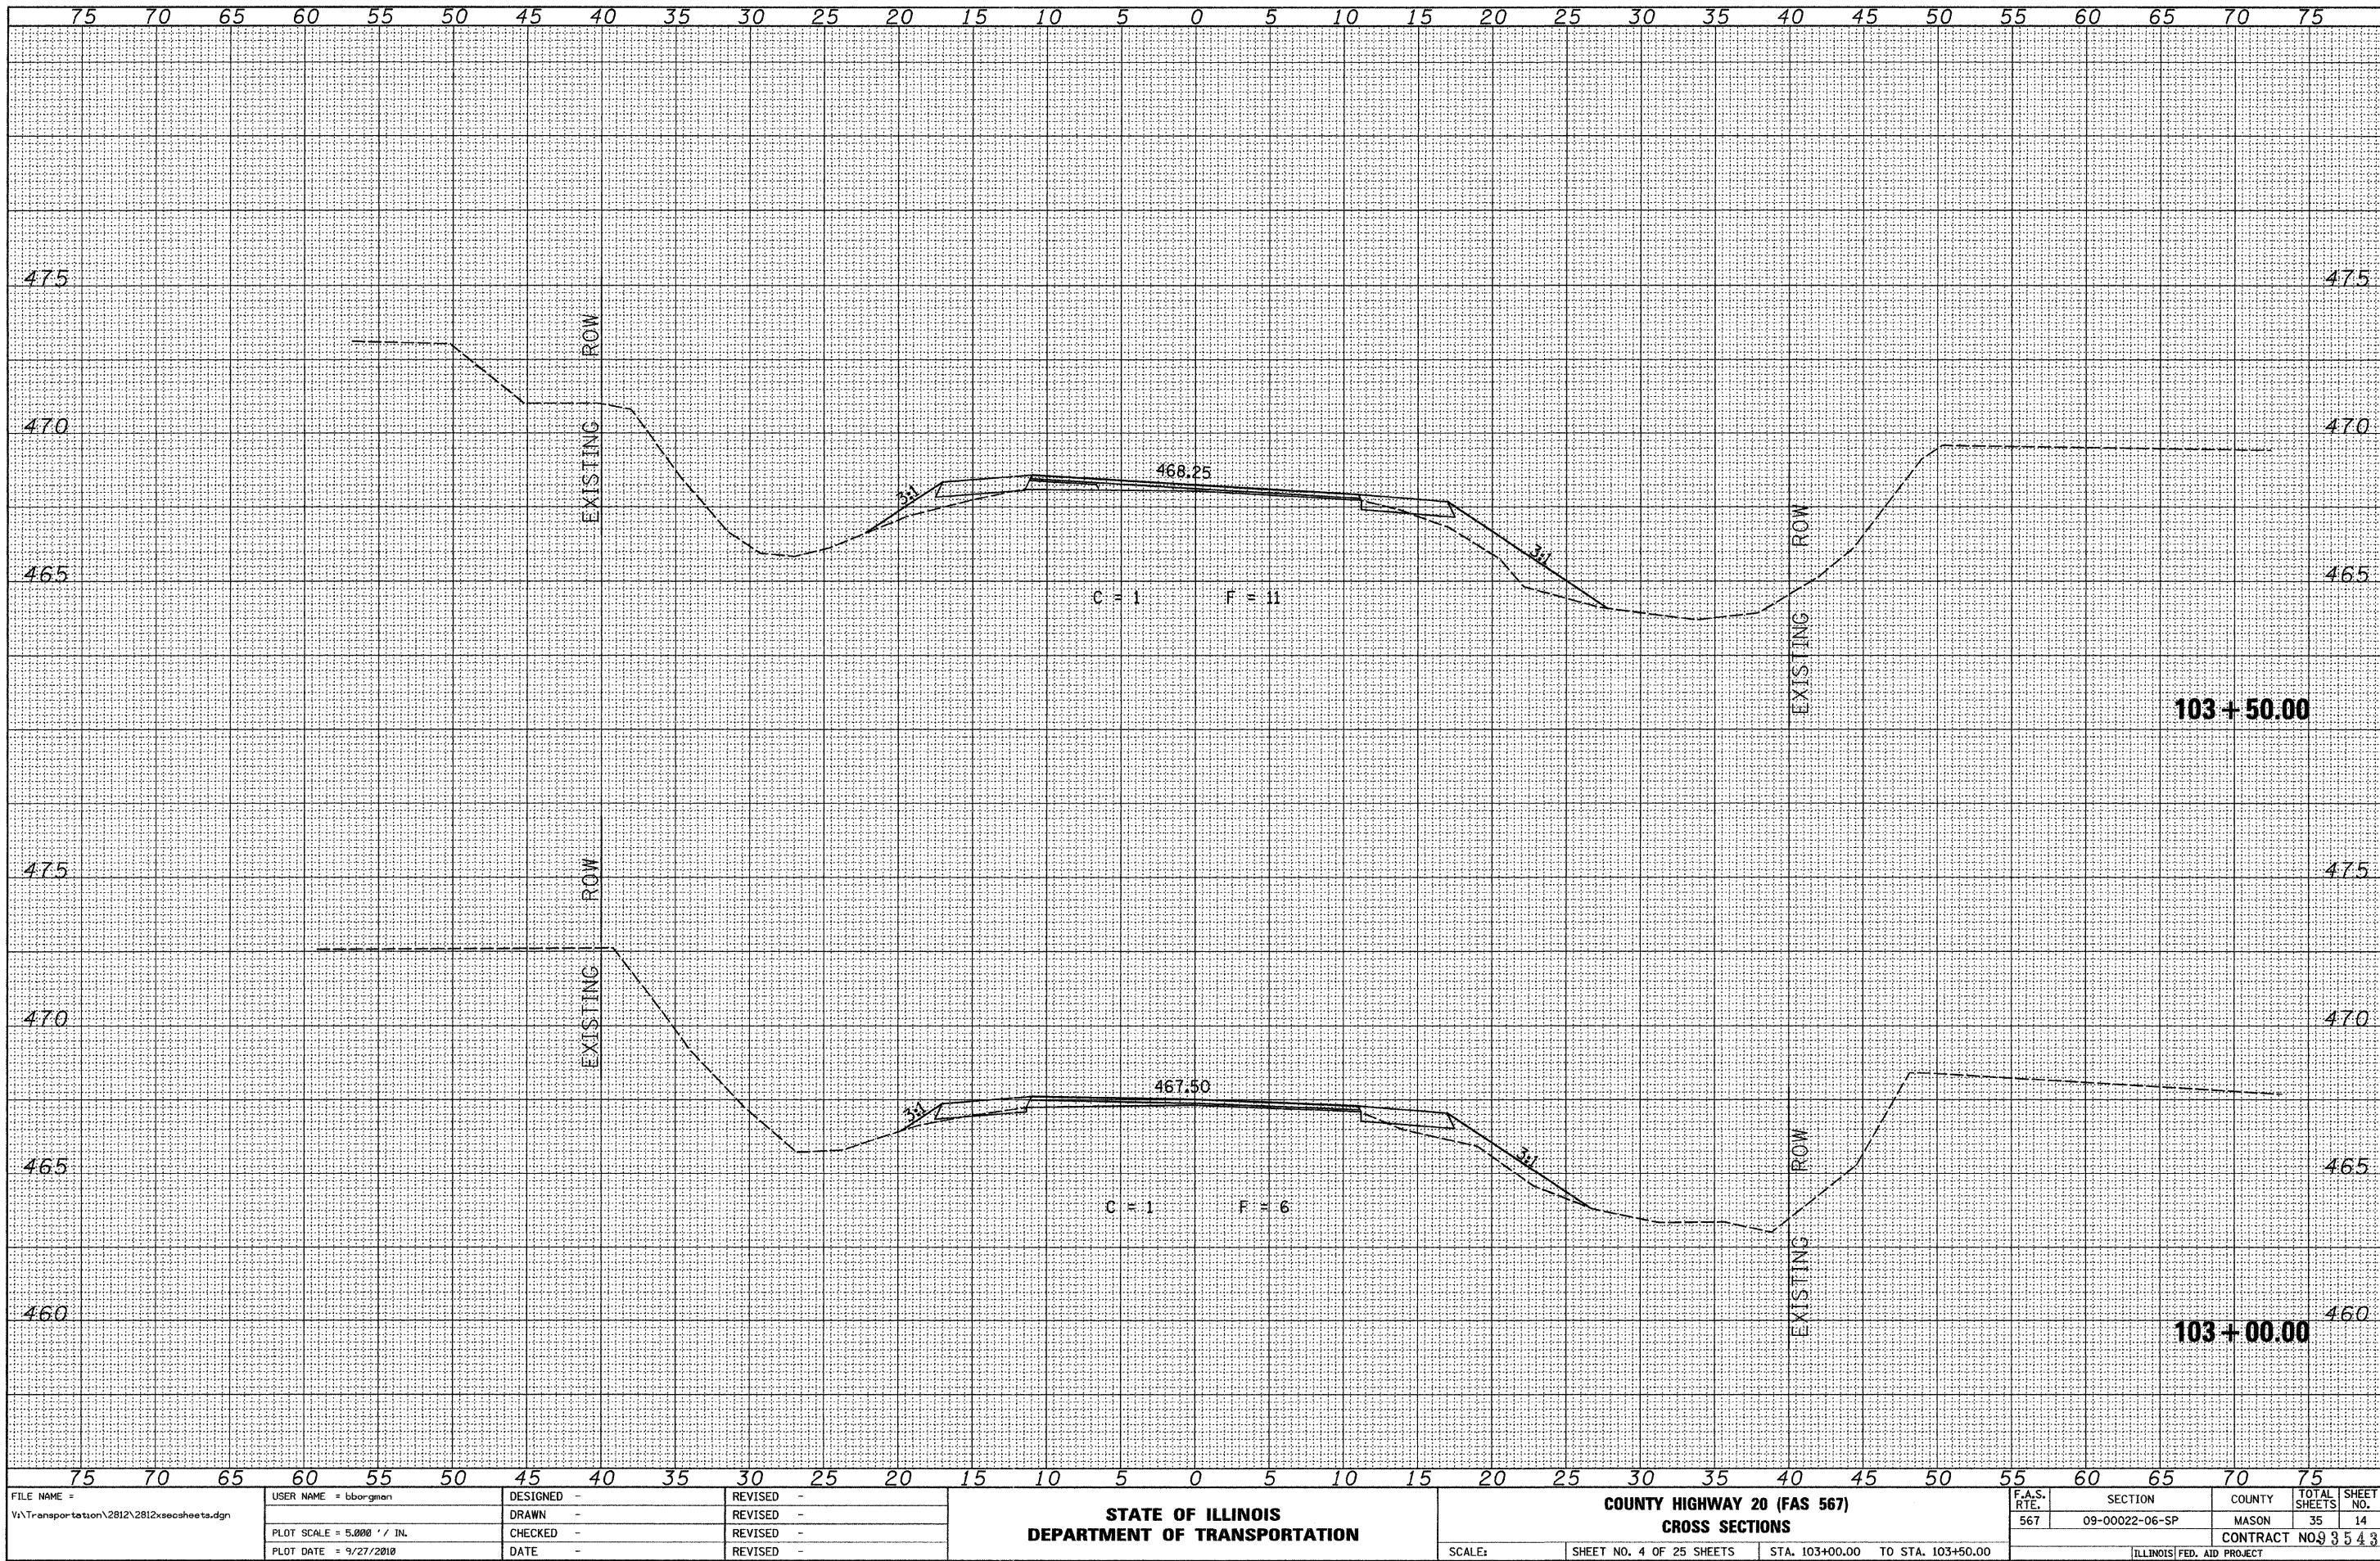

FILE NAME =	USER NAME = lbargman	DESIGNED -	REVISED -	STATE OF ILLINOIS DEPARTMENT OF TRANSPORTATION				COUNTY HIGHWAY 20 (FAS 567) CROSS SECTIONS				F.A.S. RTE.	SECTION	COUNTY	TOTAL SHEETS	SHEET NO.
V:\Transportation\2812\2812xsecsheet.dgn		DRAWN -	REVISED -									567	09-00022-06-SP	MASON	35	14
	PLOT SCALE = 5,000' / IN.	CHECKED -	REVISED -									CONTRACT NO. 3543				
	PLOT DATE = 9/27/2010	DATE -	REVISED -									ILLINOIS FED. AID PROJECT				
								SCALE:	SHEET NO. 4 OF 25 SHEETS		STA. 103+00.00 TO STA. 103+50.00					