


FINAL SURVEY	BY	DATE
NO.		
NOTE BOOK		
NO.		
AREAS CHECKED		

ORIGINAL SURVEY	BY	DATE
NO.		
NOTE BOOK		
NO.		
AREAS CHECKED		

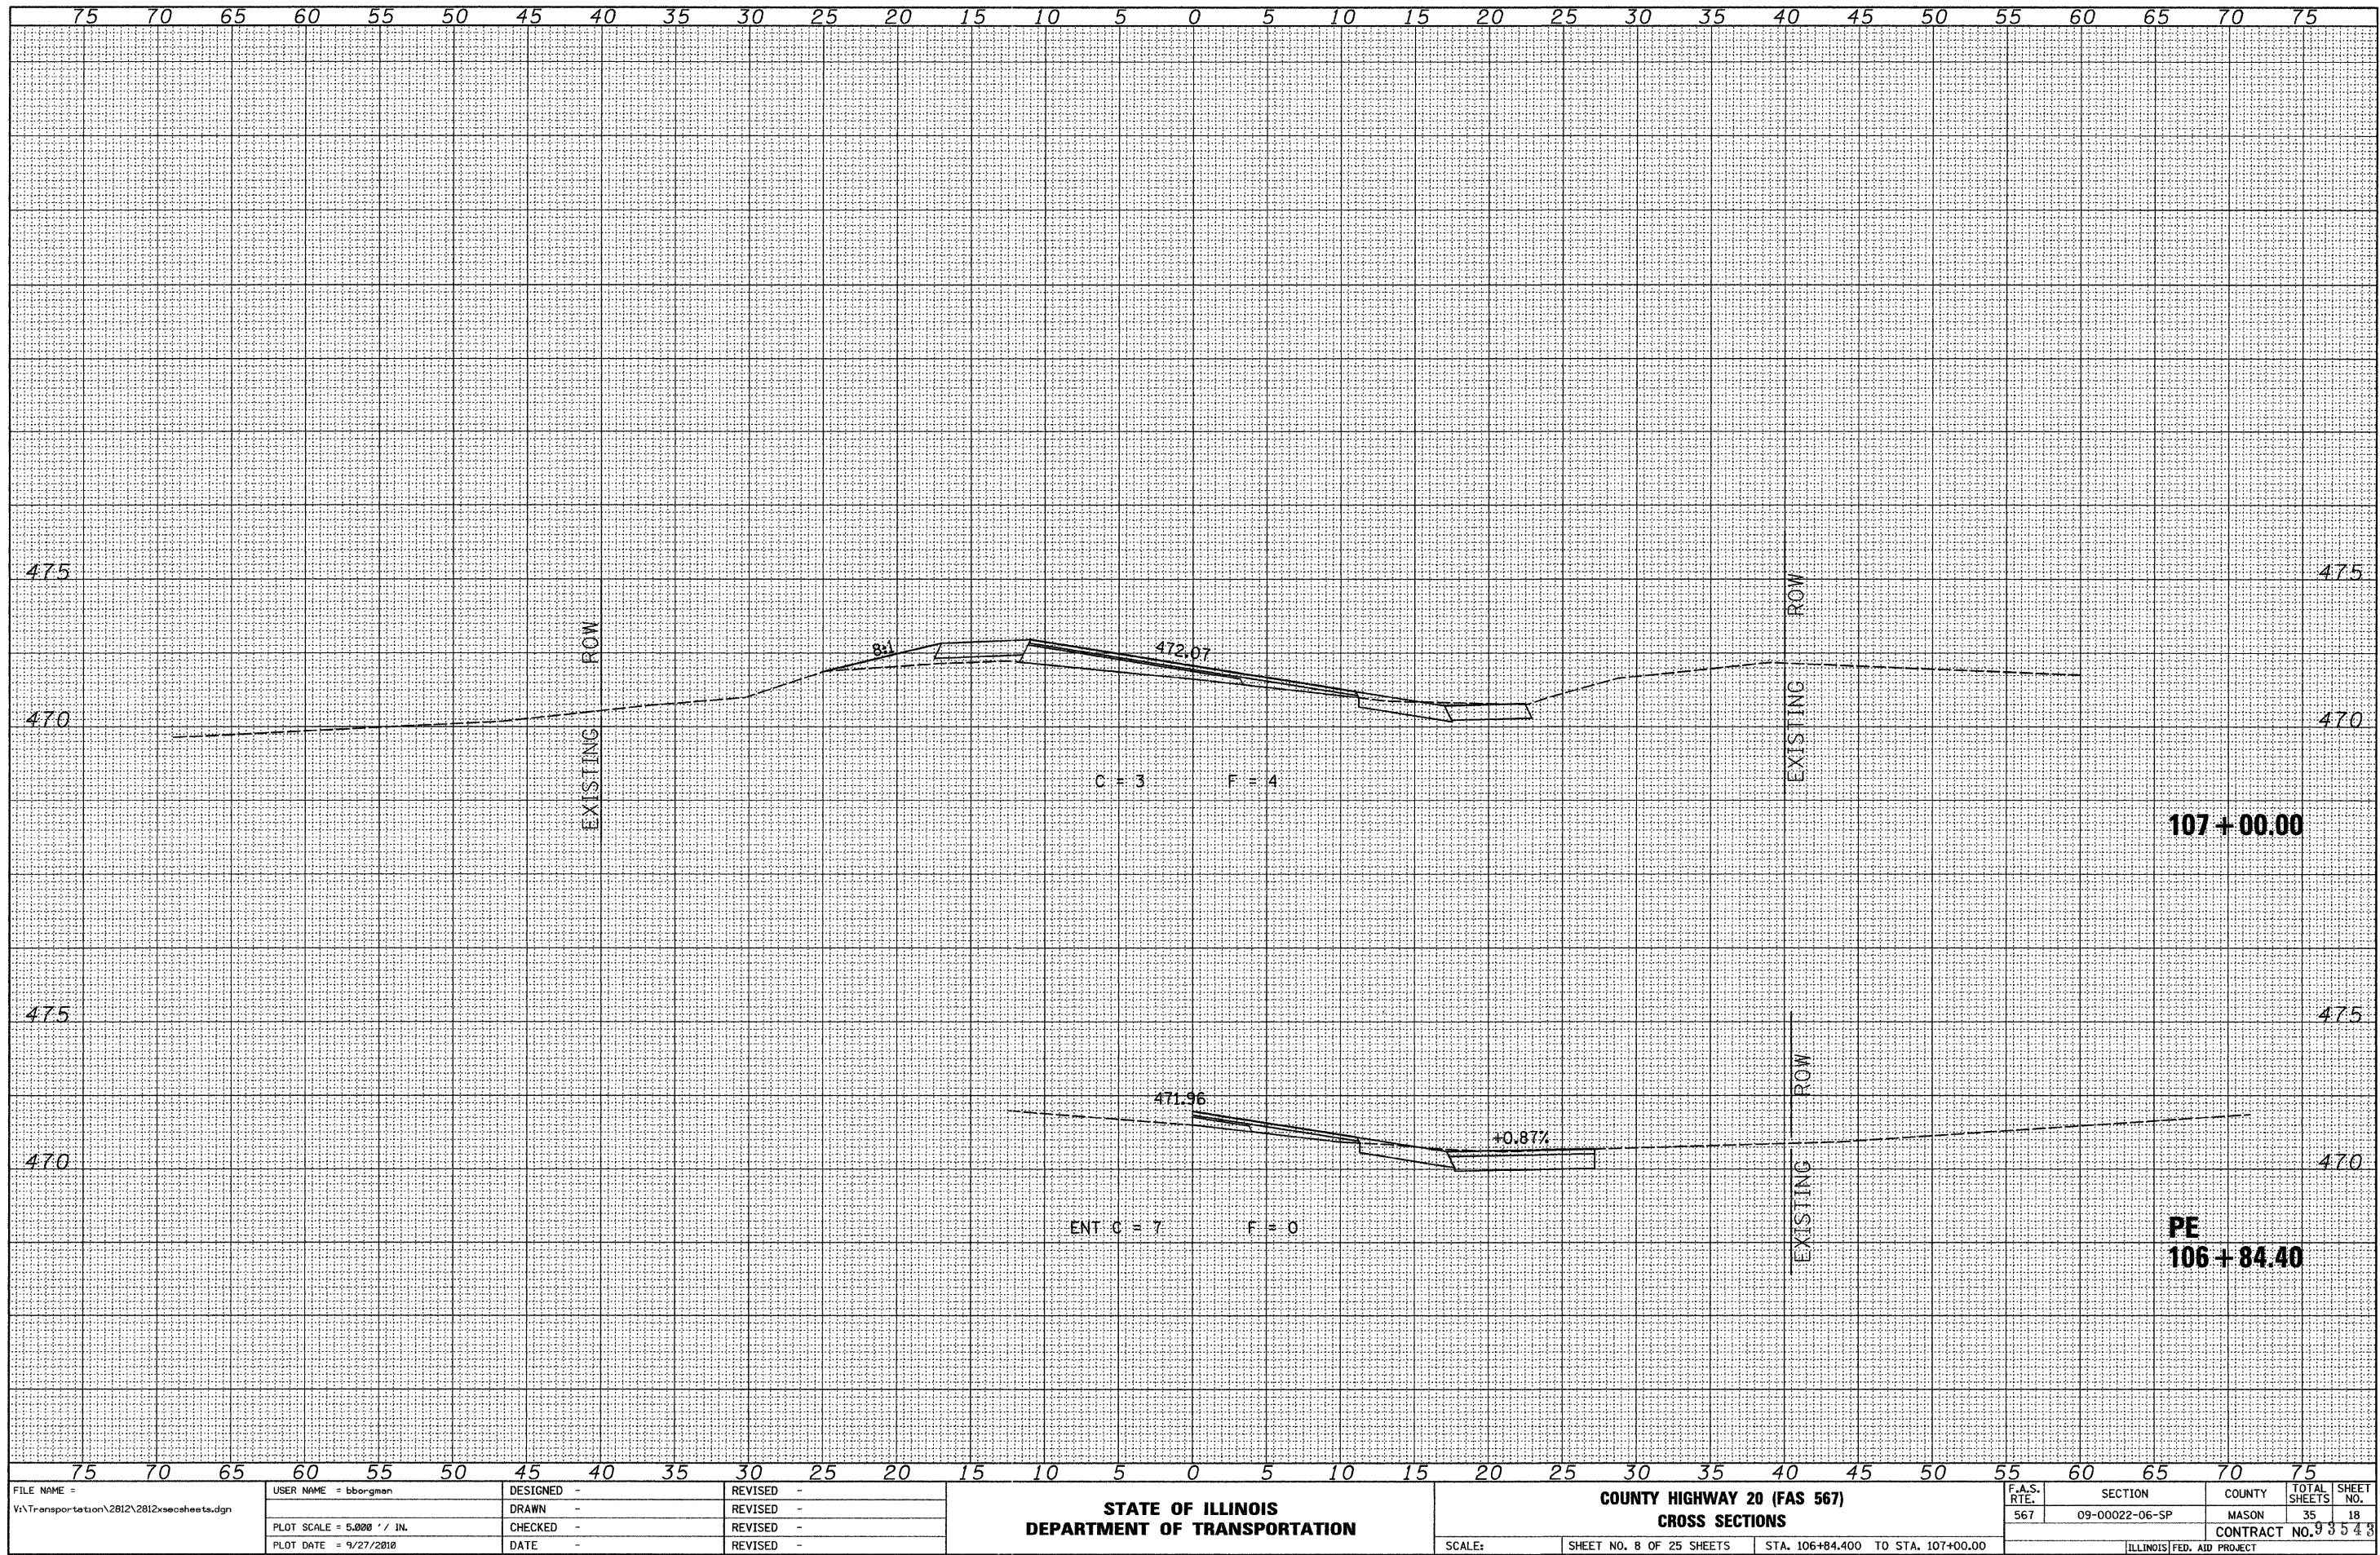

FILE NAME = V:\Transportation\2812\2812xsecsheets.dgn	USER NAME = bborgman	DESIGNED -	REVISED -	STATE OF ILLINOIS DEPARTMENT OF TRANSPORTATION	COUNTY HIGHWAY 20 (FAS 567) CROSS SECTIONS	F.A.S. RTE.		SECTION	COUNTY	TOTAL SHEETS	SHEET NO.
		DRAWN -	REVISED -			567	09-00022-06-SP	MASON	35	18	
	PLOT SCALE = 5,000 ' / IN.	CHECKED -	REVISED -			CONTRACT NO. 93548					
	PLOT DATE = 9/27/2010	DATE -	REVISED -			ILLINOIS FED. AID PROJECT					
	SCALE: SHEET NO. 8 OF 25 SHEETS STA. 106+84.400 TO STA. 107+00.00										