


FINAL	SURVEYED	BY	DATE
SURVEY	NO. 1		
NOTE BOOK	NO. 2		
AREAS	AREAS CHECKED		

ORIGINAL	SURVEYED	BY	DATE
SURVEY	NO. 1		
NOTE BOOK	NO. 2		
AREAS	AREAS CHECKED		

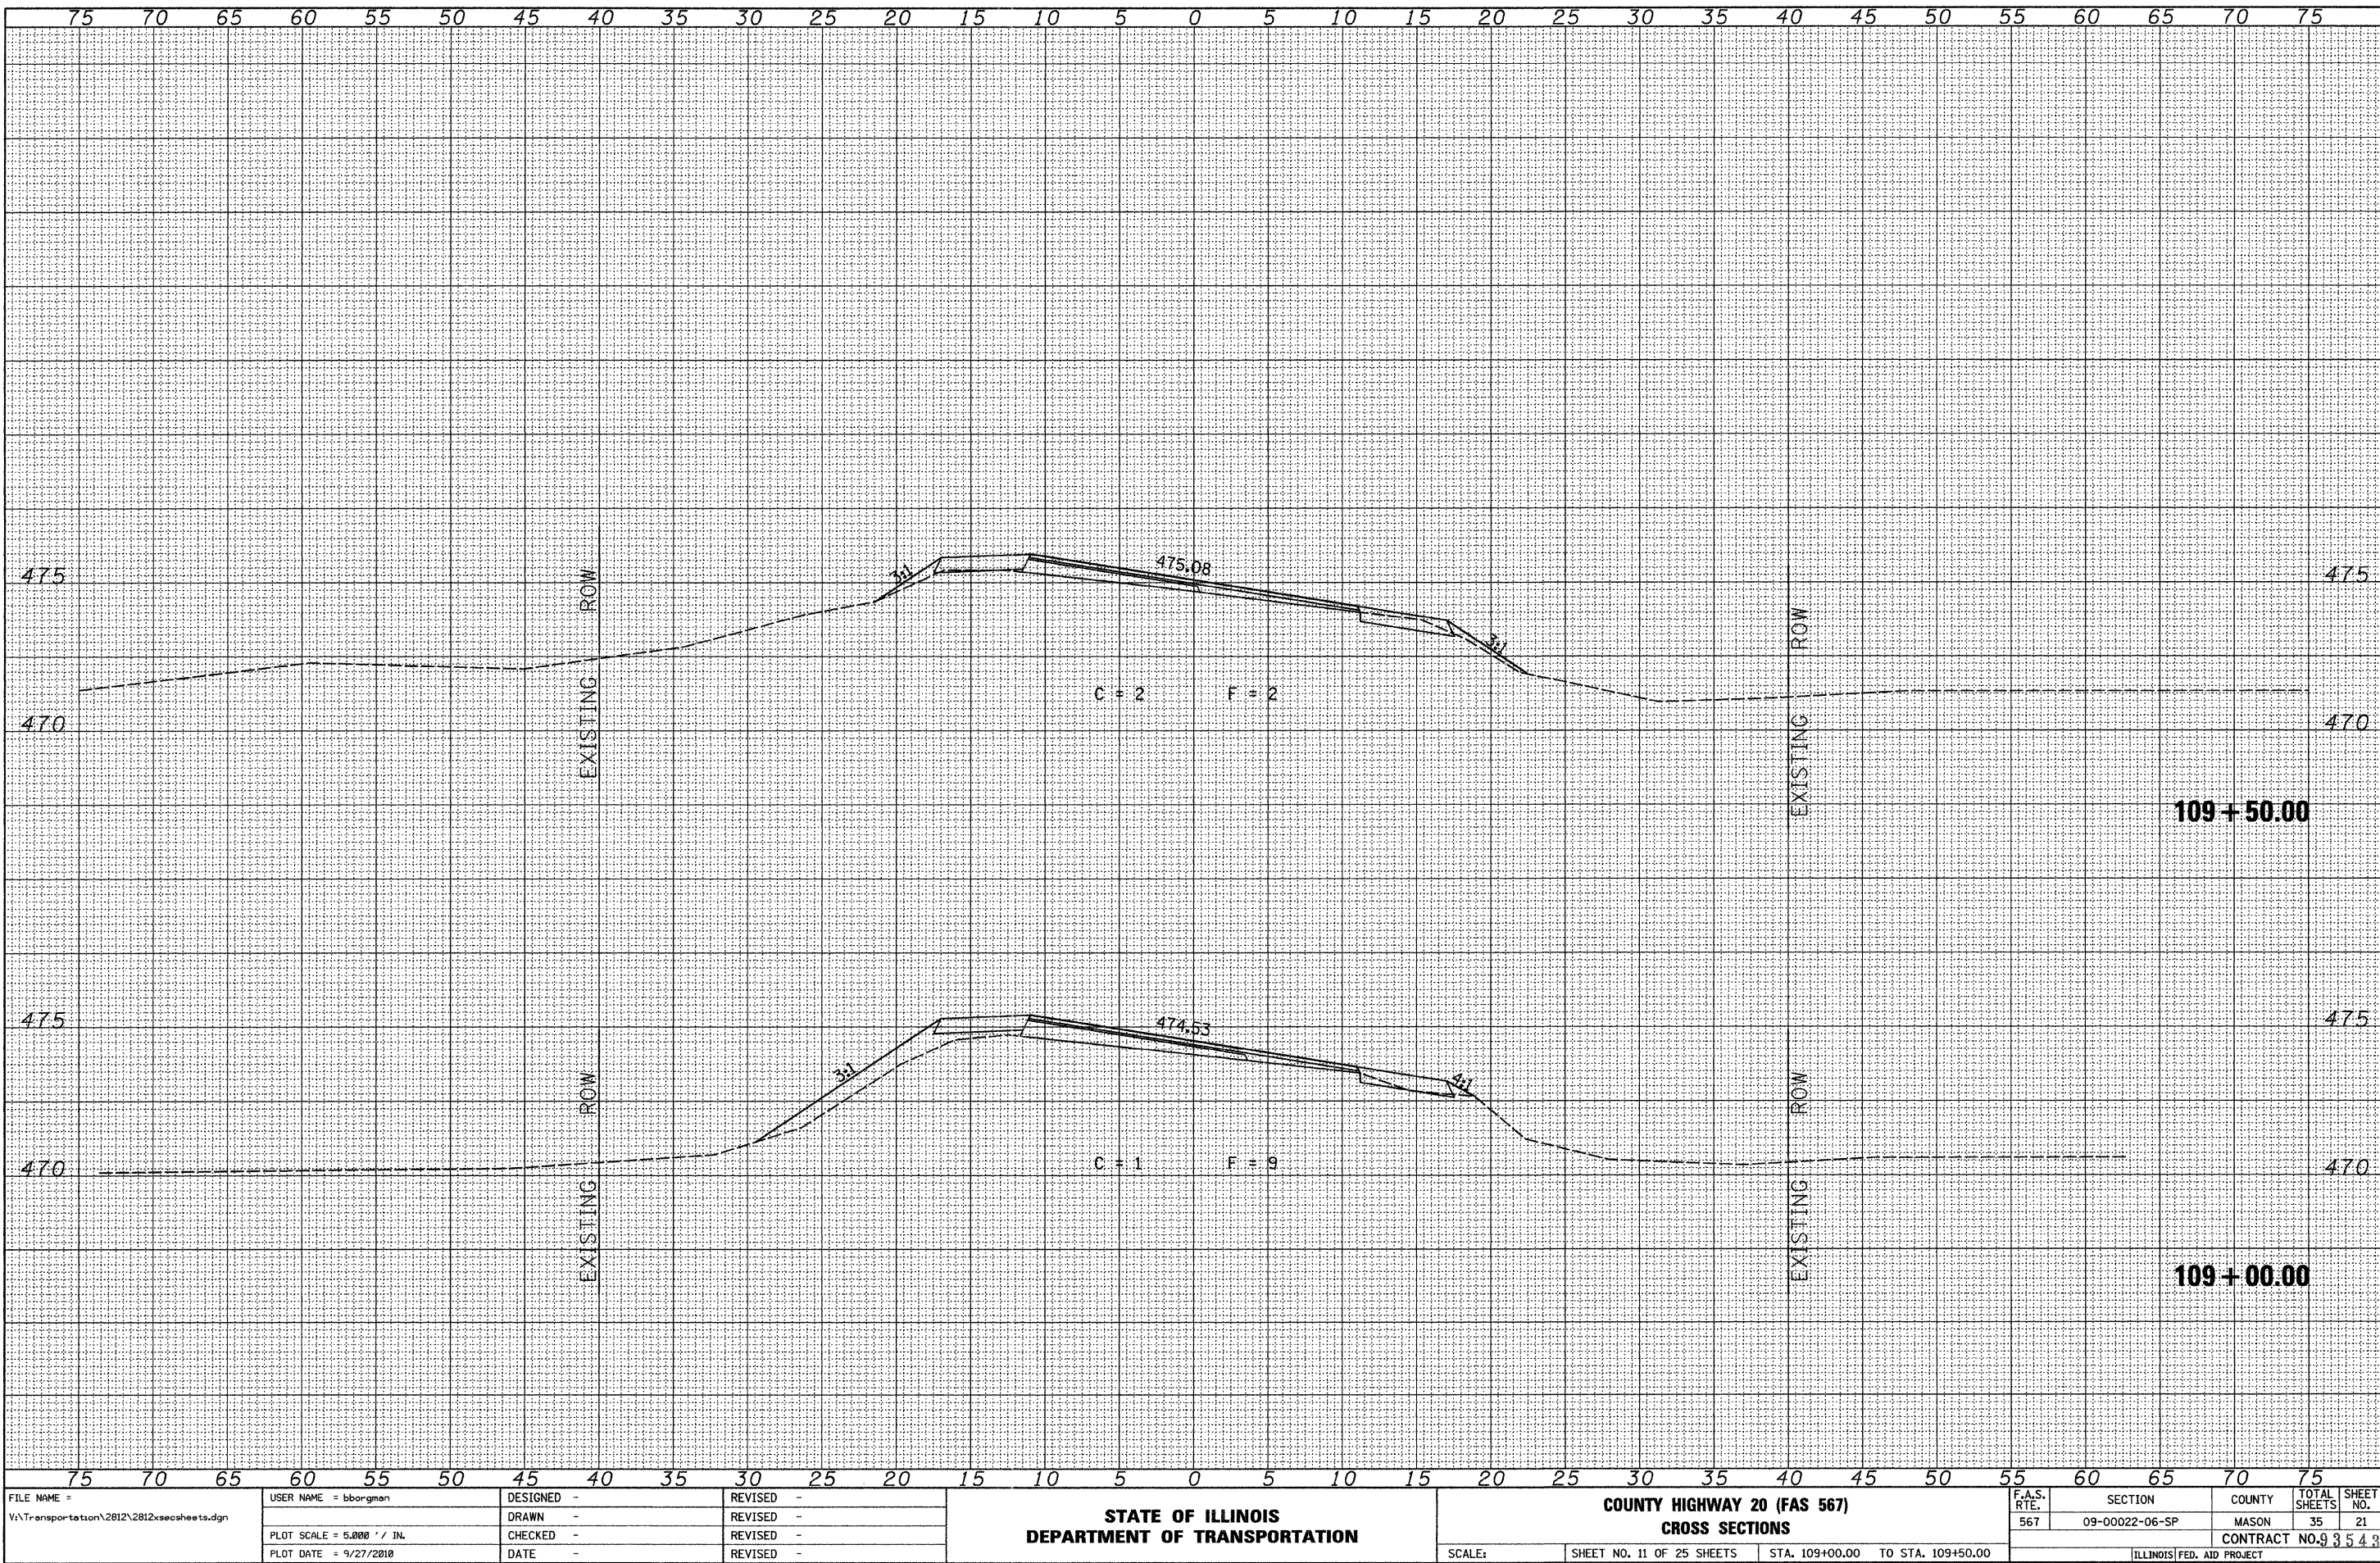

FILE NAME = V:\Transportation\2812\2812xsecsheets.dgn	USER NAME = bborgman	DESIGNED -	REVISED -	STATE OF ILLINOIS DEPARTMENT OF TRANSPORTATION	COUNTY HIGHWAY 20 (FAS 567) CROSS SECTIONS				F.A.S. RTE.	SECTION	COUNTY	TOTAL SHEETS	SHEET NO.
		DRAWN -	REVISED -		567	09-00022-06-SP	MASON	35	21				
	PLOT SCALE = 5,000 ' / IN.	CHECKED -	REVISED -		CONTRACT NO. 93543								
	PLOT DATE = 9/27/2010	DATE -	REVISED -										
				SCALE:	SHEET NO. 11 OF 25 SHEETS	STA. 109+00.00 TO STA. 109+50.00		ILLINOIS FED. AID PROJECT					