


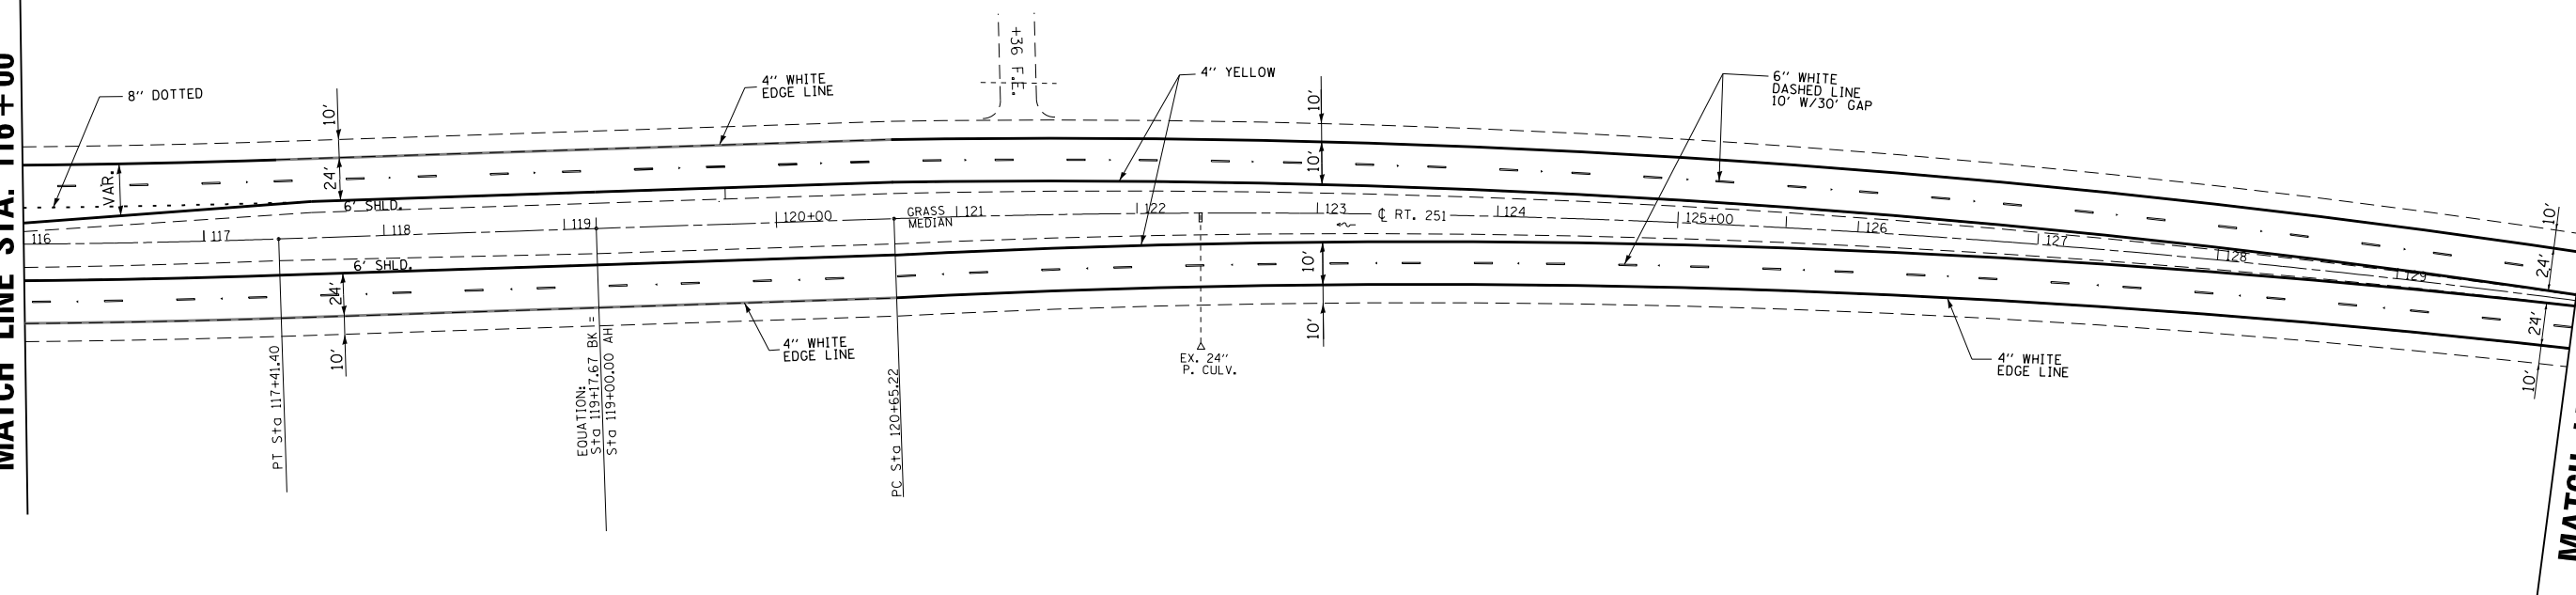


MATCH LINE STA. 116+00

MATCH LINE STA. 130+00




MATCH LINE STA. 130+00

MATCH LINE STA. 144+00

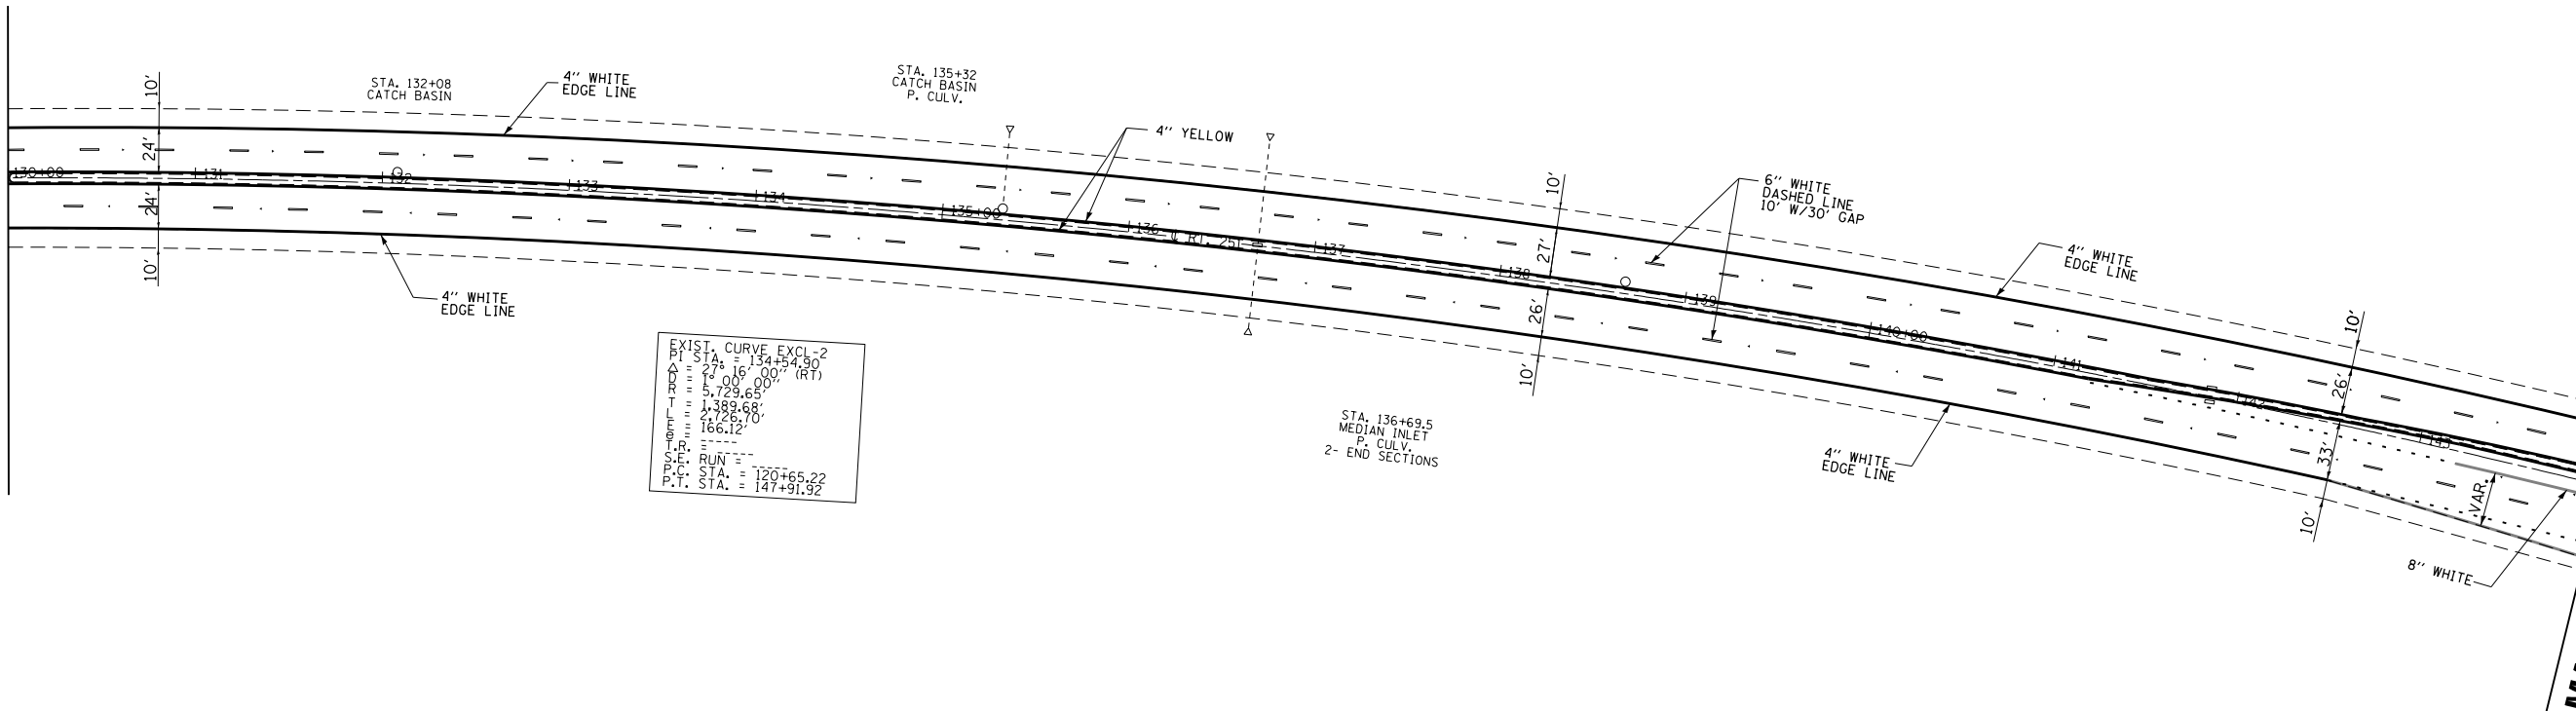

EXIST. CURVE EXCL-2
 P.I. STA. = 134+54.90
 Δ = 27° 16' 00" (RT)
 R.C.I. = 5,729.65'
 T = 1,389.68'
 L = 2,726.70'
 P.T. STA. = 147+91.92

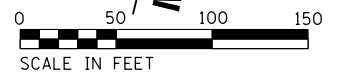

FILE NAME =	USER NAME = duncanbd	DESIGNED -	REVISED -
et:\pwork\pwork\dot\duncanbd\8296614\036607-sht-plan.dgn		DRAWN -	REVISED -
	PLOT SCALE = 100.0000' / in.	CHECKED -	REVISED -
	PLOT DATE = 6/14/2014	DATE -	REVISED -

STATE OF ILLINOIS
 DEPARTMENT OF TRANSPORTATION

PLAN VIEW

SCALE:	SHEET NO.	OF	SHEETS	STA.	TO	STA.
--------	-----------	----	--------	------	----	------

F.A.P. RTE.	SECTION	COUNTY	TOTAL SHEETS	SHEET NO.
46	(1,12)RS-4	LASALLE	54	28
CONTRACT NO. 66C07				
ILLINOIS FED. AID PROJECT				