


DATE
BY
SURVEYED
PLOTTED
NOTE BOOK
TEMPLATE
AREAS
CHECKED

DATE
BY
SURVEYED
PLOTTED
NOTE BOOK
TEMPLATE
AREAS
CHECKED

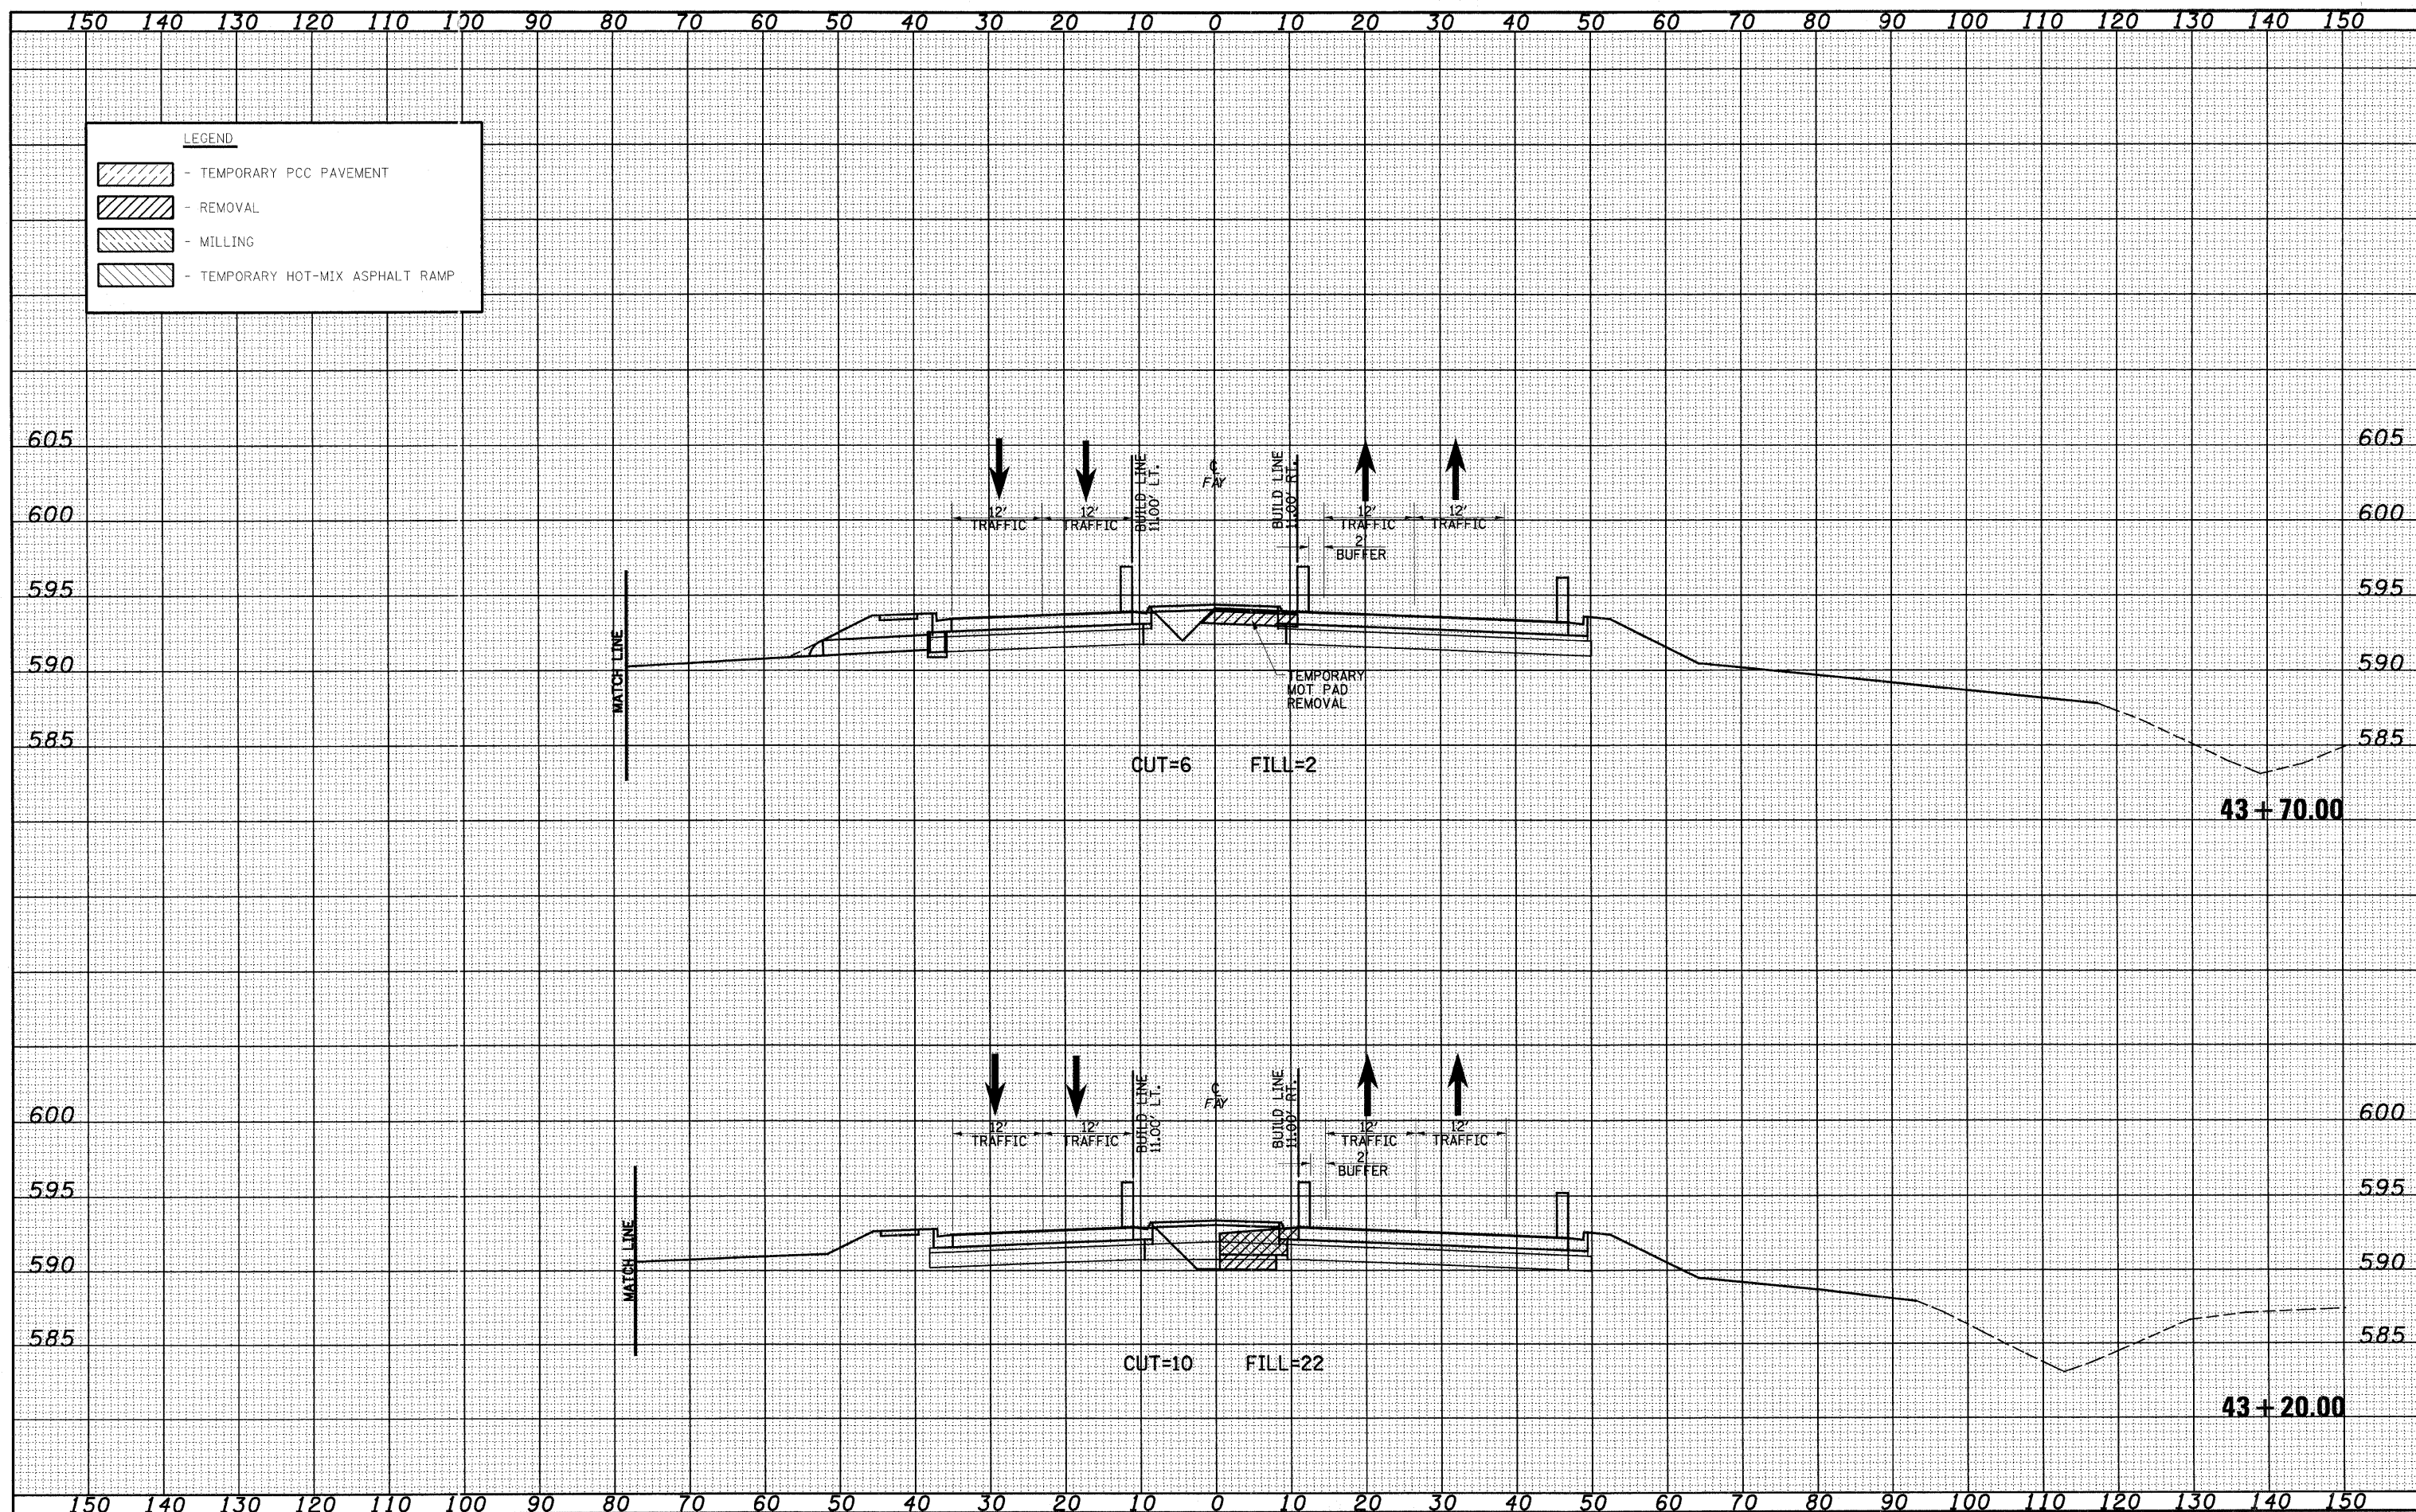

FILE NAME =
USER NAME = lnda

DESIGNED - JWS
DRAWN - LEC
CHECKED - BRM
DATE - 11-05-07

REVISÉ -
REVISÉ -
REVISÉ -
REVISÉ -

STATE OF ILLINOIS
DEPARTMENT OF TRANSPORTATION

MAINTENANCE OF TRAFFIC, FAYETTE AVE. (STAGE 3)
SCALE: 1"=10'
SHEET NO. 7 OF 35 SHEETS
STA. 43+20.00 TO STA. 43+70.00

F.A. RTE.	SECTION	COUNTY	TOTAL SHEETS	SHEET NO.
57/70	(25-3) I-6	EFFINGHAM	839	677
CONTRACT NO. 74293				

FED. ROAD DIST. NO. ILLINOIS FED. AID PROJECT