

F.A.U. RTE.	SECTION	COUNTY	TOTAL SHEETS	SHEET NO.
1319	2009-067 RS	COOK	22	1
FED. ROAD DIST. NO.	ILLINOIS	CONTRACT NO. 60H73		

STATE OF ILLINOIS  
DEPARTMENT OF TRANSPORTATION  
DIVISION OF HIGHWAYS

**PROPOSED  
HIGHWAY PLANS**

F.A.U. ROUTE 1319: BALLARD RD.  
RAND RD. TO GREENWOOD AVE.


2009-067 RS  
RESURFACING  
PROJECT: *ESP-1319(001)*

COOK COUNTY  
C-91-781-09


FOR INDEX OF SHEETS, SEE SHEET NO. 2

THE PROJECT IS LOCATED IN  
THE VILLAGES OF DES PLAINES, GLENVIEW,  
NILES, AND PARK RIDGE.

TRAFFIC DATA :  
2007 ADT = 12,800  
POSTED SPEED LIMIT = 35-40 MPH

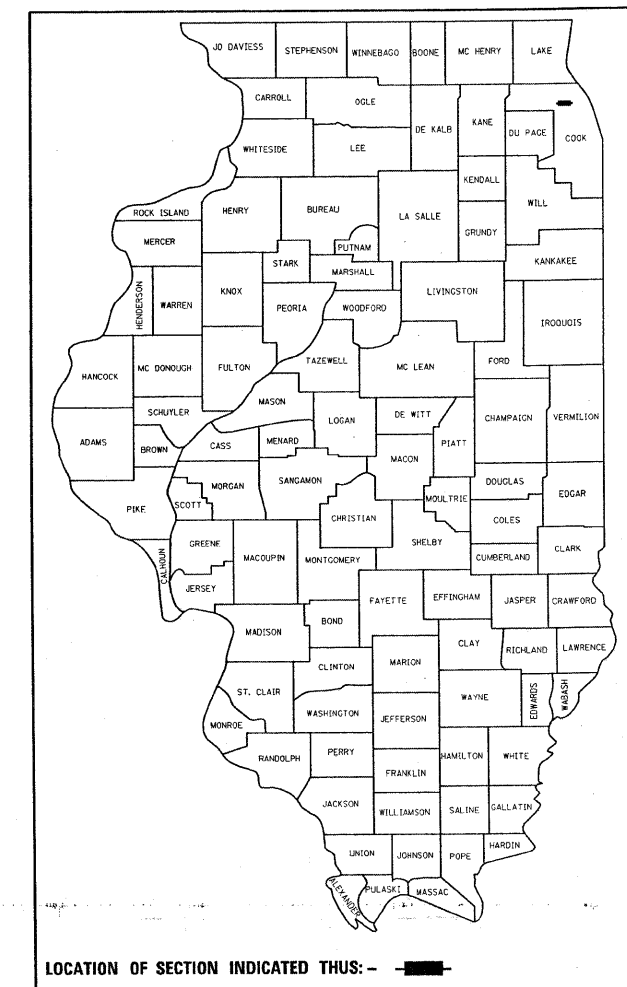

LOCATION OF SECTION INDICATED THUS: - [black rectangle] -

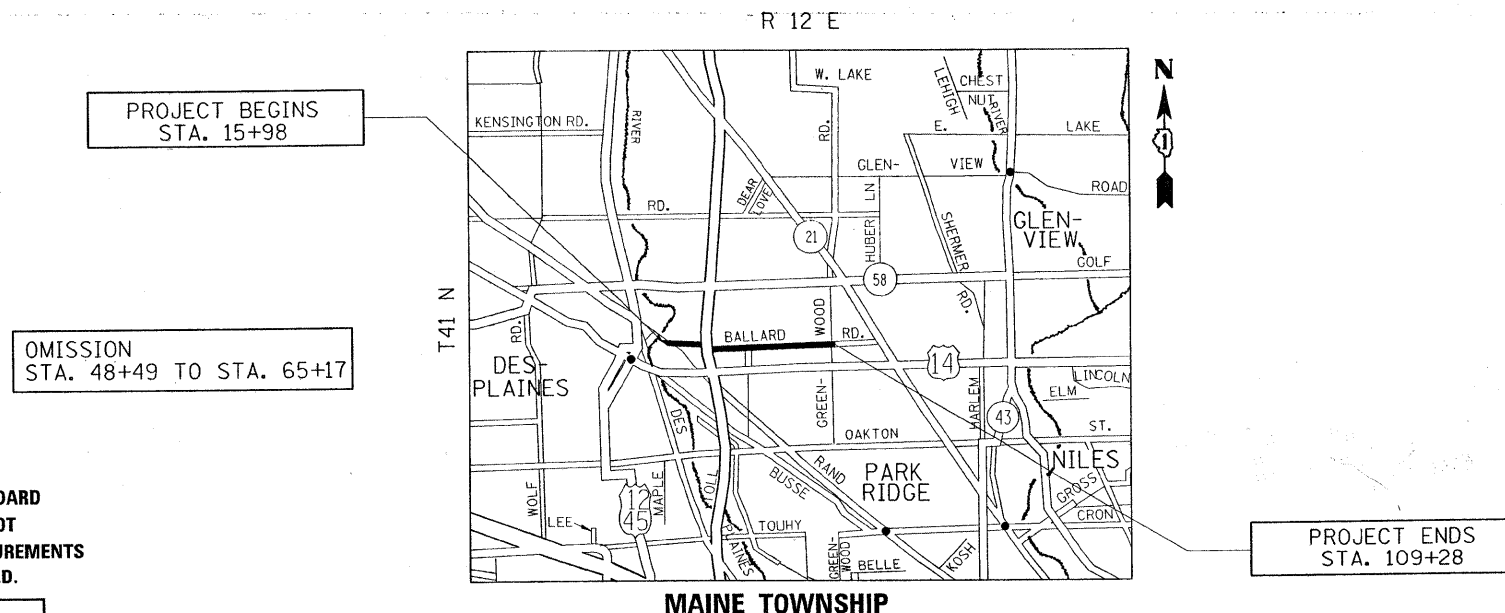

FULL SIZE PLANS HAVE BEEN PREPARED USING STANDARD  
ENGINEERING SCALES. REDUCED SIZED PLANS WILL NOT  
CONFORM TO STANDARD SCALES. IN MAKING MEASUREMENTS  
ON REDUCED PLANS, THE ABOVE SCALES MAY BE USED.

J.U.L.I.E.  
JOINT UTILITY LOCATION INFORMATION FOR EXCAVATION  
1-800-892-0123  
OR 811

PROJECT ENGINEER ROBERT BORO (847) 705-4178  
PROJECT MANAGER KEN ENG

CONTRACT NO. 60H73

GROSS LENGTH OF PROJECT = 9,330 FEET = 1.77 MILES  
NET LENGTH OF PROJECT = 7,662 FEET = 1.45 MILES

STATE OF ILLINOIS  
DEPARTMENT OF TRANSPORTATION  
DIVISION OF HIGHWAYS

SUBMITTED June 24 20 09  
*Dino O'Neil*  
DEPUTY DIRECTOR OF HIGHWAYS, REGION ENGINEER

August 14, 20 09  
*Charles J. Ingersoll*  
ENGINEER OF DESIGN AND ENVIRONMENT

August 14, 20 09  
*Christine M. Reed*  
DIRECTOR OF HIGHWAYS, CHIEF ENGINEER

**PRINTED BY THE AUTHORITY  
OF THE STATE OF ILLINOIS**