


FINAL SURVEY SURVEYED BY DATE  
 NOTE BOOK NO. TEMPLATE AREAS CHECKED

ORIGINAL SURVEY SURVEYED BY DATE  
 NOTE BOOK NO. TEMPLATE AREAS CHECKED

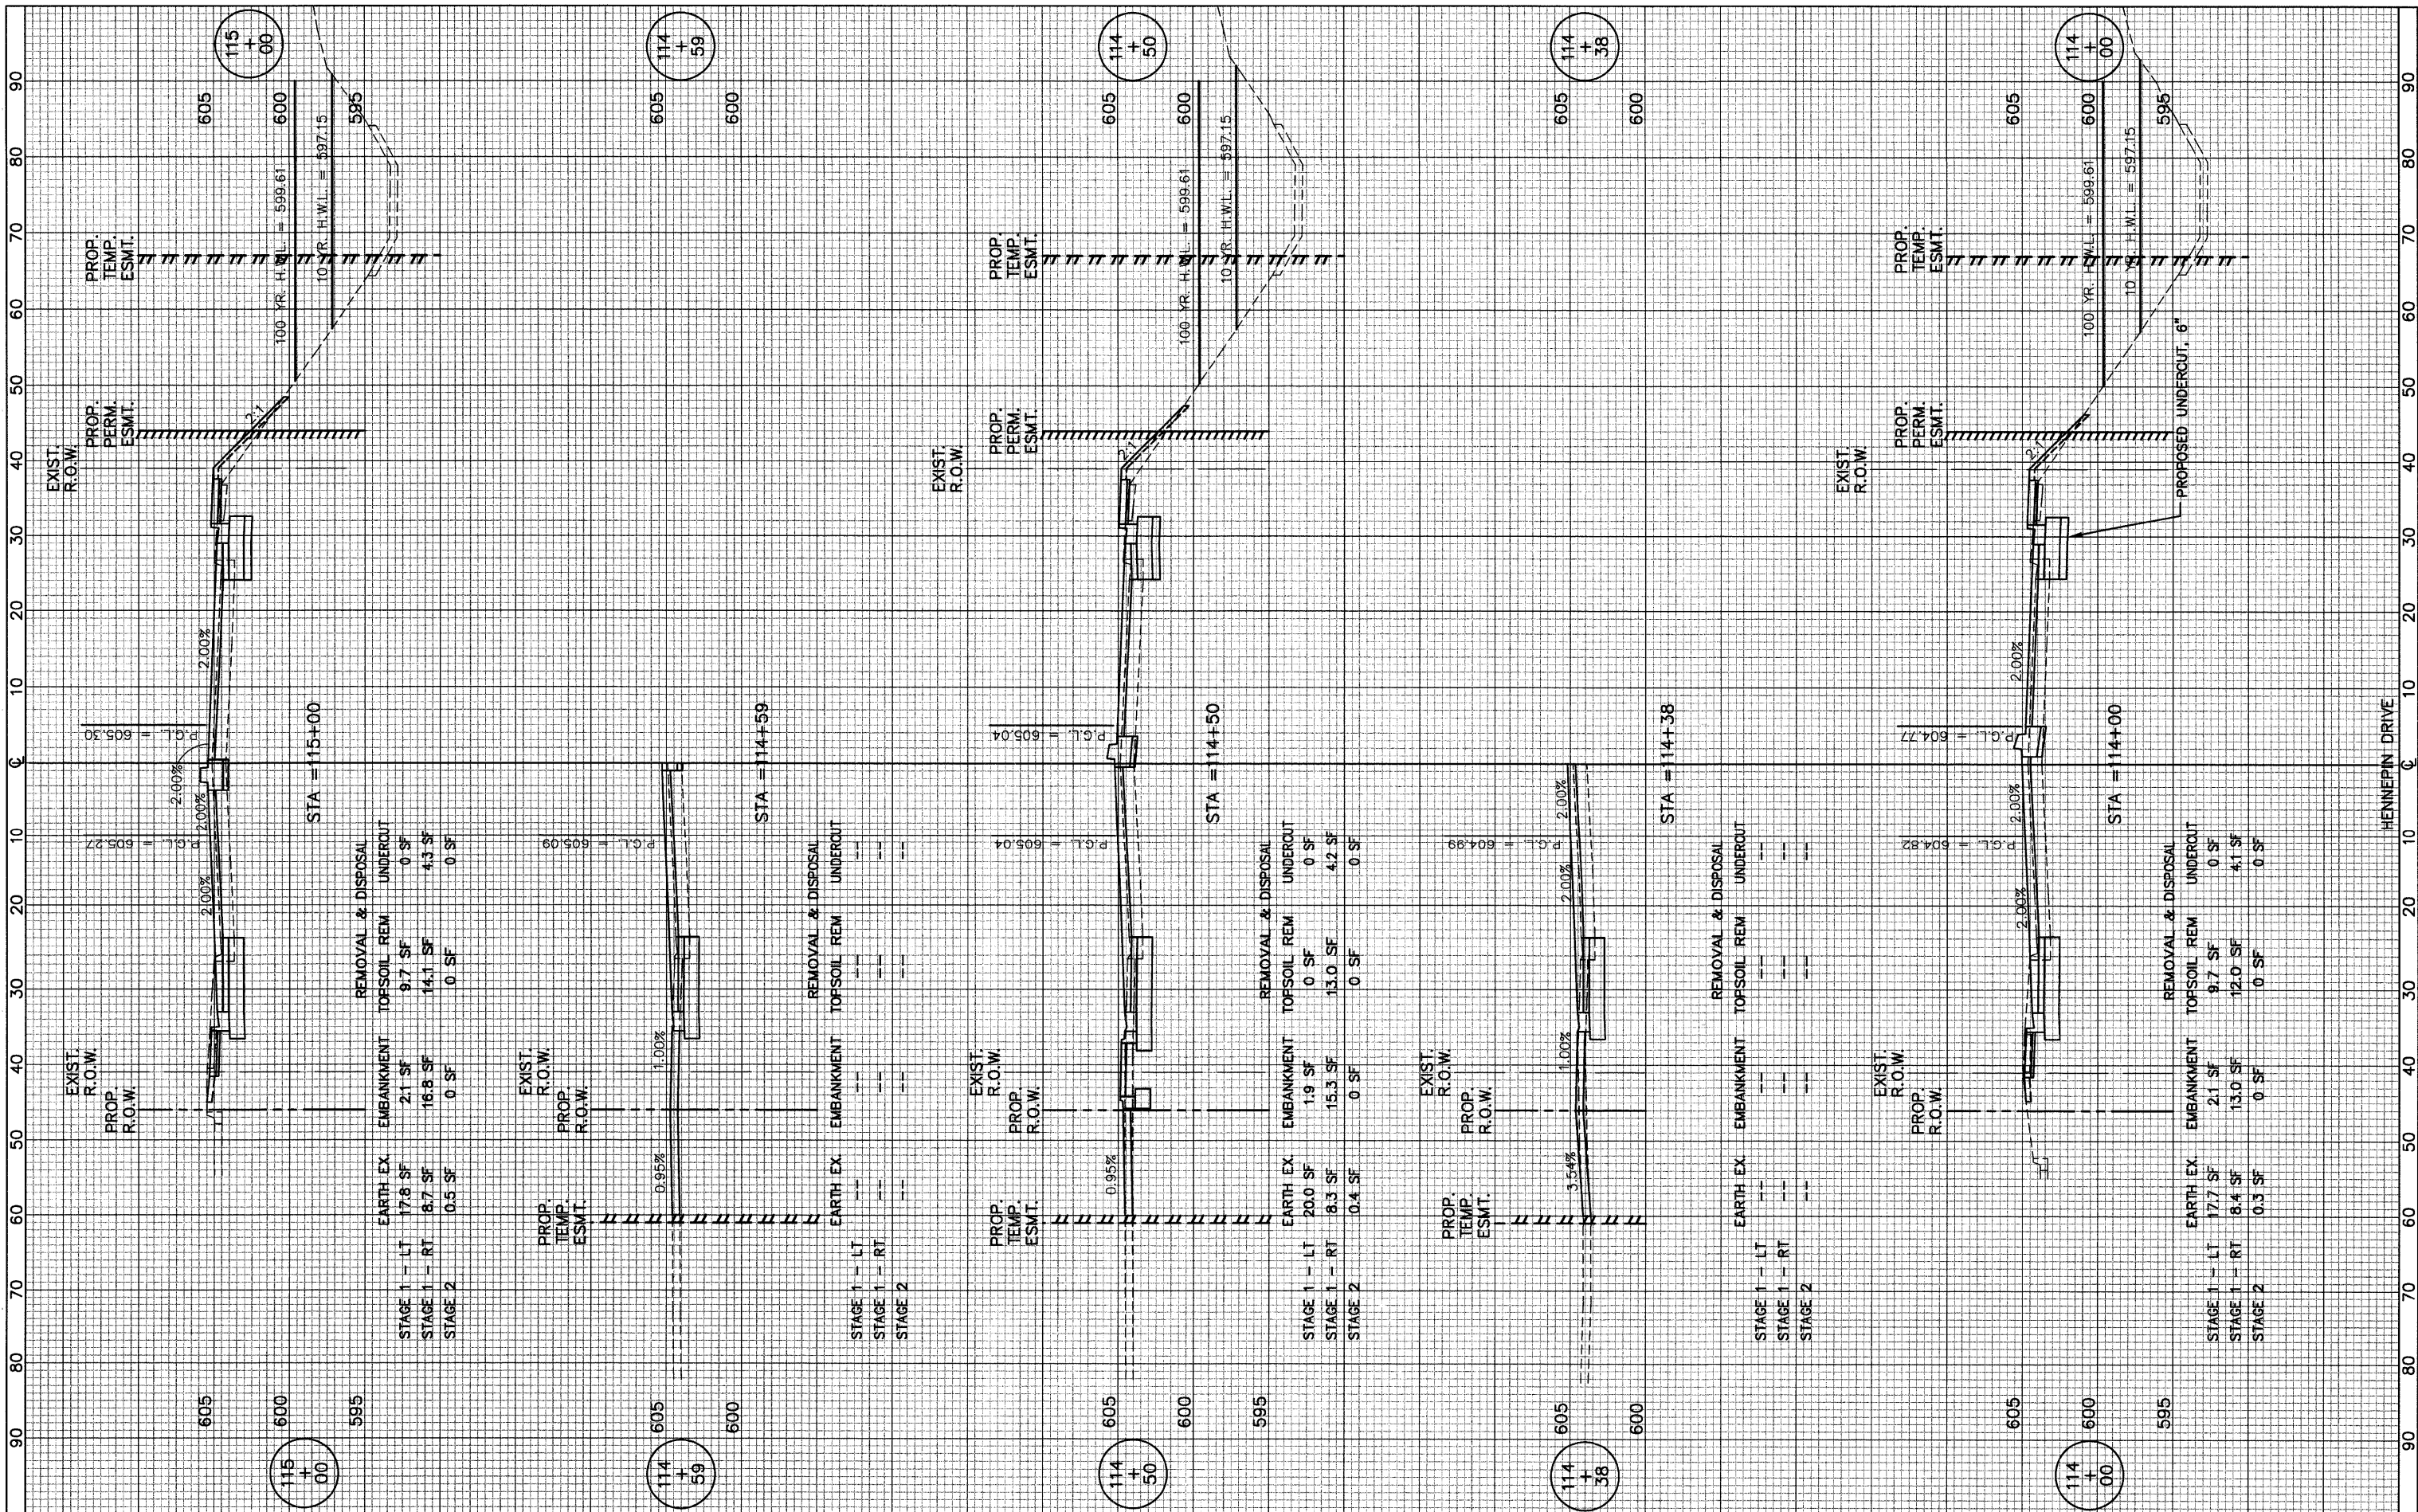

FILE NAME =	USER NAME =	DESIGNED - <i>BLG/KRK</i>	REVISED -	STATE OF ILLINOIS DEPARTMENT OF TRANSPORTATION	ESSINGTON ROAD AT HENNEPIN DRIVE		F.A.U. RTE. 0326	SECTION 06-00130-00-CH	COUNTY WILL	TOTAL SHEETS 116	SHEET NO. 113	
PLOT SCALE =	CHECKED - <i>DJK</i>	DRAWN - <i>BLG/KRK</i>	REVISED -		SHEET NO. 13 OF 16 SHEETS	STA. 114+00 TO STA. 115+00	FED. ROAD DIST. NO. 7 ILLINOIS	CONTRACT NO. 63185		FED. AID PROJECT M-8003(654)		
PLOT DATE =	DATE - 5-29-09		REVISED -									