

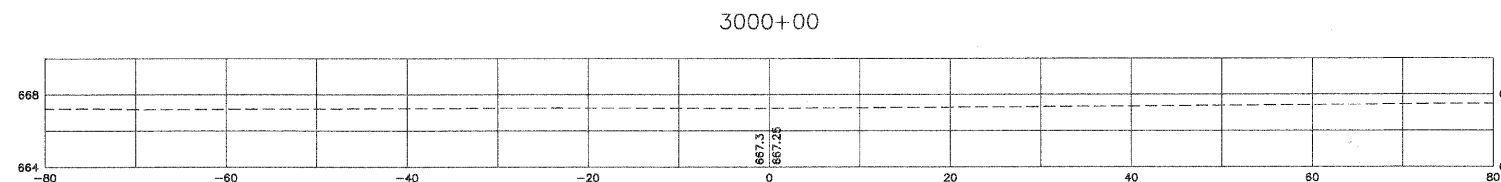
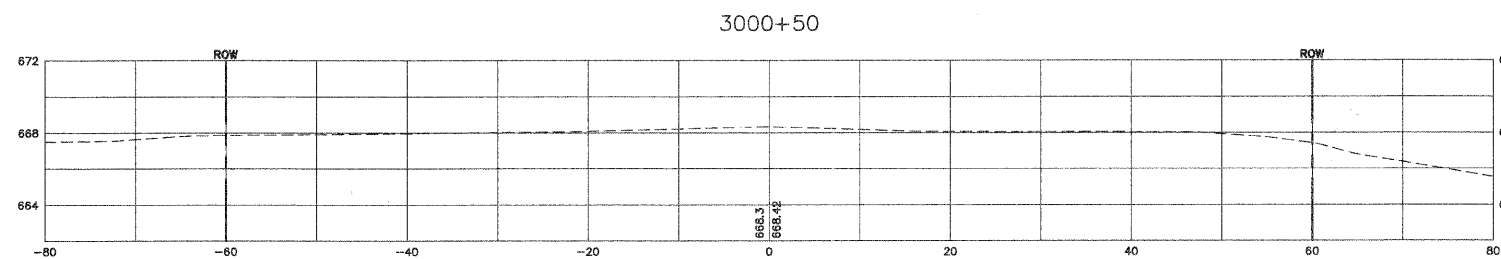


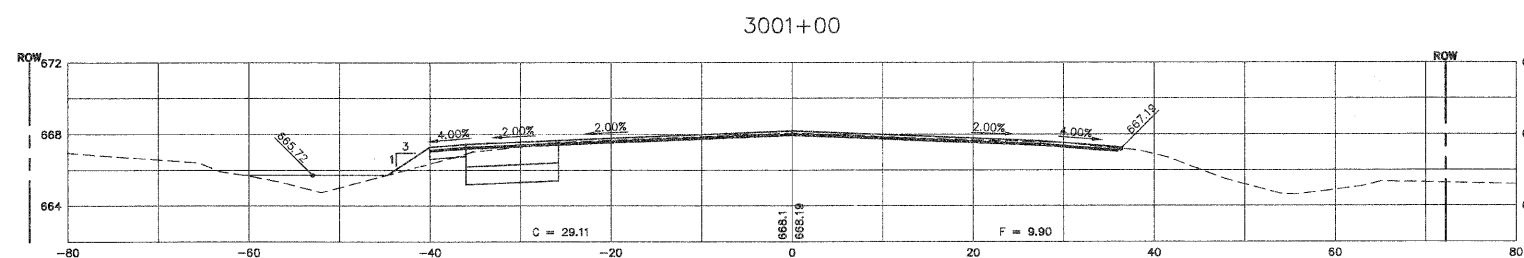

F.A.U. RITE.	SECTION	COUNTY	TOTAL SHEETS	SHEET NO.
1680	05-00038-00-PV	KANE/KENDALL	130	118
STA.		TO STA.		
FED. ROAD DIST. NO. -		ILLINOIS	FED. AID PROJECT	

PLAN	SURVEYED	DATE
NOTE BOOK NO.	PLOTTED	
	CHECKED	
	BY	
	DATE	

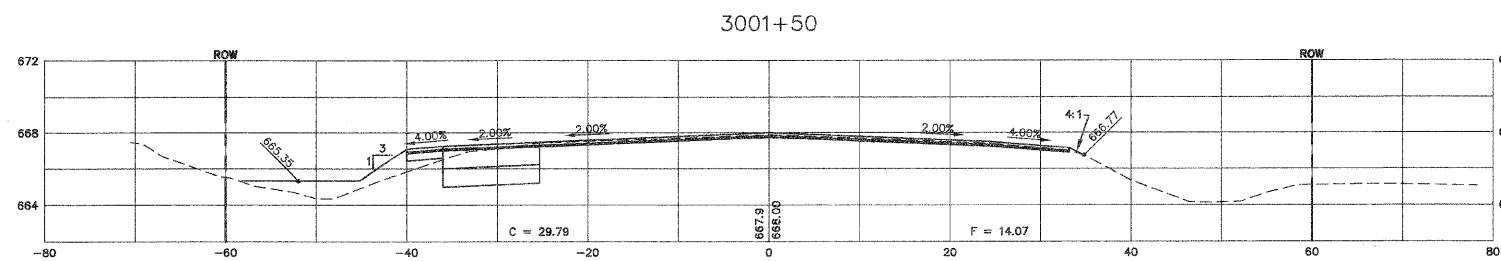

PROFILE	SURVEYED	DATE
NOTE BOOK NO.	PLOTTED	
	CHECKED	
	BY	
	DATE	

SCALE:  
 HORIZONTAL 1" = 10'  
 VERTICAL 1" = 5'

REVISIONS		ILLINOIS DEPARTMENT OF TRANSPORTATION	
NAME	DATE	<h2 style="text-align: center;">CATERPILLAR DRIVE CROSS SECTIONS</h2>	
SCALE:		DRAWN BY: KKP	
DATE: 03-26-09		CHECKED BY: TVW	