

STATE OF ILLINOIS
DEPARTMENT OF TRANSPORTATION

F.A.P. RTE. 607	SECTION (125) SCR	COUNTY LASALLE	TOTAL SHEETS 7	SHEET NO. 1
		ILLINOIS	CONTRACT NO. 66L07	

INDEX OF SHEETS

1. COVER SHEET
2. GENERAL NOTES
3. SUMMARY OF QUANTITIES
4. TYPICAL SECTION
5. EXISTING SCOUR DETAILS
6. PROPOSED SCOUR MITIGATION DETAILS
7. TEMPORARY INFORMATION SIGNING


STANDARDS

- | | |
|-----------|--|
| 701001-02 | OFF-ROAD OPERATIONS 2L, 2W, MORE THAN 15' (4.5 m) AWAY |
| 701006-05 | OFF-ROAD OPERATIONS 2L, 2W, 15' (4.5 m) TO 24" (600 mm) FROM PAVEMENT EDGE |
| 701201-05 | LANE CLOSURE, 2L, 2W, DAY ONLY, FOR SPEEDS ≥ 45 MPH |
| 701301-04 | LANE CLOSURE, 2L, 2W, SHORT TIME OPERATIONS |
| 701901-08 | TRAFFIC CONTROL DEVICES |


PROPOSED HIGHWAY PLANS

F.A.P. ROUTE 607 (US 52) SECTION (125B) SCR SCOUR / EROSION REPAIRS LASALLE COUNTY

C-93-091-20

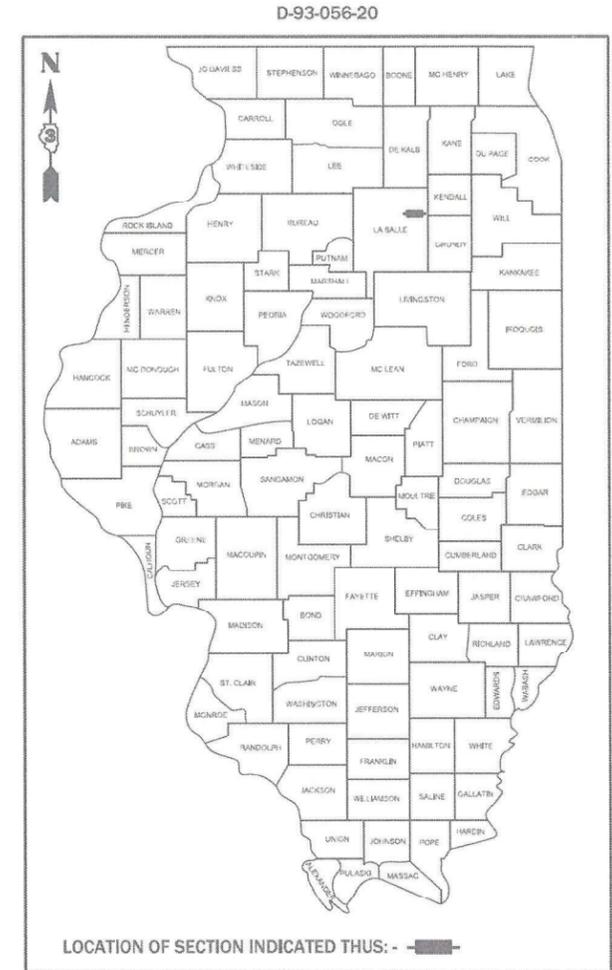

PROJECT LOCATION
STRUCTURE NO. 050-0059
CARRING F.A.P. 607 (US 52)
OVER MISSION CREEK
0.3 MILES WEST OF IL 71

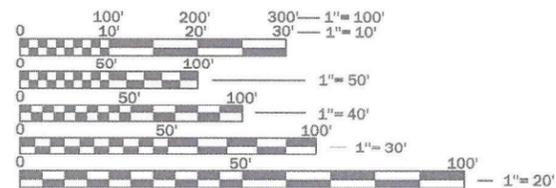

FULL SIZE PLANS HAVE BEEN PREPARED USING STANDARD ENGINEERING SCALES. REDUCED SIZED PLANS WILL NOT CONFORM TO STANDARD SCALES. IN MAKING MEASUREMENTS ON REDUCED PLANS, THE ABOVE SCALES MAY BE USED.

J.U.L.I.E.
JOINT UTILITY LOCATION INFORMATION FOR EXCAVATION
1-800-892-0123
OR 811

PROJECT ENGINEER: JOE KANNEL P.E.
UNIT CHIEF: RON WOODSHANK
DISTRICT 3 NO. (815) 434-6131
CONTRACT NO. 66L07

GROSS LENGTH = 26.0 FT. = 0.004 MILE
NET LENGTH = 26.0 FT. = 0.004 MILE



FUNCTIONAL CLASSIFICATION

RURAL
OTHER ARTERIAL
F.A.P. ROUTE 607 (US 52)
2019 ADT = 1700
P.V. 93.14% S.U. 2.24% M.U. 4.62%

STATE OF ILLINOIS
DEPARTMENT OF TRANSPORTATION

SUBMITTED August 17, 2020
[Signature]
REGIONAL ENGINEER

August 14, 2020
[Signature]
ENGINEER OF DESIGN AND ENVIRONMENT

August 14, 2020
[Signature]
DIRECTOR OF HIGHWAYS PROJECT IMPLEMENTATION 13

PRINTED BY THE AUTHORITY
OF THE STATE OF ILLINOIS

GENERAL NOTES

PLAN DIMENSIONS AND DETAILS RELATIVE TO EXISTING PLANS ARE SUBJECT TO NOMINAL CONSTRUCTION VARIATIONS. THE CONTRACTOR SHALL FIELD VERIFY EXISTING DIMENSIONS AND DETAILS AFFECTING NEW CONSTRUCTION AND MAKE NECESSARY APPROVED ADJUSTMENTS PRIOR TO CONSTRUCTION OR ORDERING OF MATERIALS. SUCH VARIATIONS SHALL NOT BE CAUSE FOR ADDITIONAL COMPENSATION FOR A CHANGE IN SCOPE OF WORK; HOWEVER, THE CONTRACTOR WILL BE PAID FOR THE QUANTITY ACTUALLY FURNISHED AT THE UNIT PRICE BID FOR THE WORK.

FOR STABILIZATION, ALL TYPE III BARRICADES WILL REQUIRE A MINIMUM OF FOUR SAND BAGS PER BARRICADE.

ALL EXCAVATED MATERIAL, WHICH INCLUDES DIGGING OR GRADING OF ANY SOIL OR FILL MATERIAL, WITH THE EXCEPTION OF AGGREGATE FILLS, MUST BE INCORPORATED WITHIN THE IDOT RIGHT OF WAY.

ABANDONED UNDERGROUND UTILITIES THAT CONFLICT WITH CONSTRUCTION SHALL BE DISPOSED OF OUTSIDE THE LIMITS OF THE RIGHT OF WAY ACCORDING TO ARTICLE 202.03 OF THE STANDARD SPECIFICATIONS AND AS DIRECTED BY THE ENGINEER. THIS WORK WILL NOT BE PAID FOR SEPARATELY, BUT WILL BE INCLUDED IN THE COST OF EARTH EXCAVATION.

ANY REFERENCE TO A STANDARD IN THESE PLANS SHALL BE INTERPRETED TO MEAN THE EDITION AS INDICATED BY THE SUBNUMBER SHOWN IN THE LIST OF STANDARDS OR THE COPY INCLUDED IN THESE PLANS.

COMMENTS

STATE OF ILLINOIS
DEPARTMENT OF TRANSPORTATION
DISTRICT THREE
AS BUILT INFORMATION

SUPERVISING CONSTRUCTION FIELD ENGINEER

RESIDENT ENGINEER / TECHNICIAN

START & END DATES
OF CONSTRUCTION:

INSPECTORS:

STATE OF ILLINOIS
DEPARTMENT OF TRANSPORTATION
DISTRICT THREE

PREPARED BY: _____
DISTRICT STUDIES & PLANS ENGINEER

DATE: _____

EXAMINED BY: _____
DISTRICT CONSTRUCTION ENGINEER

DISTRICT MATERIALS ENGINEER

DISTRICT OPERATIONS ENGINEER

MODEL: Default
FILE: \\nas101.pw.state.il.us\pub\baronson.dwg
PROJECT: \\nas101.pw.state.il.us\pub\baronson.dwg
OFFICE: \\nas101.pw.state.il.us\pub\baronson.dwg
CONTRACT: 66L07-CONV-07

USER NAME = mariniej	DESIGNED - _____	REVISED - _____
	DRAWN - _____	REVISED - _____
PLOT SCALE = 3.9370' / mm	CHECKED - _____	REVISED - _____
PLOT DATE = 5/5/2020	DATE - _____	REVISED - _____

**STATE OF ILLINOIS
DEPARTMENT OF TRANSPORTATION**

GENERAL NOTES

SCALE: _____ SHEET 1 OF 1 SHEETS STA. _____ TO STA. _____

F.A.P. RTE.	SECTION	COUNTY	TOTAL SHEETS	SHEET NO.
607	(125B) SCR	LASALLE	7	2
CONTRACT NO. 66L07				
ILLINOIS FED. AID PROJECT				

MODEL: Default
 FILE: \\nas101.pwlab.com\data\illinois.gov\PW\DOT\Documents\DOT_Offices\District_3\Projects\0366\03_CADD\data\0366\07-cover.dgn


CODE NO.	ITEM	UNIT	TOTAL QUANTITY	CONSTRUCTION CODE	
				CONTRACT MAINTENANCE 100% STATE BRIDGE 0048 S.N. 050-0059	
28100807	STONE DUMPED RIPRAP, CLASS A4	TON	125		125
67100100	MOBILIZATION	L SUM	1		1
70100450	TRAFFIC CONTROL AND PROTECTION, STANDARD 701201	L SUM	1		1
X1700035	CLASS SI CONCRETE	CU YD	8.7		8.7
X2010505	CLEARING, SPECIAL	L SUM	1		1
Z0030850	TEMPORARY INFORMATION SIGNING	SQ FT	42		42

USER NAME = WOODSHANKRL	DESIGNED - _____	REVISED - _____
	DRAWN - _____	REVISED - _____
PLOT SCALE = 100.0000' / in.	CHECKED - _____	REVISED - _____
PLOT DATE = 8/12/2020	DATE - _____	REVISED - _____

**STATE OF ILLINOIS
 DEPARTMENT OF TRANSPORTATION**

SUMMARY OF QUANTITIES			
SCALE: _____	SHEET 1 OF 1 SHEETS	STA. _____	TO STA. _____

F.A.P. RTE.	SECTION	COUNTY	TOTAL SHEETS	SHEET NO.
607	(125B) SCR	LASALLE	7	3
CONTRACT NO. 66L07			ILLINOIS FED. AID PROJECT	

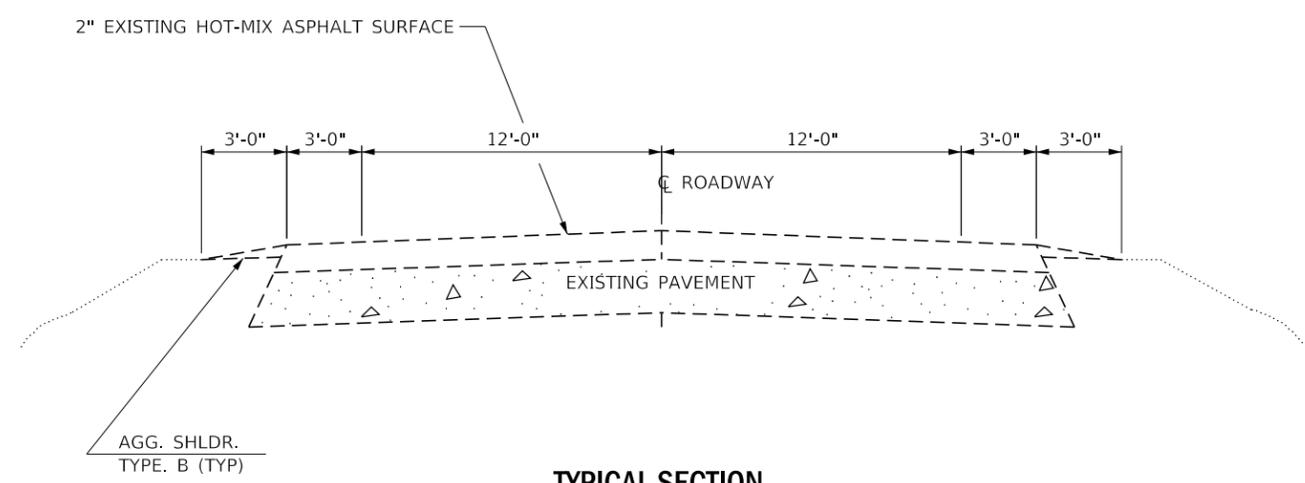

TYPICAL SECTION
@ STA. 440+86


MODEL: Default
FILE: Model: P:\pub\baronm.dwg
PROJECT: RWIDOT\Documents\DOT_Offices\District_3\Projects\0366\03_CADD\0366_07_Cover.dgn

USER NAME = mariniej	DESIGNED - _____	REVISED - _____
	DRAWN - _____	REVISED - _____
PLOT SCALE = 3.9370' / mm	CHECKED - _____	REVISED - _____
PLOT DATE = 5/5/2020	DATE - _____	REVISED - _____



STATE OF ILLINOIS
DEPARTMENT OF TRANSPORTATION

TYPICAL SECTION		SCALE: _____	SHEET 1	OF 1	SHEETS	STA. _____	TO STA. _____

F.A.P. RTE.	SECTION	COUNTY	TOTAL SHEETS	SHEET NO.
607	(125B) SCR	LASALLE	7	4
			CONTRACT NO. 66L07	
			ILLINOIS FED. AID PROJECT	

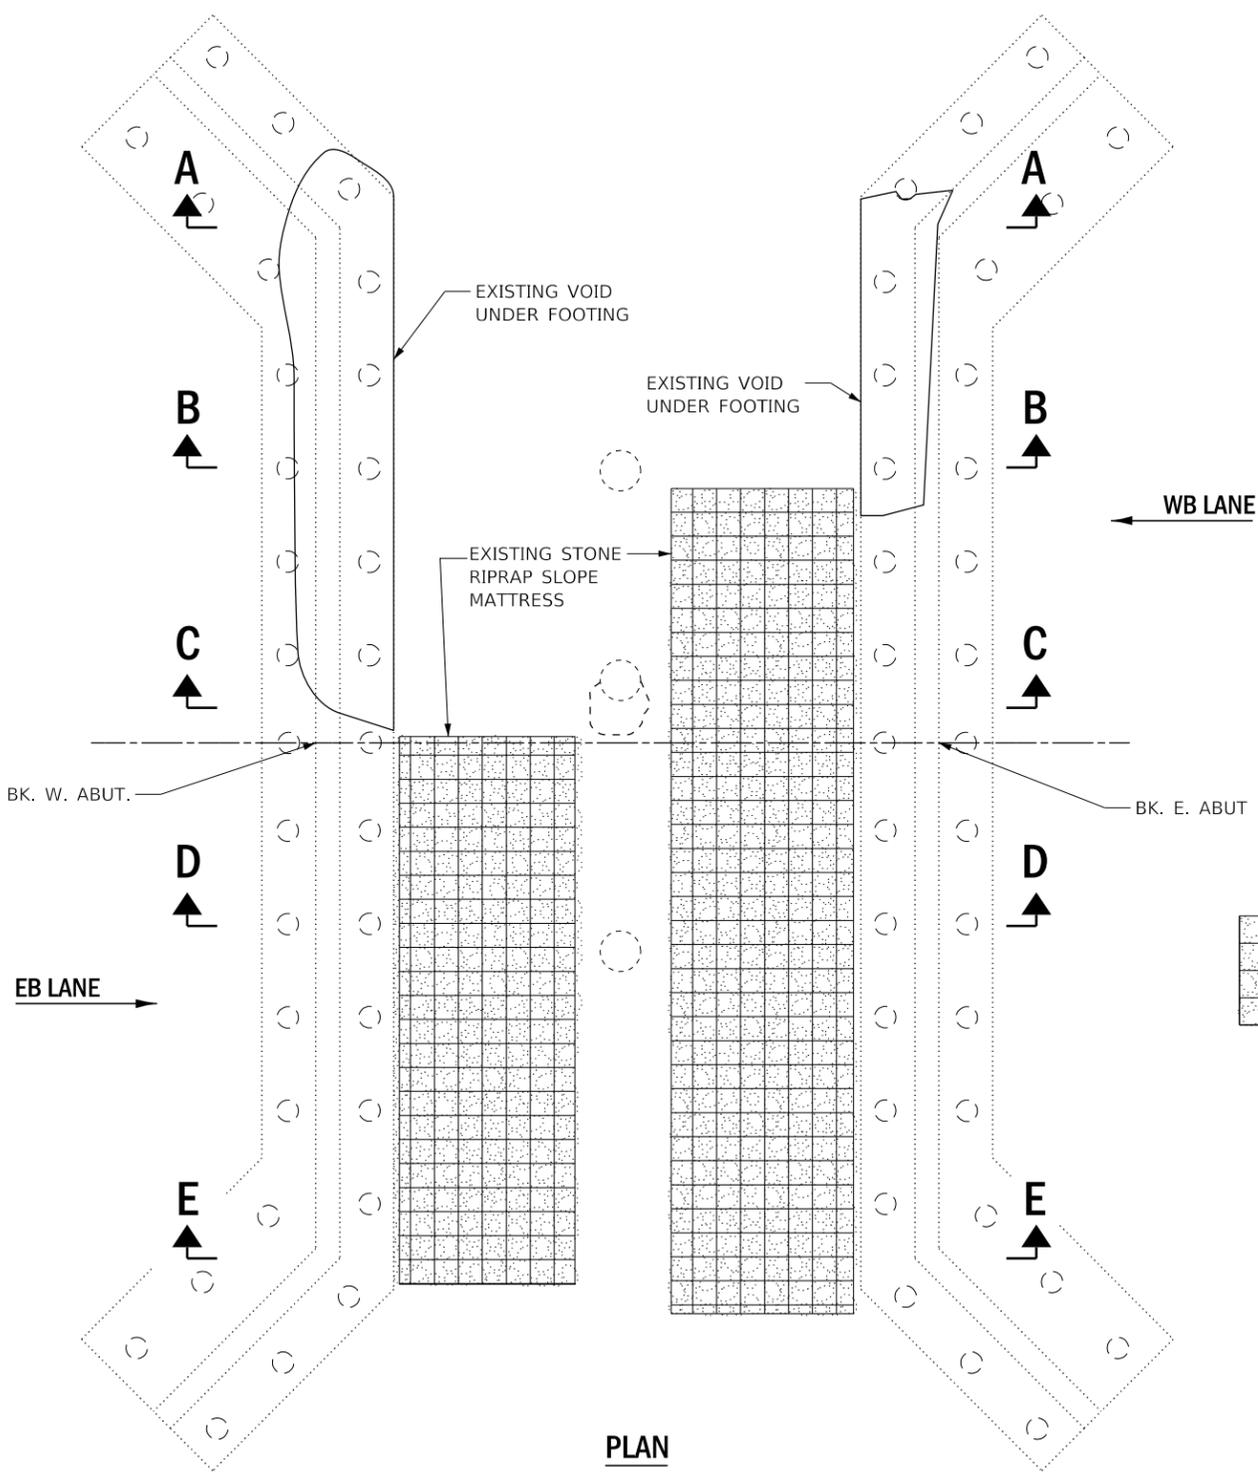

PLAN
STRUCTURE NO. 050-0059
 DECK NOT SHOWN FOR CLARITY

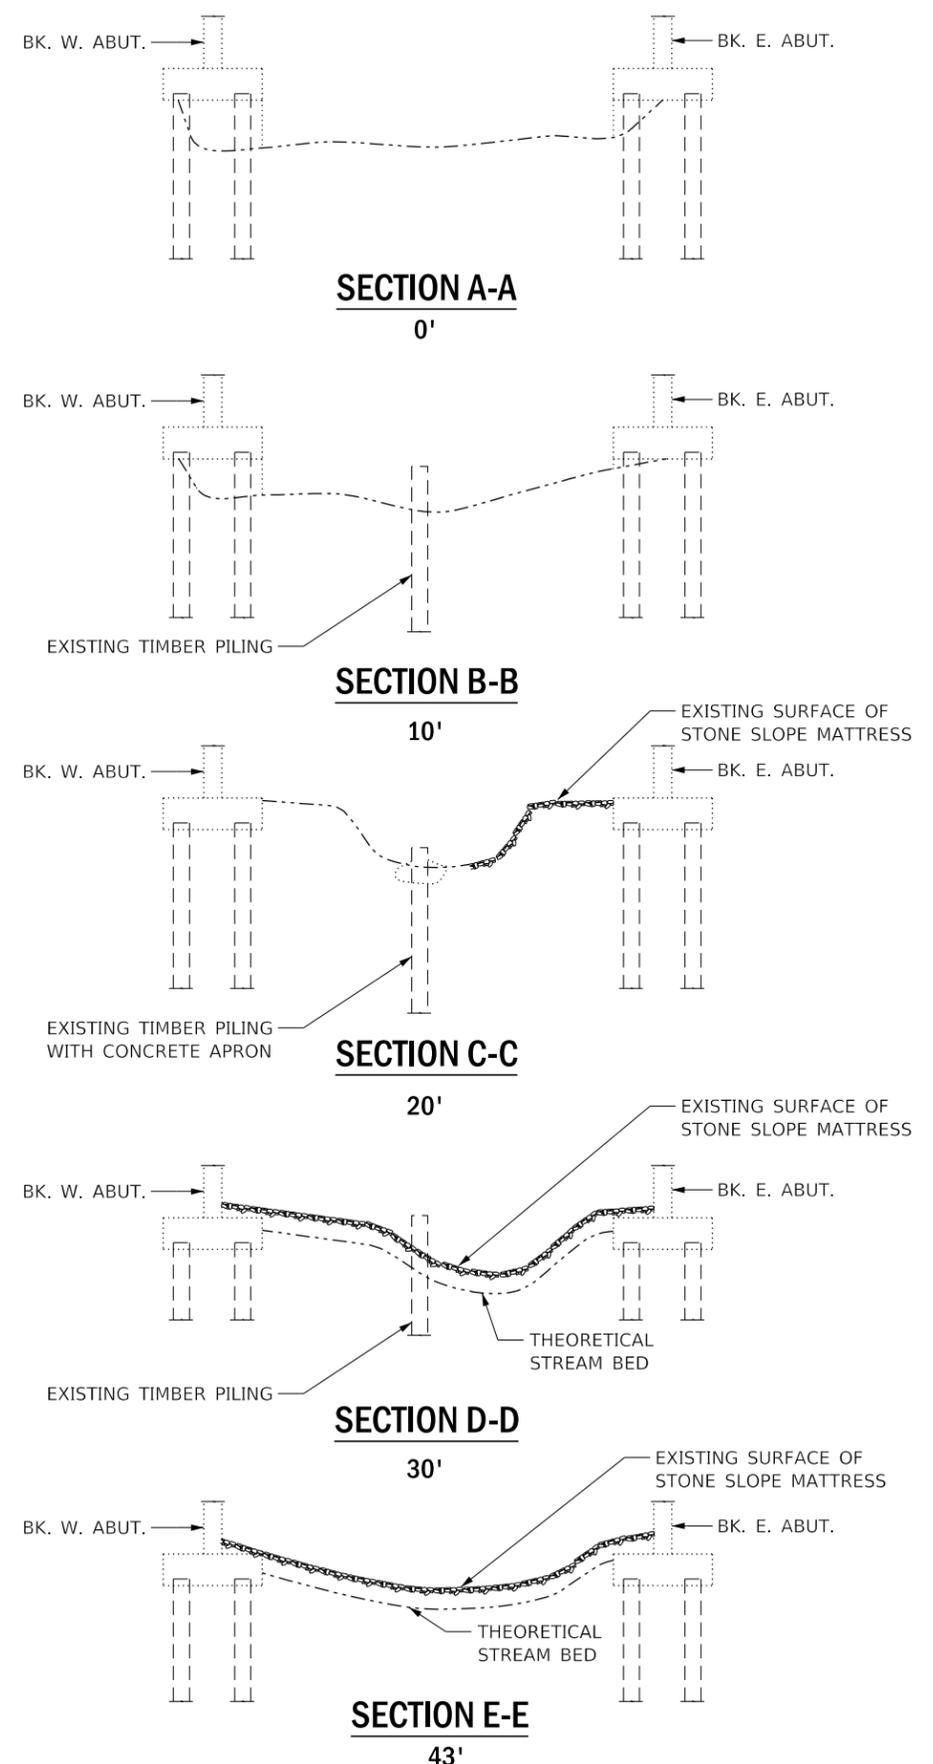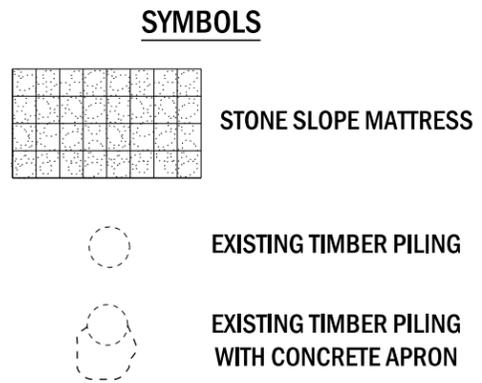


MODEL: Default
 FILE: \\nas01c.psu.edu\baronm\data\illinois\pww\DOT\Documents\DOT_Offices\Illiniet\3\Projects\0366\03\CADD\0366\07-cover.dgn

USER NAME = mariniej	DESIGNED - _____	REVISED - _____
	DRAWN - _____	REVISED - _____
PLOT SCALE = 3.9370' / mm	CHECKED - _____	REVISED - _____
PLOT DATE = 5/5/2020	DATE - _____	REVISED - _____

STATE OF ILLINOIS
DEPARTMENT OF TRANSPORTATION

EXISTING SCOUR DETAILS	
SCALE: _____	SHEET 1 OF 1 SHEETS STA. _____ TO STA. _____

F.A.P. RTE. 607	SECTION (125B) SCR	COUNTY LASALLE	TOTAL SHEETS 7	SHEET NO. 5
CONTRACT NO. 66L07				
ILLINOIS FED. AID PROJECT				





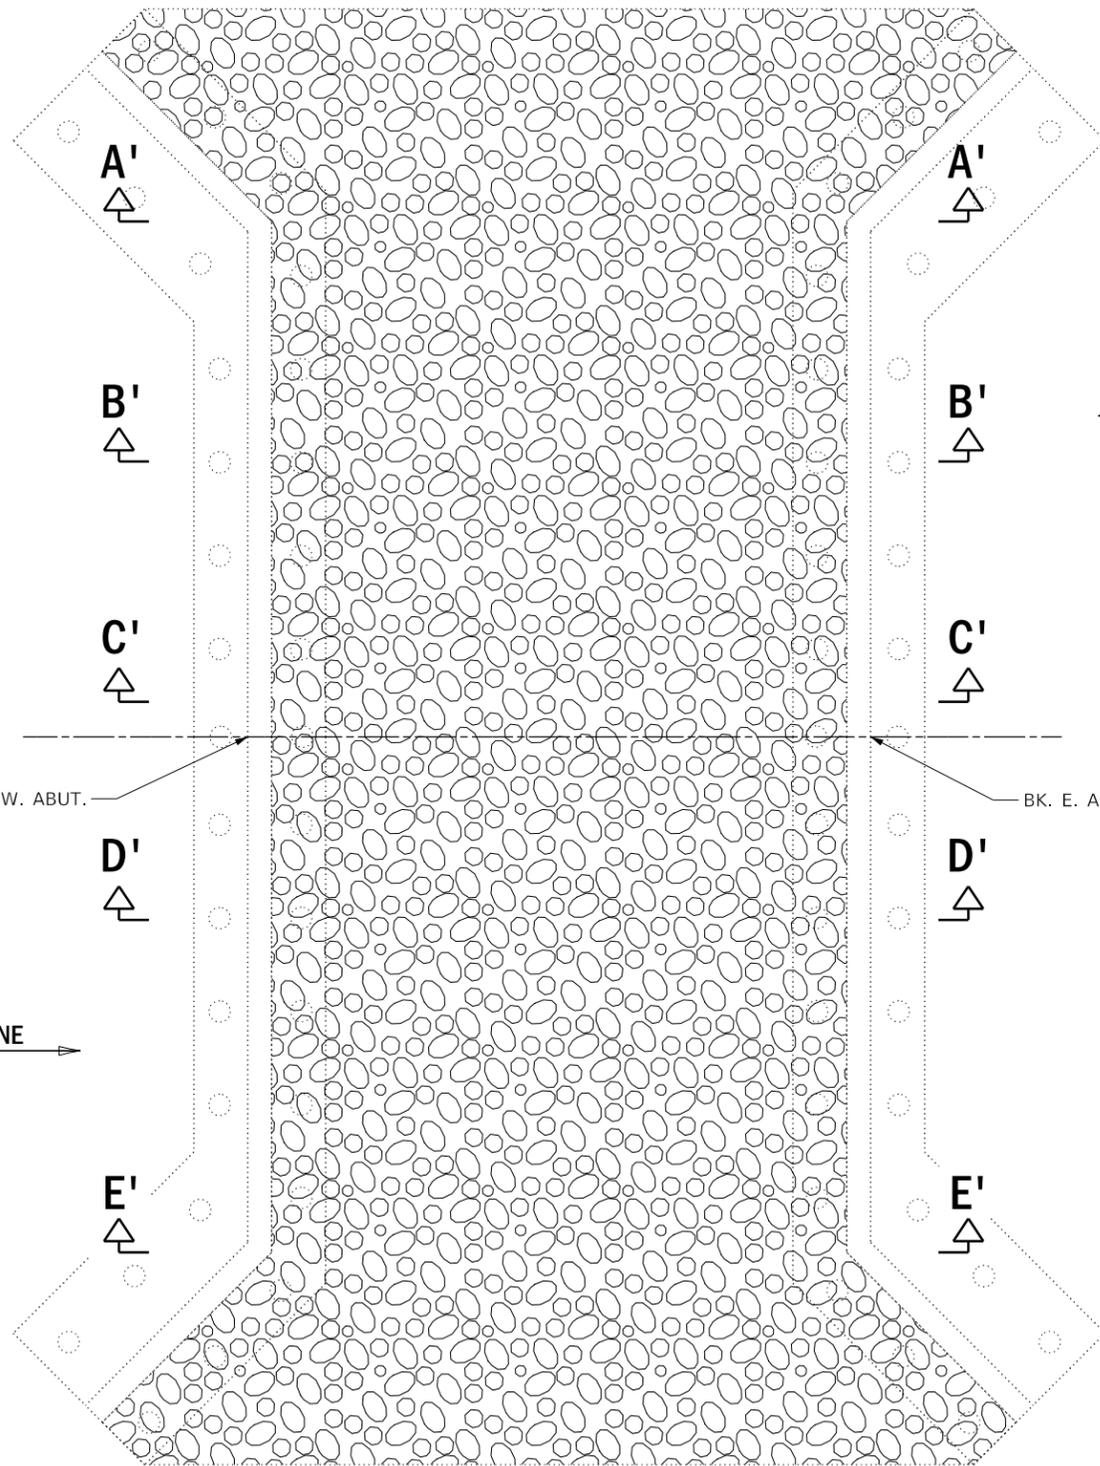


PLAN
STRUCTURE NO. 050-0059

DECK NOT SHOWN FOR CLARITY

- LEGEND**
- CONTROLLED LOW-STRENGTH MATERIAL
 - STONE DUMPED RIPRAP, CLASS A 4

*UNIFORM 18" THICKNESS ACROSS WIDTH OF STRUCTURE OPENING

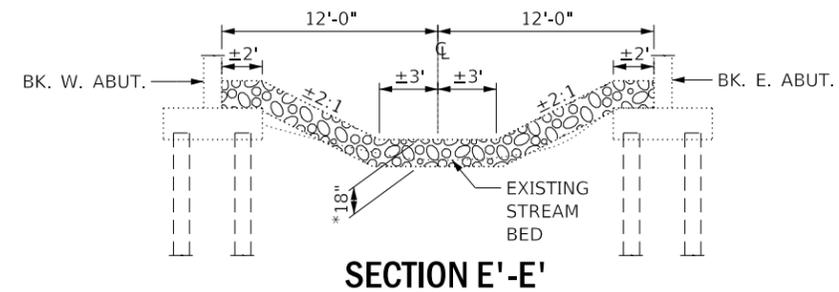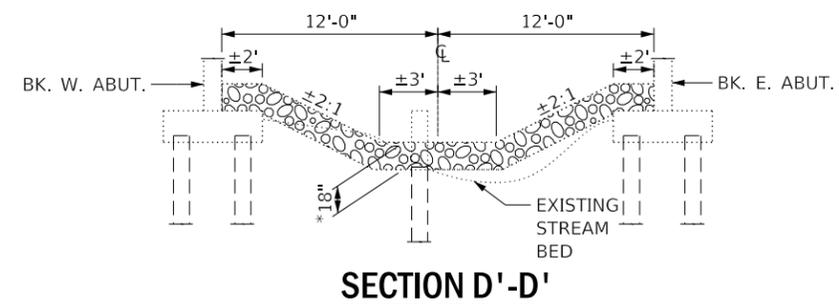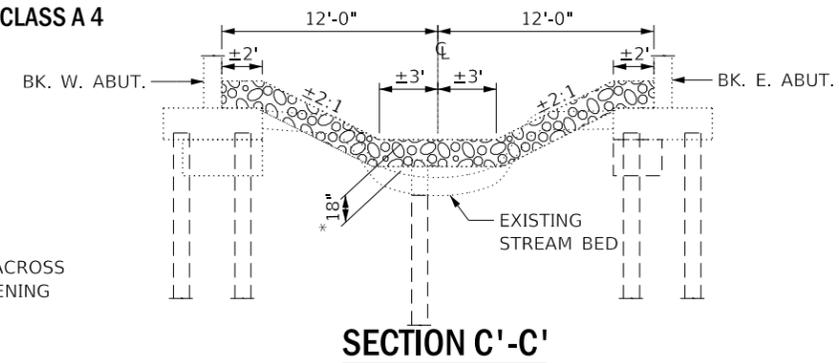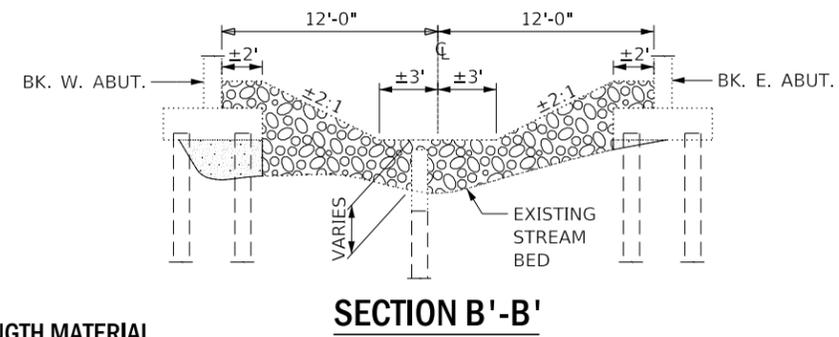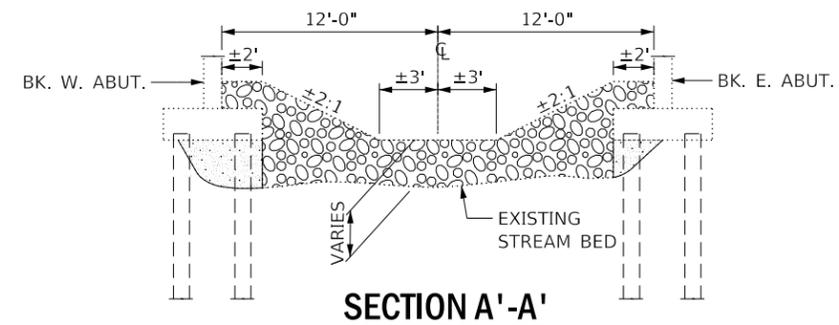

MODEL: Default
 FILE: \\nas01c.paulbancom.dta.illinois.gov\PI\DOT\Documents\DOT_Offices\District_3\Projects\0366\0366\0366\07-cover.dgn


USER NAME = woodshankr	DESIGNED - _____	REVISED - _____
DRAWN - _____	REVISIONS - _____	REVISED - _____
PLOT SCALE = 100.0000' / in.	CHECKED - _____	REVISED - _____
PLOT DATE = 5/11/2020	DATE - _____	REVISED - _____

STATE OF ILLINOIS
DEPARTMENT OF TRANSPORTATION

PROPOSED SCOUR MITIGATION DETAILS

SCALE: _____ SHEET 1 OF 1 SHEETS STA. _____ TO STA. _____

F.A.P. RTE. 607	SECTION (125B) SCR	COUNTY LASALLE	TOTAL SHEETS 7	SHEET NO. 6
ILLINOIS FED. AID PROJECT			CONTRACT NO. 66L07	

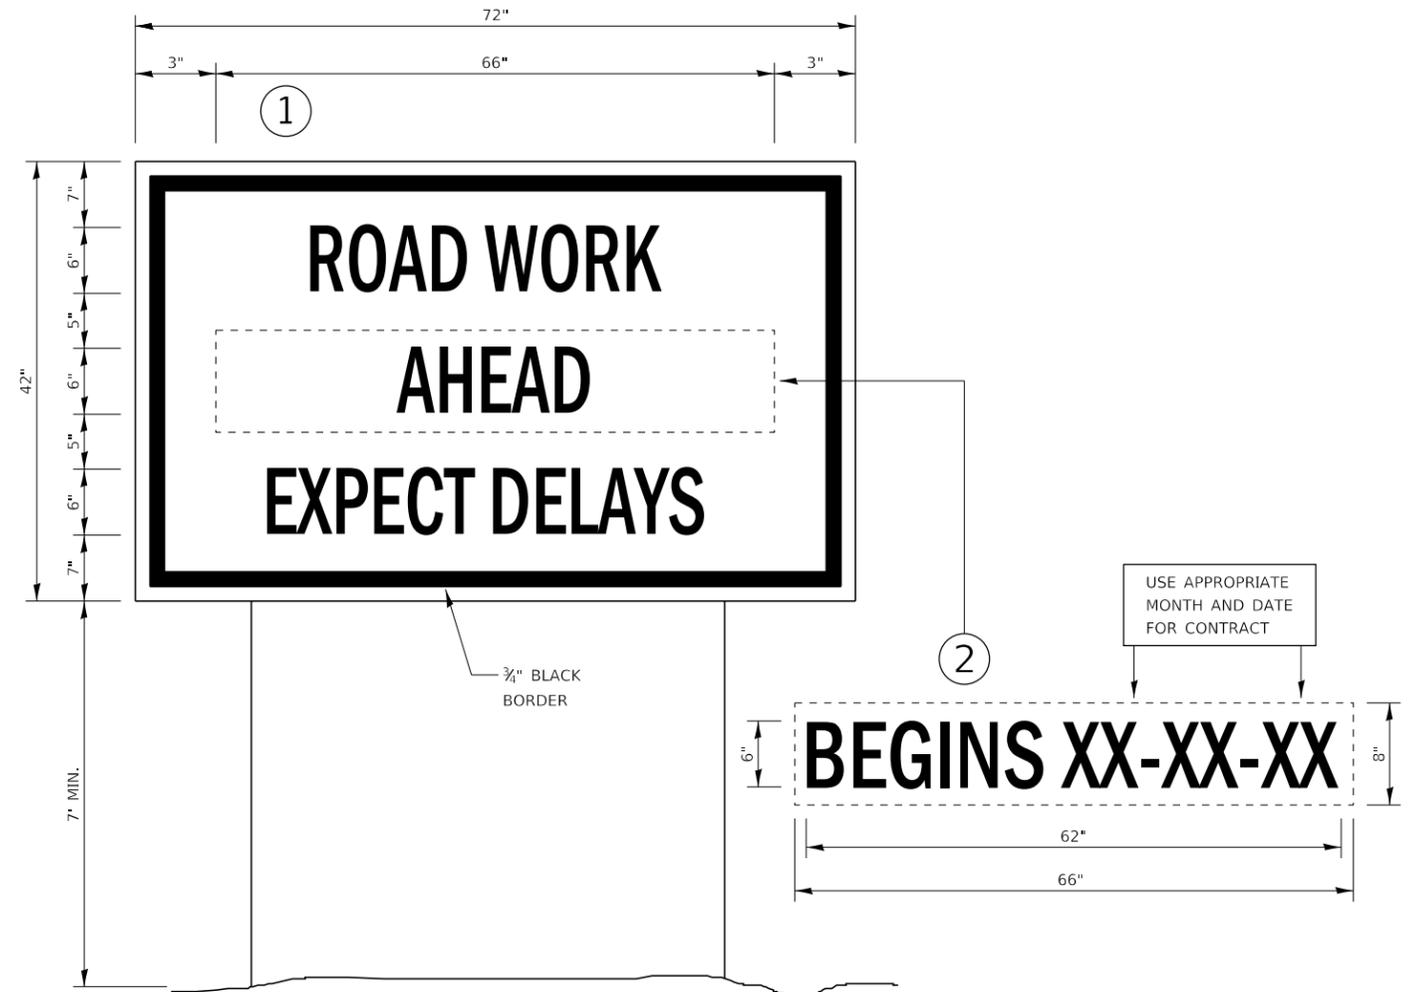

TEMPORARY INFORMATION SIGNING

NOTES:

- USE 6" D BLACK LETTERING ON FLUORESCENT ORANGE BACKGROUND.
- ERECT SIGNS AT LOCATIONS IN ADVANCE OF THE "ROAD CONSTRUCTION AHEAD" SIGNS AS DIRECTED BY THE ENGINEER.
- ERECT SIGN ① WITH INSTALLED PANEL ② A MINIMUM OF ONE WEEK PRIOR TO THE START OF THE LANE CLOSURE.
- REMOVE PANEL ② ON THAT DATE.
- SEE SPECIAL PROVISION "TEMPORARY INFORMATION SIGNING" FOR ADDITIONAL INFORMATION.
- WILL BE PAID FOR PER SQ FT AS "TEMPORARY INFORMATION SIGNING". EACH SIGN = 21 SQ FT AND THE DATE PANEL ② WILL NOT BE MEASURED SEPARATELY FOR PAYMENT.

FILE NAME =	USER NAME = marhlej	DESIGNED - _____	REVISED - _____	STATE OF ILLINOIS DEPARTMENT OF TRANSPORTATION	TEMPORARY INFORMAYION SIGNING			F.A.P. RTE.	SECTION	COUNTY	TOTAL SHEETS	SHEET NO.
pw:\planroom.dot\illinois.gov\PWIDOT\Documents\IDOT\Files\District 3\Projects\D366L07\CADData\D366L07-cover.dgn	DRAWN - _____	REVISED - _____	607					(125B) SCR	LASALLE	7	7	
Default	PLOT SCALE = 3.9370" / mm	CHECKED - _____	REVISED - _____		CONTRACT NO. 66L07			ILLINOIS	FED. AID PROJECT			
	PLOT DATE = 5/5/2020	DATE - _____	REVISED - _____		SCALE: _____	SHEET 1	OF 1	SHEETS	STA. _____	TO STA. _____		