


F.A. - RTE.	SECTION	COUNTY	TOTAL SHEETS	SHEET NO.
57		WILL	303	236
STA. 14033+50.00		TO STA. 14033+50.00		
FED. ROAD DIST. NO.		ILLINOIS FED. AID PROJECT		

DATE	
BY	
NO.	
FINAL SURVEY	SURVEYED
NOTE BOOK	PLOTTED
	IN SCALE
	AREAS CHECKED

DATE	
BY	
NO.	
ORIGINAL SURVEY	SURVEYED
	PLOTTED
	IN SCALE
	AREAS CHECKED

B:\02231\plans\sheet\02231xst01.dwg
8/17/2008

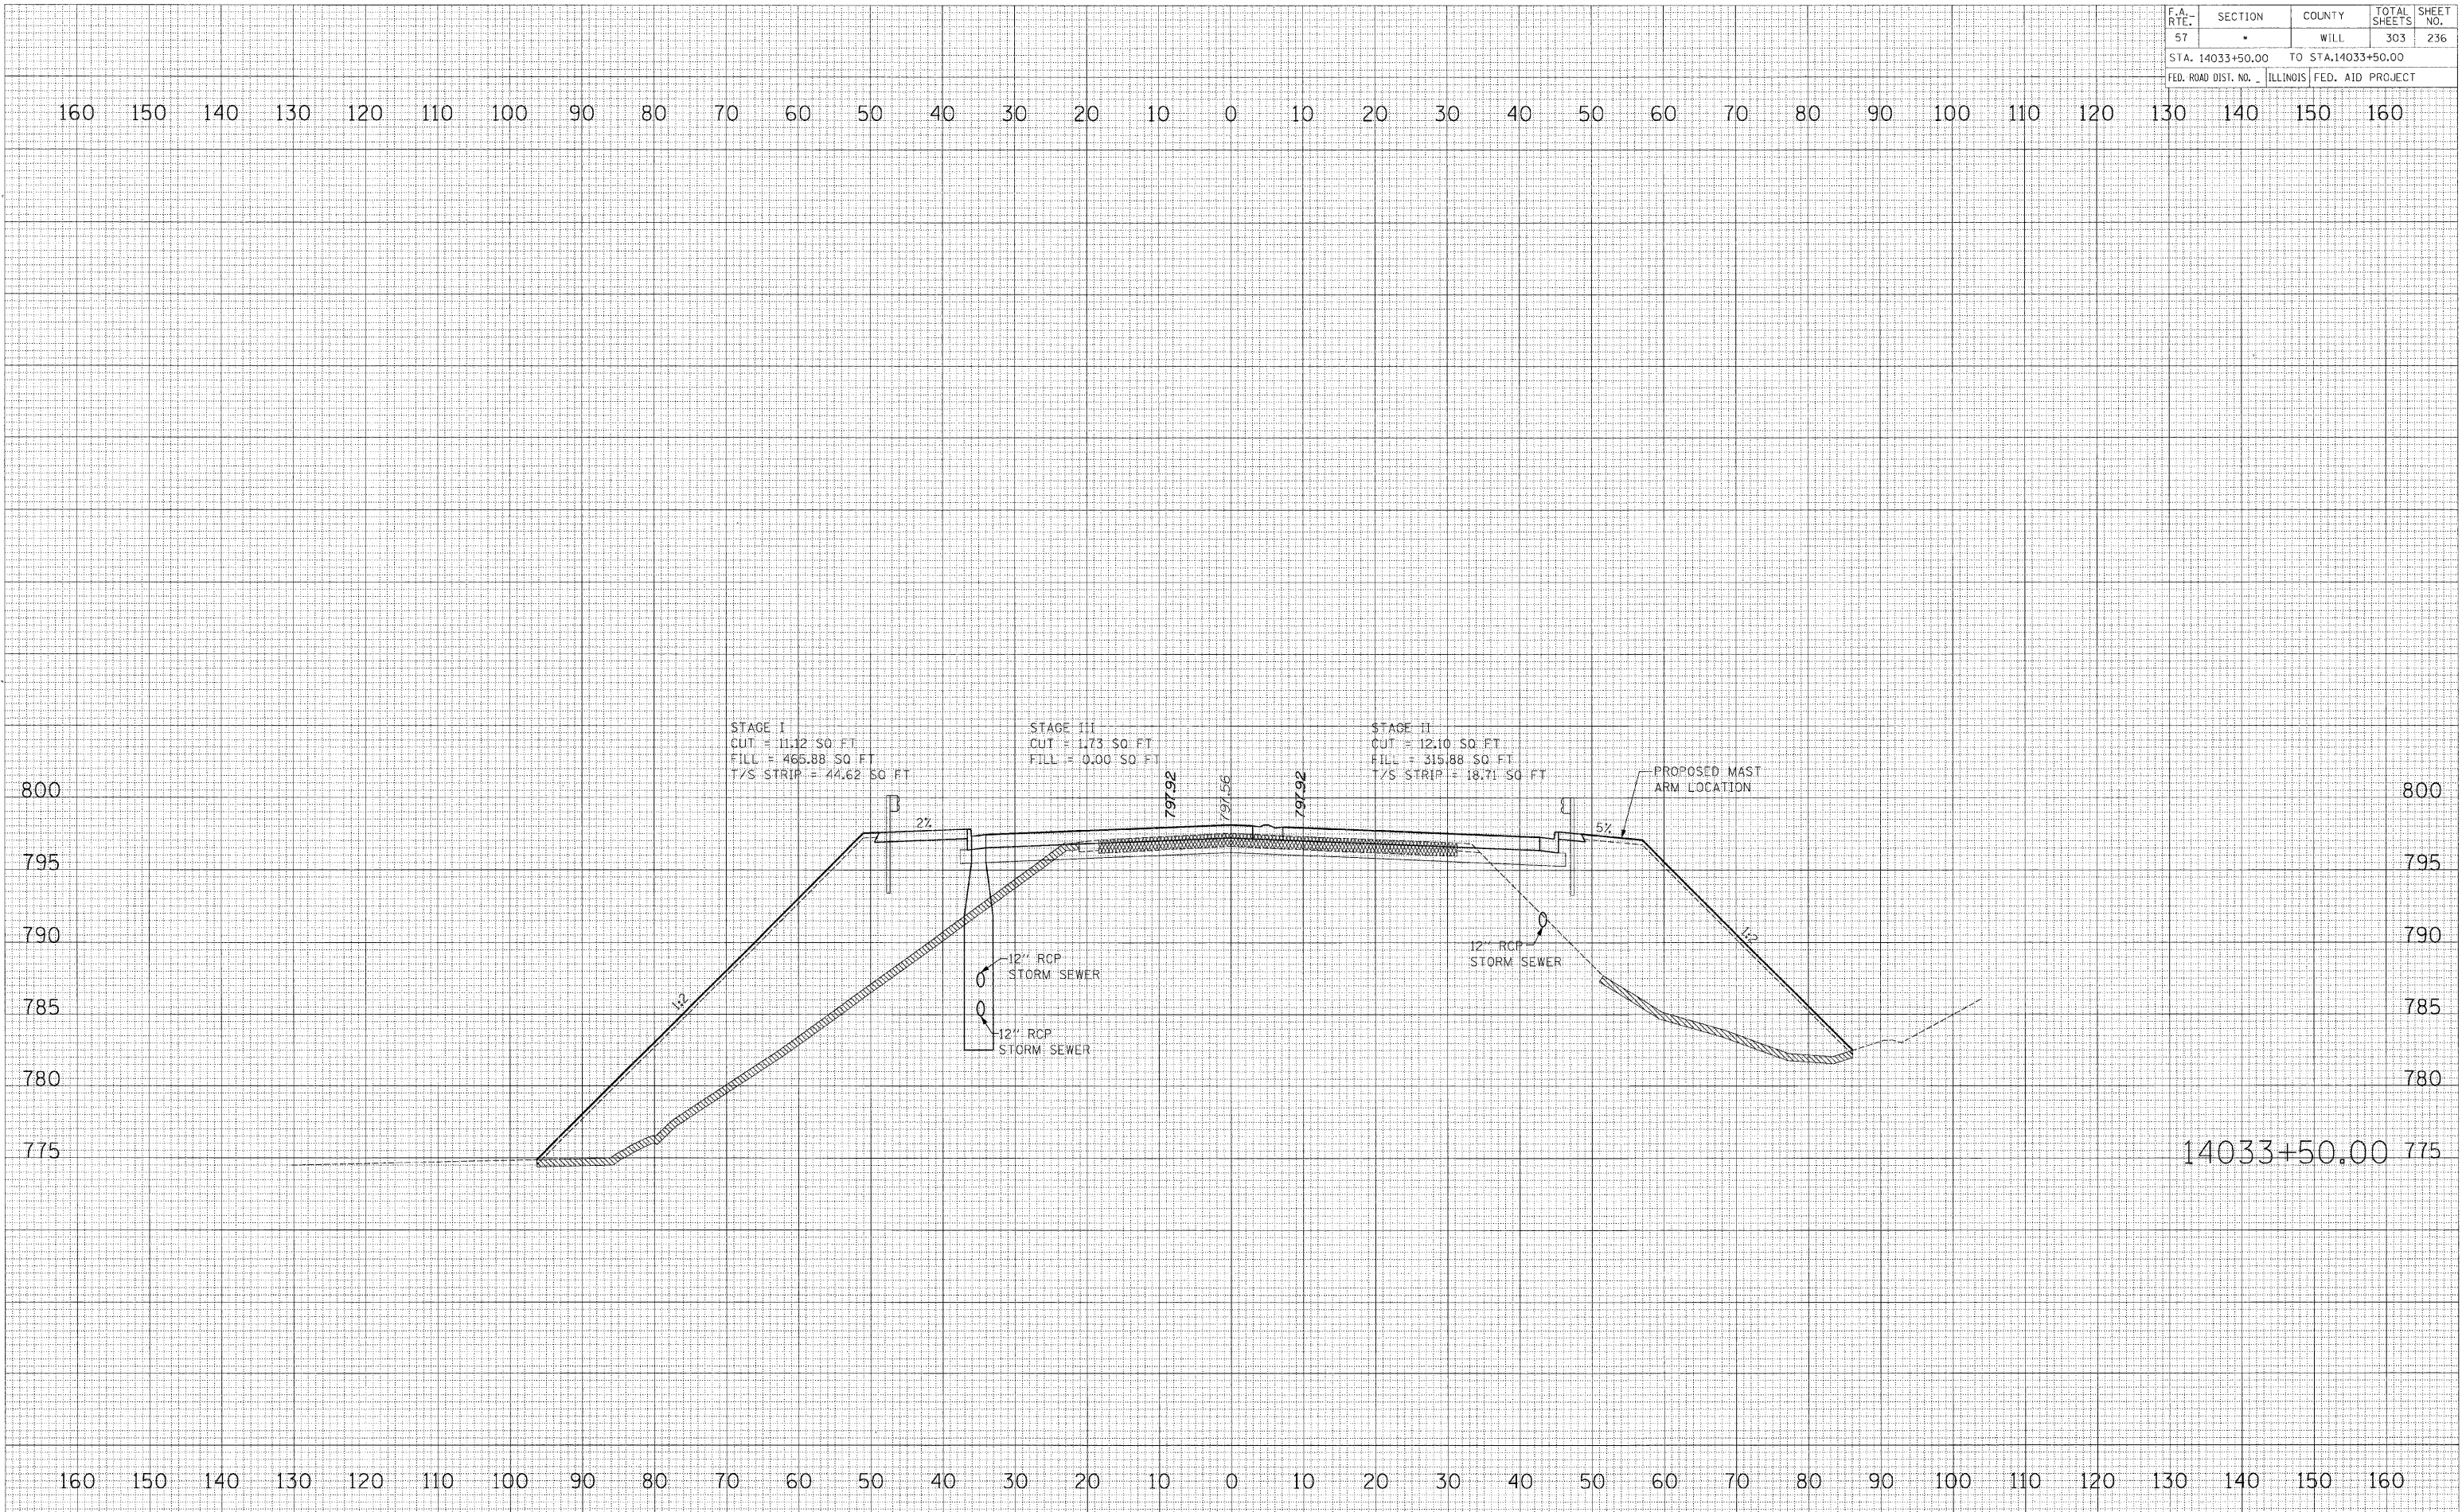

CROSS SECTIONS: MANHATTAN - MONEE ROAD