


DATE: 7/11/2008 TIME: 4:04:16 PM
 BY: _____
 SURVEYED PLOTTED
 SURVEY PLOTTED
 NOTE BOOK DATE
 AREAS CHECKED

DATE: 7/11/2008 TIME: 4:04:16 PM
 BY: _____
 SURVEYED PLOTTED
 SURVEY PLOTTED
 NOTE BOOK DATE
 AREAS CHECKED

DATE: 7/11/2008 TIME: 4:04:16 PM
 BY: _____
 SURVEYED PLOTTED
 SURVEY PLOTTED
 NOTE BOOK DATE
 AREAS CHECKED

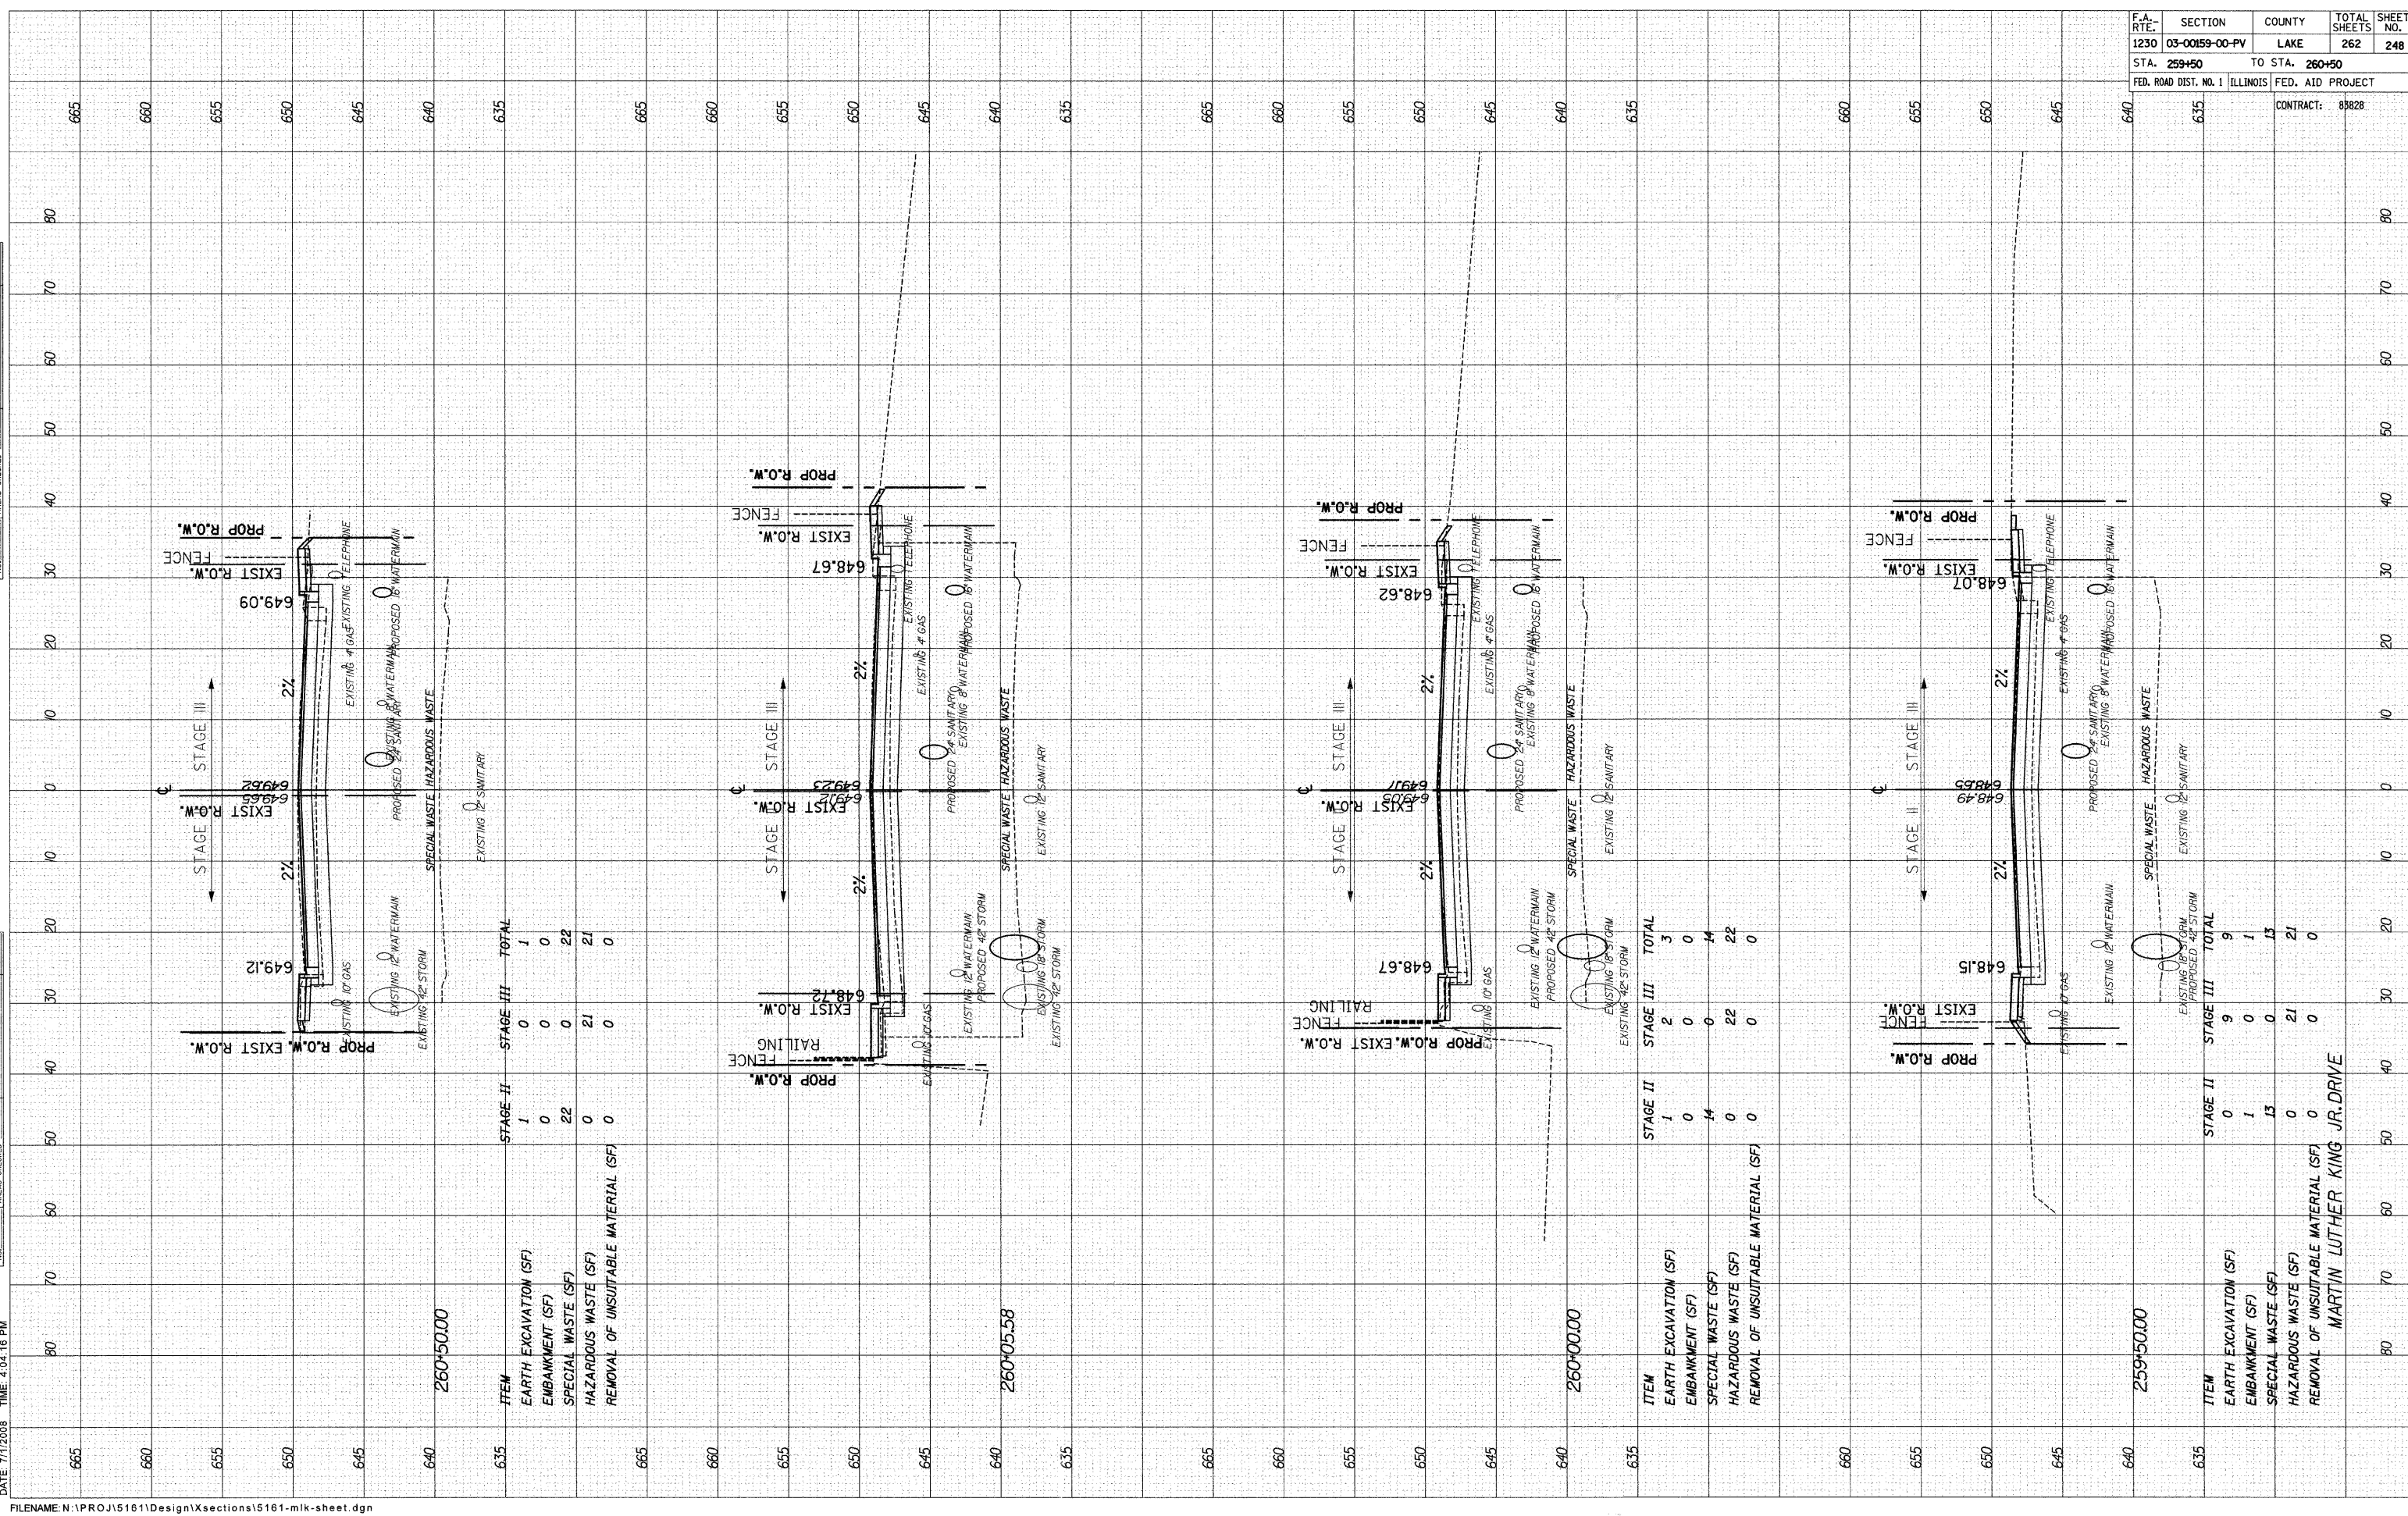

F.A. RT.:	SECTION	COUNTY	TOTAL SHEETS	SHEET NO.
1230	03-00159-00-PV	LAKE	262	248
STA. 259+50	TO STA. 260+50			
FED. ROAD DIST. NO. 1	ILLINOIS	FED. AID PROJECT		
CONTRACT: 85828				