
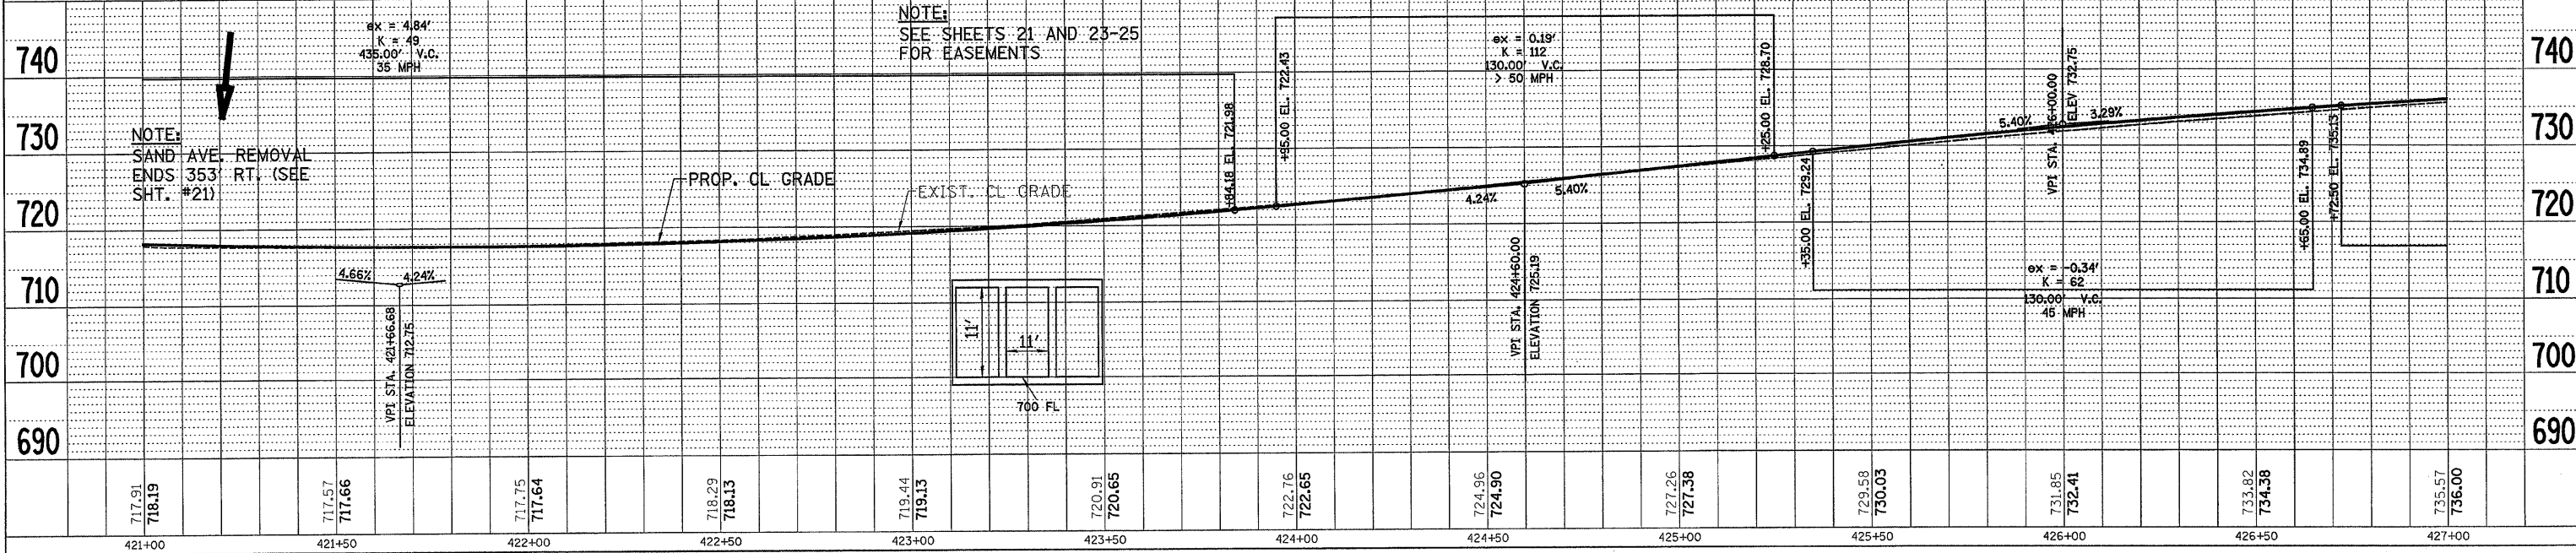


F.A. RTE.:	SECTION	COUNTY	TOTAL SHEETS	SHEET NO.
FAP734	98-00480-00-BR 03-00522-00-TL	WINNEBAGO	62	14
STA.	TO STA.			
FED. ROAD DIST. NO.	ILLINOIS		FED. AID PROJECT	

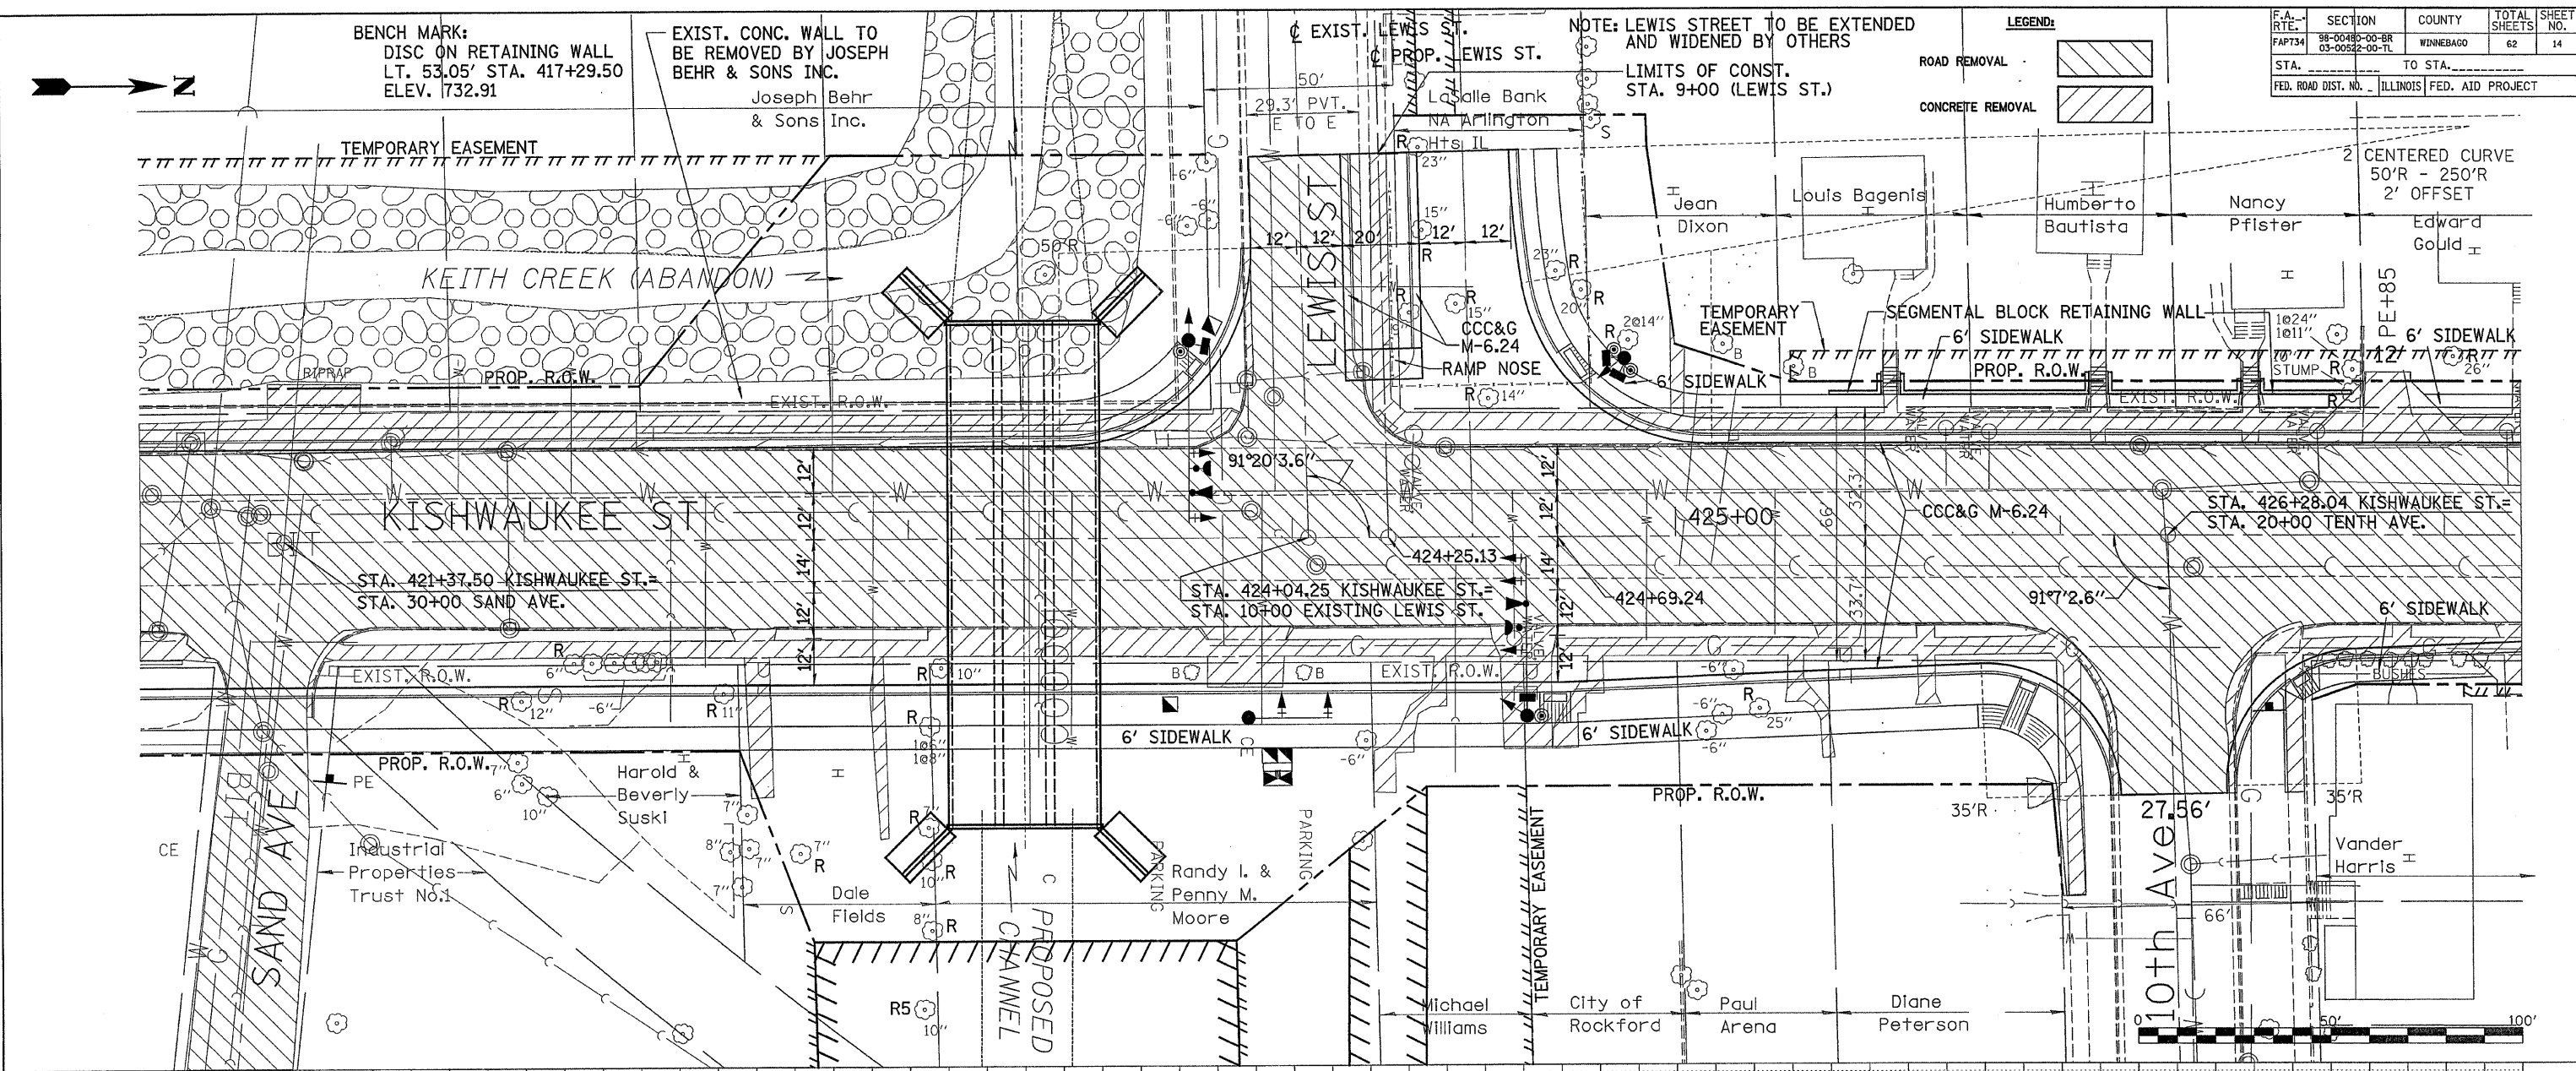

DATE: \_\_\_\_\_ BY: \_\_\_\_\_

REVISIONS:

NO. DATE BY DESCRIPTION

1. \_\_\_\_\_

2. \_\_\_\_\_

DATE: \_\_\_\_\_ BY: \_\_\_\_\_

REVISIONS:

NO. DATE BY DESCRIPTION

1. \_\_\_\_\_

2. \_\_\_\_\_

