

MODEL: Default
FILE NAME: P:\projects\200003377C_DESIGN\ChitWork\sep\Sheet\60262377_Sht_60202.dgn

CODE NO.	ITEM	UNIT	TOTAL QUANTITY	CONSTR. CODE	CONSTR. CODE
				80% FED 20% STATE	100% STATE
				BRIDGE	BRIDGE
				0013 016-2672	0013 016-2672
44000600	SIDEWALK REMOVAL	SQ FT	2168	2168	
44200970	CLASS B PATCHES, TYPE II, 10 INCH	SQ YD	34	34	
44201298	DOWEL BARS 1 1/4"	EACH	98	98	
50201101	COFFERDAM (TYPE 1) (LOCATION 1)	EACH	1	1	1
50300300	PROTECTIVE COAT	SQ YD	1322	1322	
550A0050	STORM SEWER, CLASS A, TYPE 1 12"	FOOT	47	47	
55100500	STORM SEWER REMOVAL	FOOT	47	47	
58700300	CONCRETE SEALER	SQ FT	4489	4489	
59300100	CONTROLLED LOW-STRENGTH MATERIAL	CU YD	1.2	1.2	
60255500	MANHOLES TO BE ADJUSTED	EACH	4	4	
60260100	INLETS TO BE ADJUSTED	EACH	5	5	
60404950	FRAMES AND GRATES, TYPE 24	EACH	1	1	
60406100	FRAMES AND LIDS, TYPE 1, CLOSED LID	EACH	1	1	

* SPECIALTY ITEM



USER NAME = asharghi	DESIGNED -	REVISED -
	DRAWN -	REVISED -
PLOT SCALE = 100.000 ' / in.	CHECKED -	REVISED -
PLOT DATE = 6/27/2025	DATE -	REVISED -

STATE OF ILLINOIS
DEPARTMENT OF TRANSPORTATION

SUMMARY OF QUANTITIES



SCALE: SHEET 2 OF 7 SHEETS STA. TO STA.

F.A.P. RTE.	SECTION	COUNTY	TOTAL SHEETS	SHEET NO.
345	(1293-BR) BDR, BJR 25	COOK	51	4
CONTRACT NO. 62Y13				

Long Section Number

1 REVISED SHEET 9/8/2025

MODEL: I:\304-PK01
FILE NAME: P:\P05C323000\2377C_DESKINS_Civil\Working\Streets\PK01D12Y13-Site-PK01.dgn

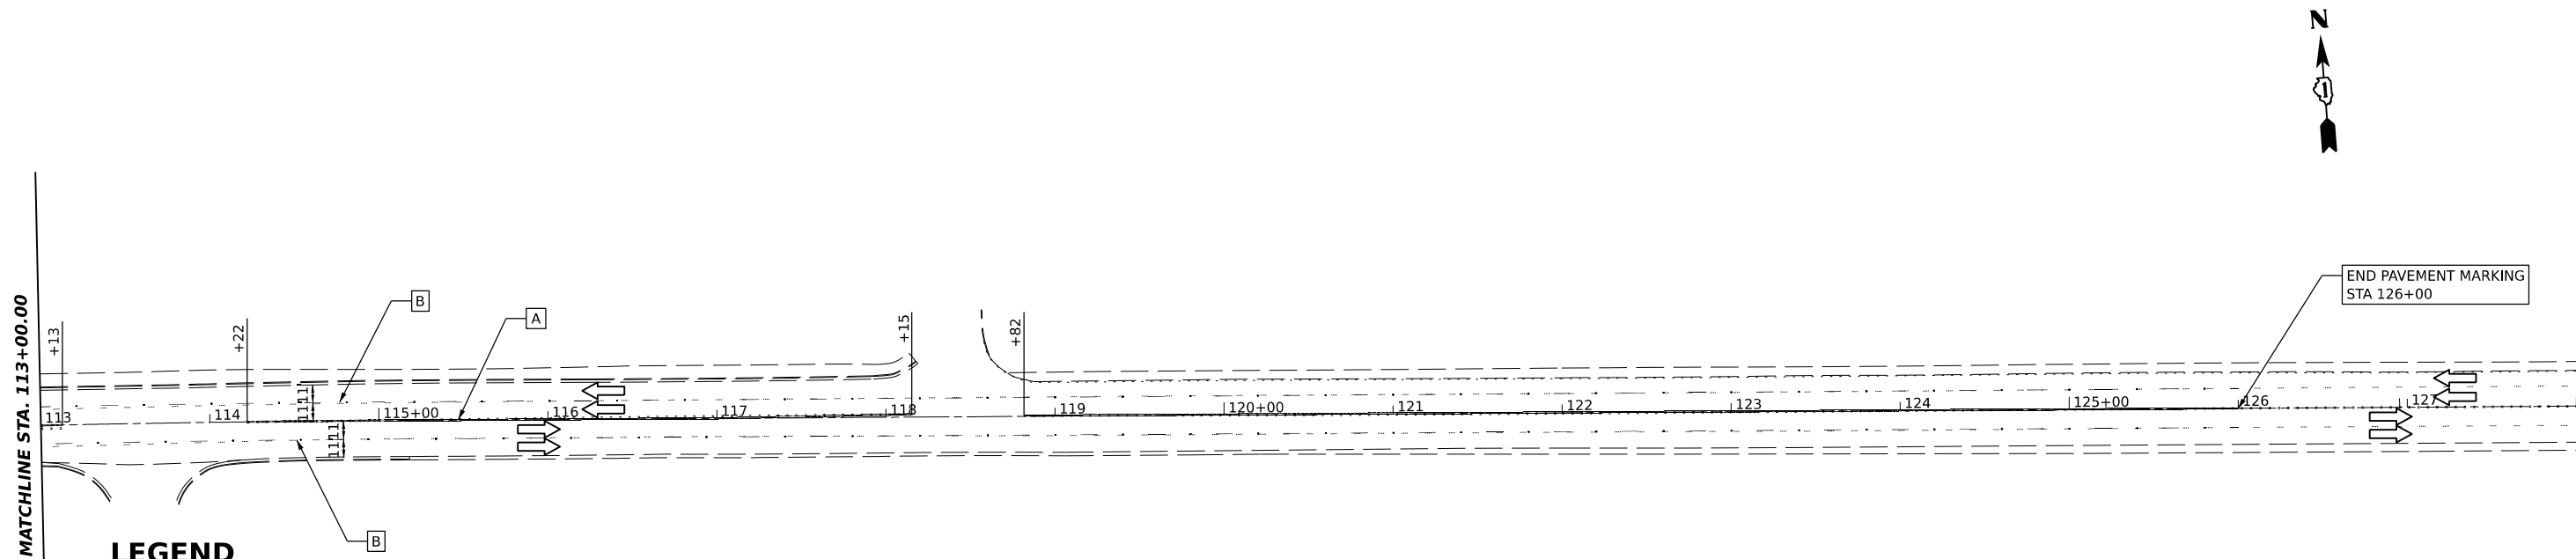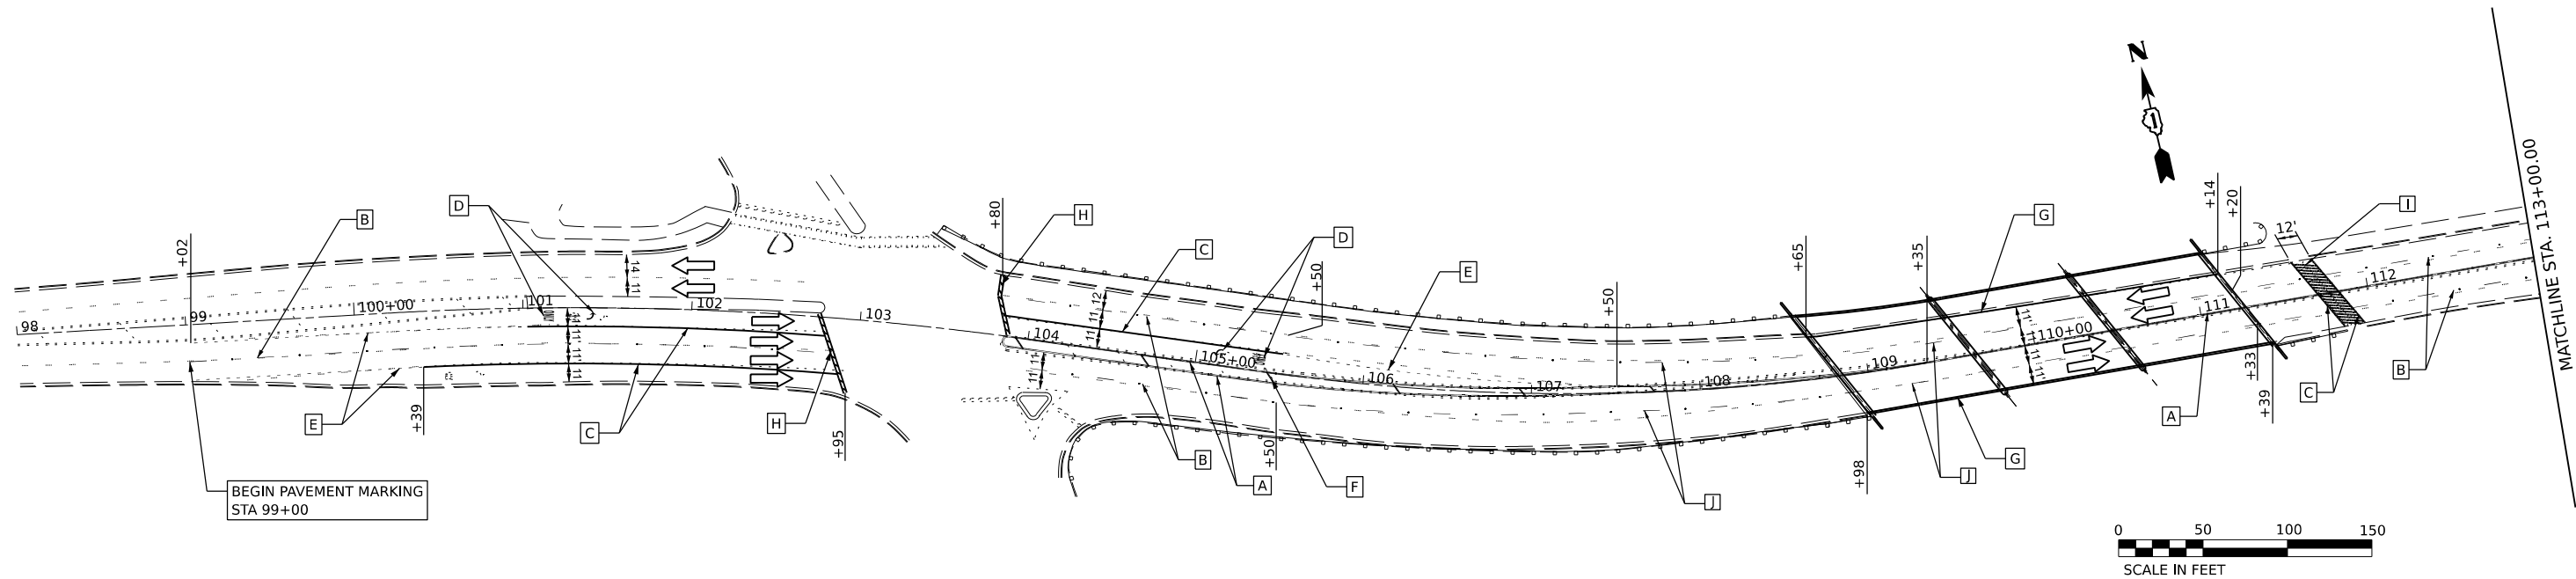

LEGEND



DIRECTION OF TRAVEL

A

PAVEMENT MARKING - LINE 4" (SOLID DOUBLE YELLOW, 11" C-C)

B

PAVEMENT MARKING - LINE 4" (SKIP-DASH WHITE, 10'-30' C-C)

C

PAVEMENT MARKING - LINE 6" (SOLID WHITE LANE)

D

PAVEMENT MARKING - LETTERS AND SYMBOLS

E

PAVEMENT MARKING - LINE 6" (SKIP-DASH WHITE, 2'-6' C-C)

F

PAVEMENT MARKING - LINE 12" (YELLOW DIAGONAL, 75' C-C)

G

PAVEMENT MARKING - LINE 4" (SOLID WHITE EDGE LINE)

H

PAVEMENT MARKING - LINE 24" (SOLID WHITE STOP LINE)

I


PAVEMENT MARKING - LINE 12" (WHITE DIAGONAL, 3' C-C)

J

PREFORMED PLASTIC PAVEMENT MARKING, TYPE D -
STANDARD - LINE 7" (1.5" BLACK, 4" WHITE, 1.5" BLACK)
(SKIP-DASH WHITE, 10'-30' C-C) (GROOVED)

NOTES

- PAVEMENT MARKINGS MATERIAL SHALL BE MODIFIED URETHANE UNLESS NOTED OTHERWISE.
- REPLACE RAISED REFLECTIVE PAVEMENT MARKER IN HMA PAVEMENT AT BRIDGE APPROACH SLABS AND EAST PAVEMENT CONNECTOR LOCATIONS.
- RAISED REFLECTIVE PAVEMENT MARKERS SHALL NOT BE REINSTALLED WITHIN BRIDGE LIMITS.

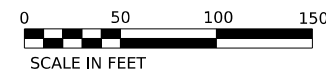

2 REVISED ENTIRE SHEET 9/8/2025



USER NAME = asharghi
PLOT SCALE = 0.16666633''/in.
PLOT DATE = 8/5/2025

DESIGNED -
DRAWN -
CHECKED -
DATE -

REVISED -
REVISED -
REVISED -
REVISED -

STATE OF ILLINOIS
DEPARTMENT OF TRANSPORTATION

PAVMENT MARKING PLAN

SCALE: 1" = 50' SHEET 1 OF 1 SHEETS STA. 98+00 TO STA. 128+00

F.A.P. RTE.	SECTION	COUNTY	TOTAL SHEETS	SHEET NO.
345	1293-BR	COOK	51	19
CONTRACT NO. 62Y13				
ILLINOIS FED. AID PROJECT				