




**SECTION D-D**  
(Dimensions shown @ Rt. L's)

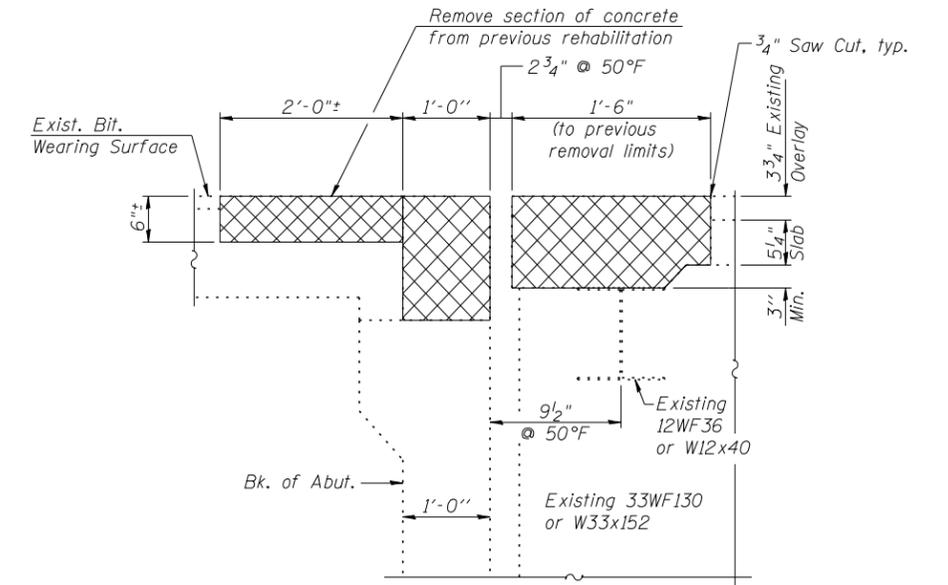

**SECTION A-A**  
(Dimensions @ Rt. L's)

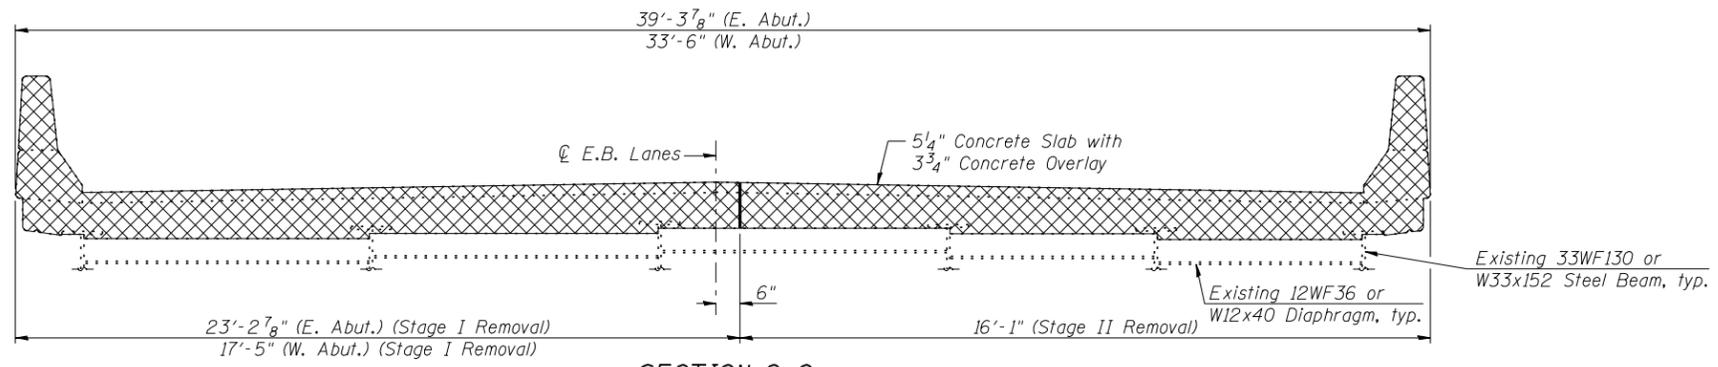

**SECTION C-C**  
(Dimensions shown @ Rt. L's)

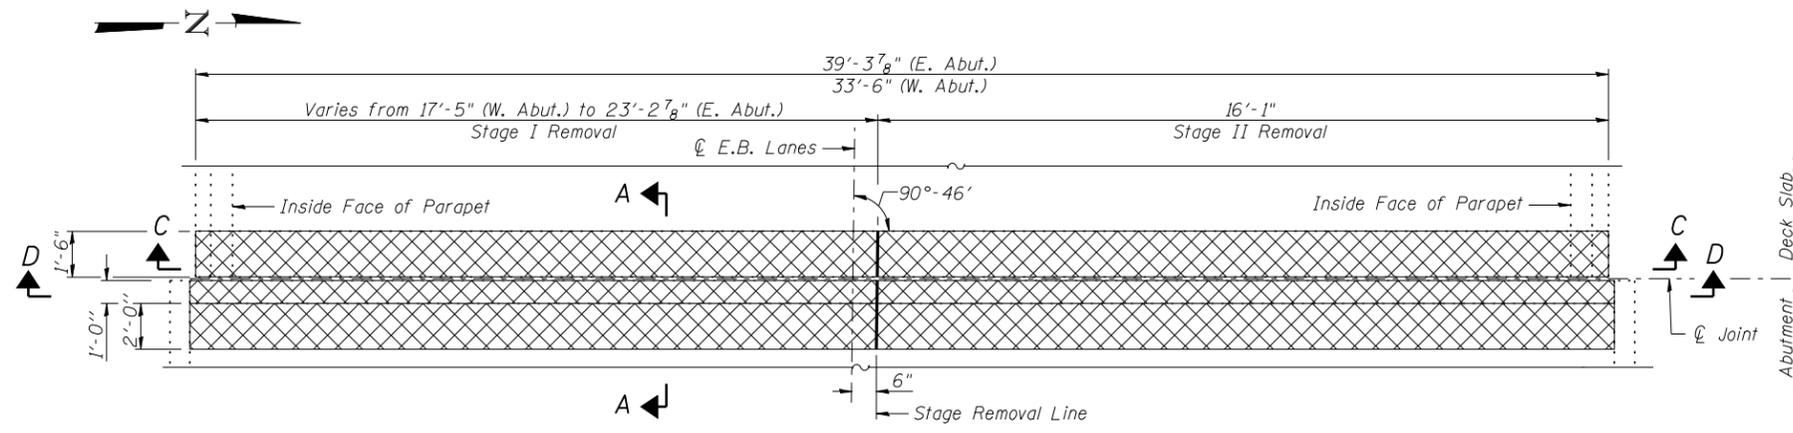

**EXPANSION JOINT AT ABUTMENT-EB BRIDGE**  
(East Abut. shown, West Abut. similar)

- Notes:
1. Cross hatched area indicates concrete removal. Perimeter of concrete removal areas shall be saw cut  $\frac{3}{4}$ " prior to removal of the concrete.
  2. Overlay removal is included in pay item Bridge Deck Scarification, 3 $\frac{1}{2}$ ".
  3. Removal of the existing joint system is included with Concrete Removal.

**BILL OF MATERIAL**  
(E.B. Bridge)

Item	Unit	Total
Concrete Removal	Cu. Yd.	12.0

(Sheet 1 of 2)



USER NAME =	DESIGNED - TBP	REVISED -
FILE NAME =	CHECKED - ADB	REVISED -
PLOT SCALE =	DRAWN - AJF	REVISED -
PLOT DATE =	CHECKED - MTH	REVISED -

**STATE OF ILLINOIS**  
**DEPARTMENT OF TRANSPORTATION**

**CONCRETE REMOVAL**  
**STRUCTURE NOS. 045-0035 (EB) & 045-0036 (WB)**

SHEET NO. 9 OF 21 SHEETS

F.A.P. RTE.	SECTION	COUNTY	TOTAL SHEETS	SHEET NO.
573	61 HB-1-7	KANE	48	27
CONTRACT NO. 60N12				
ILLINOIS FED. AID PROJECT				